

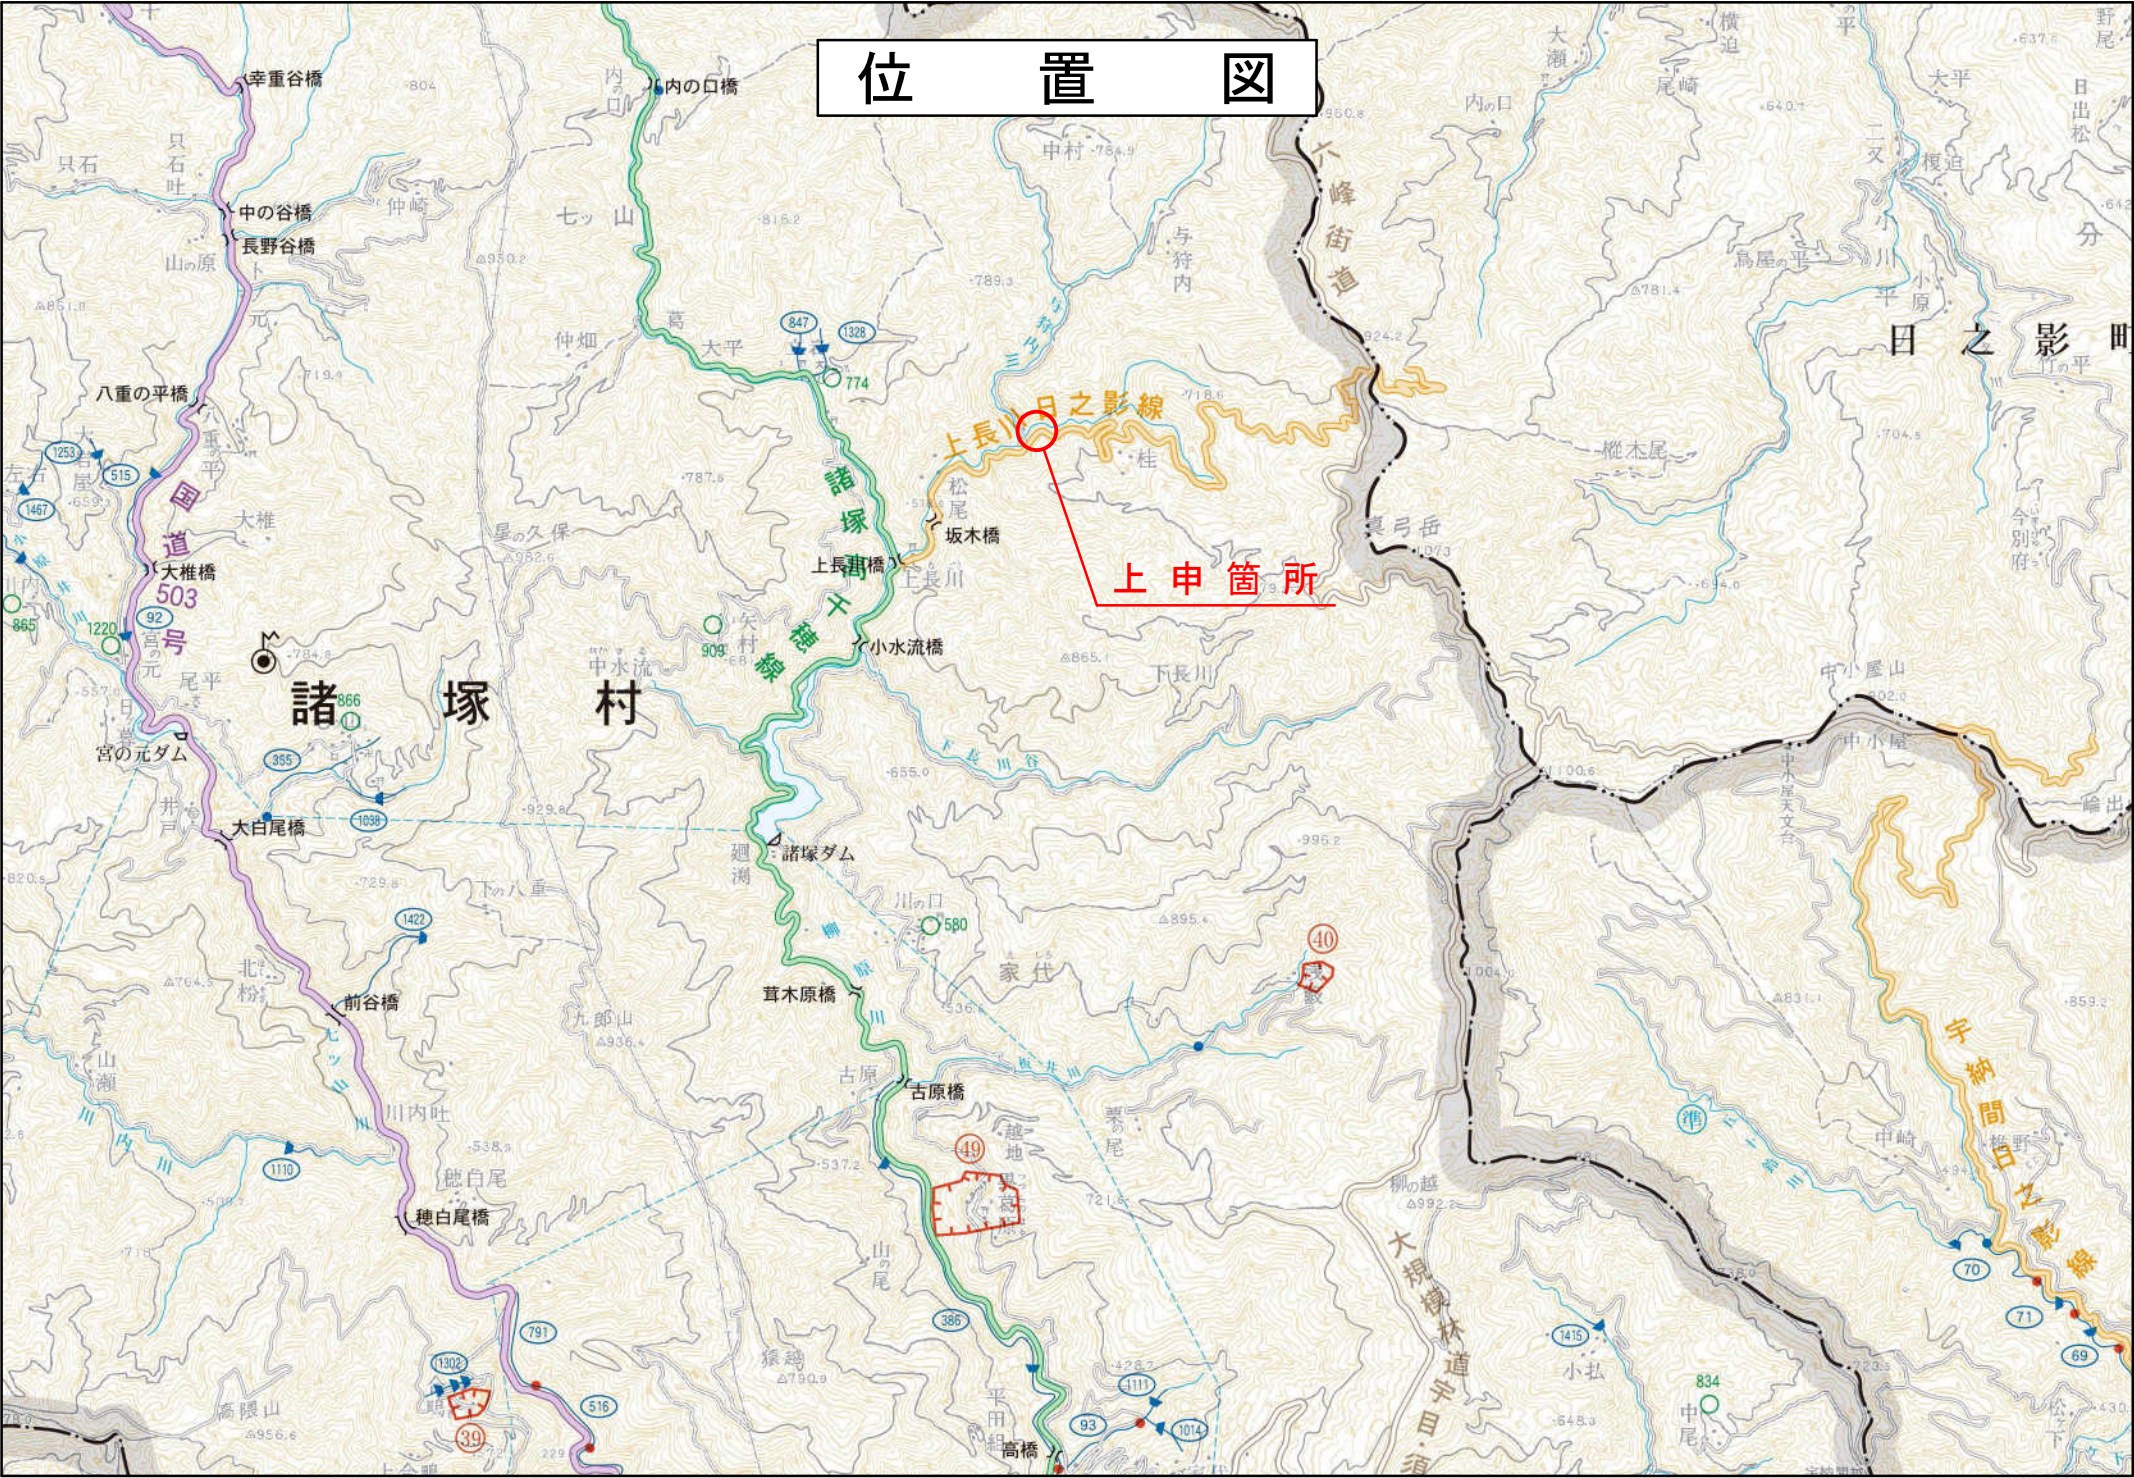


位置図

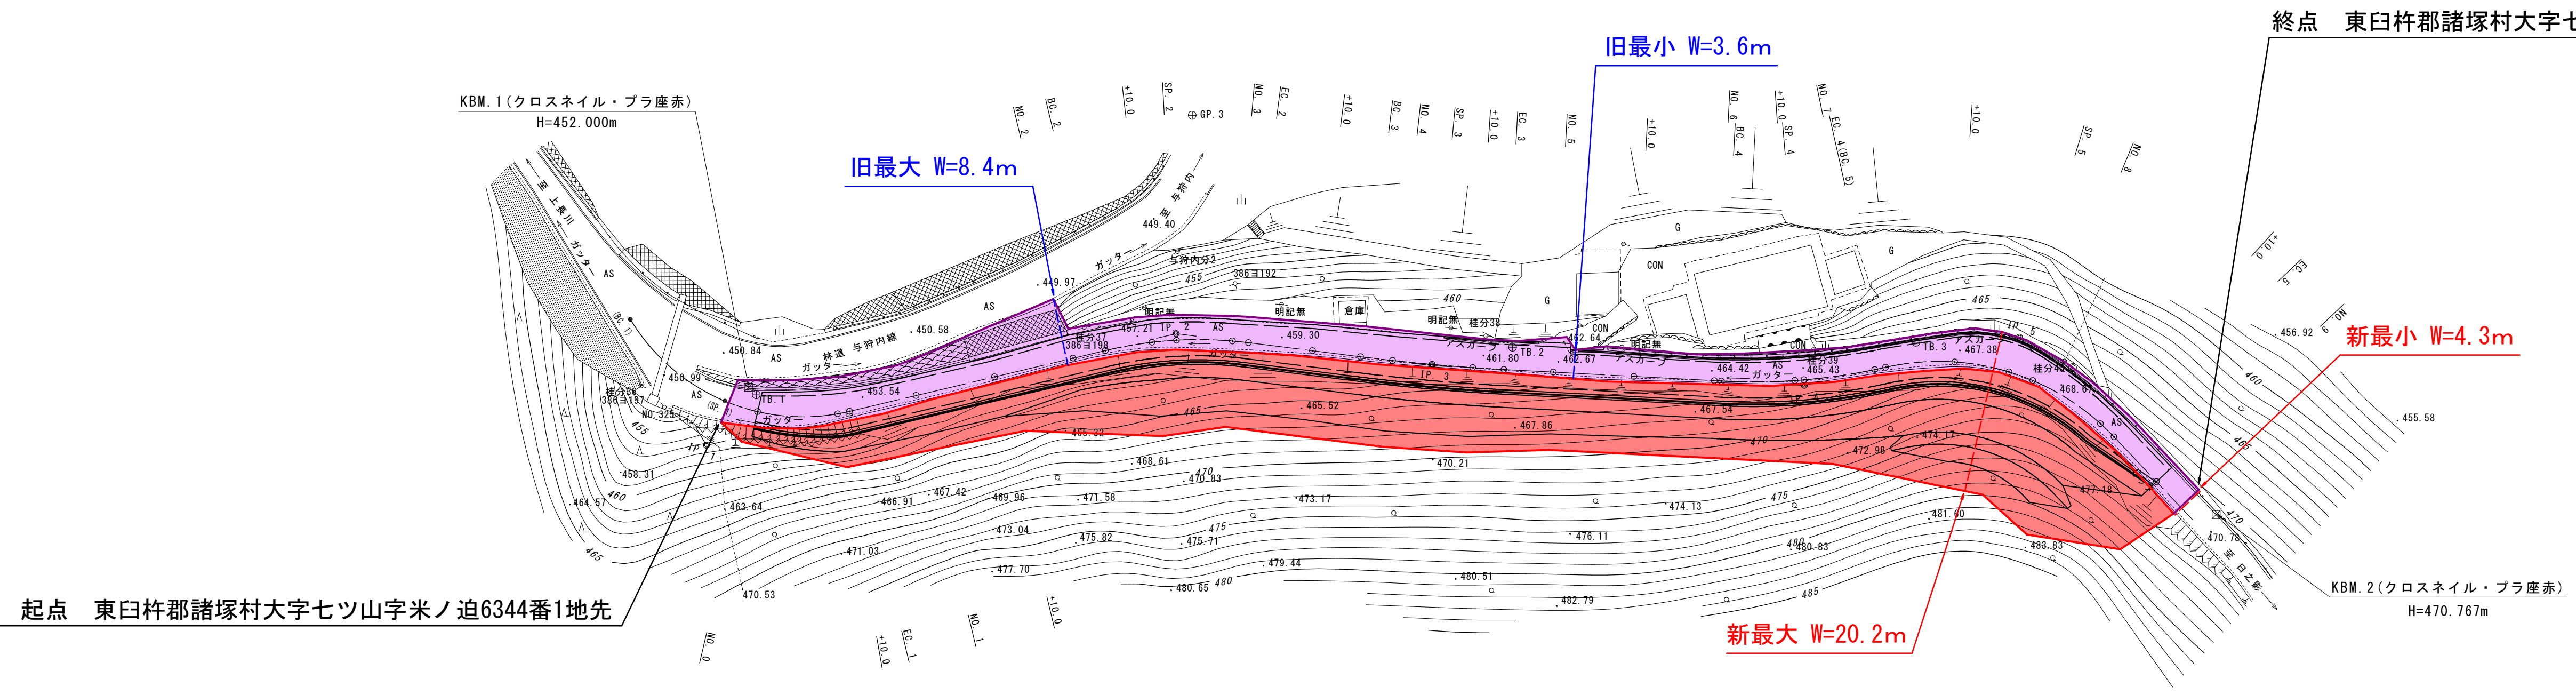

上長川日之影線(台帳8・9)供用開始

平面図 縮尺=1:500
東臼杵郡諸塚村大字七ツ山
(世界測地系・平面直角座標系2系)

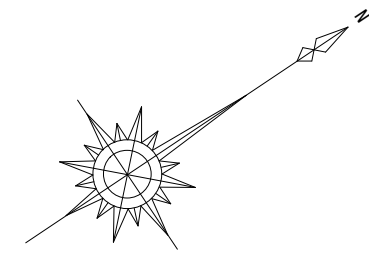

多角点座標一覧表

多角点	X	Y
GP. 3	-46088.613	31670.500
GP. 4	-46062.147	31656.247
TB. 1	-46152.827	31669.254
TB. 2	-46071.575	31716.491
TB. 3	-46029.633	31743.797

中心点座標一覧表

中心点	X	Y
(BC. 1)	-46160.617	31652.817
(SP. 1)	-46156.489	31667.750
NO. 0	-46153.855	31671.076
NO. 0+10.0	-46145.748	31676.816
EC. 1	-46144.355	31677.383
NO. 1	-46136.391	31680.343
NO. 1+10.0	-46127.018	31683.828
NO. 2	-46117.645	31687.313
BC. 2	-46113.788	31688.747
NO. 2+10.0	-46108.405	31691.118
SP. 2	-46105.729	31692.594
NO. 3	-46100.020	31696.536
EC. 2	-46098.483	31697.814
NO. 3+10.0	-46092.434	31703.051
BC. 3	-46087.893	31706.983
NO. 4	-46084.854	31709.572
SP. 3	-46081.043	31712.703
NO. 4+10.0	-46077.064	31715.842
EC. 3	-46073.993	31718.176
NO. 5	-46069.074	31721.855
NO. 5+10.0	-46061.067	31727.845
NO. 6	-46053.059	31733.835
BC. 4	-46052.357	31734.360
NO. 6+10.0	-46044.737	31739.368
SP. 4	-46043.756	31739.920
NO. 7	-46035.757	31743.749
EC. 4 (BC. 5)	-46034.479	31744.257
NO. 7+10.0	-46026.989	31748.473
SP. 5	-46022.079	31753.241
NO. 8	-46020.221	31755.772
NO. 8+10.0	-46016.213	31764.883
EC. 5	-46015.728	31767.174
NO. 9	-46014.435	31774.722

旧	W= 3.6m~ 8.4m	L=189.1m
新	W= 4.3m~ 20.2m	L=188.1m

曲線表

IPNO	IP. 1
IA	72-12-05
R	-25.000 TL 18.231
CL	31.504 SL 5.941
BC. 1	NO. -1 + 0.000
SP. 1	NO. -1 + 15.752
EC. 1	NO. 0 + 11.504

曲線表

IPNO	IP. 2
IA	20-29-36
R	50.000 TL 9.038
CL	17.884 SL 0.810
BC. 2	NO. 2 + 4.115
SP. 2	NO. 2 + 13.057
EC. 2	NO. 3 + 1.999

曲線表

IPNO	IP. 3
IA	4-05-27
R	-250.000 TL 8.929
CL	17.850 SL 0.159
BC. 3	NO. 3 + 16.007
SP. 3	NO. 4 + 4.932
EC. 3	NO. 4 + 13.857

曲線表

IPNO	IP. 4
IA	15-39-33
R	-75.000 TL 10.313
CL	20.498 SL 0.706
BC. 4	NO. 6 + 0.877
SP. 4	NO. 6 + 11.126
EC. 4	NO. 7 + 1.375

曲線表

IPNO	IP. 5
IA	59-08-34
R	30.000 TL 17.023
CL	30.967 SL 4.493
BC. 5	NO. 7 + 1.375
SP. 5	NO. 7 + 16.859
EC. 5	NO. 8 + 12.342

台帳番号 8・9

工事名	県道上長川日之影線 桂工区
図面名	2工区 平面図
作成年月日	平成 29 年 12 月
縮尺	1:500
図面番号	1 / 15
会社名	日向測量設計株式会社
事業者名	宮崎県日向土木事務所