


位置図

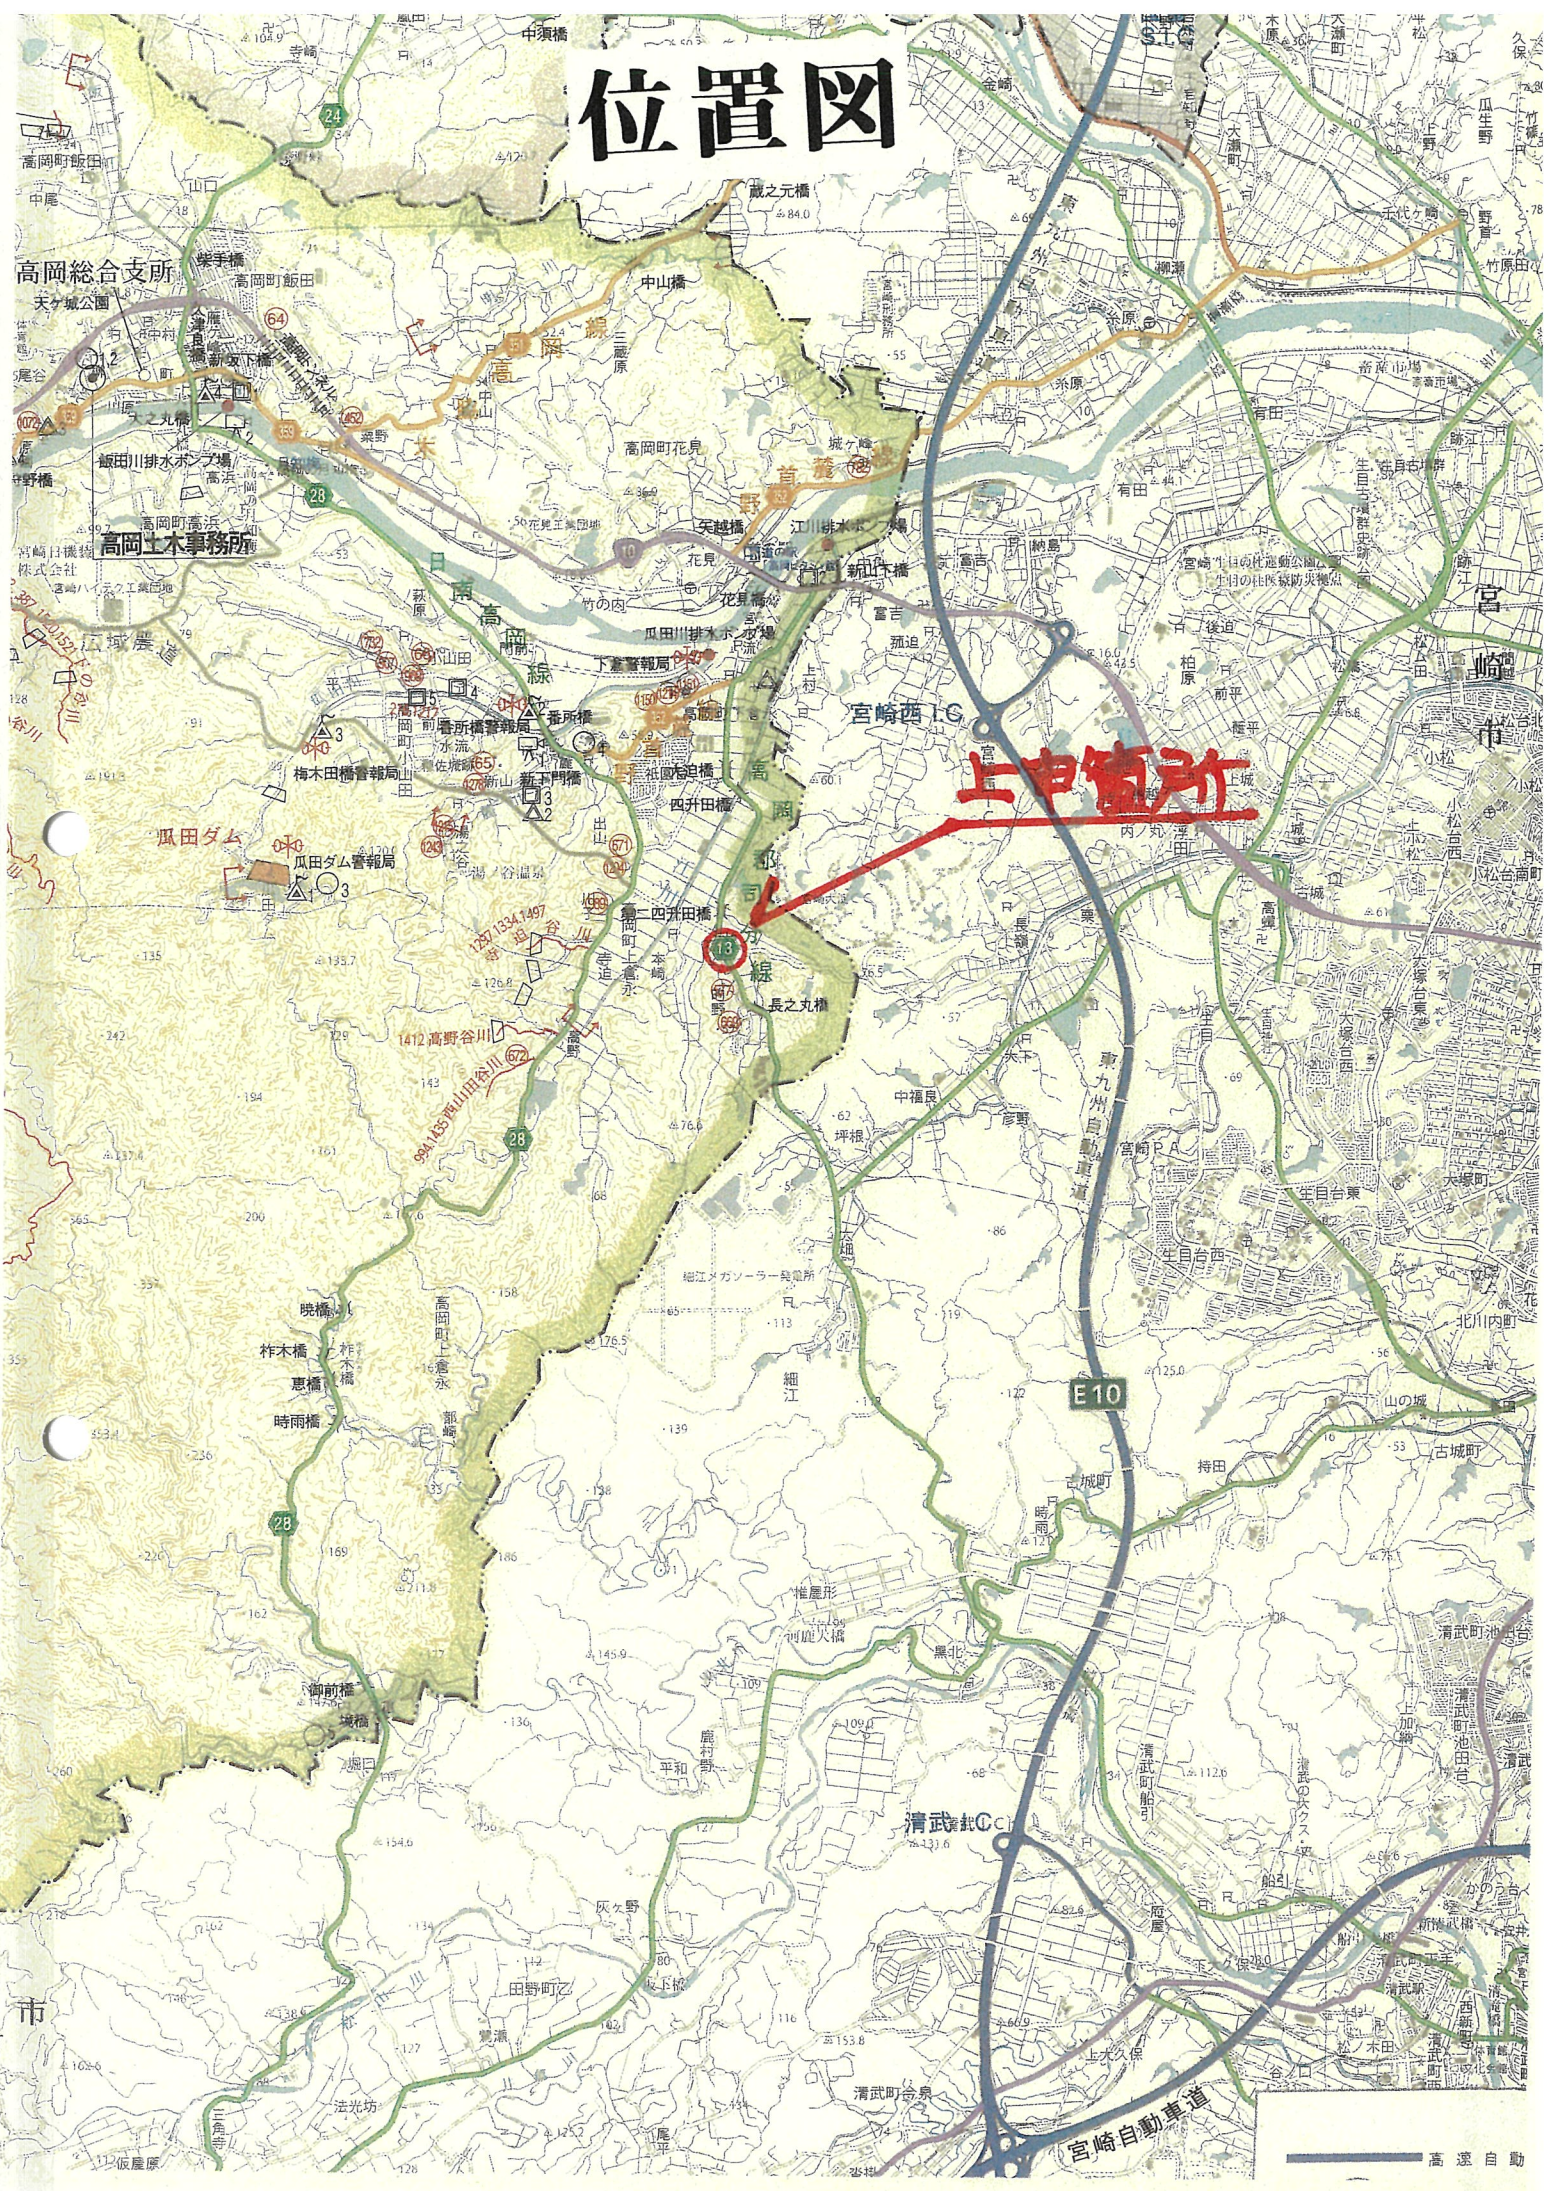

上申所

設計条件


道路種別	第3種第3級
設計速度	V = 50km/h

平面図

S=1:500

基準点一覧表

点名	X座標	Y座標	Z座標
基-1	-119512.245	32216.195	15.507
基-1-1	-119453.001	32097.819	15.209
基-2	-119413.448	32044.235	15.434
基-3	-119679.647	32150.213	18.305
基-4	-119860.171	32206.913	18.901

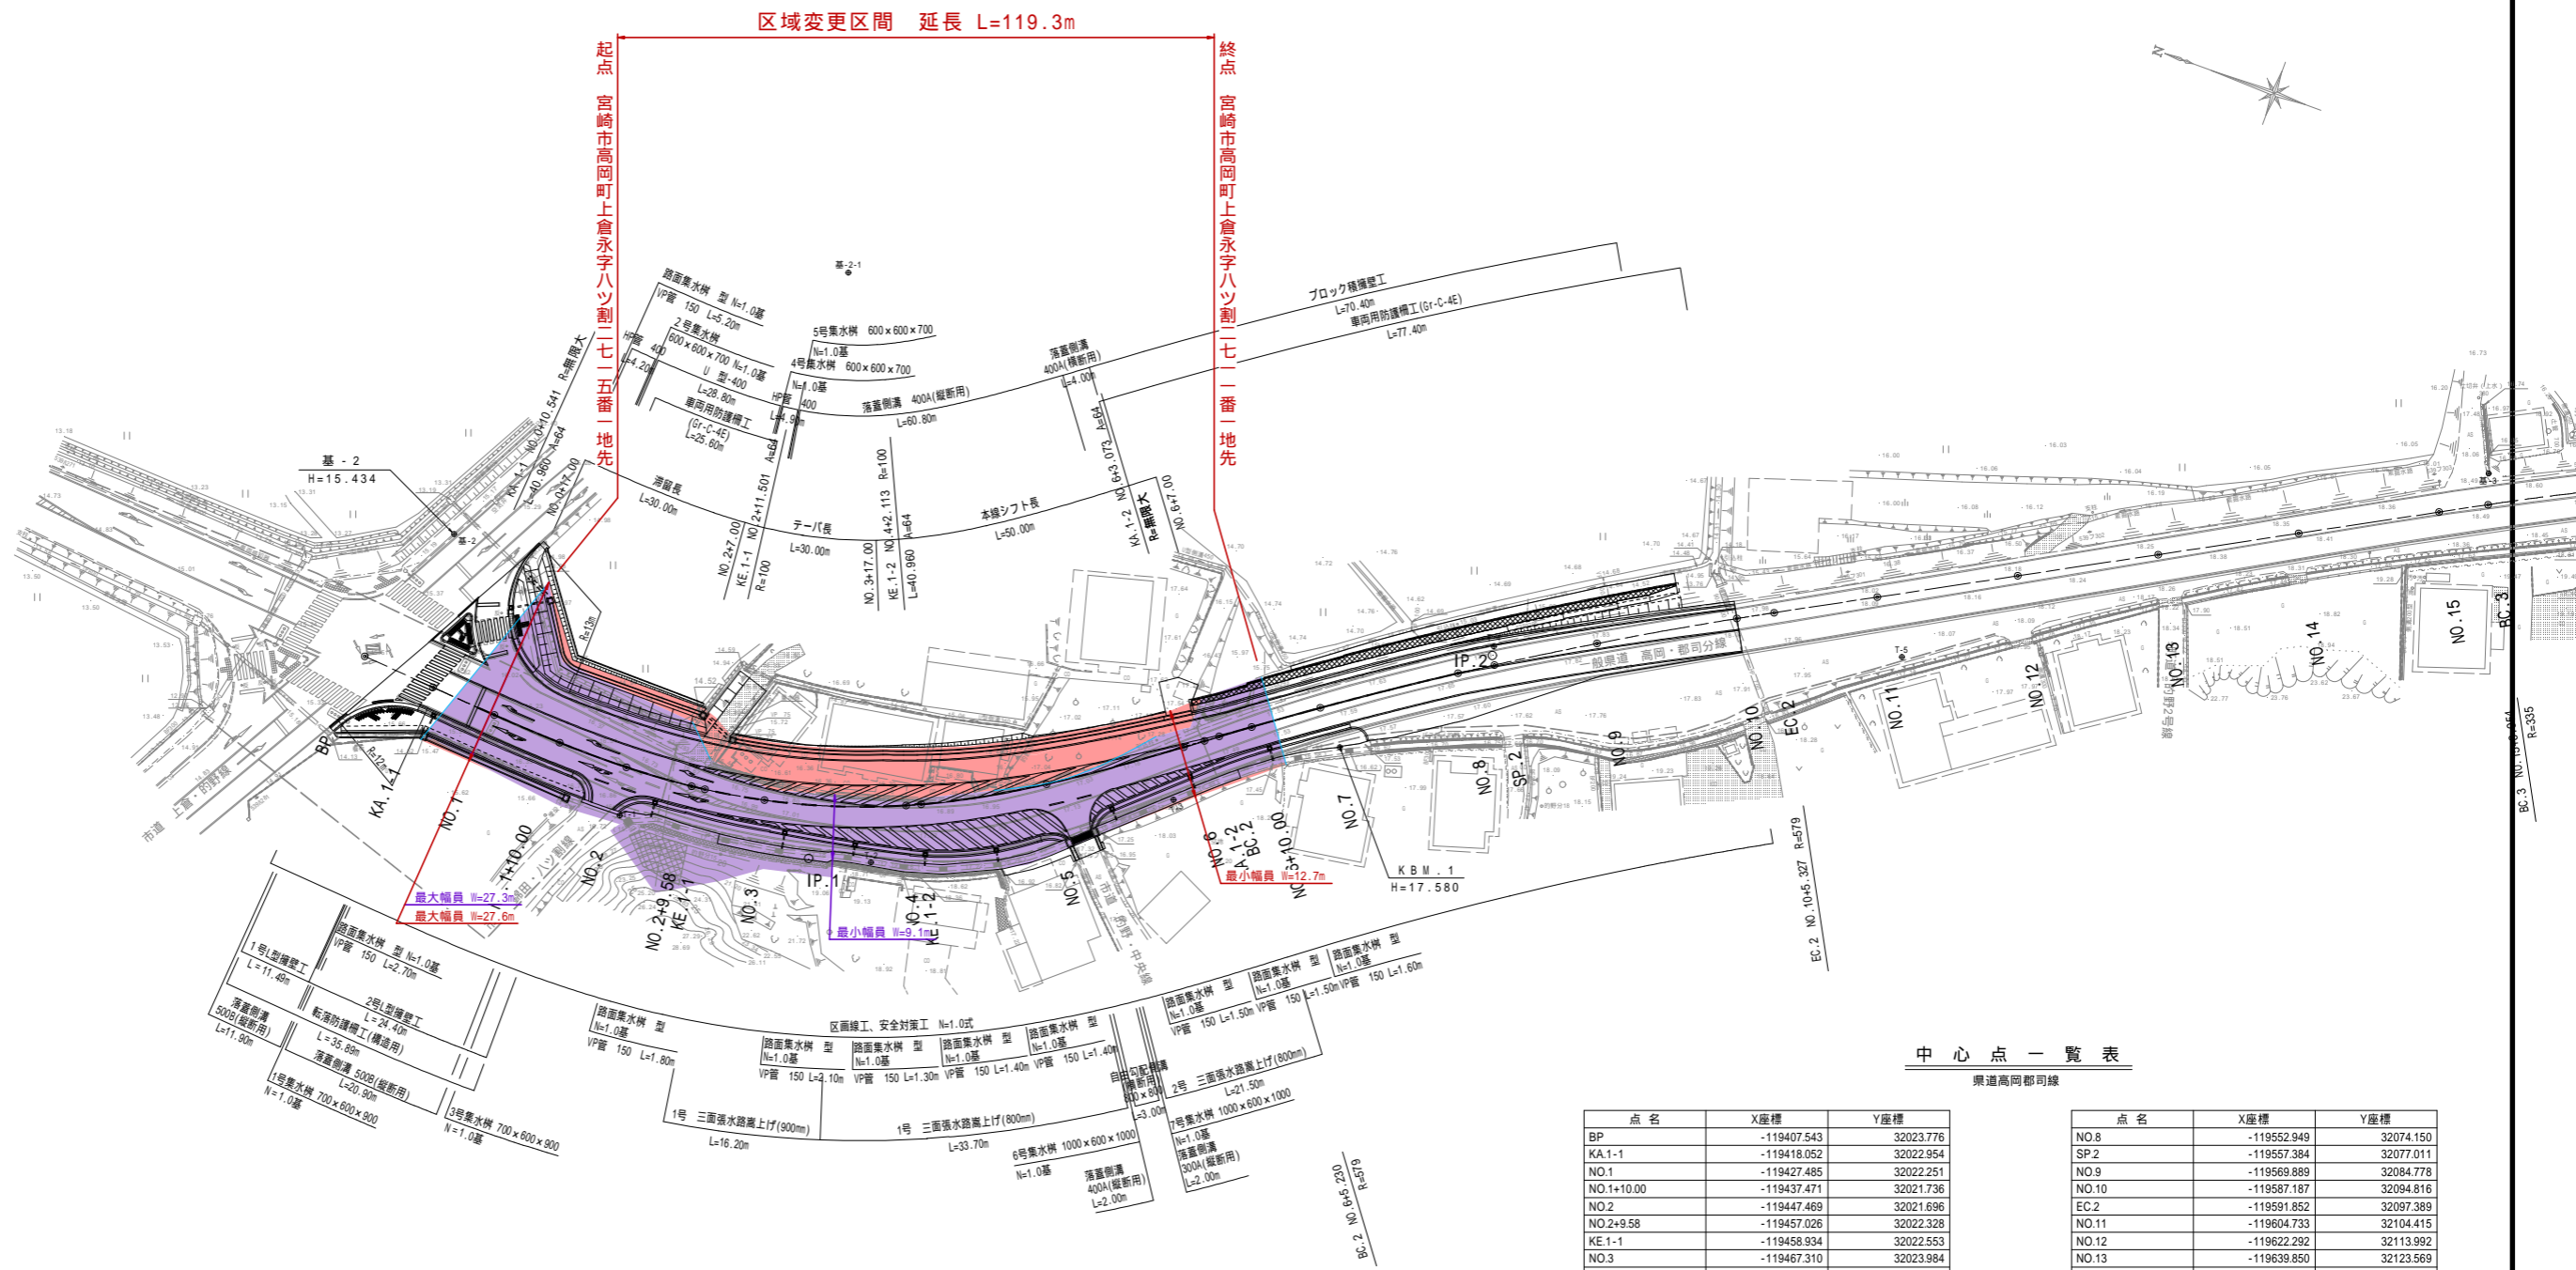

中心点一覧表

県道高岡郡司線

点名	X座標	Y座標
BP	-119407.543	32023.776
KA.1-1	-119418.052	32022.954
NO.1	-119427.485	32022.251
NO.1+10.00	-119437.471	32021.736
NO.2	-119447.469	32021.696
NO.2+9.58	-119457.026	32022.328
KE.1-1	-119458.934	32022.553
NO.3	-119467.310	32023.984
NO.4	-119486.314	32030.108
KE.1-2	-119488.241	32030.974
NO.5	-119503.846	32039.688
NO.6	-119520.204	32051.189
KA.1-2	-119522.674	32053.017
BC.2	-119524.407	32054.301
NO.6+10.00	-119528.252	32057.125
NO.7	-119536.386	32062.942

点名	X座標	Y座標
NO.8	-119552.949	32074.150
SP.2	-119557.384	32077.011
NO.9	-119569.889	32084.778
NO.10	-119587.187	32094.816
EC.2	-119591.852	32097.389
NO.11	-119604.733	32104.415
NO.12	-119622.292	32113.992
NO.13	-119639.850	32123.569
NO.14	-119657.408	32133.145
NO.15	-119674.966	32142.722
BC.3	-119681.071	32146.051
NO.16	-119692.643	32152.074
NO.17	-119710.815	32160.420
SP.3	-119717.411	32163.131
NO.18	-119729.452	32167.667
NO.19	-119748.489	32173.788
EC.3	-119755.533	32175.741
EP	-119764.643	32178.159

工事名	県道高岡郡司線 野の野区 歩道整備事業		
図面名	平面図		
作成年月日	令和 6年 11月		
縮尺	記載	図面番号	1 / 19
会社名	日測コンサルタント(株)		
事業者名	宮崎県高岡土木事務所		