


区域変更

旧 L=141.3m W= 6.3m~13.8m



新 L=141.3m W= 6.3m~18.9m

起点 延岡市北方町板下字杉谷成453番12地先

終点 延岡市北方町板下字杉谷成440番1地先

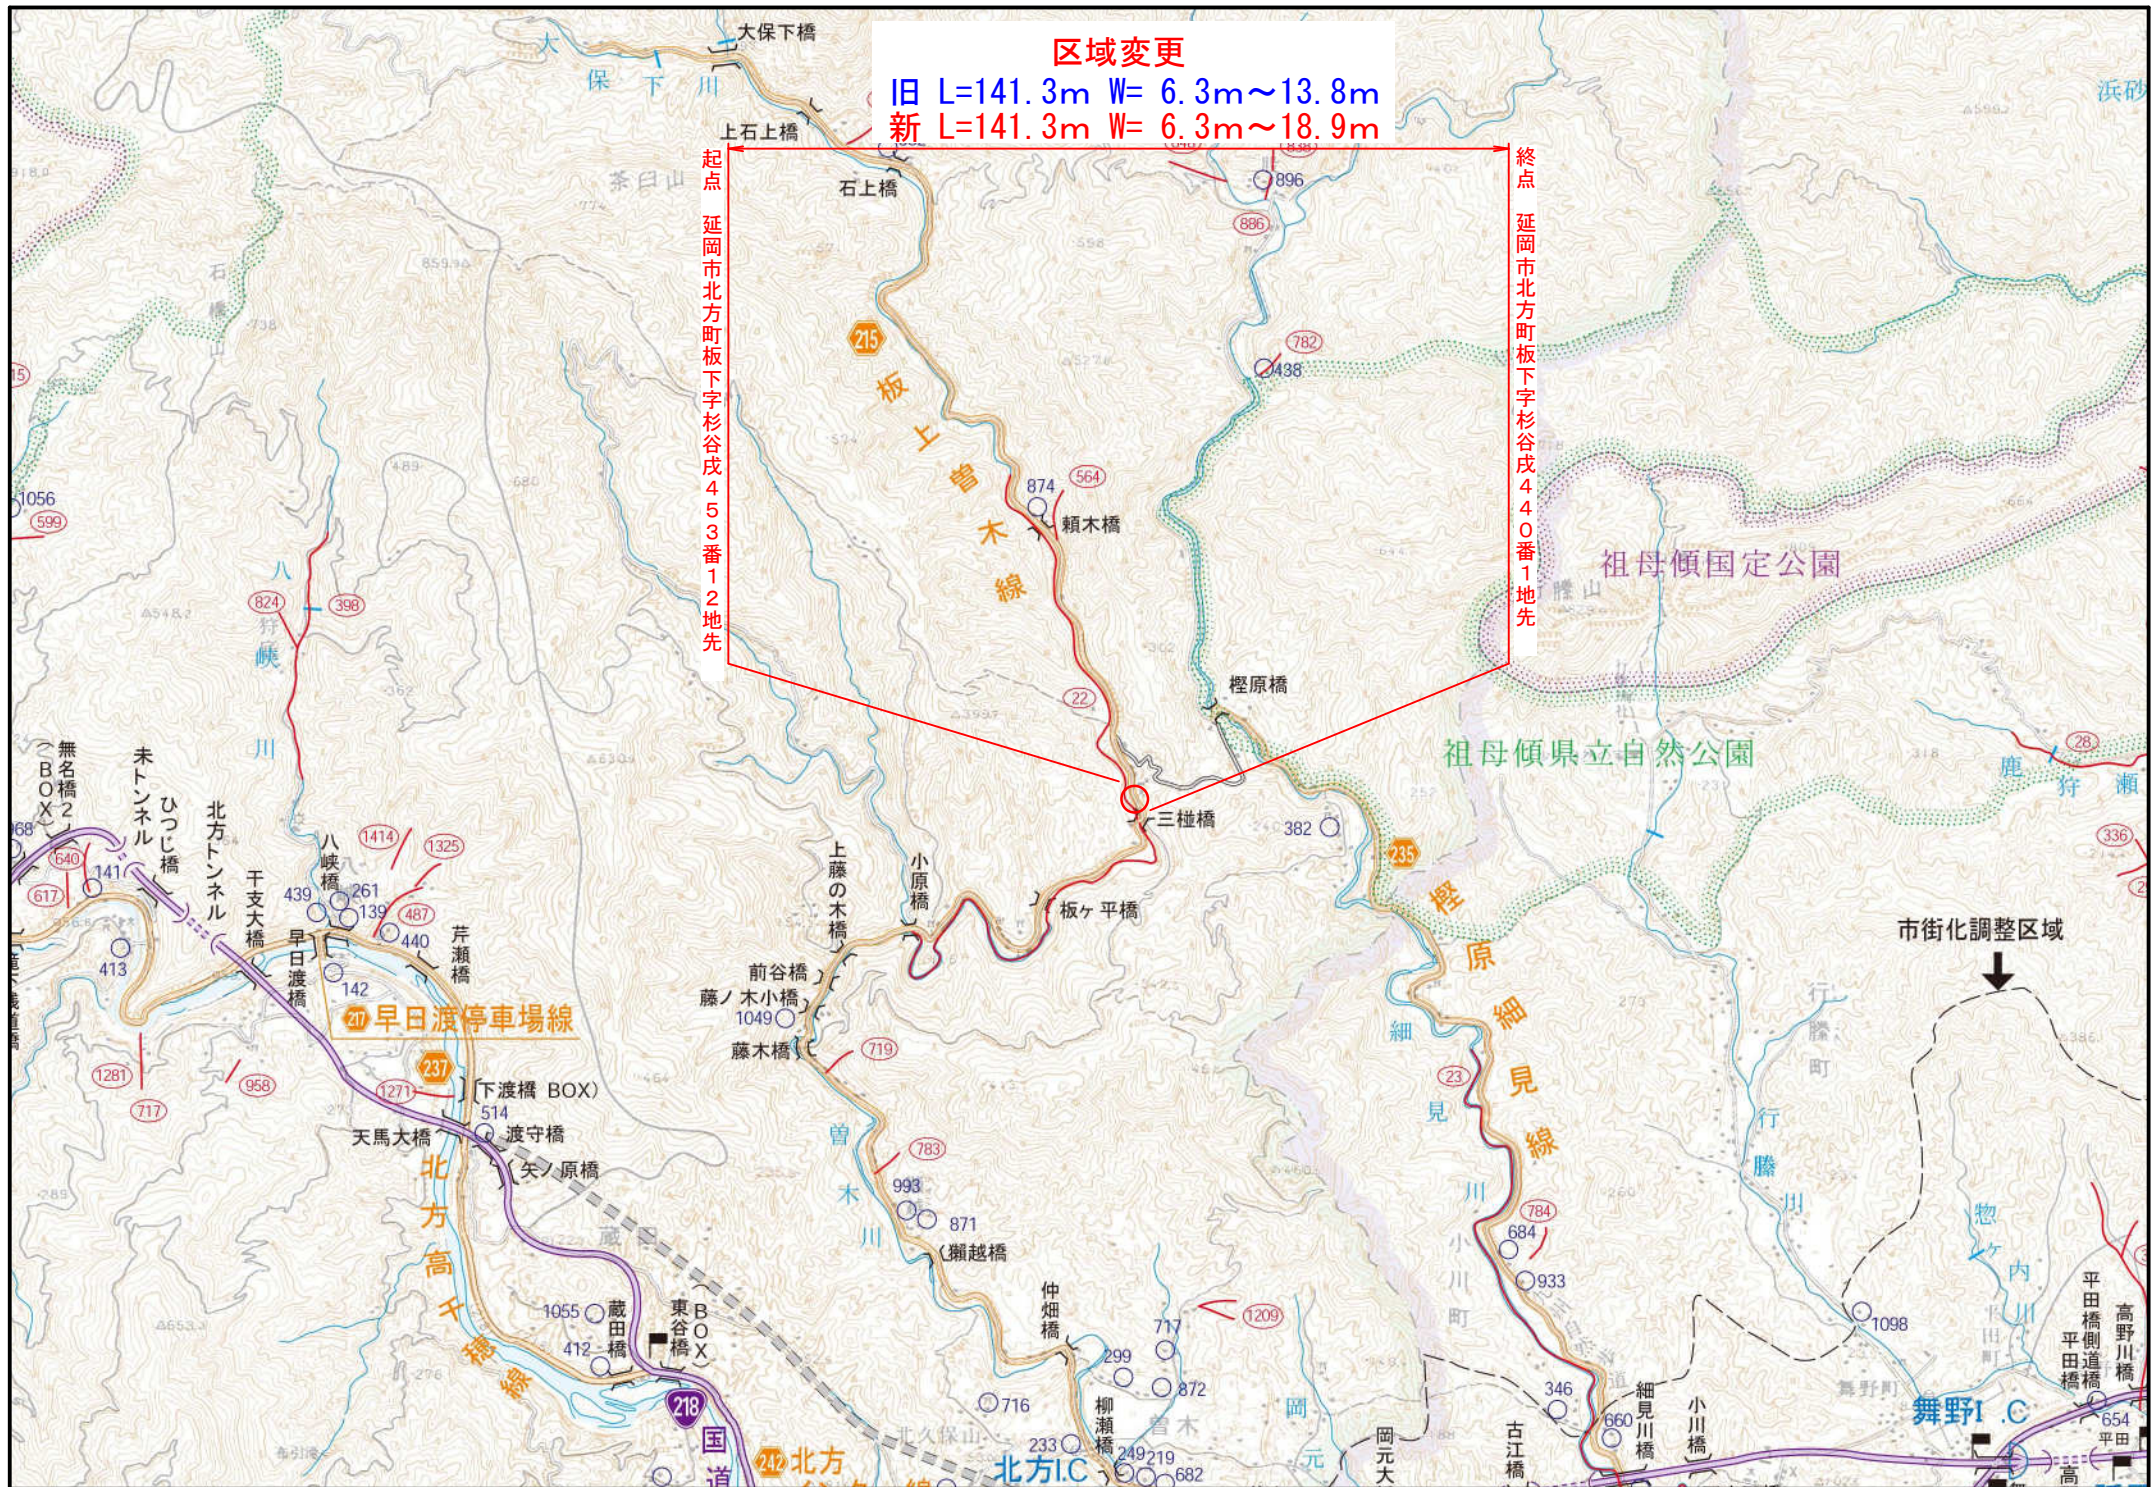

一般県道板上曽木線 三槿工区-3工区 平面図 S=1:500

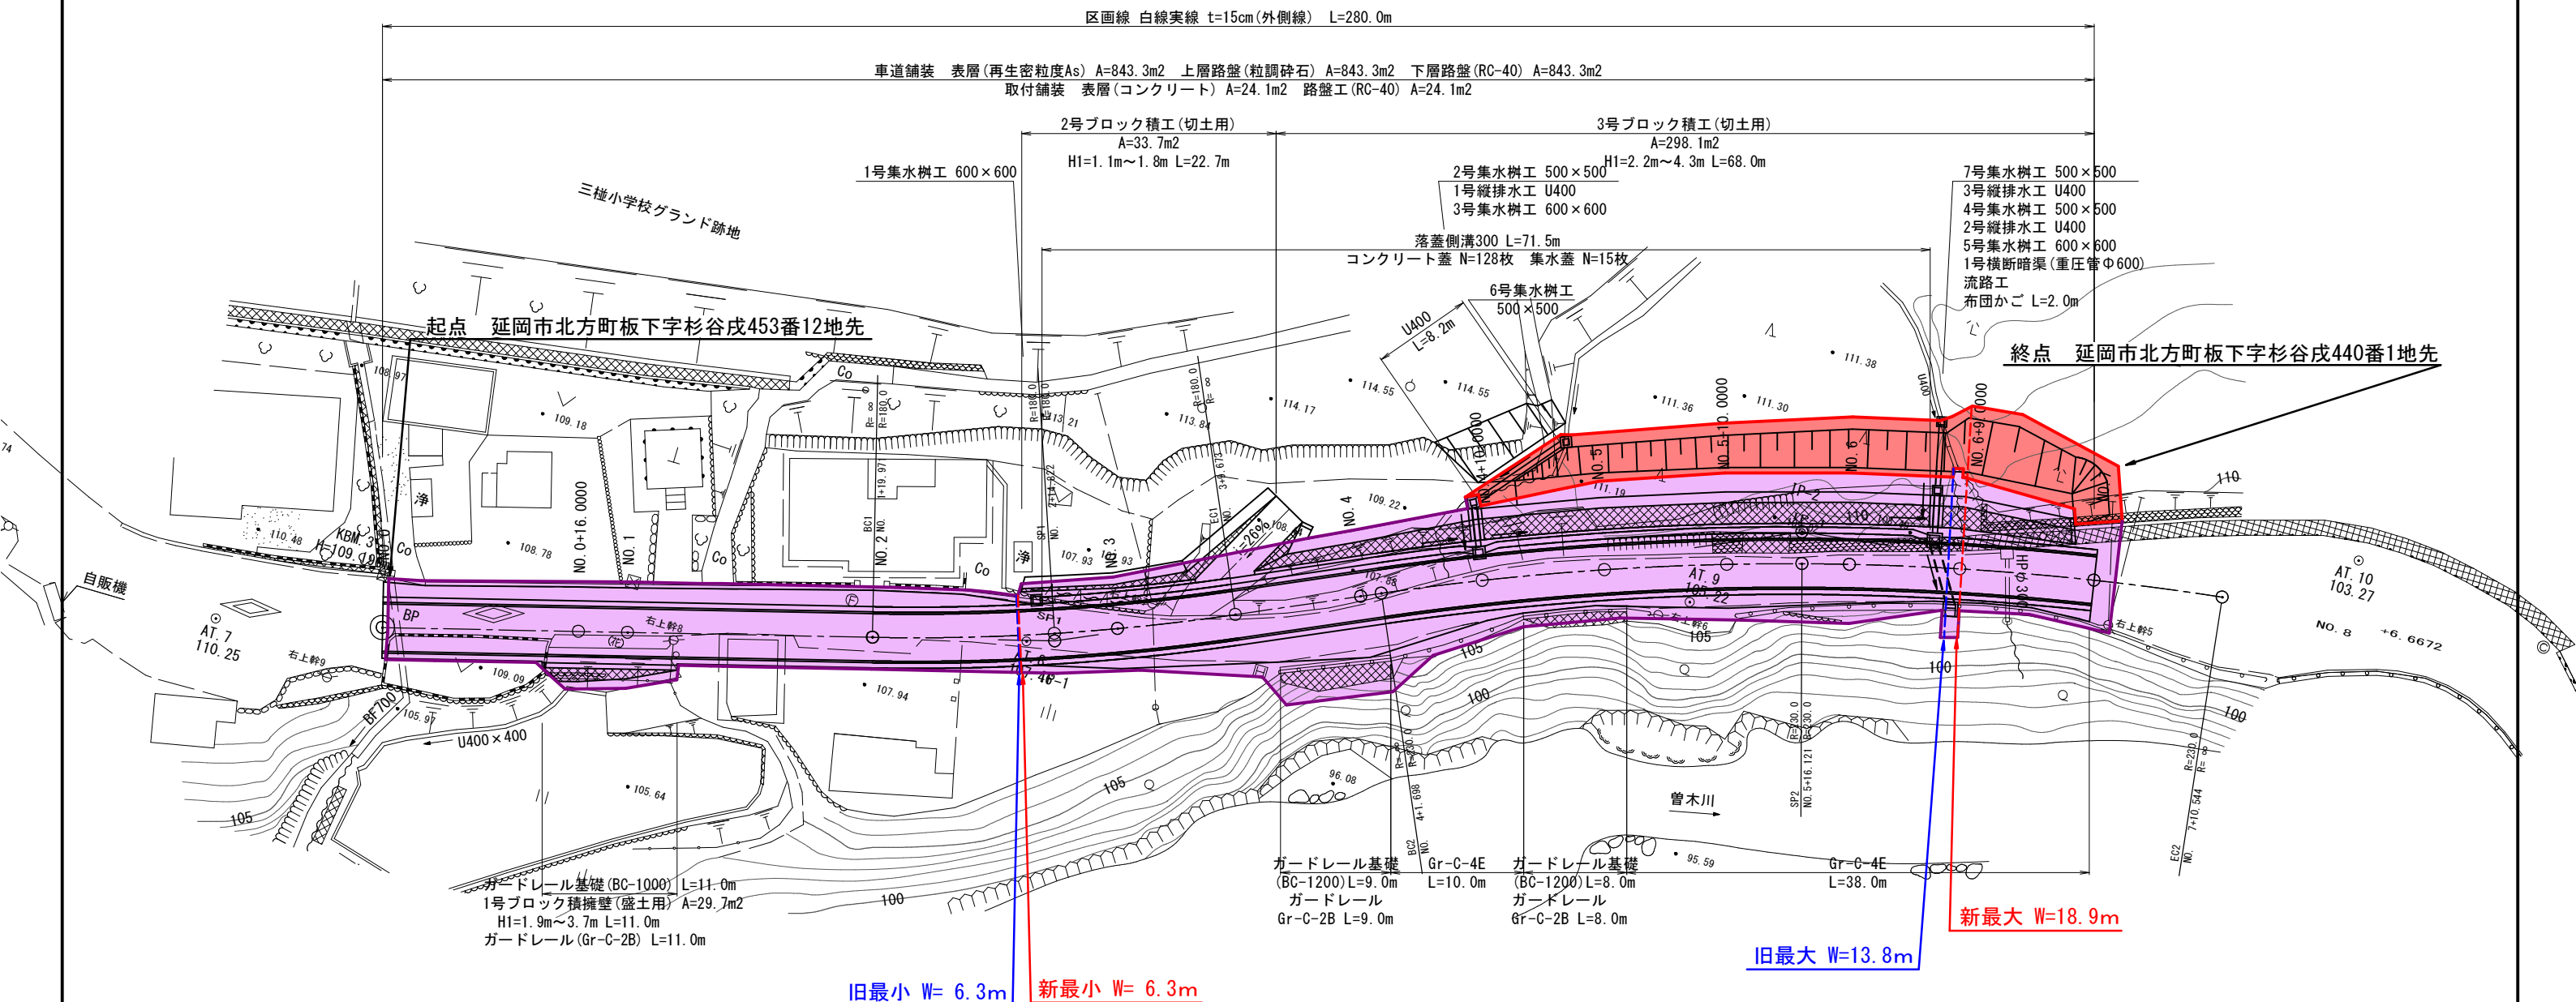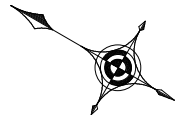

基準点一覧				中心線座標一覧 (3工区)			
点名	X座標	Y座標		点名	X座標	Y座標	
KI. 1	-42946.537	50837.820		NO. 0	-42580.871	50837.249	
KI. 2	-42920.269	50703.147		NO. 0+16.0	-42594.867	50845.003	
KI. 3	-42947.066	50891.844		NO. 1	-42598.365	50846.942	
KI. 4	-42921.923	50916.623		BC1	-42815.835	50856.620	
AT. 1	-42746.700	50734.177		NO. 2	-42815.860	50856.624	
AT. 2	-42924.502	50760.359		SP1	-42828.514	50854.344	
AT. 3	-42383.303	50796.761		NO. 3	-42832.779	50867.280	
AT. 4	-42404.332	50826.188		EC1	-42840.513	50873.088	
AT. 5	-42437.698	50882.918		NO. 4	-42848.002	50879.598	
AT. 6	-42517.456	50839.514		BC2	-42649.931	50880.563	
AT. 7	-42568.746	50831.058		NO. 4+10.0	-42856.526	50885.607	
AT. 8	-42626.875	50862.635		NO. 5	-42864.704	50891.360	
AT. 9	-42672.053	50892.564		NO. 5+10.0	-42873.124	50896.753	
AT. 10	-42717.539	50922.883		SP2	-42878.391	50899.871	
AT. 11	-42787.699	50886.282		NO. 6	-42881.771	50901.774	
AT. 12	-42837.876	50915.958		NO. 6+9.0	-42899.733	50903.969	
AT. 13	-42891.852	50929.700		NO. 7	-42899.678	50910.667	
				NO. 7+3.0	-42702.429	50911.866	
				EC2	-42709.411	50914.720	
				NO. 8	-42718.222	50918.153	
				NO. 8+6.6672	-42724.434	50920.574	

IP名称	X座標	Y座標	A1	R	A2	接続点	接続角	交角
BP	-42580.871	50837.249				54.8560	151° 0' 46.00"	9° 27' 16.22"
IP-1	-42628.855	50863.833		180.0000		61.5917	141° 33' 29.86"	17° 9' 1.37"
IP-2	-42677.096	50902.126		230.0000		50.8058	158° 42' 31.23"	
EP	-42724.434	50920.574						

旧	W= 6.3m~13.8m	L=141.3m
新	W= 6.3m~18.9m	L=141.3m

台帳番号 39	
工事名	板上曽木線三槿3工区
図面名	平面図
作成年月日	令和 3年 9月
縮尺	図示 図面番号 1 /
会社名	株式会社 宮崎産業開発
事業者名	宮崎県延岡土木事務所