


# 位置図



# 平面図 S=1:500

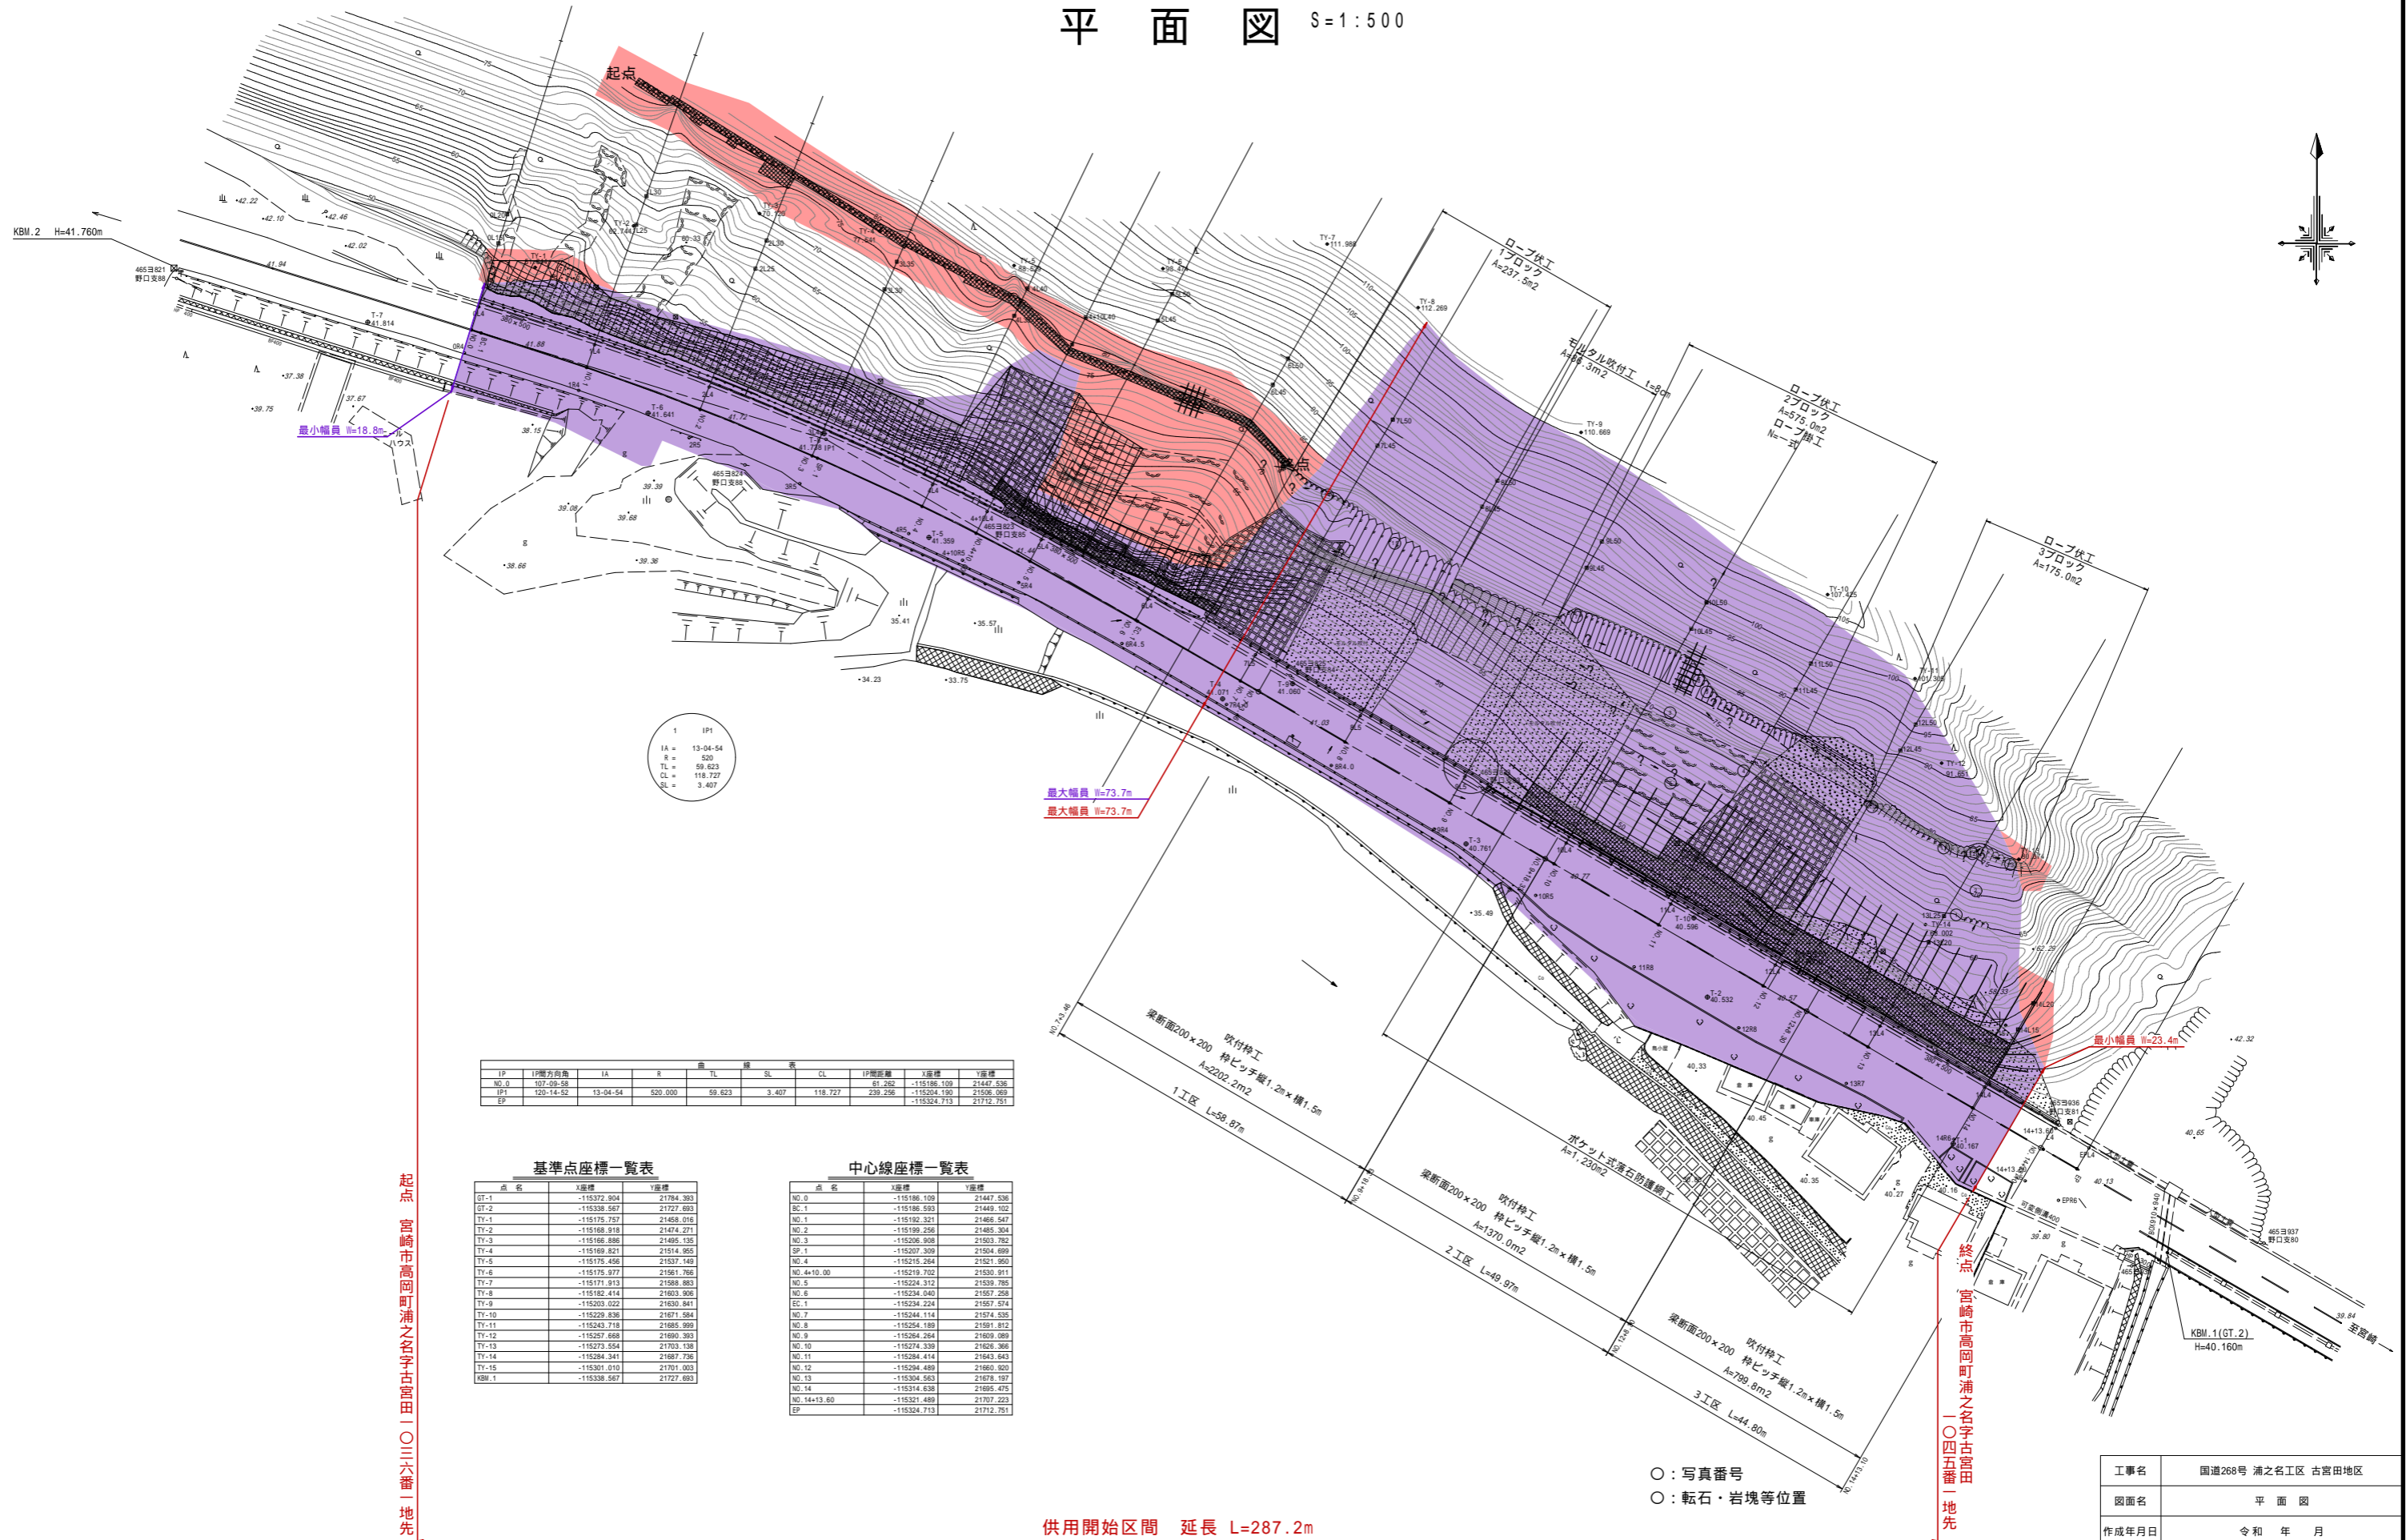

1 IPI

IA	=	13-04-54
R	=	520
TL	=	59.623
CL	=	118.727
SL	=	3.407

IP	IP側方向	IA	R	TL	SL	CL	IP側距離	X座標	Y座標
NO.0	107-09-58			61.262	-115186.109	21447.536			
IPI	120-14-52	13-04-54	520.000	59.623	3.407	118.727	239.256	-115204.190	21506.089
EP								-115324.713	21712.751

基準点座標一覧表

点名	X座標	Y座標
GT-1	-115372.904	21784.393
GT-2	-115338.567	21727.693
TY-1	-115175.757	21468.016
TY-2	-115168.918	21474.271
TY-3	-115166.886	21495.135
TY-4	-115169.821	21514.955
TY-5	-115175.456	21537.149
TY-6	-115175.977	21561.766
TY-7	-115171.913	21588.883
TY-8	-115182.414	21603.906
TY-9	-115203.022	21630.841
TY-10	-115229.836	21671.584
TY-11	-115243.718	21685.999
TY-12	-115257.668	21690.393
TY-13	-115273.954	21703.138
TY-14	-115284.241	21697.736
TY-15	-115301.010	21701.003
KBM.1	-115338.567	21727.693

中心線座標一覧表

点名	X座標	Y座標
NO.0	-115186.109	21447.536
NO.1	-115186.593	21449.102
NO.2	-115192.321	21466.547
NO.3	-115199.258	21485.304
NO.4	-115206.908	21503.782
NO.5	-115207.309	21504.699
NO.6	-115215.264	21521.950
NO.7	-115219.702	21530.911
NO.8	-115224.312	21539.785
NO.9	-115234.040	21567.258
NO.10	-115234.224	21567.974
NO.11	-115244.114	21574.535
NO.12	-115254.189	21581.812
NO.13	-115264.264	21609.089
NO.14	-115274.339	21626.366
NO.15	-115284.414	21643.643
NO.16	-115294.489	21660.920
NO.17	-115304.563	21678.197
NO.18	-115314.638	21695.475
NO.19	-115324.713	21712.751
EP		

起点 宮崎県高岡町浦之名字古宮田一〇三六番一 地先

終点 宮崎県高岡町浦之名字古宮田一〇四五番一 地先

供用開始区間 延長 L=287.2m

- : 写真番号
- : 転石・岩塊等位置

工事名	国道268号 浦之名工区 古宮田地区
図面名	平面図
作成年月日	令和 年 月
縮尺	図示 図面番号
会社名	
事業者名	宮崎県高岡土木事務所