

測点番号	区間長	車道巾員	路肩巾員	歩道巾員		緑地帯巾員				待避所巾員	分離帯巾員	全巾員	道路敷巾員	路面種別	設計C B R	舗装年度	改良未改良	改良年度	防護柵延長		側溝延長		備考	
				左	右	帯列	左	帯列	右										左	右	左	右		
0	0.0	6.0	2.5									8.5	14.7											
1	7.3	6.0	2.5									8.5	15.1	As			改				7.3	7.3		
2	23.9	6.0	2.6									8.6	17.6	"			"				23.9	23.9	延長不明分面積	
3	25.7	6.0	2.6									8.6	16.7	"			"				25.7	25.7	延長不明分面積	
4	23.4	6.0	2.5									8.5	10.1	"			"				23.4	23.4	延長不明分面積	
5	30.0	6.0	3.2									9.2	10.1	"			"				30.3	30.0	延長不明分面積	
6	18.0	6.0	4.7									10.7	15.2	"			"				18.0	18.0		
7	6.0	6.0	3.7									9.7	12.7	"			"				6.0	6.0		
8	14.1	6.0	5.6									11.6	14.0	"			"				14.0	14.3	延長不明分面積	
9	3.2	6.0	3.1									9.1	10.9	"			"					3.2		延長不明分面積
10	10.5	6.0	2.1									8.1	10.9	"			"				10.3	10.7		
11	15.5	6.0	2.4									8.4	9.8	"			"		3.7		15.3	15.3	延長不明分面積	
12	34.0	6.0	1.9									7.9	9.8	"			"			33.6	33.6	34.6	延長不明分面積	
13	6.8	6.0	1.8									7.8	11.1	As			改		6.7		6.7	7.0		
計																			59.3		214.5	219.8		


延長不明分面積

区間	道路敷部面積 (㎡)			道路部面積 (㎡)		
	左	右	計	左	右	計
1~2	0.8	—	0.8	—	—	—
2~3	23.2	20.6	43.8	—	—	—
3~4	—	72.1	72.1	—	—	—
4~5	5.2	68.0	73.2	—	—	—
7~8	1.9	—	1.9	—	—	—
8~9	4.8	—	4.8	4.6	—	4.6
10~11	—	13.1	13.1	—	—	—
11~12	—	0.1	0.1	—	—	—

測点 X Y

A. 2	55119.579	-105302.327
TA. 1	55115.619	-105251.434
TA. 2	55112.735	-105201.499
TA. 3	55102.235	-105152.208

起点
東松浦郡玄海町大字大藪字値賀山
2089番77地先

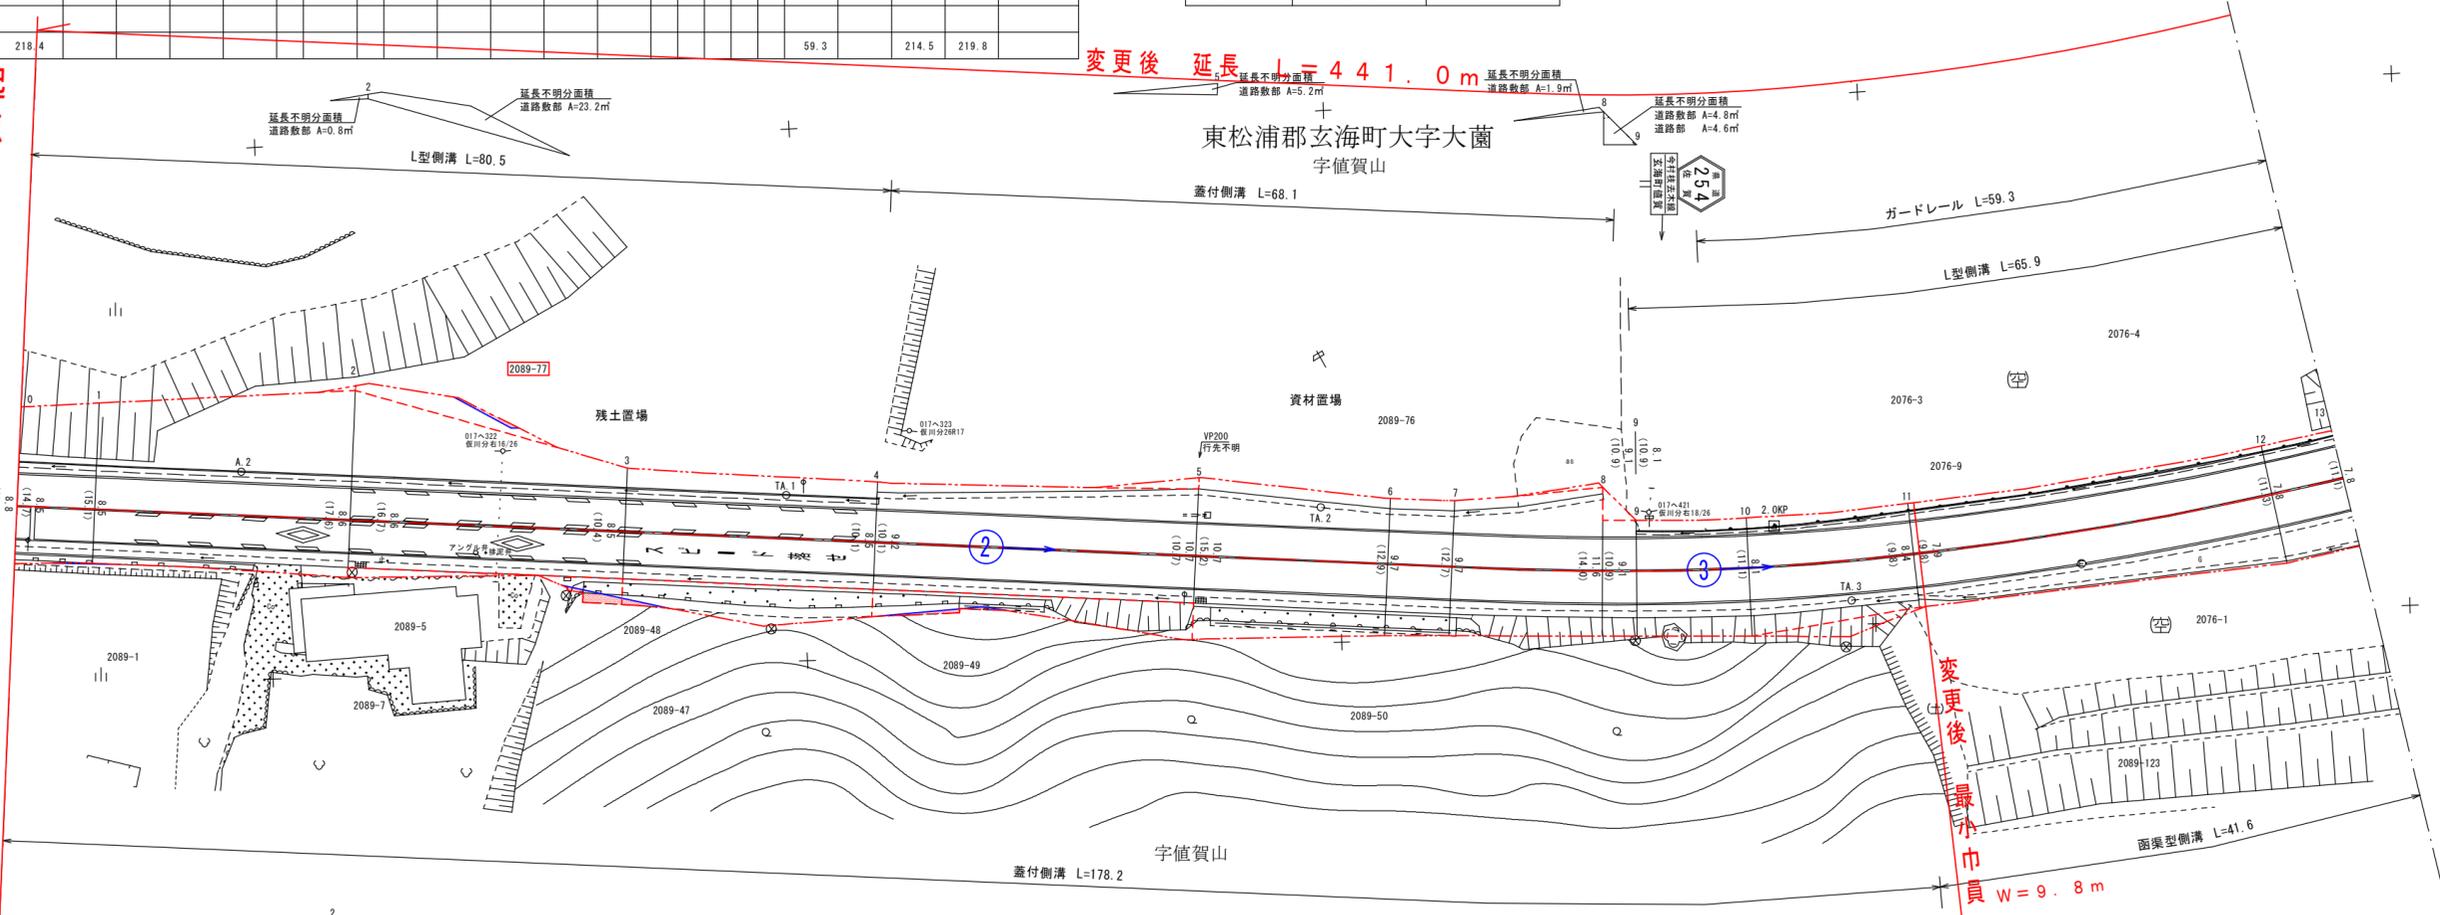


延長不明分面積

2~3	道路敷部面積計 A=8.4+12.2=20.6㎡
2	延長不明分面積 道路敷部 A=8.4㎡
3	延長不明分面積 道路敷部 A=12.2㎡
4	延長不明分面積 道路敷部 A=72.1㎡
5	延長不明分面積 道路敷部 A=68.0㎡

新図

測点番号	NO. 0	NO. 1	NO. 2	NO. 3	NO. 4	NO. 5	NO. 6	NO. 7	NO. 8	NO. 9	NO. 10	NO. 11	NO. 12	NO. 13
縦断勾配														
曲線半径														


路線名	一般県道 今村枝去木線		
図面番号	10	縮尺	1:500
作成年月日	令和 7年 2月 28日		
測量者	株式会社エクセルコンサルタント		
佐賀県唐津土木事務所			

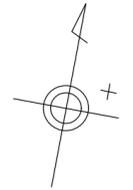

測点番号	区間長	車道巾員	路肩巾員	歩道巾員		緑地帯巾員			待避所巾員	分離帯巾員	全巾員	道路敷巾員	路面種別	設計C B R	改良未改良	改良年度	防護柵延長		側溝延長		備考	
				左	右	帯列	左	帯列									右	左	右	左		右
0	0.0	6.0	1.8							7.8	11.1											
1	33.7	6.0	1.9							7.9	11.9	As			改		33.5	33.6	34.0			
2	8.8	6.0	1.9							7.9	10.7	"			"				0.7	9.1		延長不明分面積
3	12.0	6.0	2.3							8.3	13.1	"			"		7.6	7.8	12.0			延長不明分面積
4	24.7	6.0	2.4							8.4	11.4	"			"		24.8	24.8	24.6			延長不明分面積
5	12.2	6.0	2.4							8.4	17.3	"			"		12.3	12.3	12.1			延長不明分面積
6	19.5	6.0	2.4							8.4	20.8	"			"		19.7		19.6	19.4		
7	21.6	6.0	2.5							8.5	15.8	"			"		21.7	21.7	21.5			延長不明分面積
8	14.7	6.0	2.6							8.6	14.3	"			"		14.8	14.8	14.6			
9	25.6	6.0	2.5							8.5	11.8	"			"		25.8	25.8	25.5			
10	10.1	6.0	3.5							9.5	12.4	"			"		10.0	10.2	10.2			
11	7.9	6.0	3.1							9.1	9.4	"			"				8.0			延長不明分面積
12	3.3	6.0	4.8							10.8	13.3	"			"				3.3	3.3		
13	28.5	6.0	5.4							11.4	14.6	As			改				28.7	28.4		
計	222.6																170.2		203.3	222.7		

区間	道路敷部面積 (m ²)			道路部面積 (m ²)		
	左	右	計	左	右	計
1~2	14.5	5.8	20.3	—	—	—
2~3	8.4	3.3	11.7	—	—	—
3~4	81.4	24.0	105.4	—	—	—
4~5	6.7	—	6.7	—	—	—
6~7	21.5	—	21.5	—	—	—
10~11	23.6	—	23.6	0.5	—	0.5

測点	X	Y
TA. 4	55106.492	-105102.829
TA. 5	55119.779	-105054.303
TA. 6	55137.639	-105007.705
TA. 7	55143.928	-104958.915
TA. 8	55136.843	-104909.717

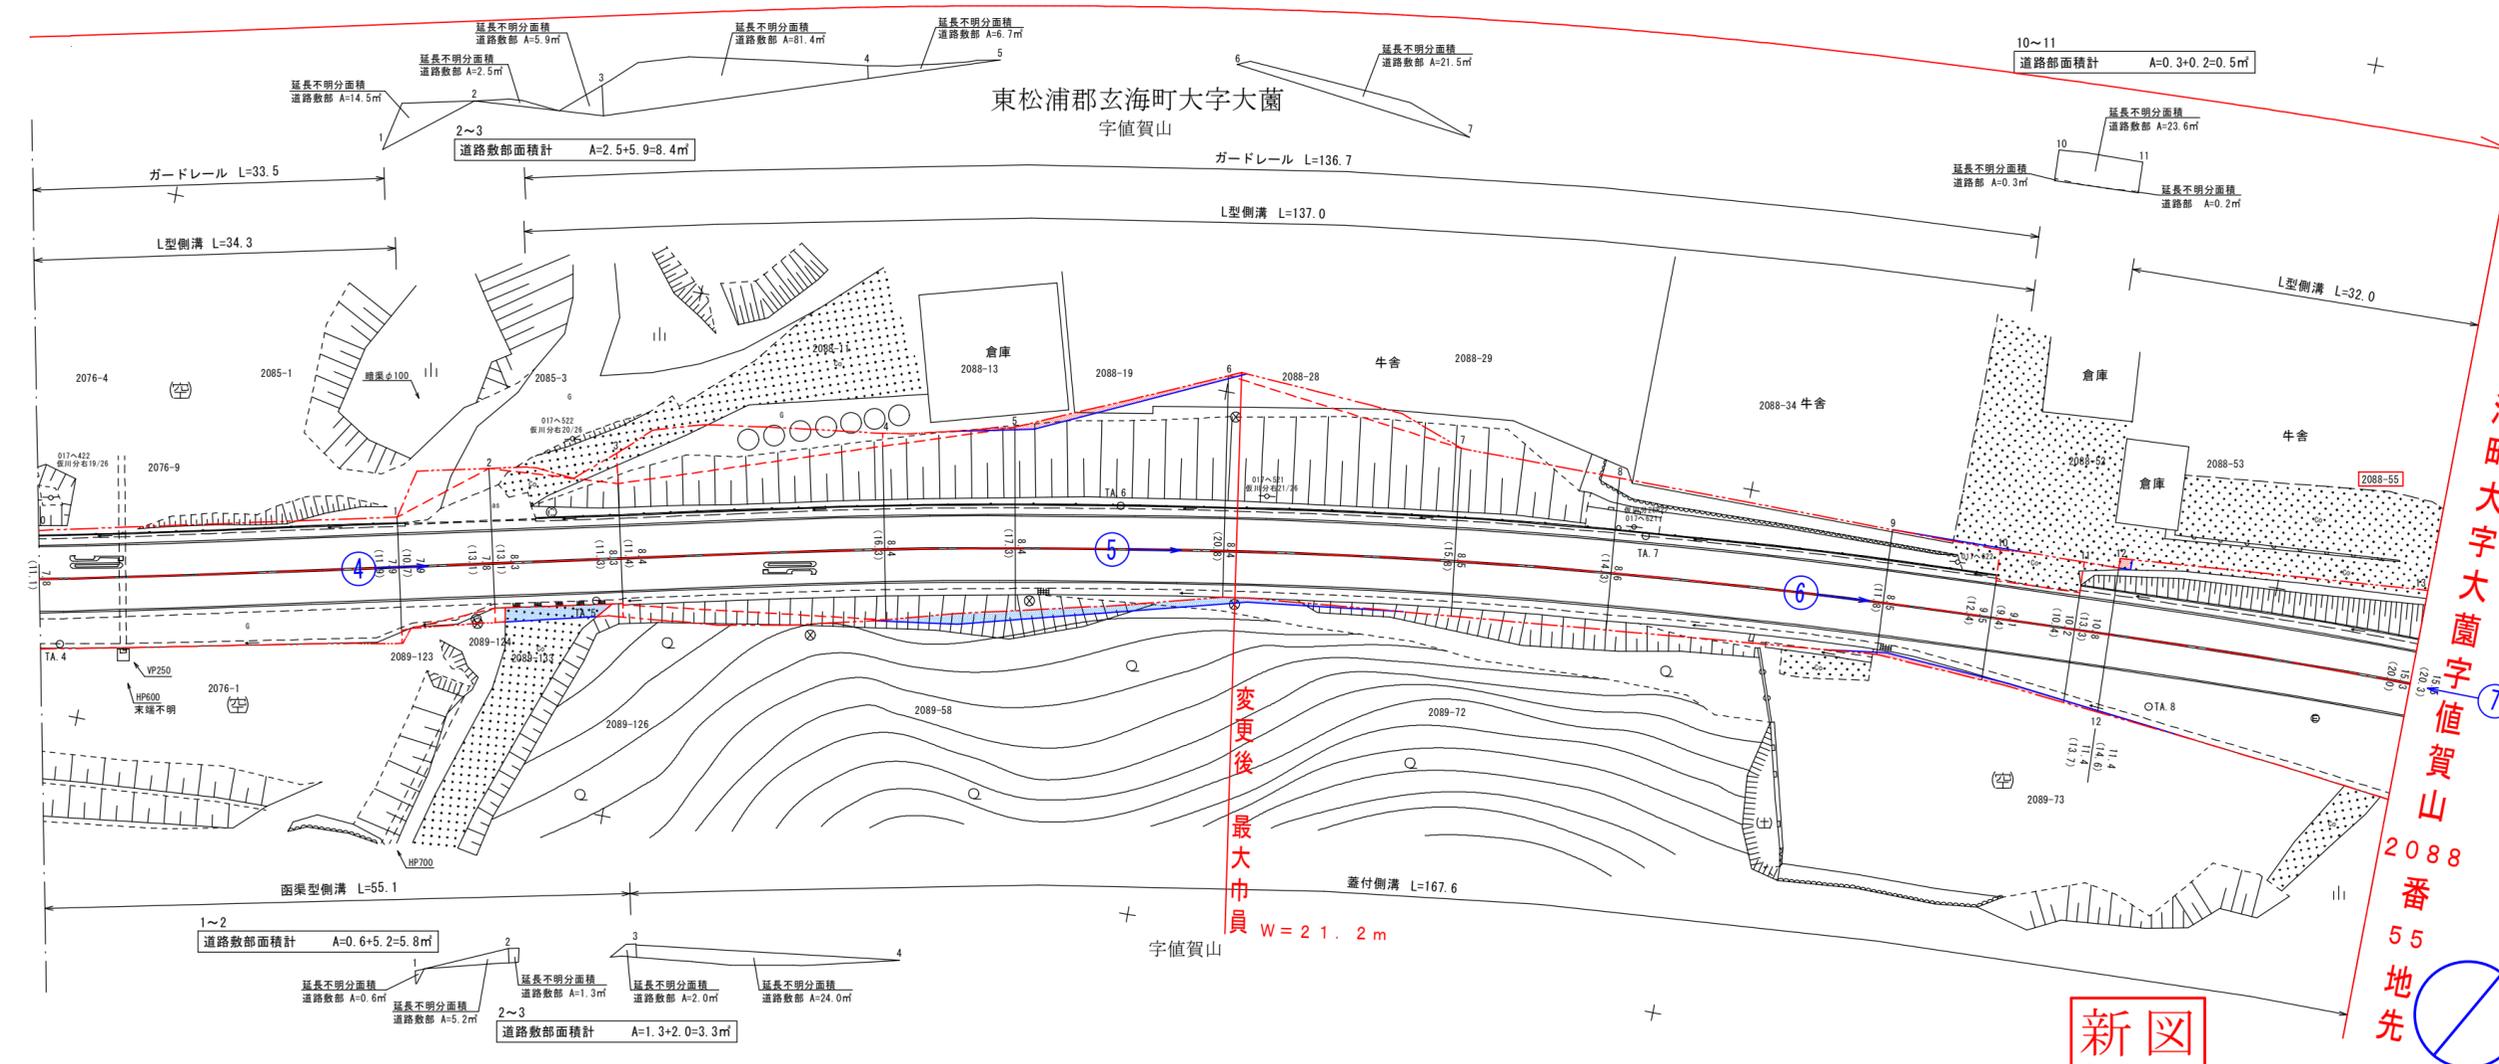

測点番号	NO. 0	NO. 1	NO. 2	NO. 3	NO. 4	NO. 5	NO. 6	NO. 7	NO. 8	NO. 9	NO. 10	NO. 11	NO. 12	NO. 13
縦断勾配														
曲線半径														

路線名	一般県道 今村枝去木線		
図面番号	11	縮尺	1:500
作成年月日	令和 7年 2月 28日		
測量者	株式会社エクセルコンサルタント		
佐賀県唐津土木事務所			

終点

東松浦郡玄海町大字大藪字値賀山 ⑦

2088番55地先

新図

