
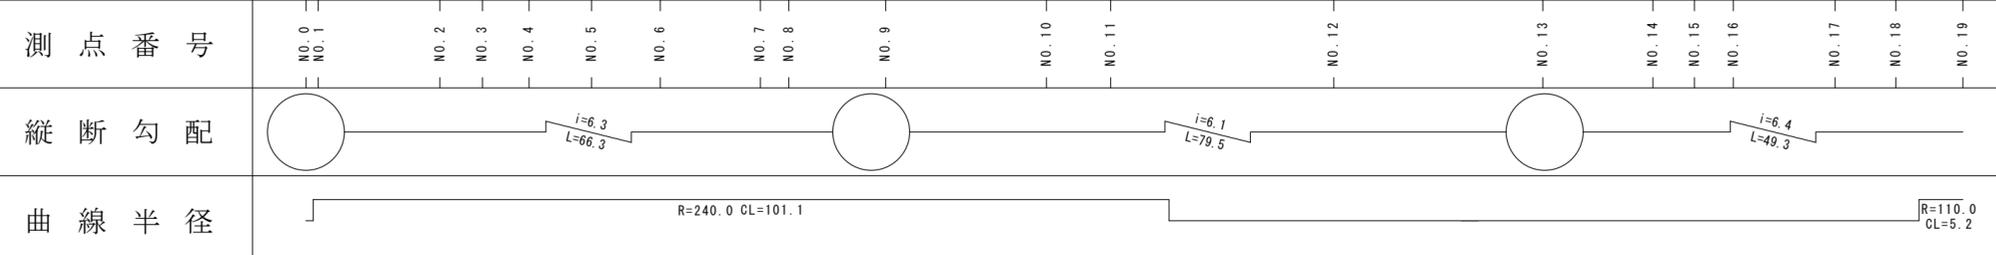


測点番号	区間長	車道巾員	路肩巾員	歩道巾員				緑地帯巾員				待避所巾員	分離帯巾員	全巾員	道路敷巾員	路面種別	設計C B R	舗装年度	改良未改良	改良年度	防護柵延長		側溝延長		備考
				左	右	帯列	左	帯列	右	左	右										左	右	左	右	
0	0.0	5.5	3.1											8.6	12.2										
1	1.4	5.5	3.2											8.7	12.5	As		改		1.4		1.4			
2	14.4	5.5	5.7											11.2	14.8	"		"		13.8		14.2			
3	5.0	5.5	4.6											10.1	14.5	"		"		5.1		5.1			
4	5.5	5.5	4.5											10.0	13.7	"		"		5.7		5.5			
5	7.4	5.5	4.5											10.0	12.7	"		"		7.8		7.2		延長不明分面積	
6	8.1	5.5	1.9											7.4	7.9	"		"		8.5		7.9			
7	11.8	5.5	1.7											7.2	7.9	"		"		11.9		11.6			
8	3.4	5.5	2.1											7.6	8.0	"		"		0.3		3.3		延長不明分面積	
9	11.4	5.5	1.9											7.4	8.1	"		"				14.8		10.3	
10	19.0	5.5	2.0											7.4	8.1	"		"				19.2		18.7	
11	7.6	5.5	2.2											7.7	7.9	"		"				7.8		7.5	
12	26.3	5.5	2.0											7.5	7.6	"		"				26.6		26.1	
13	24.7	5.5	1.8											7.3	7.6	"		"				15.7		24.7	
14	13.0	5.5	1.8											7.3	8.7	"		"				13.0		13.0	
15	4.9	5.5	1.4											6.9	8.4	"		"				2.3		4.9	
16	4.6	5.5	0.6											6.1	6.1	"		"				2.5		0.9	
17	12.0	4.0	1.6											5.6	6.2	"		"						延長不明分面積	
18	7.2	5.5	1.8											7.3	7.8	"		"						7.2	
19	7.9	5.5	2.1											7.6	8.9	As		改						7.8	
計	195.6																			54.5		33.5		115.2	

区間	道路敷部面積 (㎡)			道路部面積 (㎡)		
	左	右	計	左	右	計
	4~5	2.9	3.2	6.1	—	—
7~8	5.1	—	5.1	—	—	—
8~9	15.4	—	15.4	—	—	—
10~11	3.7	—	3.7	—	—	—
11~12	10.0	3.9	13.9	—	—	—
12~13	—	1.0	1.0	—	—	—
15~16	0.6	3.3	3.9	0.5	0.4	0.9
16~17	—	8.6	8.6	—	1.5	1.5
17~18	12.0	—	12.0	—	—	—
18~19	—	0.5	0.5	—	—	—

測点	X	Y
T.1	44601.261	-89655.113
T.2	44637.242	-89688.781
T.3	44679.760	-89708.623
T.4	44724.253	-89726.194

起点
唐津市半田塚原田
5585番2地先

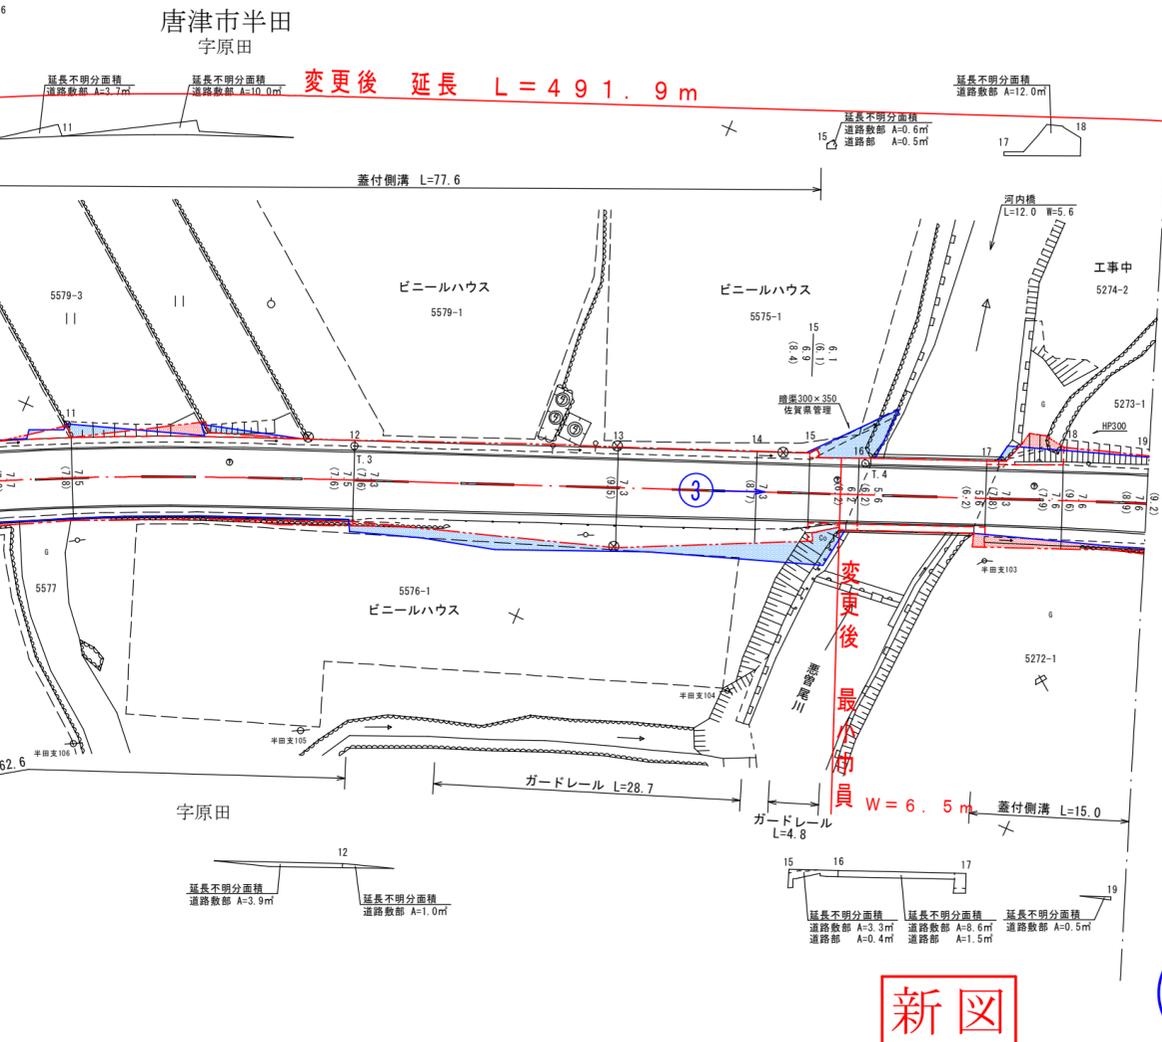



路線名	一般県道 半田鬼塚線	
図面番号	5	縮尺 1:500
作成年月日	令和 7年 2月 28日	
測量者	株式会社エクセルコンサルタント	
佐賀県唐津土木事務所		

新図



測点番号	区間長	車道巾員	路肩巾員	歩道巾員		緑地帯巾員				待避所巾員	分離帯巾員	全巾員	道路敷巾員	路面種別	設計C B R	舗装年度	改良未改良	改良年度	防護柵延長		側溝延長		備考
				左	右	帯列	左	帯列	右										左	右	左	右	
0	0.0	5.5	2.1									7.6	9.2										
1	8.9	5.5	2.4									7.9	9.5	As			改					8.8	
2	8.7	5.5	3.4									8.9	11.5	"			"					8.3	
3	10.3	5.5	3.4									8.9	10.2	"			"					9.9	延長不明分面積
4	14.4	5.5	7.0									12.5	14.6	"			"					13.9	延長不明分面積
5	17.7	5.5	1.9									7.4	9.5	"			"					17.5	延長不明分面積
6	11.8	5.5	1.8									7.3	7.3	"			"					11.7	延長不明分面積
7	16.6	5.5	6.0									11.5	11.5	"			"					16.4	延長不明分面積
8	19.4	5.5	2.3									7.8	7.8	"			"					19.2	延長不明分面積
9	17.7	5.5	2.3									7.8	8.0	"			"					17.4	延長不明分面積
10	21.1	5.5	2.1									7.6	8.0	As			改					23.0	延長不明分面積
計																						87.7	149.7


区間	道路敷部面積 (m ²)			道路部面積 (m ²)		
	左	右	計	左	右	計
2~3	11.0	1.1	12.1	1.3	—	1.3
3~4	31.6	6.8	38.4	3.7	—	3.7
4~5	48.3	—	48.3	16.6	—	16.6
5~6	0.2	44.0	44.2	—	28.5	28.5
6~7	—	46.2	46.2	—	37.4	37.4
7~8	—	8.7	8.7	—	1.0	1.0
8~9	0.7	0.1	0.8	—	—	—
9~10	24.5	—	24.5	—	—	—

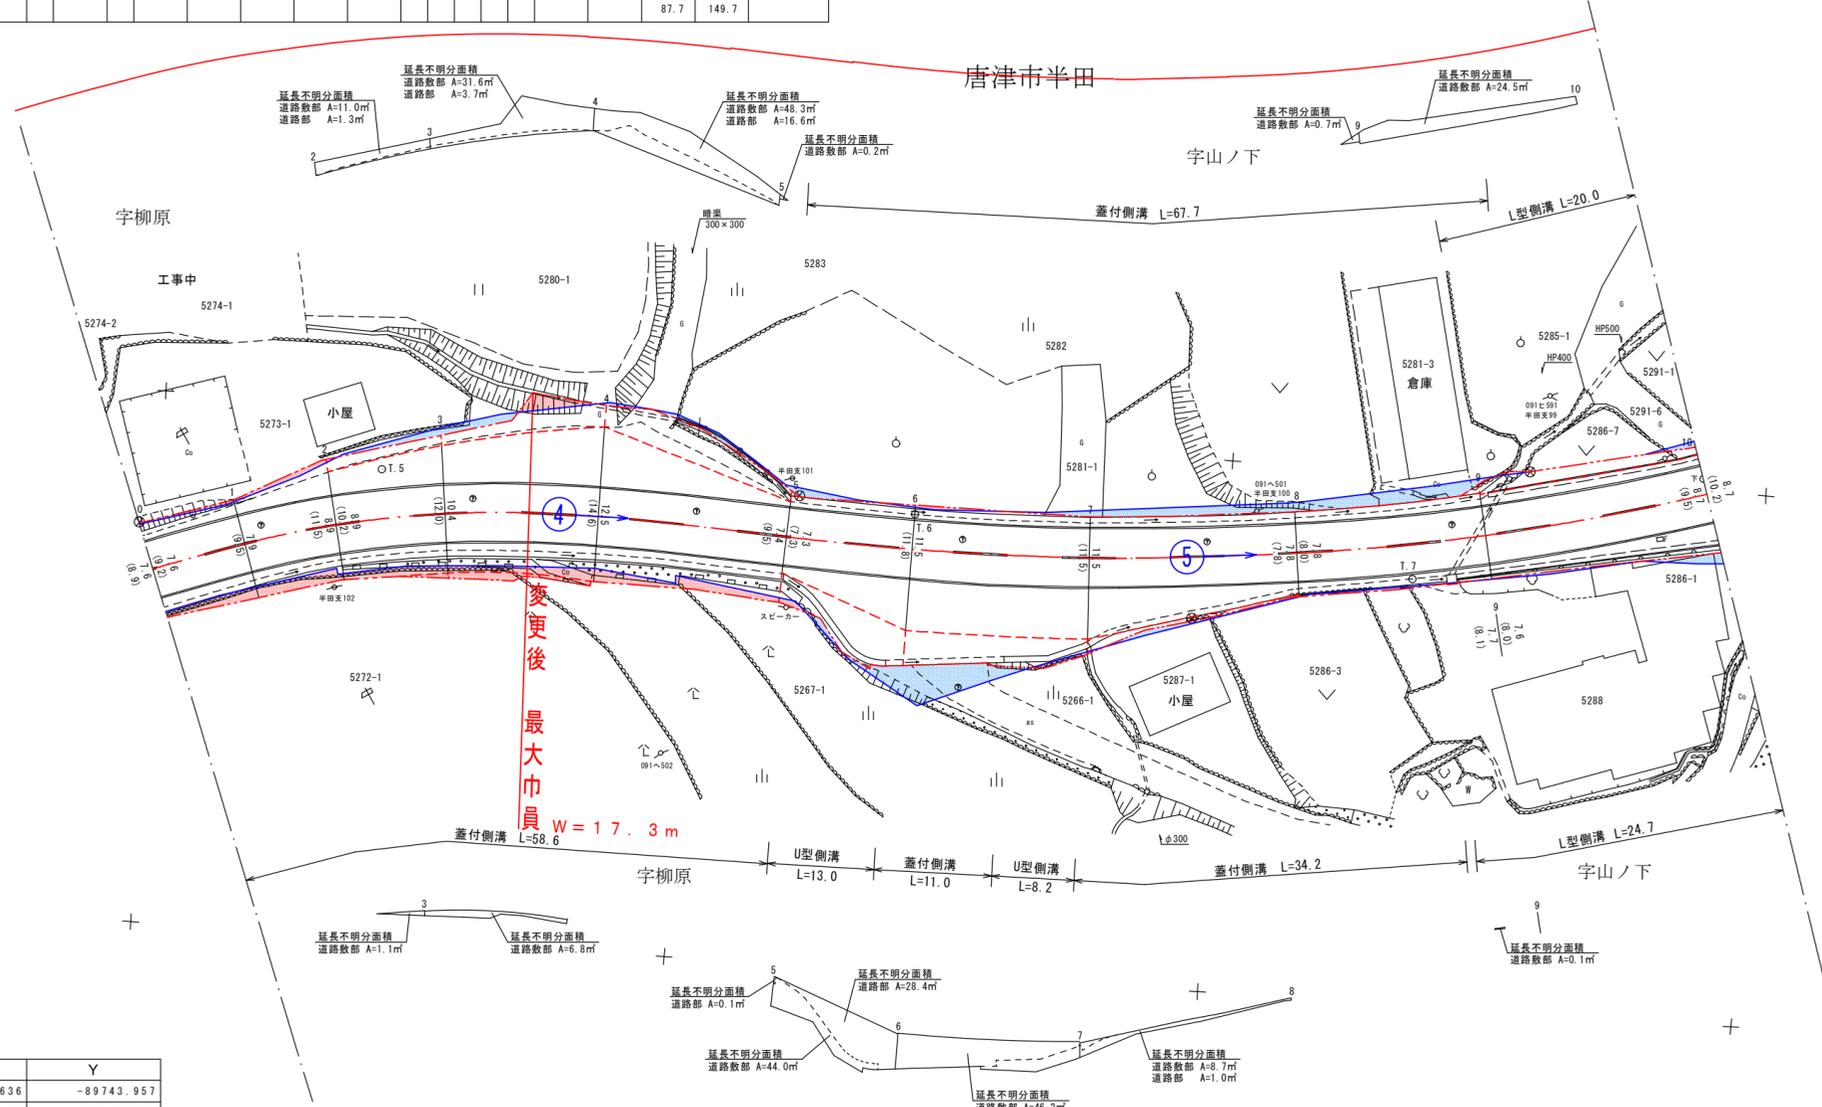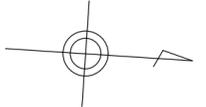

測点	X	Y
T. 5	44770.636	-89743.957
T. 6	44820.701	-89743.032
T. 7	44867.500	-89740.019

5~6 道路部面積計 A=0.1+28.4=28.5m²


新図

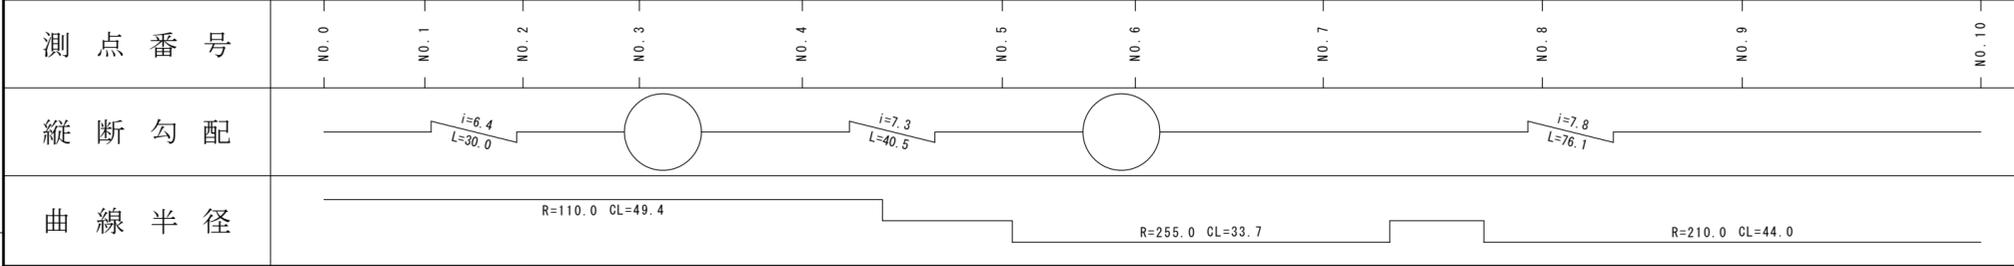

路線名	一般県道 半田鬼塚線		
図面番号	5-1	縮尺	1:500
作成年月日	令和 7年 2月 28日		
測量者	株式会社エクセルコンサルタント		
佐賀県唐津土木事務所			


測点番号	区間長	車道巾員	路肩巾員	歩道巾員		緑地帯巾員				待避所巾員	分離帯巾員	全巾員	道路敷巾員	路面種別	設計C B R	舗装年度	改良年度	防護柵延長		側溝延長		備考	
				左	右	帯列	左	帯列	右									左	右	左	右		
0	0.0	5.5	3.2									8.7	10.2										
1	6.8	5.5	5.8									11.3	12.0	As			改			6.6	7.6	延長不明分面積	
2	7.3	5.5	5.9									11.4	12.0	"			"			6.9	8.2		
3	7.4	5.5	4.5									10.0	10.3	"			"			7.1	8.7		
4	10.1	5.5	2.9									8.4	8.6	"			"			9.7	10.7	延長不明分面積	
5	10.9	5.5	2.6									8.1	8.6	"			"			10.6	11.3	延長不明分面積	
6	15.9	5.5	2.6									8.1	9.5	"			"			16.0	15.9	延長不明分面積	
7	5.2	5.5	3.3									8.8	9.4	"			"			5.3	5.1		
8	19.8	5.5	3.0									8.5	8.7	"			"			20.2	19.5	延長不明分面積	
9	11.1	5.5	3.4									8.9	9.1	"			"			11.3	11.0		
10	4.3	5.5	5.0									10.5	10.6	"			"			4.4	4.6		
11	12.0	5.5	4.6									10.1	10.2	"			"			12.4	0.1	延長不明分面積	
12	12.5	5.5	3.4									8.9	9.1	"			"			12.8		延長不明分面積	
13	6.9	5.5	2.3									7.8	8.6	"			"			7.0		延長不明分面積	
14	3.0	5.5	2.6									8.1	9.0	"			"			3.1	1.4	延長不明分面積	
15	7.2	5.5	3.1									8.6	9.5	"			"			0.8	2.9	延長不明分面積	
16	9.3	5.5	1.5									7.0	8.2	As			改			9.3		延長不明分面積	
計	149.7																		10.1	136.3	120.7		

区間	道路敷部面積 (㎡)			道路部面積 (㎡)		
	左	右	計	左	右	計
0~1	—	2.9	2.9	—	—	—
3~4	—	15.3	15.3	—	—	—
4~5	—	20.2	20.2	—	—	—
5~6	—	6.7	6.7	—	—	—
7~8	—	12.4	12.4	—	—	—
10~11	7.9	—	7.9	—	—	—
11~12	3.5	—	3.5	—	—	—
12~13	—	5.1	5.1	—	4.5	4.5
13~14	—	3.4	3.4	—	1.9	1.9
14~15	2.1	—	2.1	—	—	—

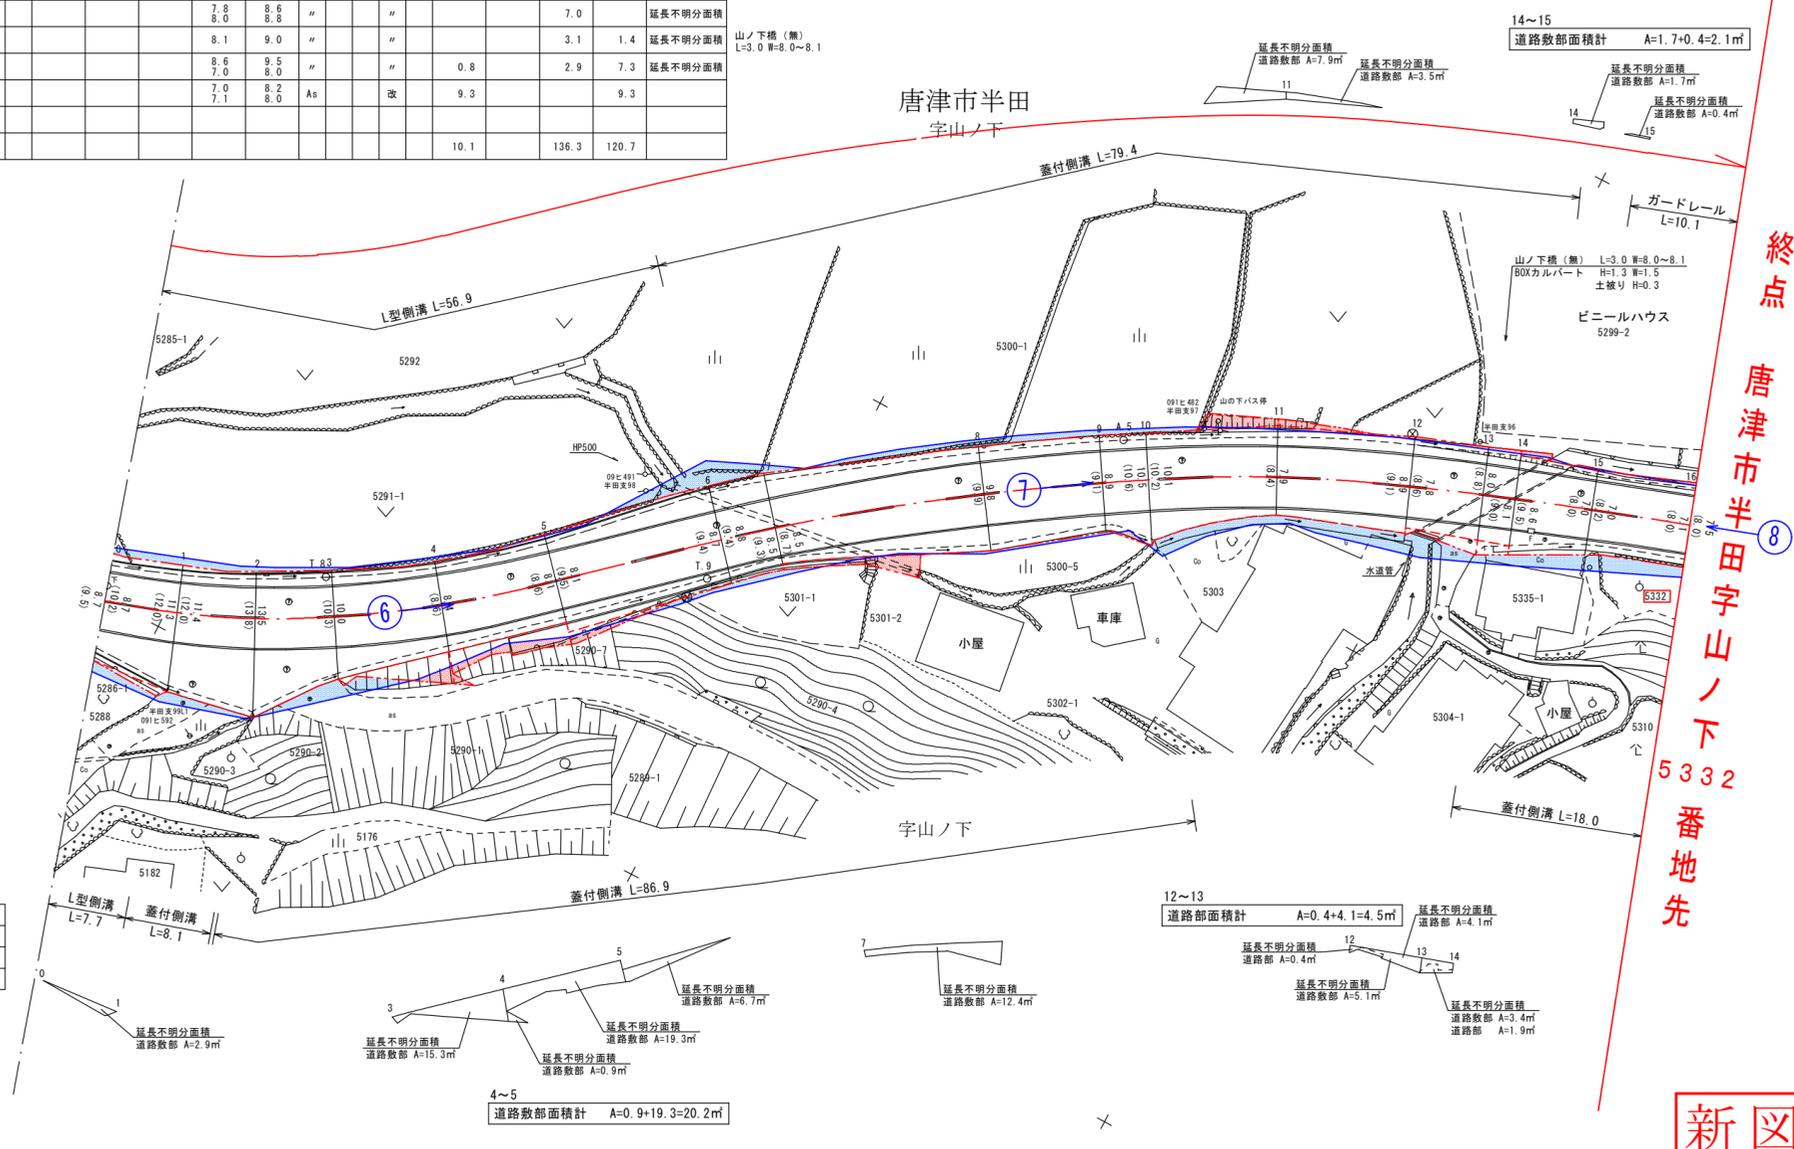

測点	X	Y
T. 8	44911.714	-89761.444
T. 9	44943.329	-89777.879
A. 5	44971.745	-89807.563

新図

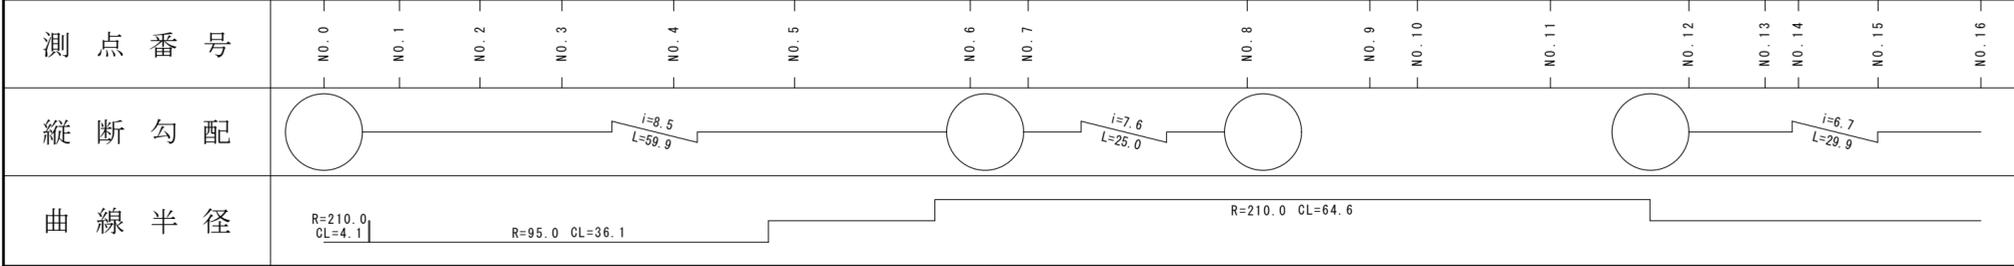

路線名	一般県道 半田鬼塚線	
図面番号	6	縮尺 1:500
作成年月日	令和 7年 2月 28日	
測量者	株式会社エクセルコンサルタント	
佐賀県唐津土木事務所		