


| 測点番号 | 区間長 | 車道巾員 | 路肩巾員 | 歩道巾員 | | 緑地帯巾員 | | | | 待避所巾員 | 分離帯巾員 | 全巾員 | 道路敷巾員 | 路面種別 | 設計C B R | 舗装年度 | 改良未改良 | 改良年度 | 防護柵延長 | | 側溝延長 | | 備考 |
|------|-------|------|------|------|---|-------|---|----|---|-------|-------|------|-------|------|---------|------|-------|------|-------|---|------|-------|---------|
| | | | | 左 | 右 | 帯列 | 左 | 帯列 | 右 | | | | | | | | | | 左 | 右 | 左 | 右 | |
| 0 | 0.0 | 5.5 | 1.9 | | | | | | | | 7.4 | 7.6 | | | | | | | | | | | |
| 1 | 11.5 | 5.5 | 1.9 | | | | | | | | 7.4 | 7.4 | As | | | | 改 | | | | 11.5 | 11.5 | 延長不明分面積 |
| 2 | 9.7 | 5.5 | 1.9 | | | | | | | | 7.4 | 7.4 | " | | | | " | | | | 9.7 | 9.7 | 延長不明分面積 |
| 3 | 25.0 | 5.5 | 1.9 | | | | | | | | 7.4 | 7.5 | " | | | | " | | | | 25.0 | 25.0 | |
| 4 | 15.6 | 5.5 | 2.0 | | | | | | | | 7.5 | 8.6 | " | | | | " | | 0.4 | | 15.6 | 15.6 | 延長不明分面積 |
| 5 | 24.1 | 5.5 | 2.0 | | | | | | | | 7.5 | 9.3 | " | | | | " | | 24.1 | | | | |
| 6 | 57.0 | 5.5 | 2.0 | | | | | | | | 7.5 | 11.3 | " | | | | " | | 57.0 | | | | |
| 7 | 18.2 | 5.5 | 1.8 | | | | | | | | 7.3 | 10.3 | " | | | | " | | 18.2 | | | | |
| 8 | 9.2 | 5.5 | 1.9 | | | | | | | | 7.3 | 9.8 | " | | | | " | | 9.2 | | | | |
| 9 | 12.1 | 5.5 | 1.9 | | | | | | | | 7.4 | 11.2 | As | | | | 改 | | 12.1 | | | | |
| 計 | 182.4 | | | | | | | | | | | | | | | | | | 121.0 | | 61.8 | 182.5 | |

| 区間 | 道路敷部面積 (m ²) | | | 道路部面積 (m ²) | | |
|-----|--------------------------|-----|-----|-------------------------|---|---|
| | 左 | 右 | 計 | 左 | 右 | 計 |
| 0~1 | — | 3.5 | 3.5 | — | — | — |
| 1~2 | — | 1.0 | 1.0 | — | — | — |
| 3~4 | 1.4 | — | 1.4 | — | — | — |
| 7~8 | 2.9 | 0.4 | 3.3 | — | — | — |

| 測点 | X | Y |
|-------|-----------|-------------|
| TB. 1 | 59316.341 | -102136.346 |
| TB. 2 | 59293.682 | -102089.253 |
| TB. 3 | 59266.174 | -102047.101 |
| TB. 4 | 59238.644 | -102005.405 |

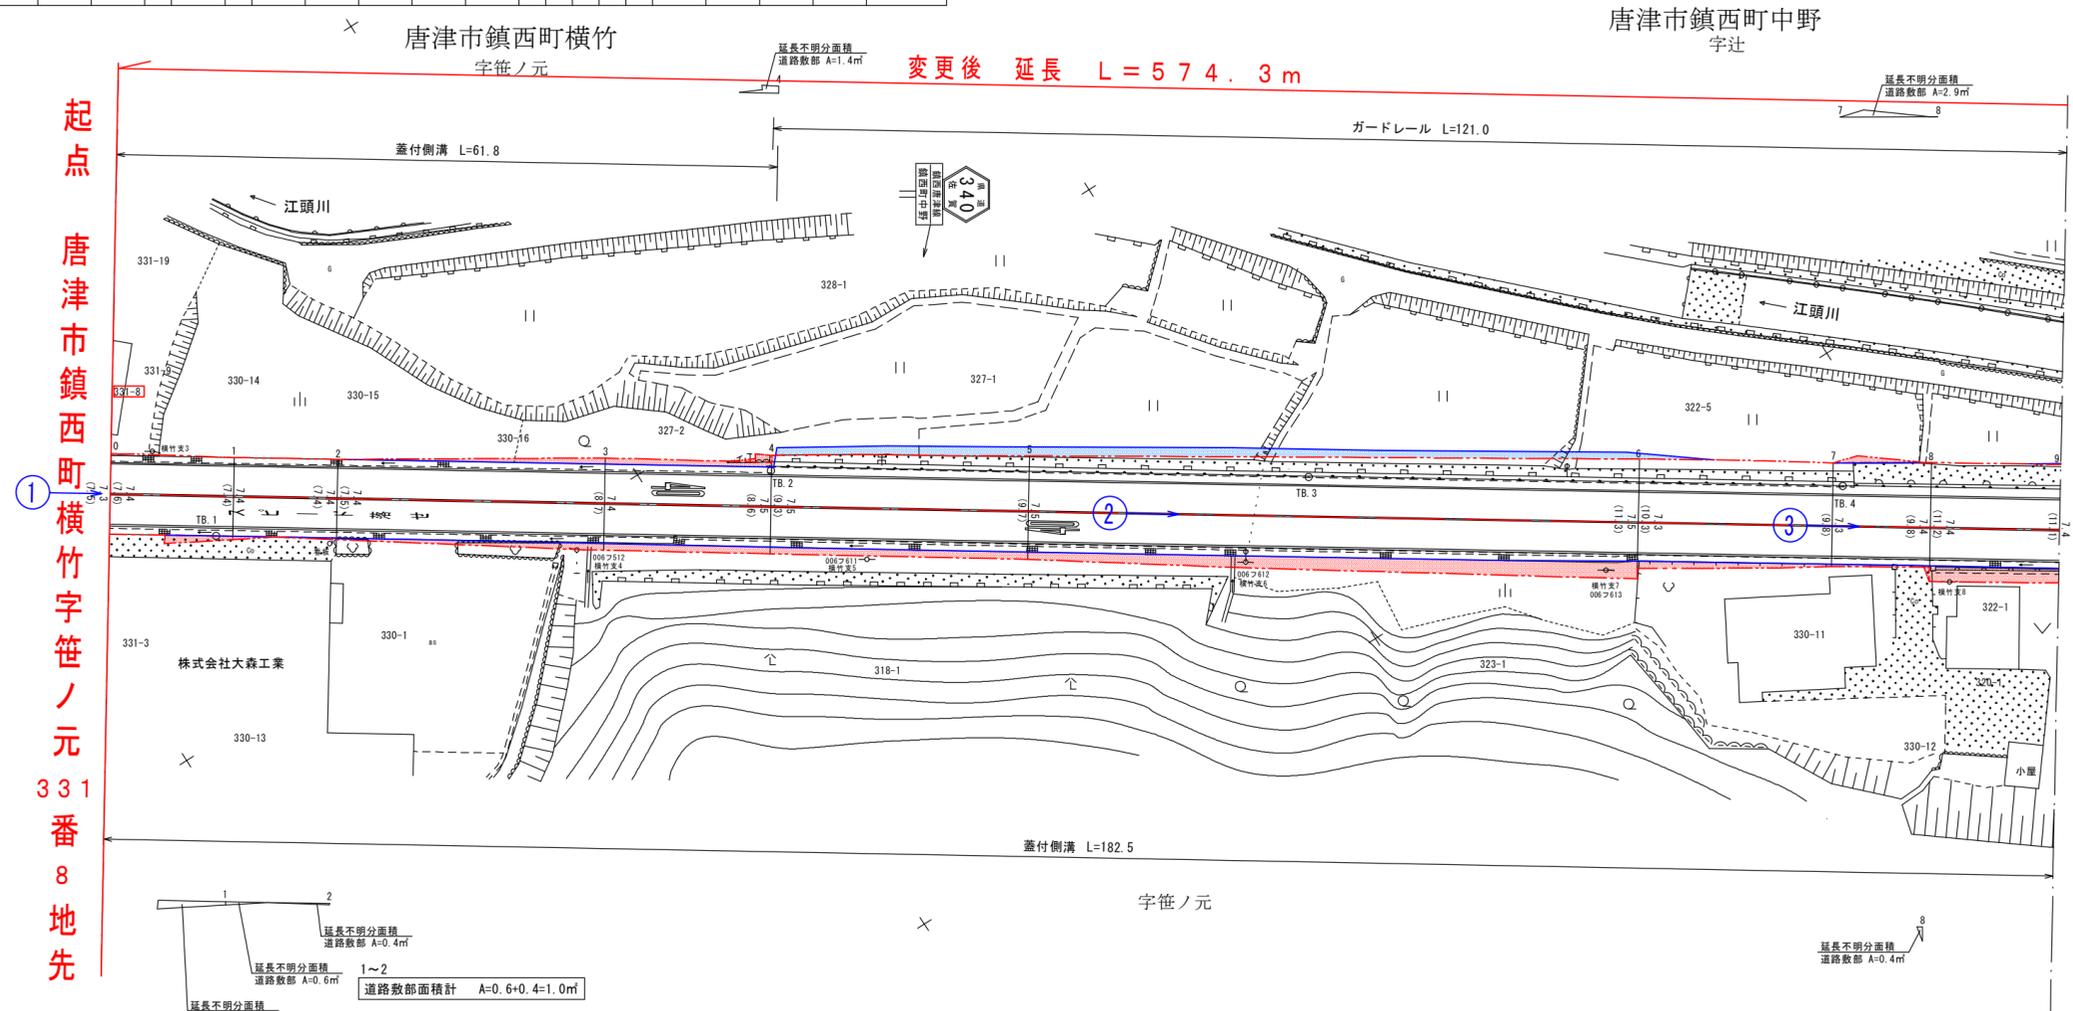

| 測点番号 | NO. 0 | NO. 1 | NO. 2 | NO. 3 | NO. 4 | NO. 5 | NO. 6 | NO. 7 | NO. 8 | NO. 9 |
|------|-------|-------|-------|-------|-------|-------|-------|-------|-------|-------|
| 縦断勾配 | | | | | | | | | | |
| 曲線半径 | | | | | | | | | | |

| | | | |
|------------|-----------------|----|-------|
| 路線名 | 一般県道 鎮西唐津線 | | |
| 図面番号 | 2 | 縮尺 | 1:500 |
| 作成年月日 | 令和 7年 2月 28日 | | |
| 測量者 | 株式会社エクセルコンサルタント | | |
| 佐賀県唐津土木事務所 | | | |



新図



| 測点番号 | 区間長 | 車道巾員 | 路肩巾員 | 歩道巾員 | | | 緑地帯巾員 | | | 待避所巾員 | 分離帯巾員 | 全巾員 | 道路敷巾員 | 路面種別 | 設計C B R | 舗装年度 | 改良未改良 | 防護柵延長 | | 側溝延長 | | 備考 |
|------|-------|------|------|------|---|----|-------|----|---|-------|-------|------|-------|------|---------|------|-------|-------|-------|-------|------|---------|
| | | | | 左 | 右 | 帯列 | 左 | 帯列 | 右 | | | | | | | | | 左 | 右 | 左 | 右 | |
| | | | | | | | | | | | | | | | | | | | | | | |
| 0 | 0.0 | 5.5 | 1.9 | | | | | | | | 7.4 | 11.1 | | | | | | | | | | |
| 1 | 8.7 | 5.5 | 2.0 | | | | | | | | 7.5 | 11.0 | As | | | 改 | | 8.7 | | 8.7 | | |
| 2 | 10.6 | 5.5 | 1.6 | | | | | | | | 7.1 | 8.8 | " | | | " | | 3.2 | | 10.7 | | 延長不明分面積 |
| 3 | 3.9 | 5.5 | 1.5 | | | | | | | | 7.0 | 8.2 | " | | | " | | | | 4.0 | | 延長不明分面積 |
| 4 | 3.3 | 5.5 | 1.5 | | | | | | | | 6.6 | 6.6 | " | | | " | | 2.8 | | | | 延長不明分面積 |
| 5 | 6.6 | 5.5 | 1.5 | | | | | | | | 7.0 | 7.0 | " | | | " | | | 2.2 | | | 延長不明分面積 |
| 6 | 3.7 | 5.5 | 1.6 | | | | | | | | 7.1 | 7.1 | " | | | " | | | 3.6 | | | 延長不明分面積 |
| 7 | 19.1 | 5.5 | 2.0 | | | | | | | | 7.5 | 9.3 | " | | | " | | 13.1 | 18.7 | | | 延長不明分面積 |
| 8 | 38.7 | 5.5 | 1.7 | | | | | | | | 7.2 | 8.7 | " | | | " | | 35.5 | 37.8 | | | 延長不明分面積 |
| 9 | 16.4 | 5.5 | 1.4 | | | | | | | | 6.9 | 7.2 | " | | | " | | 15.9 | 15.8 | | | 延長不明分面積 |
| 10 | 17.6 | 5.5 | 1.3 | | | | | | | | 6.8 | 8.9 | " | | | " | | 17.7 | 17.6 | | | 延長不明分面積 |
| 11 | 35.3 | 5.5 | 1.4 | | | | | | | | 6.9 | 7.6 | " | | | " | | 32.1 | 35.2 | | | 延長不明分面積 |
| 12 | 3.6 | 5.5 | 1.1 | | | | | | | | 6.6 | 6.6 | " | | | " | | | | | | 延長不明分面積 |
| 13 | 6.5 | 5.5 | 1.2 | | | | | | | | 6.7 | 6.7 | " | | | " | | | | | | 延長不明分面積 |
| 14 | 5.6 | 5.5 | 1.5 | | | | | | | | 7.0 | 7.0 | " | | | " | | | | 5.5 | | 延長不明分面積 |
| 15 | 29.1 | 5.5 | 2.9 | | | | | | | | 8.4 | 9.2 | As | | | 改 | | 28.9 | | 29.0 | | 延長不明分面積 |
| 計 | 208.7 | | | | | | | | | | | | | | | | | 40.8 | 117.1 | 130.9 | 57.9 | |

| 区間 | 道路敷部面積 (m ²) | | | 道路部面積 (m ²) | | |
|-------|--------------------------|------|------|-------------------------|-----|-----|
| | 左 | 右 | 計 | 左 | 右 | 計 |
| | | | | | | |
| 1~2 | 10.6 | — | 10.6 | 1.1 | — | 1.1 |
| 2~3 | 1.4 | — | 1.4 | 1.4 | — | 1.4 |
| 3~4 | 1.2 | 4.7 | 5.9 | 0.2 | 0.1 | 0.3 |
| 4~5 | 3.7 | 2.1 | 5.8 | 1.8 | 0.1 | 1.9 |
| 5~6 | 3.9 | 1.1 | 5.0 | 1.9 | — | 1.9 |
| 6~7 | — | 33.2 | 33.2 | — | — | — |
| 7~8 | 0.6 | 15.6 | 16.2 | — | — | — |
| 8~9 | 10.0 | 28.1 | 38.1 | — | — | — |
| 9~10 | 10.8 | 19.3 | 30.1 | — | — | — |
| 10~11 | 8.5 | 41.1 | 49.6 | — | — | — |
| 11~12 | 1.1 | 2.1 | 3.2 | 0.6 | 0.1 | 0.7 |
| 12~13 | 3.3 | 3.2 | 6.5 | 0.1 | 0.1 | 0.2 |
| 13~14 | 10.1 | 4.9 | 15.0 | 0.2 | — | 0.2 |
| 14~15 | — | 19.0 | 19.0 | — | — | — |

| 測点 | X | Y |
|-------|-----------|-------------|
| TB. 5 | 59201.256 | -101961.378 |
| TB. 6 | 59184.980 | -101914.083 |
| TB. 7 | 59185.583 | -101864.359 |
| TB. 8 | 59196.874 | -101815.846 |

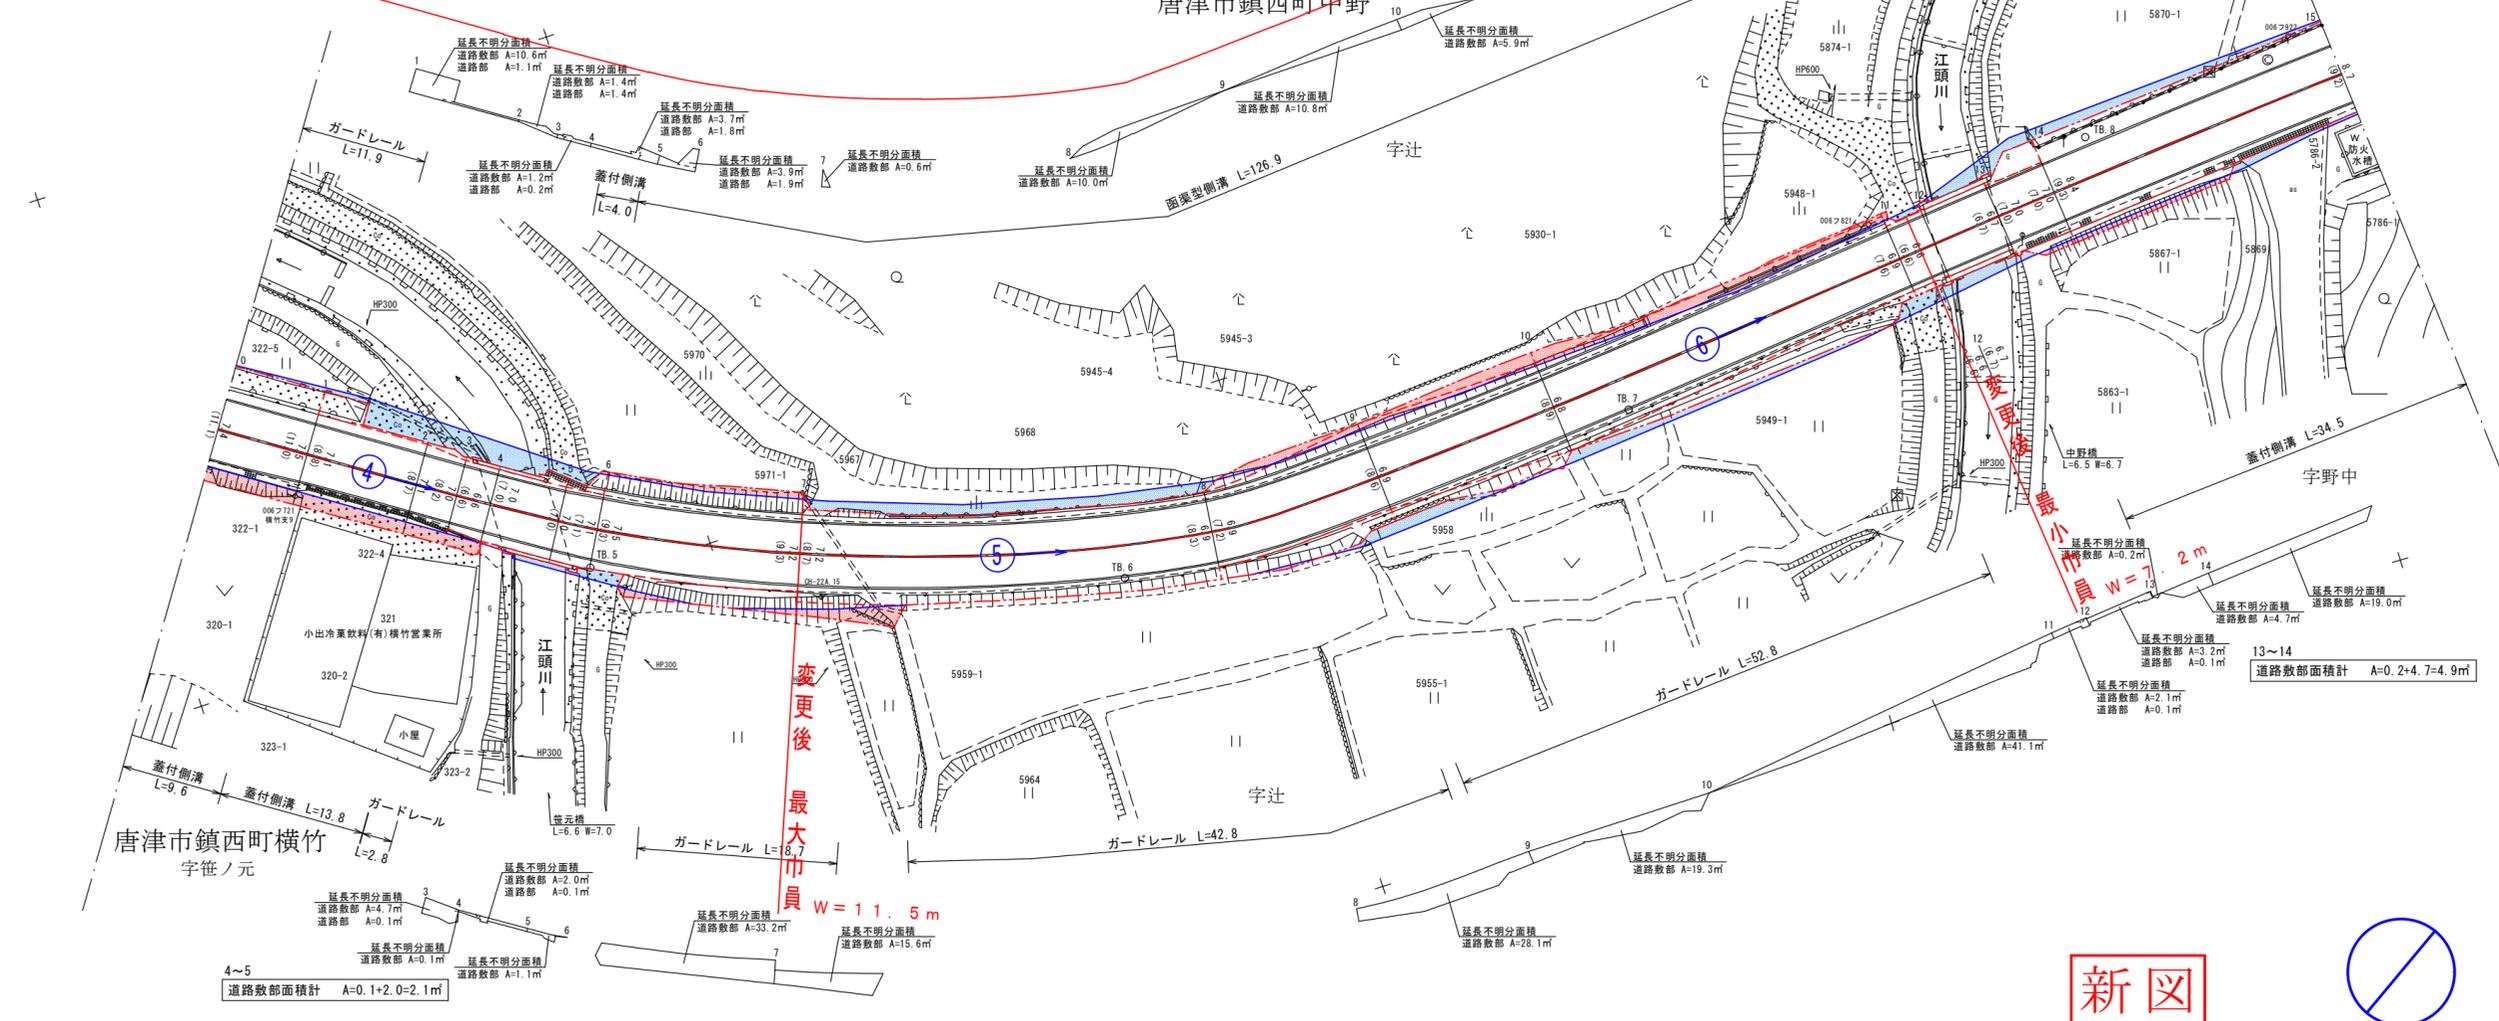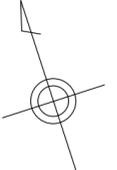

| 測点番号 | NO. 0 | NO. 1 | NO. 2 | NO. 3 | NO. 4 | NO. 5 | NO. 6 | NO. 7 | NO. 8 | NO. 9 | NO. 10 | NO. 11 | NO. 12 | NO. 13 | NO. 14 | NO. 15 |
|------|-----------------|-------|-------|-------|-------|-------|-------|-------|-------|-------|--------|--------|--------|--------|--------|--------|
| 縦断勾配 | | | | | | | | | | | | | | | | |
| 曲線半径 | R=155.0 CL=70.5 | | | | | | | | | | | | | | | |


| | | | |
|------------|-----------------|----|-------|
| 路線名 | 一般県道 鎮西唐津線 | | |
| 図面番号 | 2-1 | 縮尺 | 1:500 |
| 作成年月日 | 令和 7年 2月 28日 | | |
| 測量者 | 株式会社エクセルコンサルタント | | |
| 佐賀県唐津土木事務所 | | | |



| 測点番号 | 区間長 | 車道巾員 | 路肩巾員 | 歩道巾員 | | 緑地帯巾員 | | | | 待避所巾員 | 分離帯巾員 | 全巾員 | 道路敷巾員 | 路面種別 | 設計C B R | 舗装年度 | 改良未改良 | 防護柵延長 | | 側溝延長 | | 備考 | |
|------|-------|------|------|------|---|-------|---|----|---|-------|-------|-----|-------|------|---------|------|-------|-------|---|-------|-------|----|---------|
| | | | | 左 | 右 | 帯列 | 左 | 帯列 | 右 | | | | | | | | | 左 | 右 | 左 | 右 | | |
| | | | | | | | | | | | | | | | | | | | | | | | 左 |
| 0 | 0.0 | 5.5 | 3.2 | | | | | | | | | 8.7 | 9.2 | | | | | | | | | | |
| 1 | 20.0 | 5.5 | 3.6 | | | | | | | | | 9.1 | 9.6 | As | | | 改 | 20.6 | | 19.7 | | | |
| 2 | 8.9 | 5.5 | 3.6 | | | | | | | | | 8.8 | 9.3 | " | | | " | 9.1 | | 8.7 | | | 延長不明分面積 |
| 3 | 18.9 | 5.5 | 3.3 | | | | | | | | | 8.8 | 11.4 | " | | | " | 19.4 | | 18.5 | | | |
| 4 | 8.4 | 5.5 | 3.1 | | | | | | | | | 8.6 | 8.6 | " | | | " | 5.4 | | 7.5 | 8.4 | | 延長不明分面積 |
| 5 | 29.0 | 5.5 | 3.0 | | | | | | | | | 8.5 | 9.0 | " | | | " | 29.1 | | 29.1 | 28.9 | | |
| 6 | 24.4 | 5.5 | 3.1 | | | | | | | | | 8.6 | 9.3 | " | | | " | 0.4 | | 24.4 | 24.4 | | |
| 7 | 17.1 | 5.5 | 3.1 | | | | | | | | | 8.6 | 8.6 | " | | | " | | | 17.1 | 17.1 | | 延長不明分面積 |
| 8 | 13.8 | 5.5 | 4.3 | | | | | | | | | 9.8 | 9.8 | " | | | " | | | 13.1 | 13.8 | | |
| 9 | 9.3 | 5.5 | 2.5 | | | | | | | | | 8.0 | 8.0 | " | | | " | 1.0 | | 9.6 | 8.9 | | 延長不明分面積 |
| 10 | 10.1 | 5.5 | 2.3 | | | | | | | | | 7.8 | 9.3 | " | | | " | 10.7 | | 10.9 | 9.5 | | |
| 11 | 17.1 | 5.5 | 2.3 | | | | | | | | | 7.8 | 7.8 | " | | | " | | | 18.2 | 16.0 | | 延長不明分面積 |
| 12 | 6.2 | 5.5 | 2.1 | | | | | | | | | 7.6 | 7.8 | As | | | 改 | | | 6.2 | 6.2 | | |
| 計 | 183.2 | | | | | | | | | | | | | | | | | 95.7 | | 136.1 | 180.1 | | |

| 区間 | 道路敷部面積 (㎡) | | | 道路部面積 (㎡) | | |
|-------|------------|---|------|-----------|---|------|
| | 左 | 右 | 計 | 左 | 右 | 計 |
| | | | | | | |
| 1~2 | 8.7 | — | 8.7 | 0.7 | — | 0.7 |
| 3~4 | 5.0 | — | 5.0 | 0.6 | — | 0.6 |
| 6~7 | 0.8 | — | 0.8 | — | — | — |
| 8~9 | 15.8 | — | 15.8 | 12.9 | — | 12.9 |
| 10~11 | 2.7 | — | 2.7 | — | — | — |

| 測点 | X | Y |
|--------|-----------|-------------|
| TB. 9 | 59199.778 | -101766.023 |
| TB. 10 | 59191.901 | -101717.789 |
| TB. 11 | 59183.180 | -101675.341 |
| A. 7 | 59170.044 | -101630.986 |

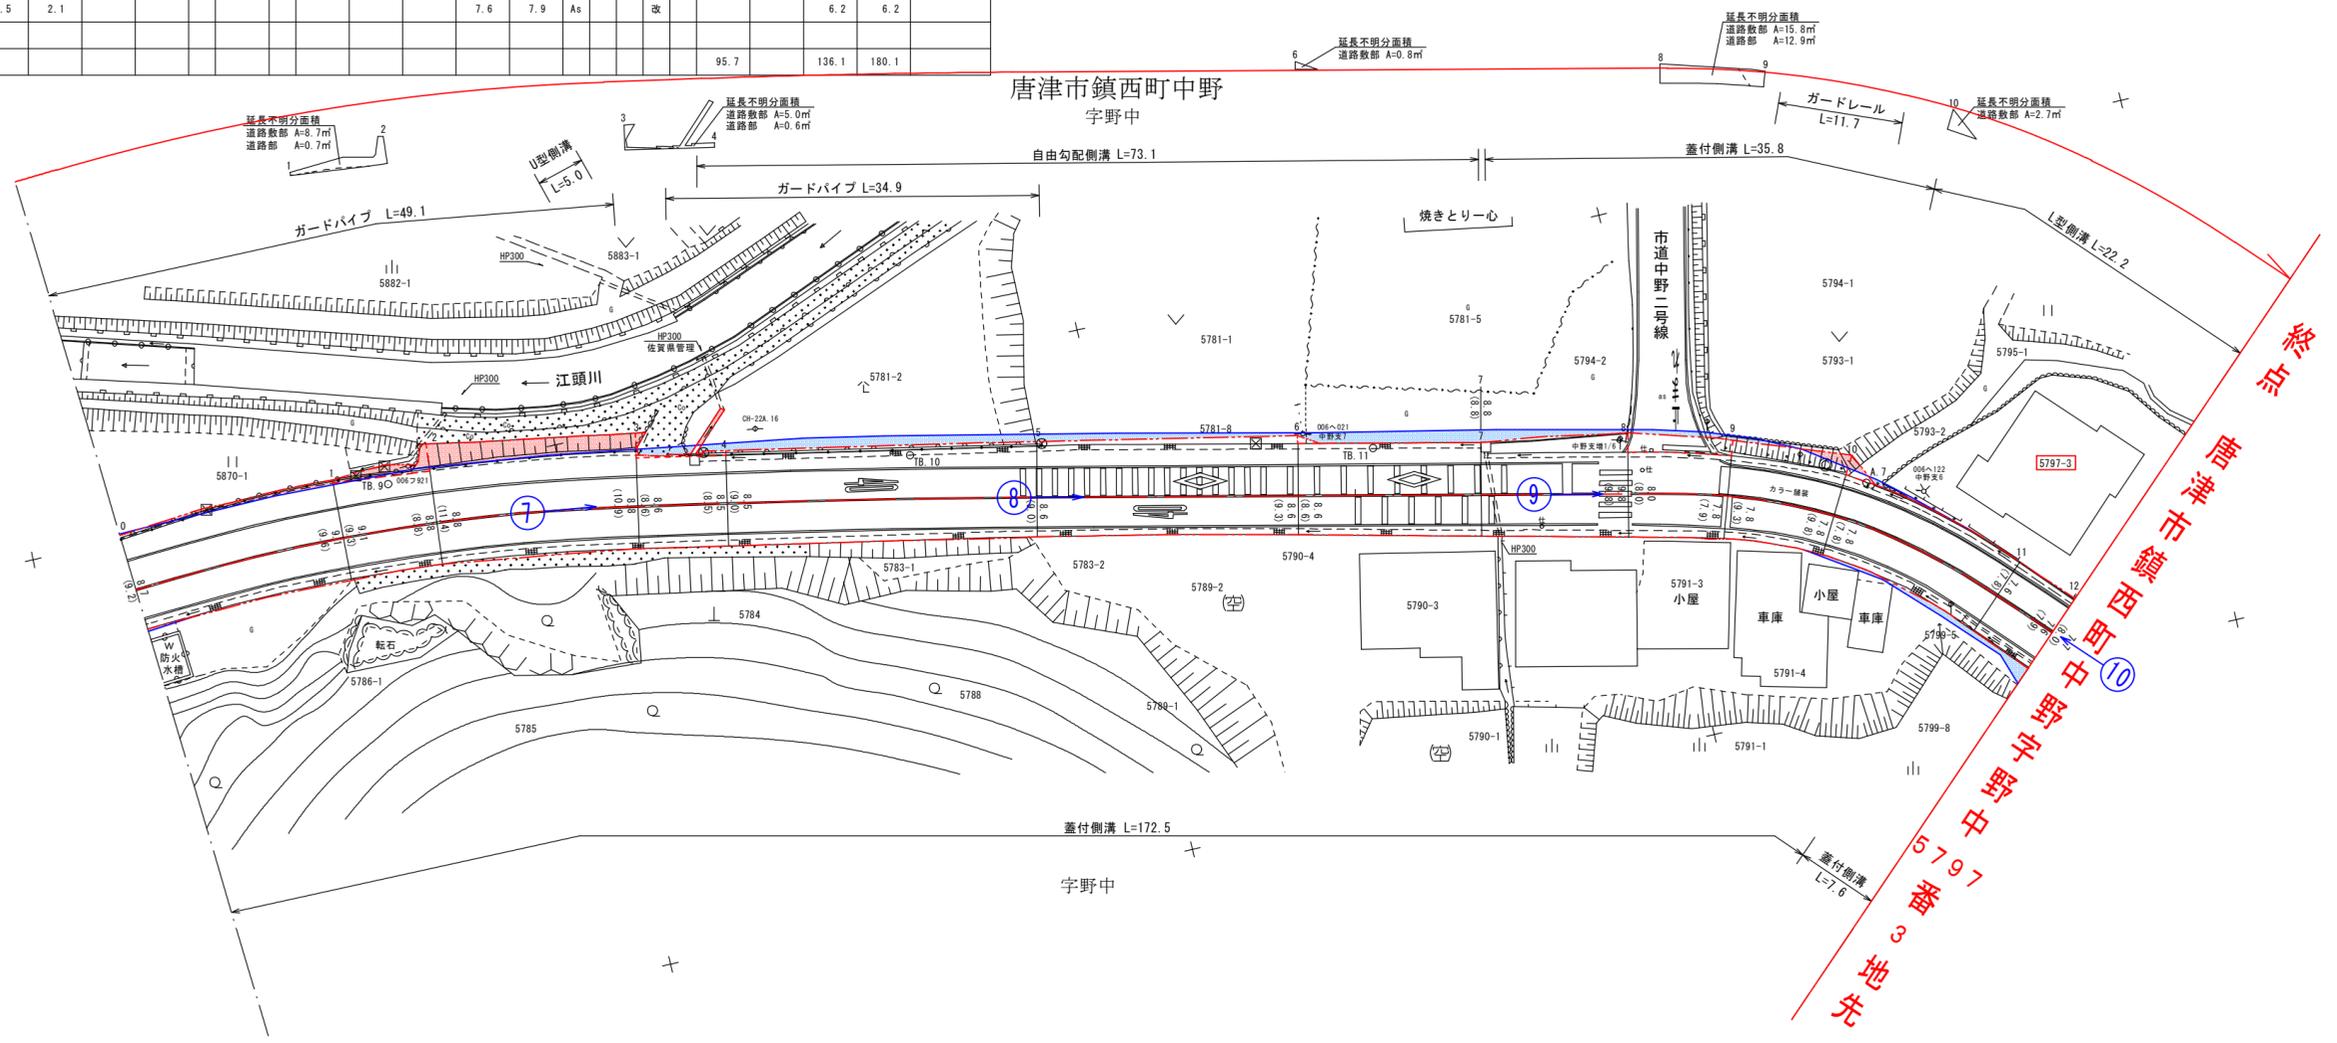

| 測点番号 | NO. 0 | NO. 1 | NO. 2 | NO. 3 | NO. 4 | NO. 5 | NO. 6 | NO. 7 | NO. 8 | NO. 9 | NO. 10 | NO. 11 | NO. 12 |
|------|-----------------|-------|-------|-------|-------|-------|----------------|-------|-------|-------|--------|--------|--------|
| 縦断勾配 | R=170.0 CL=42.1 | | | | | | | | | | | | |
| 曲線半径 | R=170.0 CL=42.1 | | | | | | R=50.0 CL=32.6 | | | | | | |

| | | | |
|------------|-----------------|----|-------|
| 路線名 | 一般県道 鎮西唐津線 | | |
| 図面番号 | 3 | 縮尺 | 1:500 |
| 作成年月日 | 令和 7年 2月 28日 | | |
| 測量者 | 株式会社エクセルコンサルタント | | |
| 佐賀県唐津土木事務所 | | | |

新図

