
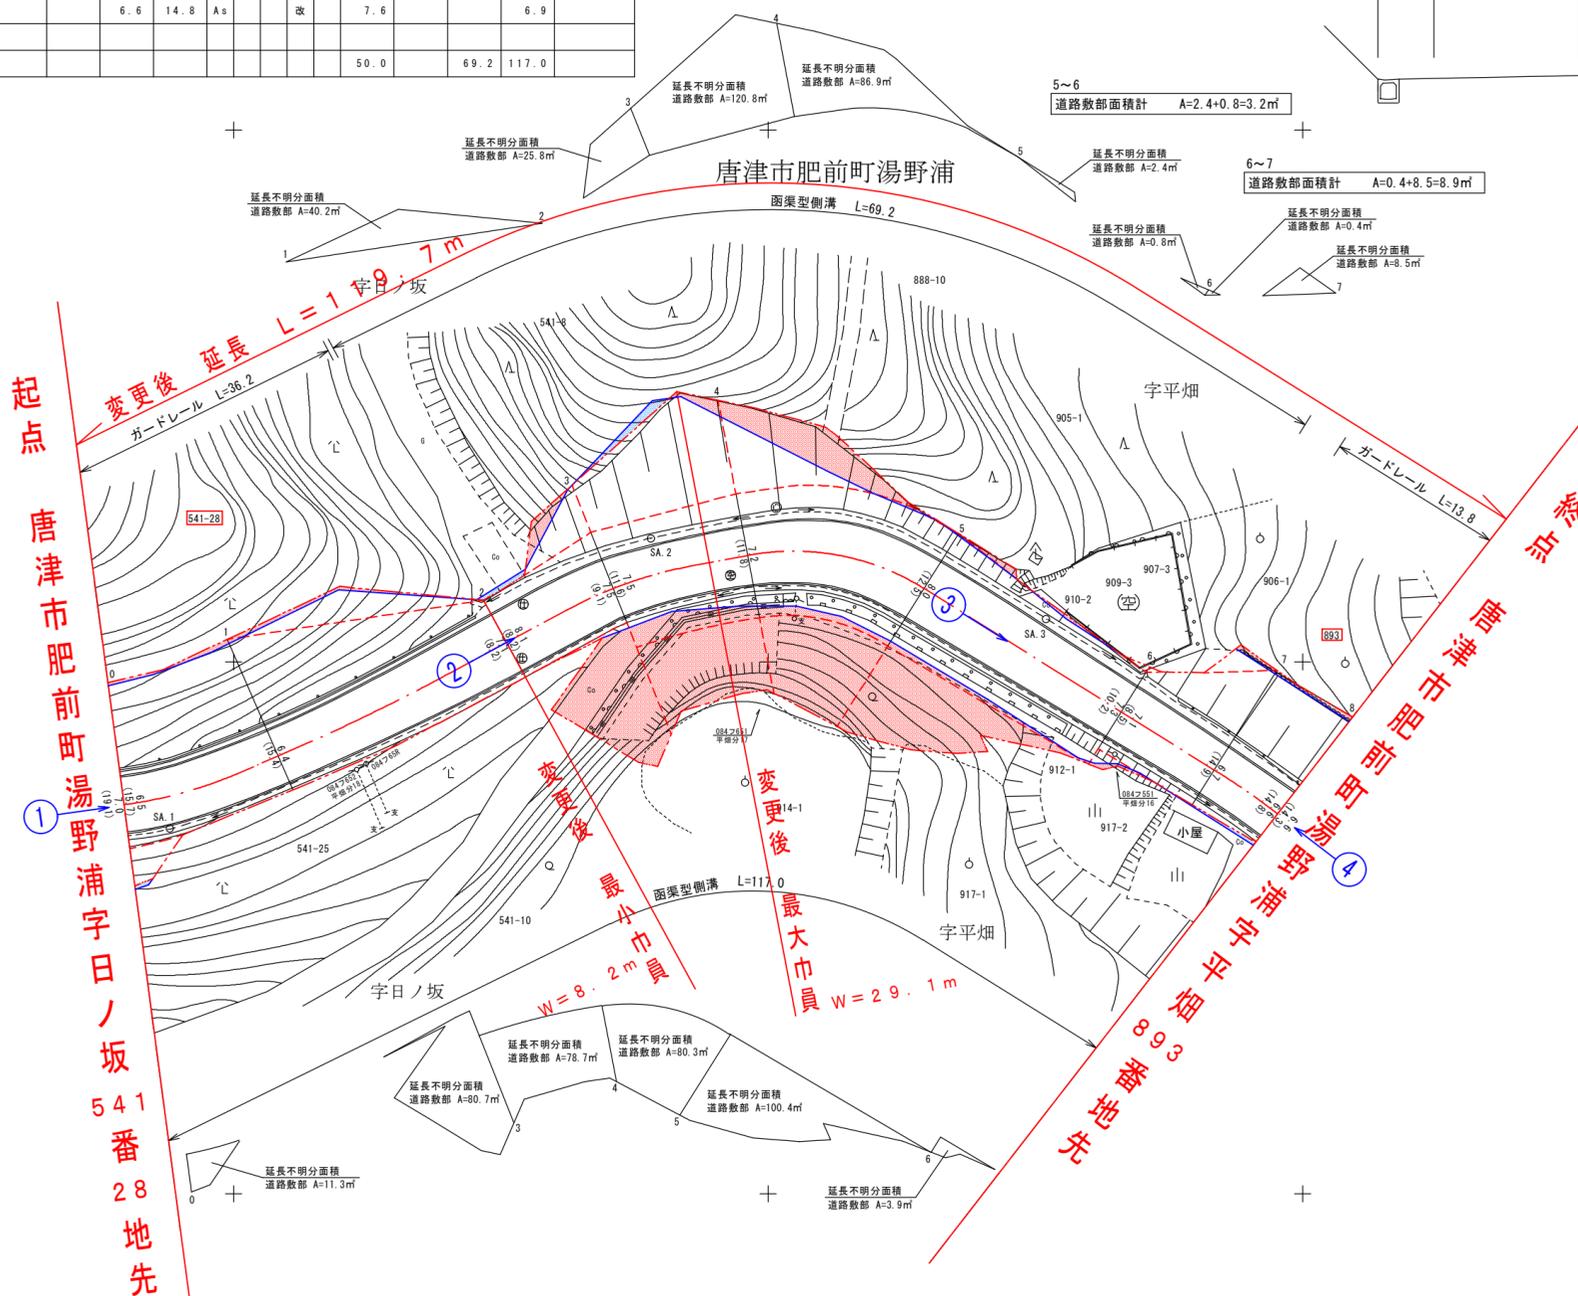


測点番号	区間	車道巾員	路肩巾員	歩道巾員				緑地帯巾員				待避所巾員	分離帯巾員	全巾員	道路敷巾員	路面種別	設計C/B/R	舗装年度	改良年度	防護柵延長		側溝延長		備考	
				左	右	帯列	左	帯列	右	左	右									左	右	左	右		
																									左
0	0.0	5.5	1.0									6.5	15.7												
1	15.2	5.5	0.9									6.4	15.4	As			改		14.2			16.0	延長不明分面積		
2	23.9	5.5	1.6									7.1	8.2	"			"		22.0			1.4	24.2	延長不明分面積	
3	11.2	5.5	2.6									8.1	8.2	"			"					11.7	10.8	延長不明分面積	
4	13.0	5.5	2.0									7.5	11.6	"			"					13.7	12.4	延長不明分面積	
5	17.2	5.5	2.5									7.2	11.8	"			"					20.2	14.6	延長不明分面積	
6	21.8	5.5	1.8									8.0	12.5	"			"					21.9	21.8	延長不明分面積	
7	10.2	5.5	1.6									7.3	10.2	"			"					6.2	0.3	10.3	延長不明分面積
8	7.2	5.5	1.1									7.1	8.5	"			"		6.2			0.3	10.3	延長不明分面積	
計												6.6	14.8	As			改		7.6				6.9		
																			50.0			69.2	117.0		

区間	道路敷部面積 (㎡)			道路部面積 (㎡)		
	左	右	計	左	右	計
0~1	—	111.3	111.3	—	—	—
1~2	40.2	—	40.2	—	—	—
2~3	25.8	80.7	106.5	—	—	—
3~4	120.8	78.7	199.5	—	—	—
4~5	86.9	80.3	167.2	—	—	—
5~6	3.2	100.4	103.6	—	—	—
6~7	8.9	3.9	12.8	—	—	—

測点	X	Y
SA.1	44415.651	-104194.013
SA.2	44388.395	-104239.016
SA.3	44395.990	-104275.979

標準断面図 S=1:100

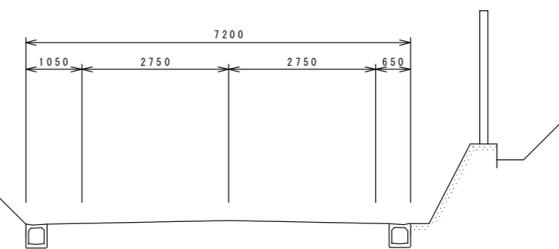

測点番号	NO.0	NO.1	NO.2	NO.3	NO.4	NO.5	NO.6	NO.7	NO.8
縦断勾配			$L=7.8\%$ $L=62.1$			$L=8.0\%$ $L=57.6$			
曲線半径	$R=40.0$ $CL=11.0$	$R=200.0$ $CL=17.9$		$R=40.0$ $CL=12.4$	$R=23.0$ $CL=17.2$		$R=70.0$ $CL=6.7$		

路線名	一般県道 筒井万賀里川線		
図面番号	2	縮尺	1:500
作成年月日	令和 7年 2月 28日		
測量者	有限会社 サクセスエンジニアリング		
佐賀県唐津土木事務所			