

測点番号	区間長	車道巾員	路肩巾員	歩道巾員		緑地帯巾員				待避所巾員	分離帯巾員	全巾員	道路敷巾員	路面種別	設計C/B/R	舗装年度	改良未改良年度	防護柵延長		側溝延長		備考	
				左	右	帯列	左	帯列	右									左	右	左	右		
0	0.0	5.5	2.2									7.7	14.0										
1	10.6	5.5	2.9									8.4	14.9	As		改						9.3	
2	13.3	5.5	3.4									8.9	17.9	"		"						13.0	
3	27.6	5.5	1.4									6.9	13.9	"		"						27.6	延長不明分面積
4	29.5	5.5	1.5									7.0	7.7	"		"						30.0	延長不明分面積
5	12.0	5.5	1.1									6.6	7.7	"		"						12.3	延長不明分面積
6	14.7	5.5	1.0									6.5	7.5	"		"						15.5	
7	12.4	5.5	1.0									6.5	7.1	"		"					9.9	12.5	延長不明分面積
8	7.5	5.5	1.5									7.0	7.1	"		"					17.0	6.0	延長不明分面積
9	4.7	5.5	0.8									6.3	12.9	"		"							延長不明分面積
10	12.8	5.5	1.8									7.3	14.0	"		"						12.7	延長不明分面積
11	11.3	5.5	2.3									7.8	9.5	"		"						11.3	延長不明分面積
12	3.9	5.5	1.1									6.6	7.5	"		"						4.1	延長不明分面積
13	6.9	5.5	1.2									6.7	7.7	As		改						6.9	
計	167.2																				26.9	161.2	



延長不明分面積

区間	道路敷部面積 (㎡)			道路部面積 (㎡)		
	左	右	計	左	右	計
2~3	16.8	7.7	24.5	—	—	—
3~4	66.5	44.1	110.6	—	—	—
4~5	28.6	0.6	29.2	—	—	—
6~7	5.0	—	5.0	—	—	—
7~8	12.7	—	12.7	—	—	—
8~9	—	4.6	4.6	—	1.6	1.6
9~10	—	7.0	7.0	—	—	—
10~11	42.9	—	42.9	—	—	—
11~12	—	0.7	0.7	—	—	—

測点

測点	X	Y
SB.1	45270.545	-104382.148
SB.2	45299.927	-104346.194
TS2	45333.094	-104333.588
TS3	45369.423	-104334.354
SB.3	45389.885	-104344.151

標準断面図 S=1:100

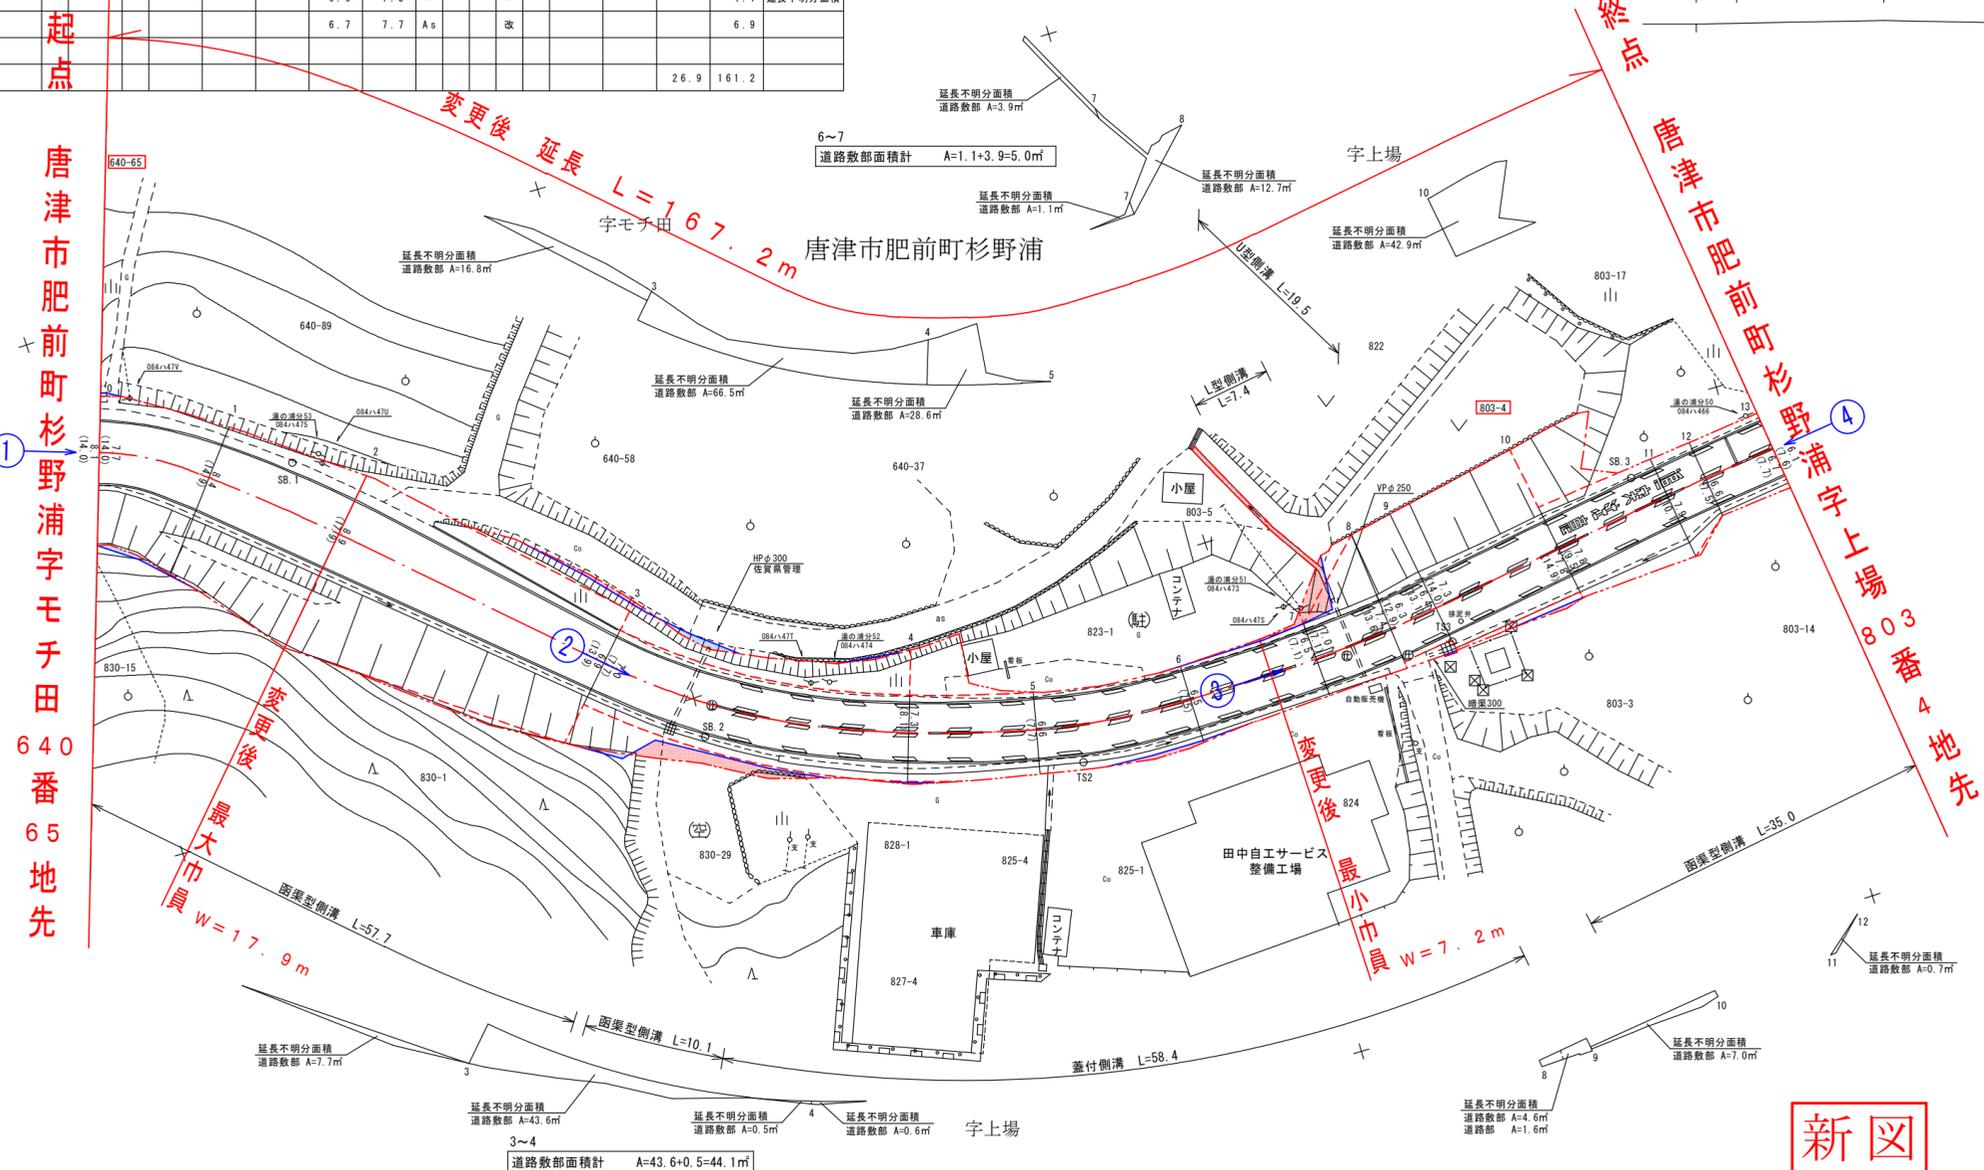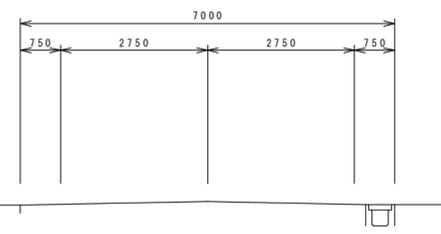

測点番号	NO.0	NO.1	NO.2	NO.3	NO.4	NO.5	NO.6	NO.7	NO.8	NO.9	NO.10	NO.11	NO.12	NO.13
縦断勾配														
曲線半径	R=25.0 CL=8.9	R=200.0 CL=15.8			R=80.0 CL=55.7				R=120.0 CL=18.4					

路線名	一般県道 筒井万賀里川線		
図面番号	9	縮尺	1:500
作成年月日	令和 7年 2月 28日		
測量者	有限会社 サクセスエンジニアリング		
佐賀県唐津土木事務所			