


| 測点番号 | 区間    | 車道巾員 | 路肩巾員 | 歩道巾員 |   | 緑地帯巾員 |   |    |   | 待避所巾員 | 分離帯巾員 | 全巾員  | 道路敷巾員 | 路面種別 | 設計C/B/R | 舗装年度 | 改良年度 | 防護柵延長 |      | 側溝延長 |         | 備考      |   |   |
|------|-------|------|------|------|---|-------|---|----|---|-------|-------|------|-------|------|---------|------|------|-------|------|------|---------|---------|---|---|
|      |       |      |      | 左    | 右 | 帯列    | 左 | 帯列 | 右 |       |       |      |       |      |         |      |      | 左     | 右    | 左    | 右       |         | 左 | 右 |
|      |       
| 0    | 0.0   | 4.0  | 2.4  |      |   |       |   |    |   |       | 6.4   | 6.4  |       |      |         |      |      |       |      |      |         |         |   |   |
| 1    | 11.5  | 4.0  | 2.1  |      |   |       |   |    |   |       | 6.1   | 6.1  | As    |      |         | 改    |      |       |      | 6.0  | 11.6    | 延長不明分面積 |   |   |
| 2    | 7.8   | 4.0  | 2.1  |      |   |       |   |    |   |       | 6.1   | 7.2  | "     |      |         | "    |      |       |      |      | 8.1     | 延長不明分面積 |   |   |
| 3    | 12.5  | 4.0  | 3.2  |      |   |       |   |    |   |       | 7.2   | 7.2  | "     |      |         | "    |      | 1.0   |      | 12.8 | 延長不明分面積 |         |   |   |
| 4    | 12.9  | 4.0  | 2.2  |      |   |       |   |    |   |       | 6.2   | 8.1  | "     |      |         | "    |      | 12.9  |      | 12.9 | 延長不明分面積 |         |   |   |
| 5    | 15.1  | 4.0  | 2.6  |      |   |       |   |    |   |       | 6.6   | 8.9  | "     |      |         | "    |      | 0.8   |      | 14.2 | 延長不明分面積 |         |   |   |
| 6    | 18.5  | 4.0  | 2.4  |      |   |       |   |    |   |       | 6.4   | 7.5  | "     |      |         | "    |      |       |      | 18.2 | 延長不明分面積 |         |   |   |
| 7    | 8.1   | 4.0  | 1.7  |      |   |       |   |    |   |       | 5.7   | 6.5  | "     |      |         | "    |      |       |      |      |         | 延長不明分面積 |   |   |
| 8    | 12.6  | 4.0  | 2.0  |      |   |       |   |    |   |       | 6.0   | 6.0  | "     |      |         | "    |      |       |      | 12.3 | 延長不明分面積 |         |   |   |
| 9    | 16.4  | 4.0  | 2.1  |      |   |       |   |    |   |       | 6.1   | 9.3  | "     |      |         | "    |      |       |      | 15.8 | 延長不明分面積 |         |   |   |
| 10   | 4.2   | 4.0  | 2.2  |      |   |       |   |    |   |       | 6.2   | 9.7  | "     |      |         | "    |      |       |      |      | 4.0     |         |   |   |
| 11   | 11.2  | 5.5  | 2.2  |      |   |       |   |    |   |       | 7.7   | 12.7 | "     |      |         | "    |      |       |      |      | 11.1    |         |   |   |
| 12   | 13.8  | 5.5  | 2.2  |      |   |       |   |    |   |       | 6.6   | 8.0  | "     |      |         | "    |      |       |      | 13.3 | 延長不明分面積 |         |   |   |
| 13   | 15.0  | 5.5  | 1.1  |      |   |       |   |    |   |       | 6.6   | 9.4  | "     |      |         | "    |      |       |      | 15.0 | 延長不明分面積 |         |   |   |
| 14   | 15.7  | 5.5  | 1.1  |      |   |       |   |    |   |       | 6.6   | 11.9 | "     |      |         | "    |      |       |      | 13.8 |         |         |   |   |
| 15   | 9.0   | 5.5  | 1.1  |      |   |       |   |    |   |       | 6.6   | 10.2 | As    |      |         | 改    |      |       |      | 9.0  | 延長不明分面積 |         |   |   |
| 計    | 184.3 |      |      |      |   |       |   |    |   |       |       |      |       |      |         |      |      |       | 14.7 | 20.2 | 173.0   |         |   |   |


延長不明分面積

| 区間    | 道路敷部面積 (㎡) |      |      | 道路部面積 (㎡) |     |     |
|-------|------------|------|------|-----------|-----|-----|
|       | 左          | 右    | 計    | 左         | 右   | 計   |
| 0~1   | 33.6       | 9.9  | 43.5 | 1.0       | 5.7 | 6.7 |
| 1~2   | —          | 1.0  | 1.0  | —         | —   | —   |
| 2~3   | 0.8        | 11.4 | 12.2 | —         | —   | —   |
| 3~4   | 11.7       | —    | 11.7 | —         | —   | —   |
| 4~5   | 13.1       | 5.2  | 18.3 | —         | —   | —   |
| 5~6   | 13.3       | 6.9  | 20.2 | 2.3       | —   | 2.3 |
| 6~7   | 37.7       | —    | 37.7 | 2.0       | —   | 2.0 |
| 7~8   | 50.6       | —    | 50.6 | —         | —   | —   |
| 8~9   | 34.5       | —    | 34.5 | —         | —   | —   |
| 11~12 | 66.0       | —    | 66.0 | 8.1       | —   | 8.1 |
| 12~13 | 2.8        | —    | 2.8  | —         | —   | —   |
| 14~15 | 8.7        | —    | 8.7  | —         | —   | —   |

| 測点   | X         | Y           |
|------|-----------|-------------|
| TS4  | 45801.887 | -104376.695 |
| TS5  | 45875.736 | -104401.477 |
| SC.1 | 45934.207 | -104394.284 |

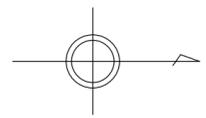

唐津市肥前町中浦  
字池ノ山

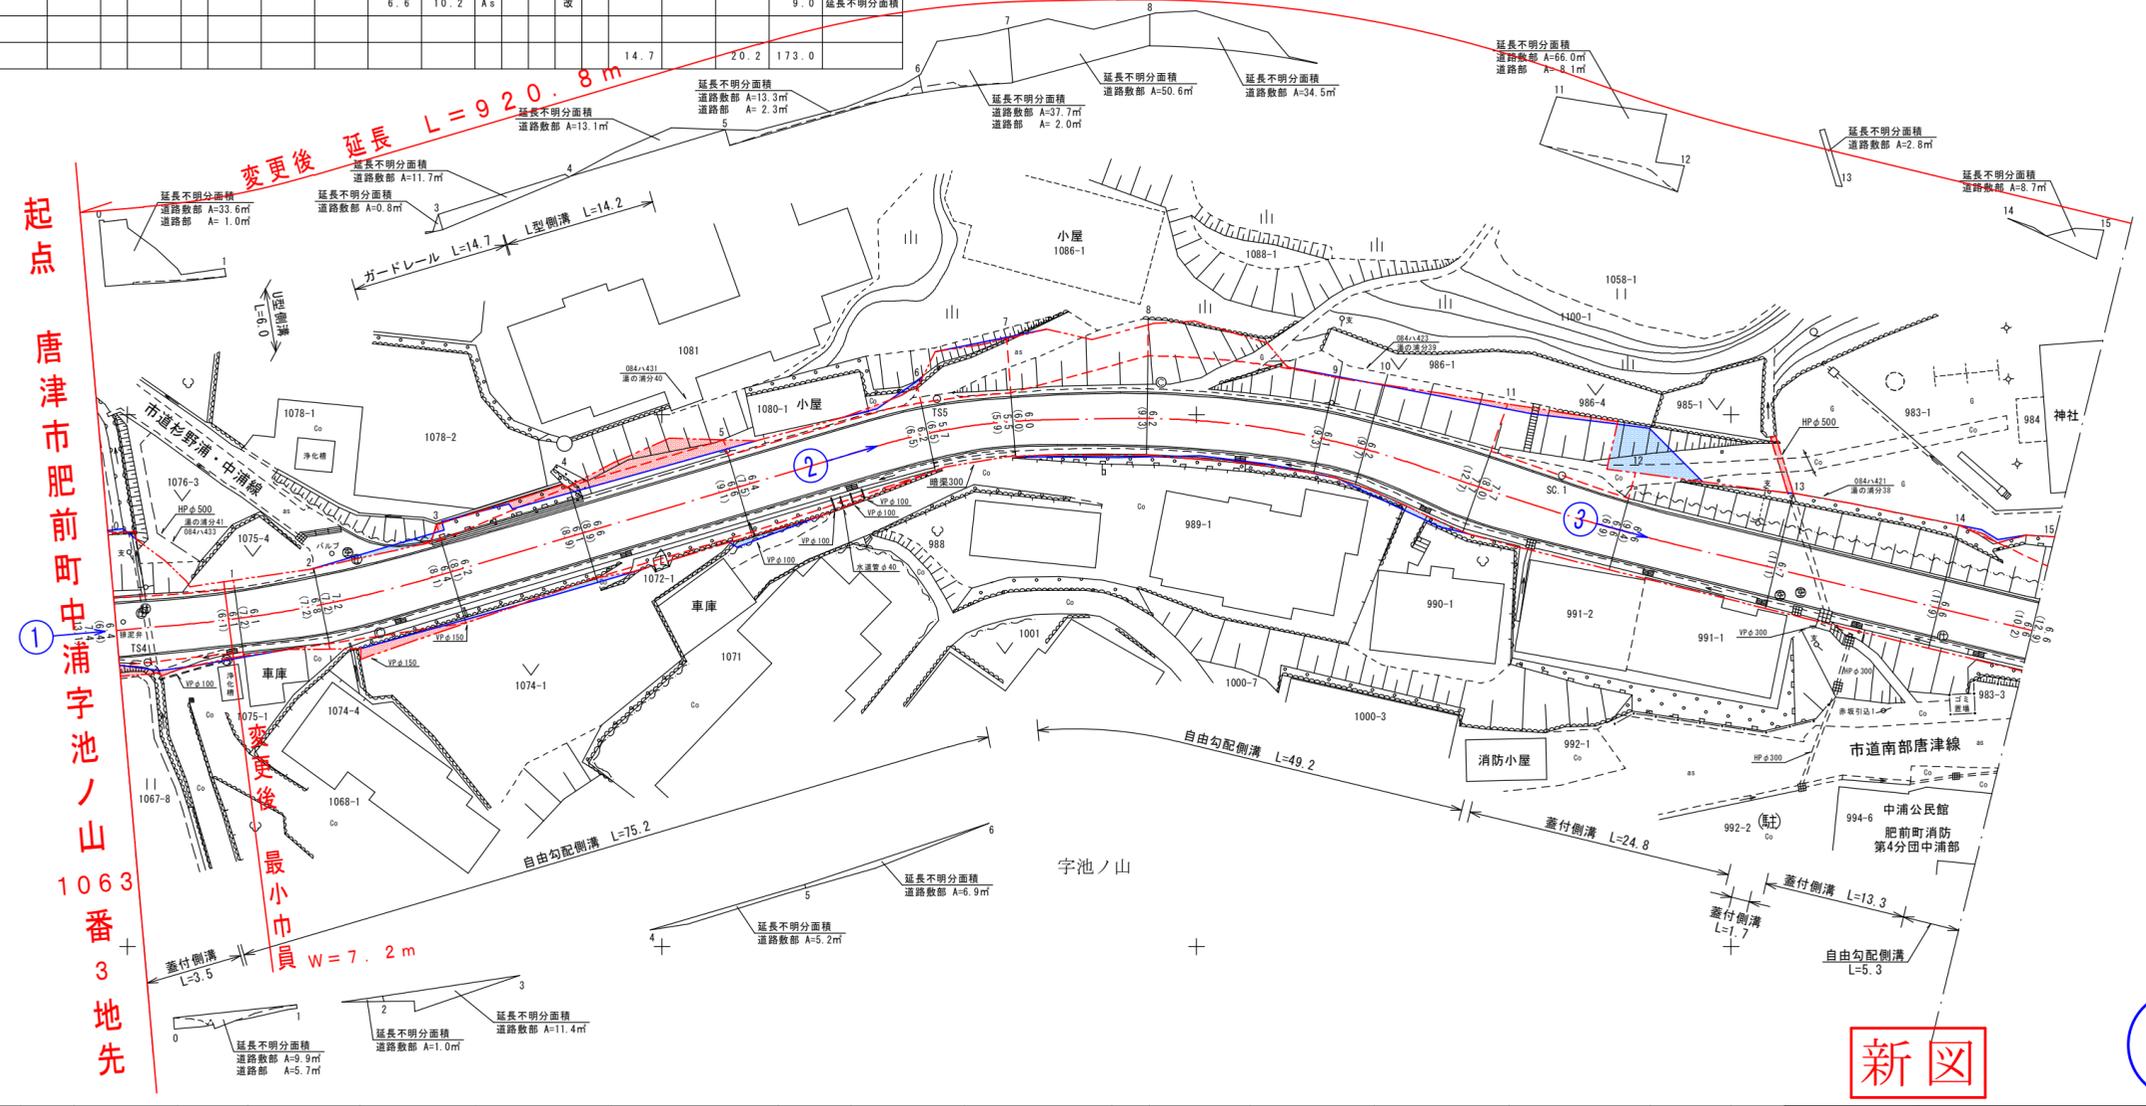

起点  
唐津市肥前町中浦字池ノ山  
1063番3地先


新図

|      |                    |      |      |                   |      |      |                   |      |      |                    |       |       |       |       |       |       |
|------|--------------------|------|------|-------------------|------|------|-------------------|------|------|--------------------|-------|-------|-------|-------|-------|-------|
| 測点番号 | NO.0               | NO.1 | NO.2 | NO.3              | NO.4 | NO.5 | NO.6              | NO.7 | NO.8 | NO.9               | NO.10 | NO.11 | NO.12 | NO.13 | NO.14 | NO.15 |
| 縦断勾配 | R=120.0<br>CL=24.2 |      |      |                   |      |      |                   |      |      |                    |       |       |       |       |       |       |
| 曲線半径 |                    |      |      | R=60.0<br>CL=16.3 |      |      | R=80.0<br>CL=28.5 |      |      | R=200.0<br>CL=20.4 |       |       |       |       |       |       |

|            |                   |    |       |
|------------|-------------------|----|-------|
| 路線名        | 一般県道 筒井万賀里川線      |    |       |
| 図面番号       | 12                | 縮尺 | 1:500 |
| 作成年月日      | 令和 7年 2月 28日      |    |       |
| 測量者        | 有限会社 サクセスエンジニアリング |    |       |
| 佐賀県唐津土木事務所 |                   |    |       |


| 測点   | X         | Y           |
|------|-----------|-------------|
| SC.2 | 45993.104 | -104372.722 |
| SC.3 | 46056.410 | -104374.974 |
| SC.4 | 46099.036 | -104383.866 |
| TS6  | 46128.264 | -104400.259 |

標準断面図 S=1:100

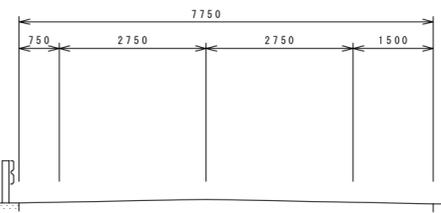

| 区間    | 道路敷地面積 (m <sup>2</sup> ) |      |       | 道路部面積 (m <sup>2</sup> ) |      |      |
|-------|--------------------------|------|-------|-------------------------|------|------|
|       | 左                        | 右    | 計     | 左                       | 右    | 計    |
| 0~1   | 22.5                     | 2.0  | 24.5  | —                       | —    | —    |
| 1~2   | 7.7                      | —    | 7.7   | 2.8                     | —    | 2.8  |
| 2~3   | —                        | 3.4  | 3.4   | —                       | 2.3  | 2.3  |
| 4~5   | 17.4                     | —    | 17.4  | —                       | —    | —    |
| 5~6   | 84.1                     | 35.1 | 119.2 | —                       | 28.4 | 28.4 |
| 6~7   | 27.0                     | —    | 27.0  | —                       | —    | —    |
| 7~8   | 17.0                     | 28.5 | 45.5  | —                       | 2.5  | 2.5  |
| 9~10  | 25.6                     | —    | 25.6  | —                       | —    | —    |
| 10~11 | —                        | 11.8 | 11.8  | —                       | 5.2  | 5.2  |

| 測点番号 | 区間長   | 車道巾員 | 路肩巾員 | 歩道巾員 |   |    | 緑地帯巾員 |    |   | 待避所巾員 | 分離帯巾員 | 全巾員  | 道路敷巾員 | 路面種別 | 設計C/B/R | 舗装年度 | 改良年度 | 防護柵延長 | 側溝延長 |       | 備考      |         |  |
|------|-------|------|------|------|---|----|-------|----|---|-------|-------|------|-------|------|---------|------|------|-------|------|-------|---------|---------|--|
|      |       |      |      | 左    | 右 | 帯列 | 左     | 帯列 | 右 |       |       |      |       |      |         |      |      |       | 左    | 右     |         |         |  |
| 0    | 0.0   | 5.5  | 1.1  |      |   |    |       |    |   |       | 6.6   | 12.9 |       |      |         |      |      |       |      |       |         |         |  |
| 1    | 14.8  | 5.5  | 1.4  |      |   |    |       |    |   |       | 6.9   | 10.5 | As    |      |         | 改    |      |       |      | 14.7  | 延長不明分面積 |         |  |
| 2    | 8.1   | 5.5  | 1.6  |      |   |    |       |    |   |       | 7.1   | 7.1  | "     |      |         | "    |      |       |      | 6.2   | 延長不明分面積 |         |  |
| 3    | 9.6   | 5.5  | 2.7  |      |   |    |       |    |   |       | 8.2   | 8.2  | "     |      |         | "    |      |       |      | 9.0   | 延長不明分面積 |         |  |
| 4    | 9.7   | 5.5  | 2.7  |      |   |    |       |    |   |       | 8.2   | 8.8  | "     |      |         | "    |      |       |      | 9.1   | 10.3    | 延長不明分面積 |  |
| 5    | 24.7  | 5.5  | 1.6  |      |   |    |       |    |   |       | 7.1   | 7.3  | "     |      |         | "    |      |       |      | 22.1  | 25.2    | 延長不明分面積 |  |
| 6    | 21.9  | 5.5  | 1.6  |      |   |    |       |    |   |       | 7.1   | 7.1  | "     |      |         | "    |      |       |      | 22.8  |         | 延長不明分面積 |  |
| 7    | 30.6  | 5.5  | 2.3  |      |   |    |       |    |   |       | 7.8   | 12.1 | "     |      |         | "    |      |       |      | 30.6  |         | 延長不明分面積 |  |
| 8    | 18.2  | 5.5  | 2.3  |      |   |    |       |    |   |       | 7.8   | 9.8  | "     |      |         | "    |      |       |      | 20.3  |         | 延長不明分面積 |  |
| 9    | 15.3  | 5.5  | 1.8  |      |   |    |       |    |   |       | 7.3   | 15.5 | "     |      |         | "    |      |       |      | 16.1  |         | 延長不明分面積 |  |
| 10   | 30.0  | 5.5  | 1.9  |      |   |    |       |    |   |       | 7.4   | 12.2 | "     |      |         | "    |      |       |      | 29.8  |         | 延長不明分面積 |  |
| 11   | 7.7   | 5.5  | 2.9  |      |   |    |       |    |   |       | 7.4   | 9.9  | As    |      |         | 改    |      |       |      | 7.7   |         | 延長不明分面積 |  |
| 計    | 190.6 |      |      |      |   |    |       |    |   |       |       |      |       |      |         |      |      |       |      | 127.3 | 46.4    | 57.4    |  |

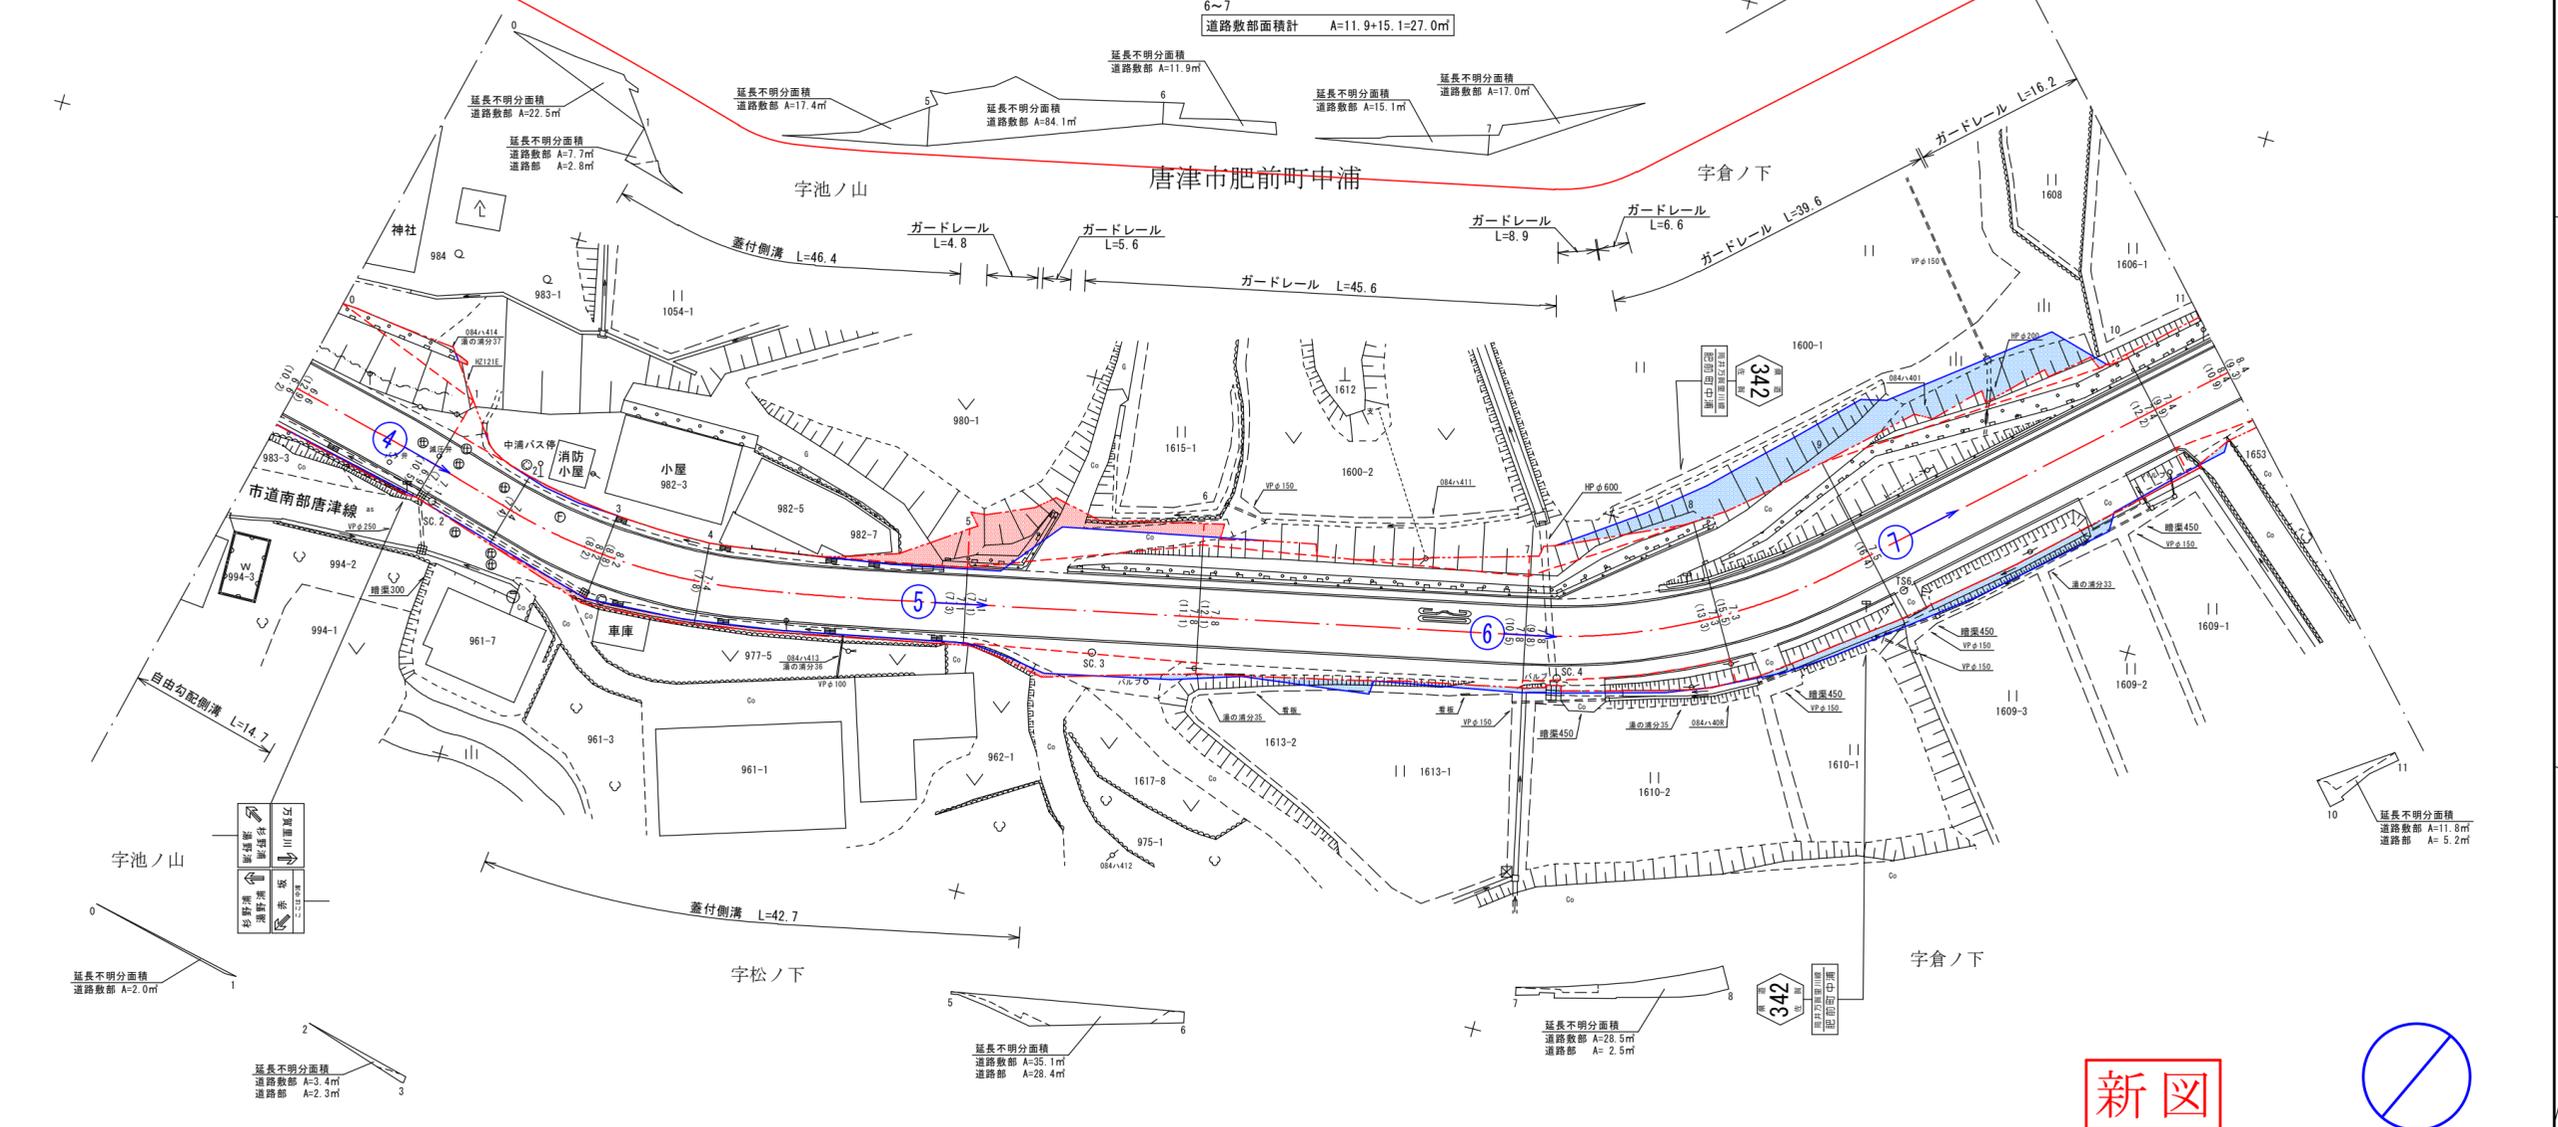

新図



|      |      |      |      |                   |                   |      |      |      |      |                   |       |       |
|------|------|------|------|-------------------|-------------------|------|------|------|------|-------------------|-------|-------|
| 測点番号 | NO.0 | NO.1 | NO.2 | NO.3              | NO.4              | NO.5 | NO.6 | NO.7 | NO.8 | NO.9              | NO.10 | NO.11 |
| 縦断勾配 |      |      |      |                   |                   |      |      |      |      |                   |       |       |
| 曲線半径 |      |      |      | R=200.0<br>CL=9.1 | R=55.0<br>CL=24.4 |      |      |      |      | R=55.0<br>CL=30.2 |       |       |

|            |                   |    |       |
|------------|-------------------|----|-------|
| 路線名        | 一般県道 筒井万賀里川線      |    |       |
| 図面番号       | 13                | 縮尺 | 1:500 |
| 作成年月日      | 令和 7年 2月 28日      |    |       |
| 測量者        | 有限会社 サクセスエンジニアリング |    |       |
| 佐賀県唐津土木事務所 |                   |    |       |

| 測点番号 | 区間長   | 車道巾員 | 路肩巾員 | 歩道巾員 |   | 緑地帯巾員 |   |    |   | 待避所巾員 | 分離帯巾員 | 全巾員  | 道路敷巾員 | 路面種別 | 設計C/B/R | 舗装年度 | 改良未改良 | 改良年度 | 防護柵延長 |   | 側溝延長 |       | 備考      |
|------|-------|------|------|------|---|-------|---|----|---|-------|-------|------|-------|------|---------|------|-------|------|-------|---|------|-------|---------|
|      |       |      |      | 左    | 右 | 帯列    | 左 | 帯列 | 右 |       |       |      |       |      |         |      |       |      | 左     | 右 | 左    | 右     |         |
|      |       
| 0    | 0.0   | 5.5  | 2.9  |      |   |       |   |    |   |       | 8.4   | 9.3  |       |      |         |      |       |      |       |   |      |       |         |
| 1    | 11.3  | 5.5  | 3.4  |      |   |       |   |    |   |       | 8.9   | 9.6  | As    |      |         | 改    |       | 4.5  |       |   |      |       | 延長不明分面積 |
| 2    | 10.6  | 5.5  | 3.4  |      |   |       |   |    |   |       | 8.9   | 9.1  | "     |      |         | "    |       | 6.5  |       |   | 5.3  |       | 延長不明分面積 |
| 3    | 10.4  | 5.5  | 3.1  |      |   |       |   |    |   |       | 8.6   | 9.7  | "     |      |         | "    |       |      |       |   | 10.4 |       | 延長不明分面積 |
| 4    | 13.3  | 5.5  | 2.2  |      |   |       |   |    |   |       | 7.7   | 8.5  | "     |      |         | "    |       |      |       |   | 9.8  |       | 延長不明分面積 |
| 5    | 22.7  | 5.5  | 1.4  |      |   |       |   |    |   |       | 6.9   | 6.9  | "     |      |         | "    |       |      |       |   | 3.0  |       | 延長不明分面積 |
| 6    | 18.5  | 4.0  | 1.6  |      |   |       |   |    |   |       | 5.6   | 10.8 | "     |      |         | "    |       | 15.5 |       |   |      |       |         |
| 7    | 6.5   | 4.0  | 1.6  |      |   |       |   |    |   |       | 5.6   | 12.0 | "     |      |         | "    |       | 6.6  |       |   |      |       | 延長不明分面積 |
| 8    | 18.0  | 5.5  | 1.5  |      |   |       |   |    |   |       | 7.0   | 15.2 | "     |      |         | "    |       | 19.6 |       |   | 6.1  |       | 延長不明分面積 |
| 9    | 12.7  | 5.5  | 1.4  |      |   |       |   |    |   |       | 6.9   | 14.4 | "     |      |         | "    |       | 14.5 |       |   | 11.0 |       | 延長不明分面積 |
| 10   | 9.2   | 5.5  | 1.4  |      |   |       |   |    |   |       | 6.9   | 14.9 | "     |      |         | "    |       | 8.4  |       |   | 8.8  |       | 延長不明分面積 |
| 11   | 6.4   | 5.5  | 1.0  |      |   |       |   |    |   |       | 6.5   | 7.3  | "     |      |         | "    |       |      |       |   | 6.3  |       | 延長不明分面積 |
| 12   | 12.2  | 5.5  | 1.5  |      |   |       |   |    |   |       | 7.0   | 8.7  | "     |      |         | "    |       |      |       |   | 12.2 | 12.2  |         |
| 13   | 15.6  | 5.5  | 1.7  |      |   |       |   |    |   |       | 7.2   | 9.2  | "     |      |         | "    |       |      |       |   | 15.6 | 15.7  |         |
| 14   | 22.7  | 5.5  | 1.7  |      |   |       |   |    |   |       | 7.2   | 8.0  | As    |      |         | 改    |       |      |       |   | 22.1 | 22.5  | 延長不明分面積 |
| 計    | 190.1 |      |      |      |   |       |   |    |   |       |       |      |       |      |         |      |       | 75.6 |       |   | 49.9 | 111.1 |         |

| 区間    | 道路敷部面積 (㎡) |      |      | 道路部面積 (㎡) |      |      |
|-------|------------|------|------|-----------|------|------|
|       | 左          | 右    | 計    | 左         | 右    | 計    |
| 0~1   | 5.7        | —    | 5.7  | —         | —    | —    |
| 1~2   | 1.4        | 20.8 | 22.2 | —         | 3.8  | 3.8  |
| 2~3   | 1.8        | —    | 1.8  | —         | —    | —    |
| 3~4   | 2.6        | —    | 2.6  | —         | —    | —    |
| 4~5   | 35.3       | 52.4 | 87.7 | 16.0      | 15.1 | 31.1 |
| 6~7   | 0.3        | 37.0 | 37.3 | —         | 2.6  | 2.6  |
| 7~8   | 22.0       | 56.9 | 78.9 | —         | —    | —    |
| 8~9   | 56.4       | 11.2 | 67.6 | —         | 3.0  | 3.0  |
| 9~10  | 11.5       | —    | 11.5 | —         | —    | —    |
| 10~11 | 3.8        | —    | 3.8  | —         | —    | —    |
| 13~14 | —          | 85.3 | 85.3 | —         | —    | —    |

| 測点   | X         | Y           |
|------|-----------|-------------|
| SC.5 | 46166.843 | -104435.765 |
| TS7  | 46197.597 | -104466.554 |
| SC.6 | 46204.834 | -104506.404 |
| SC.7 | 46233.180 | -104528.516 |
| SC.8 | 46286.295 | -104531.489 |

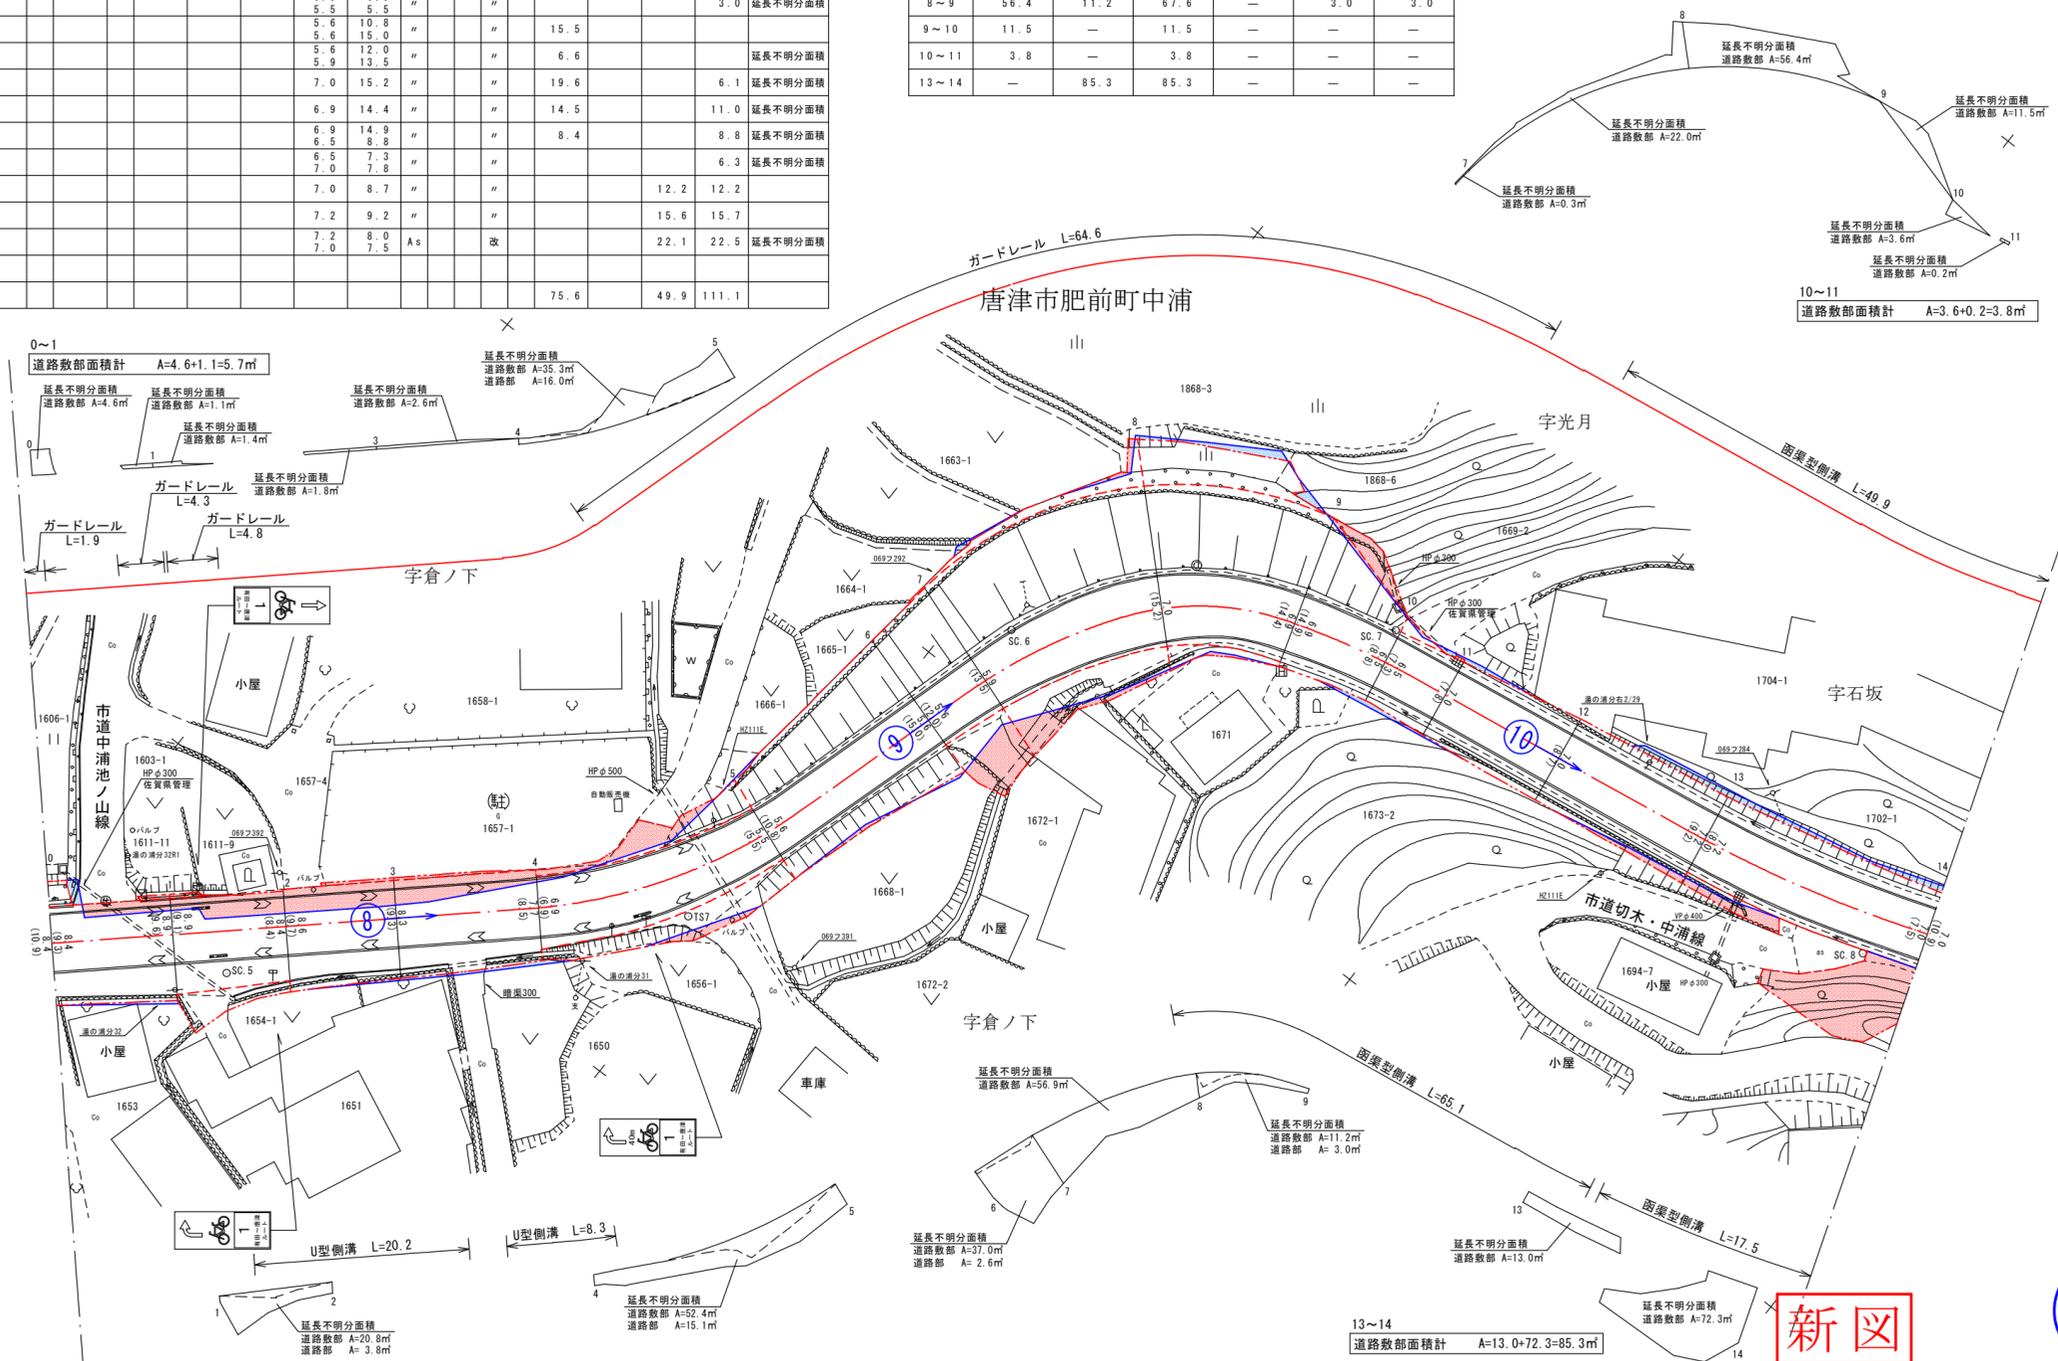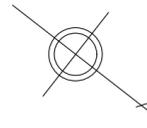

| 測点番号 | NO.0 | NO.1 | NO.2 | NO.3 | NO.4 | NO.5              | NO.6 | NO.7 | NO.8              | NO.9 | NO.10 | NO.11 | NO.12              | NO.13 | NO.14 |
|------|------|------|------|------|------|-------------------|------|------|-------------------|------|-------|-------|--------------------|-------|-------|
| 縦断勾配 |      |      |      |      |      |                   |      |      |                   |      |       |       |                    |       |       |
| 曲線半径 |      |      |      |      |      | R=50.0<br>CL=27.2 |      |      | R=35.0<br>CL=42.9 |      |       |       | R=120.0<br>CL=21.9 |       |       |

|            |                   |    |       |
|------------|-------------------|----|-------|
| 路線名        | 一般県道 筒井万賀里川線      |    |       |
| 図面番号       | 14                | 縮尺 | 1:500 |
| 作成年月日      | 令和 7年 2月 28日      |    |       |
| 測量者        | 有限会社 サクセスエンジニアリング |    |       |
| 佐賀県唐津土木事務所 |                   |    |       |

**新図**



13~14  
道路敷部面積計 A=13.0+72.3=85.3㎡

0~1  
道路敷部面積計 A=4.6+1.1=5.7㎡



10~11  
道路敷部面積計 A=3.6+0.2=3.8㎡

| 測点番号 | 区間   | 車道巾員 | 路肩巾員 | 歩道巾員 |   | 緑地帯巾員 |   |    |   | 待避所巾員 | 分離帯巾員 | 全巾員 | 道路敷巾員 | 路面種別 | 設計C/B/R | 舗装年度 | 改良未改良 | 改良年度 | 防護柵延長 |      | 側溝延長 |      | 備考      |
|------|------|------|------|------|---|-------|---|----|---|-------|-------|-----|-------|------|---------|------|-------|------|-------|------|------|------|---------|
|      |      |      |      | 左    | 右 | 帯列    | 左 | 帯列 | 右 |       |       |     |       |      |         |      |       |      | 左     | 右    | 左    | 右    |         |
| 0    | 0.0  | 5.5  | 1.5  |      |   |       |   |    |   |       |       | 7.0 | 10.9  |      |         |      |       |      |       |      |      |      |         |
| 1    | 4.0  | 5.5  | 1.6  |      |   |       |   |    |   |       |       | 7.1 | 11.2  | As   |         |      | 改     |      |       |      | 4.0  | 4.0  | 延長不明分面積 |
| 2    | 7.7  | 5.5  | 1.2  |      |   |       |   |    |   |       |       | 6.7 | 11.2  | "    |         |      | "     |      |       |      |      | 7.7  | 延長不明分面積 |
| 3    | 13.3 | 5.5  | 0.5  |      |   |       |   |    |   |       |       | 6.0 | 12.6  | "    |         |      | "     |      |       |      |      | 13.3 | 延長不明分面積 |
| 4    | 21.7 | 5.5  | 0.5  |      |   |       |   |    |   |       |       | 6.0 | 12.1  | "    |         |      | "     | 1.2  |       |      |      | 21.7 | 延長不明分面積 |
| 5    | 13.6 | 5.5  | 0.5  |      |   |       |   |    |   |       |       | 6.0 | 9.7   | "    |         |      | "     |      | 13.0  |      |      | 14.1 | 延長不明分面積 |
| 6    | 12.7 | 5.5  | 0.9  |      |   |       |   |    |   |       |       | 6.4 | 9.7   | "    |         |      | "     |      | 12.1  |      |      | 12.4 | 延長不明分面積 |
| 7    | 7.9  | 5.5  | 1.3  |      |   |       |   |    |   |       |       | 6.8 | 10.0  | "    |         |      | "     | 7.2  |       |      |      | 8.7  | 延長不明分面積 |
| 8    | 9.2  | 5.5  | 1.3  |      |   |       |   |    |   |       |       | 6.8 | 11.7  | "    |         |      | "     | 8.3  |       |      |      | 10.1 |         |
| 9    | 10.9 | 5.5  | 1.0  |      |   |       |   |    |   |       |       | 6.5 | 12.0  | "    |         |      | "     |      | 10.4  | 3.3  |      | 11.4 |         |
| 10   | 12.9 | 5.5  | 1.1  |      |   |       |   |    |   |       |       | 6.6 | 12.0  | "    |         |      | "     |      | 12.1  | 13.8 |      | 13.7 |         |
| 11   | 16.4 | 5.5  | 1.4  |      |   |       |   |    |   |       |       | 6.9 | 14.5  | "    |         |      | "     |      | 15.4  | 1.7  |      | 17.7 | 延長不明分面積 |

| 測点番号 | 区間    | 車道巾員 | 路肩巾員 | 歩道巾員 |   | 緑地帯巾員 |   |    |   | 待避所巾員 | 分離帯巾員 | 全巾員  | 道路敷巾員 | 路面種別 | 設計C/B/R | 舗装年度 | 改良未改良 | 改良年度 | 防護柵延長 |   | 側溝延長 |      | 備考   |
|------|-------|------|------|------|---|-------|---|----|---|-------|-------|------|-------|------|---------|------|-------|------|-------|---|------|------|------|
|      |       |      |      | 左    | 右 | 帯列    | 左 | 帯列 | 右 |       |       |      |       |      |         |      |       |      | 左     | 右 | 左    | 右    |      |
| 12   | 5.7   | 5.5  | 3.6  |      |   |       |   |    |   |       |       | 9.1  | 16.4  | "    |         |      | "     |      |       |   |      | 5.2  |      |
| 13   | 5.2   | 5.5  | 3.2  |      |   |       |   |    |   |       |       | 10.0 | 17.4  | "    |         |      | "     |      |       |   |      | 4.7  |      |
| 14   | 8.5   | 5.5  | 0.5  |      |   |       |   |    |   |       |       | 8.7  | 16.3  | "    |         |      | "     |      |       |   |      | 6.1  |      |
| 15   | 6.2   | 5.5  | 0.5  |      |   |       |   |    |   |       |       | 6.0  | 13.2  | "    |         |      | "     |      |       |   |      | 6.6  |      |
| 16   | 17.1  | 5.5  | 1.0  |      |   |       |   |    |   |       |       | 6.0  | 8.3   | "    |         |      | "     |      |       |   |      | 1.4  | 5.9  |
| 17   | 4.9   | 5.5  | 1.8  |      |   |       |   |    |   |       |       | 6.5  | 7.7   | "    |         |      | "     |      |       |   |      | 18.0 | 16.3 |
| 計    | 177.9 |      |      |      |   |       |   |    |   |       |       | 7.3  | 13.1  | As   |         |      | 改     |      |       |   |      | 96.2 | 18.8 |

| 測点     | X         | Y           |
|--------|-----------|-------------|
| SC. 9  | 46337.223 | -104550.096 |
| SC. 10 | 46369.884 | -104575.936 |
| TS8    | 46374.366 | -104620.448 |
| SC. 11 | 46347.596 | -104657.557 |

標準断面図 S=1:100

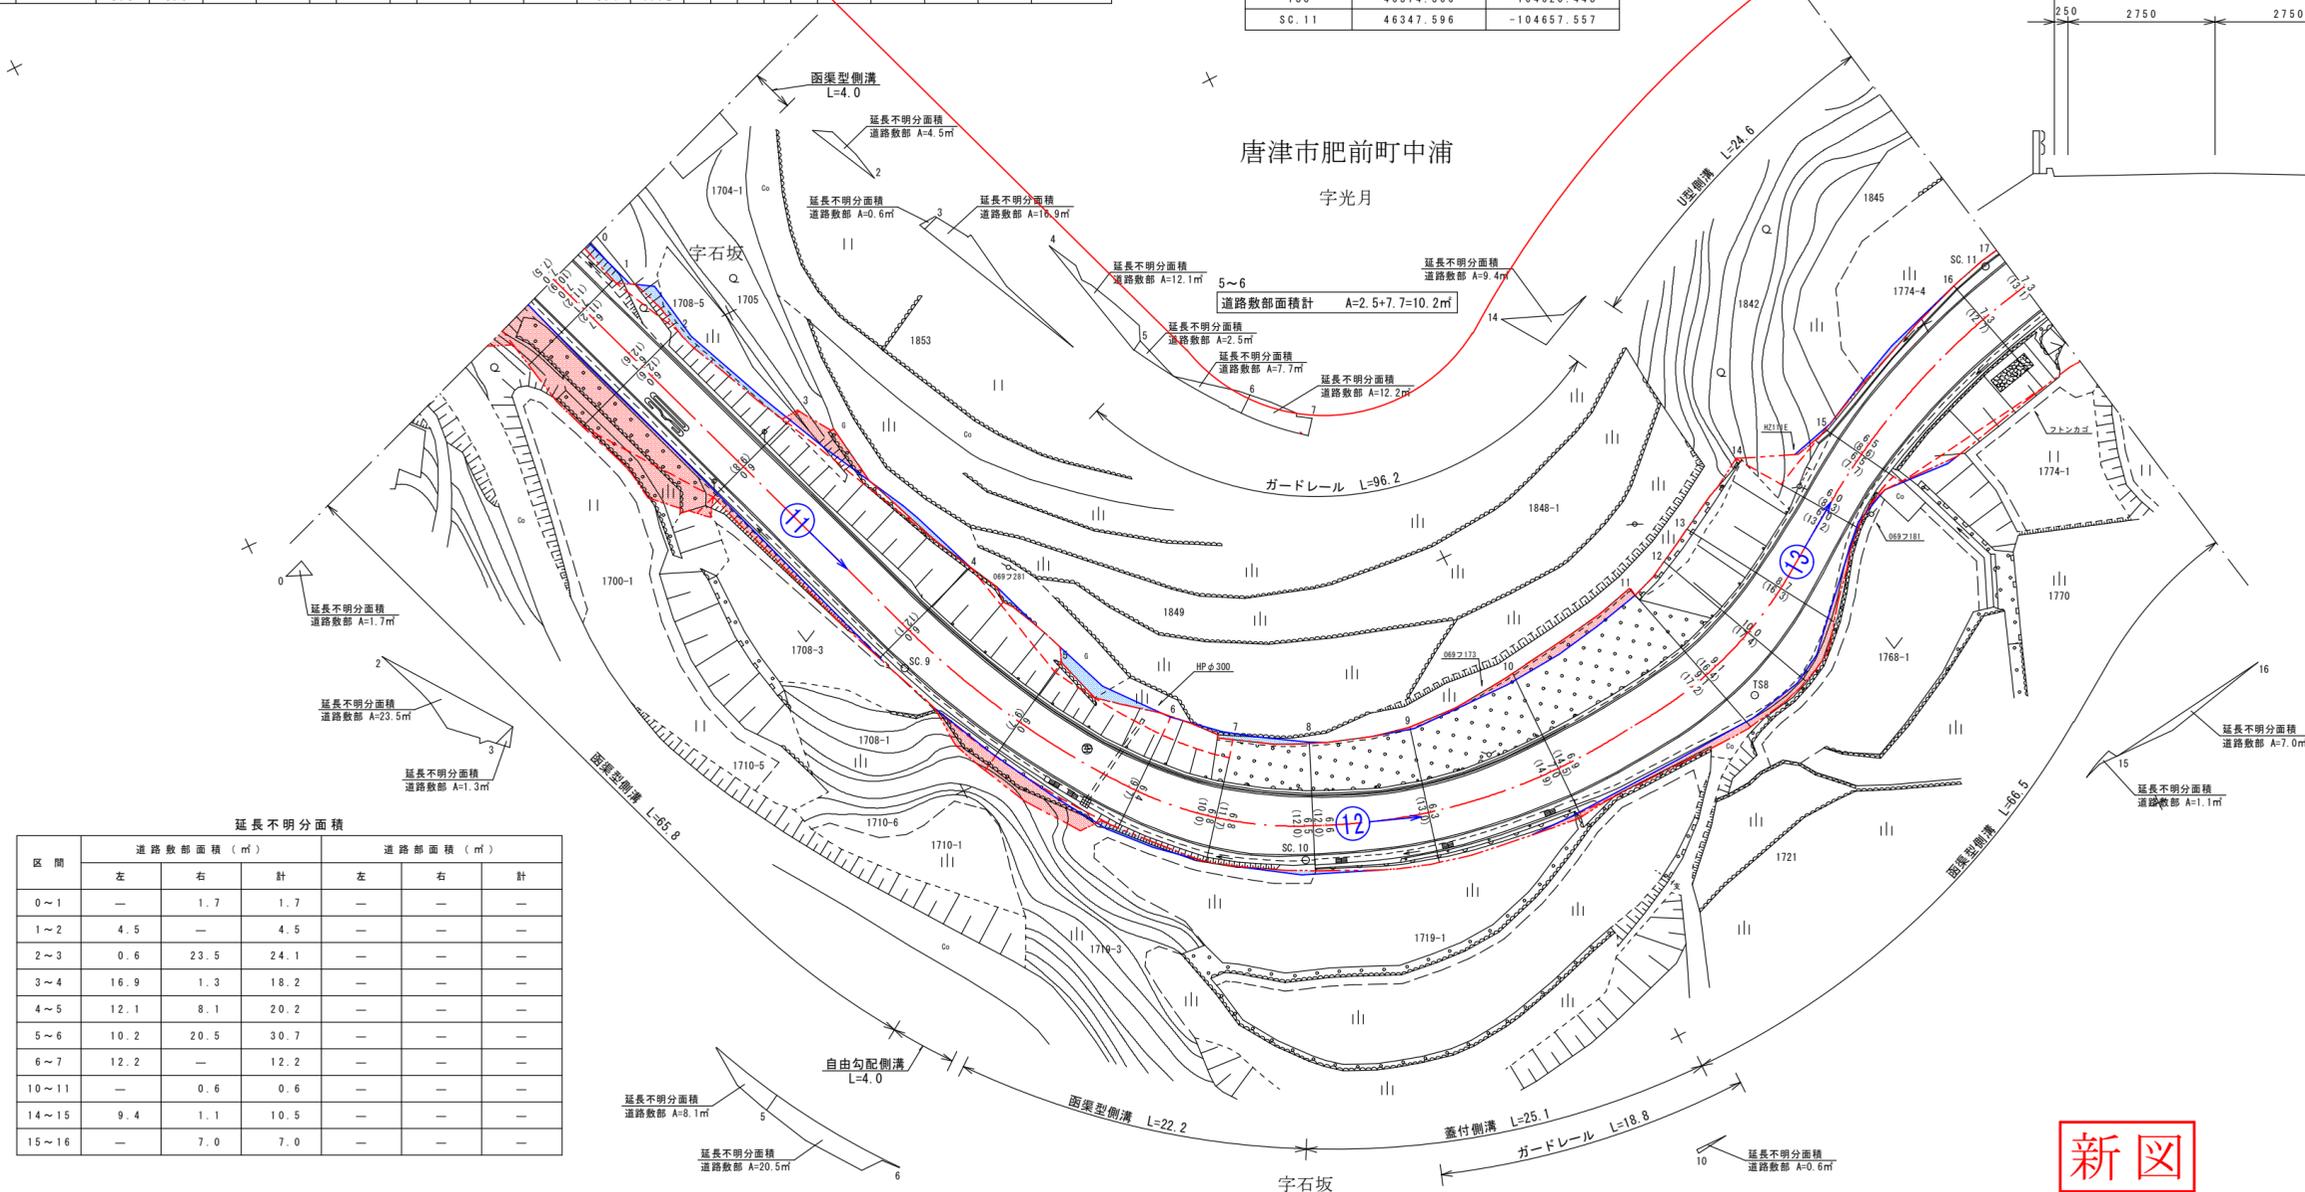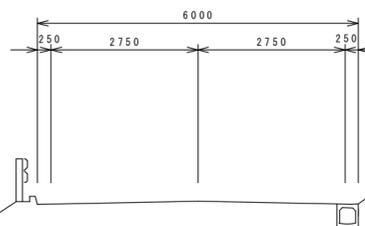

延長不明分面積

| 区間    | 道路敷部面積 (m²) |      |      | 道路部面積 (m²) |   |   |
|-------|-------------|------|------|------------|---|---|
|       | 左           | 右    | 計    | 左          | 右 | 計 |
| 0~1   | -           | 1.7  | 1.7  | -          | - | - |
| 1~2   | 4.5         | -    | 4.5  | -          | - | - |
| 2~3   | 0.6         | 23.5 | 24.1 | -          | - | - |
| 3~4   | 16.9        | 1.3  | 18.2 | -          | - | - |
| 4~5   | 12.1        | 8.1  | 20.2 | -          | - | - |
| 5~6   | 10.2        | 20.5 | 30.7 | -          | - | - |
| 6~7   | 12.2        | -    | 12.2 | -          | - | - |
| 10~11 | -           | 0.6  | 0.6  | -          | - | - |
| 14~15 | 9.4         | 1.1  | 10.5 | -          | - | - |
| 15~16 | -           | 7.0  | 7.0  | -          | - | - |

| 測点番号 | NO.0 | NO.1 | NO.2 | NO.3 | NO.4 | NO.5              | NO.6 | NO.7              | NO.8 | NO.9              | NO.10 | NO.11             | NO.12 | NO.13 | NO.14 | NO.15             | NO.16 | NO.17 |  |
|------|------|------|------|------|------|-------------------|------|-------------------|------|-------------------|-------|-------------------|-------|-------|-------|-------------------|-------|-------|--|
| 縦断勾配 |      |      |      |      |      |                   |      |                   |      |                   |       |                   |       |       |       |                   |       |       |  |
| 曲線半径 |      |      |      |      |      | R=80.0<br>CL=24.8 |      | R=35.0<br>CL=18.2 |      | R=55.0<br>CL=27.6 |       | R=38.0<br>CL=19.0 |       |       |       | R=68.0<br>CL=27.8 |       |       |  |


**新図**

|            |                   |    |       |
|------------|-------------------|----|-------|
| 路線名        | 一般県道 筒井万賀里川線      |    |       |
| 図面番号       | 15                | 縮尺 | 1:500 |
| 作成年月日      | 令和 7年 2月 28日      |    |       |
| 測量者        | 有限会社 サクセスエンジニアリング |    |       |
| 佐賀県唐津土木事務所 |                   |    |       |

| 測点番号 | 区間長   | 車道巾員 | 路肩巾員 | 歩道巾員 |   |    |   | 緑地帯巾員 |   |   |   | 待避所巾員 | 分離帯巾員 | 全巾員 | 道路敷巾員 | 路面種別 | 設計C B R | 舗装年度 | 改良未改良年度 | 防護柵延長 |   | 側溝延長 |   | 備考      |
|------|-------|------|------|------|---|----|---|-------|---|---|---|-------|-------|-----|-------|------|---------|------|---------|-------|---|------|---|---------|
|      |       |      |      | 左    | 右 | 帯列 | 左 | 帯列    | 右 | 左 | 右 |       |       |     |       |      |         |      |         | 左     | 右 | 左    | 右 |         |
|      |       
| 0    | 0.0   | 5.5  | 1.8  |      |   
| 1    | 12.9  | 5.5  | 1.0  |      |   
| 2    | 20.5  | 5.5  | 0.8  |      |   延長不明分面積 |
| 3    | 12.1  | 5.5  | 1.1  |      |   延長不明分面積 |
| 4    | 12.9  | 5.5  | 1.0  |      |   延長不明分面積 |
| 5    | 4.7   | 5.5  | 1.0  |      |   延長不明分面積 |
| 6    | 9.8   | 5.5  | 1.3  |      |   
| 7    | 9.8   | 5.5  | 0.9  |      |   延長不明分面積 |
| 8    | 14.5  | 5.5  | 1.2  |      |   延長不明分面積 |
| 9    | 13.4  | 5.5  | 1.2  |      |   延長不明分面積 |
| 10   | 17.2  | 5.5  | 1.8  |      |   延長不明分面積 |
| 11   | 14.7  | 5.5  | 2.3  |      |   延長不明分面積 |
| 12   | 11.0  | 5.5  | 2.3  |      |   延長不明分面積 |
| 13   | 10.8  | 5.5  | 1.4  |      |   延長不明分面積 |
| 14   | 13.6  | 5.5  | 0.8  |      |   延長不明分面積 |
| 計    | 177.9 |      |      

| 区間    | 道路敷部面積 (㎡) |     |      | 道路部面積 (㎡) |   |     |
|-------|------------|-----|------|-----------|---|-----|
|       | 左          | 右   | 計    | 左         | 右 | 計   |
| 1~2   | 3.7        | —   | 3.7  | —         | — | —   |
| 2~3   | 6.5        | —   | 6.5  | —         | — | —   |
| 3~4   | 17.8       | —   | 17.8 | 4.1       | — | 4.1 |
| 4~5   | —          | 0.5 | 0.5  | —         | — | —   |
| 6~7   | 2.6        | —   | 2.6  | —         | — | —   |
| 7~8   | 14.1       | 0.2 | 14.3 | —         | — | —   |
| 8~9   | 24.5       | —   | 24.5 | —         | — | —   |
| 9~10  | 24.6       | —   | 24.6 | —         | — | —   |
| 10~11 | 71.8       | 1.9 | 73.7 | —         | — | —   |
| 11~12 | 3.6        | —   | 3.6  | —         | — | —   |
| 13~14 | 2.3        | —   | 2.3  | —         | — | —   |

| 測点     | X         | Y           |
|--------|-----------|-------------|
| SC. 12 | 46350.569 | -104711.162 |
| SC. 13 | 46386.038 | -104760.042 |
| SC. 14 | 46428.175 | -104787.740 |

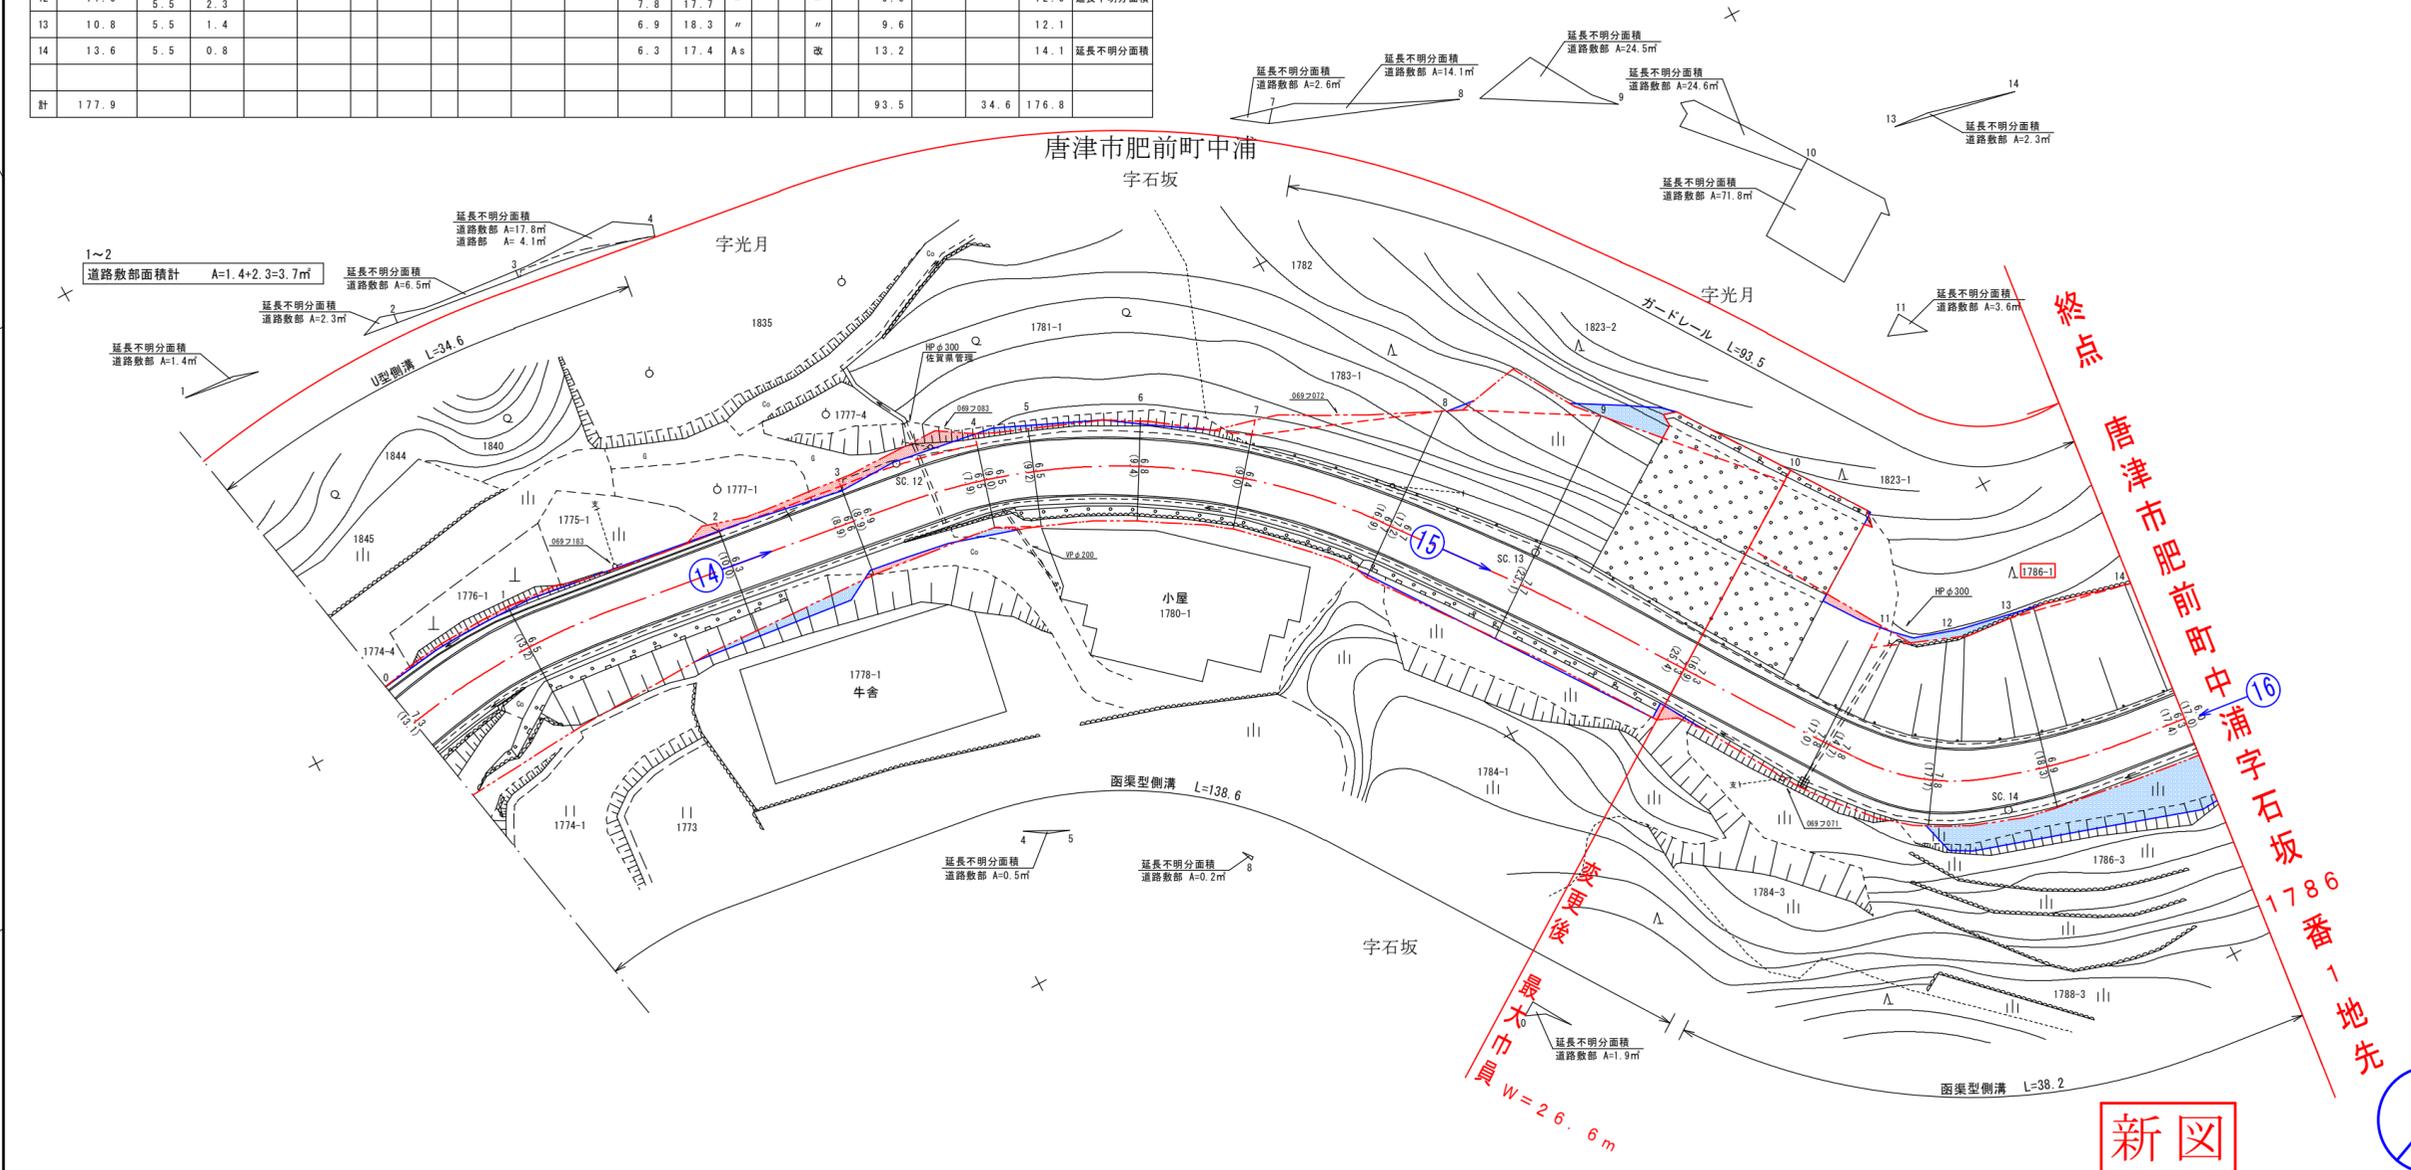

| 測点番号 | NO. 0 | NO. 1             | NO. 2 | NO. 3 | NO. 4 | NO. 5 | NO. 6             | NO. 7 | NO. 8 | NO. 9 | NO. 10 | NO. 11 | NO. 12            | NO. 13            | NO. 14 |
|------|-------|-------------------|-------|-------|-------|-------|-------------------|-------|-------|-------|--------|--------|-------------------|-------------------|--------|
| 縦断勾配 |       |                   |       |       |       |       |                   |       |       |       |        |        |                   |                   |        |
| 曲線半径 |       | R=68.0<br>OL=22.0 |       |       |       |       | R=60.0<br>OL=46.6 |       |       |       |        |        | R=20.0<br>OL=12.2 | R=60.0<br>OL=13.1 |        |

|            |                   |    |       |
|------------|-------------------|----|-------|
| 路線名        | 一般県道 筒井万賀里川線      |    |       |
| 図面番号       | 16                | 縮尺 | 1:500 |
| 作成年月日      | 令和 7年 2月 28日      |    |       |
| 測量者        | 有限会社 サクセスエンジニアリング |    |       |
| 佐賀県唐津土木事務所 |                   |    |       |