

延長不明分面積別図有


測点番号	区間長	車道巾員	路肩巾員	歩道巾員		緑地帯巾員			待避所巾員	分離帯巾員	全巾員	道路敷巾員	路面種別	設計C/B/R	舗装年度	改良年度	防護柵延長		側溝延長		備考	
				左	右	帯列	左	帯列									右	左	右	左		右
0	0.0	6.5	4.6	3.0	3.2						17.3	27.0										
1	4.7	6.5	4.5	3.0	3.3						17.3	26.8	As	8.0%	R5	改	H11	4.7	4.7	4.7	9.2	
2	8.3	6.5	4.5	3.0	3.1						17.1	26.8	"	8.0%	R5	"	"	8.1	3.5	5.4	18.5	延長不明分面積
3	49.5	6.5	4.5	3.0	3.0						17.0	17.0	"	"	"	"	"	5.1	0.5	32.4	38.7	延長不明分面積
4	15.1	6.5	4.5	3.0	3.0						17.0	17.0	"	8.0%	"	"	0.9	18.4			19.4	延長不明分面積
5	14.2	6.5	4.5	1.5	3.0	列	1.5				17.0	17.0	"	"	"	"	25.0	14.0	13.9	21.3	延長不明分面積	
6	18.1	6.5	4.1	1.5	1.6	"	1.5	列	1.5		16.7	23.6	"	"	"	"	20.9	18.2	18.1	36.4	延長不明分面積	
7	10.0	6.5	1.5	1.6	1.6	"	1.5	"	1.5		14.2	21.7	"	"	"	"	10.0	10.0	15.6	20.0	延長不明分面積	
8	10.4	6.5	1.5	1.6	1.6	"	1.5	"	1.5		14.2	24.4	"	"	"	"	10.4	10.4	20.9	18.9	延長不明分面積	
9	19.0	6.5	1.5	1.5	1.6	"	1.5	"	1.5		14.1	21.7	"	"	"	"	19.0	15.3	38.0	19.0		
10	28.7	6.5	1.5	1.5	1.5	"	1.5	"	1.5		14.0	19.1	"	"	"	"	25.1	25.3	51.8	28.7	延長不明分面積	
11	21.9	6.5	1.5	1.5	1.5	列	1.5	列	1.5		14.0	19.5	As	8.0%	改	H11	21.9	21.9	43.8	21.9		
計	199.9																	151.1	142.2	244.6	252.0	

測点	X	Y
R01 NO.3	34472.997	-68929.623
TK-35	34483.448	-68966.406
TK-36	34458.238	-69009.472
T-5	34465.476	-68972.786
T-6	34497.378	-68894.346
T-7	34508.441	-68844.089

新大橋
L=49.5 W=17.0




佐賀市大和町大字東山田

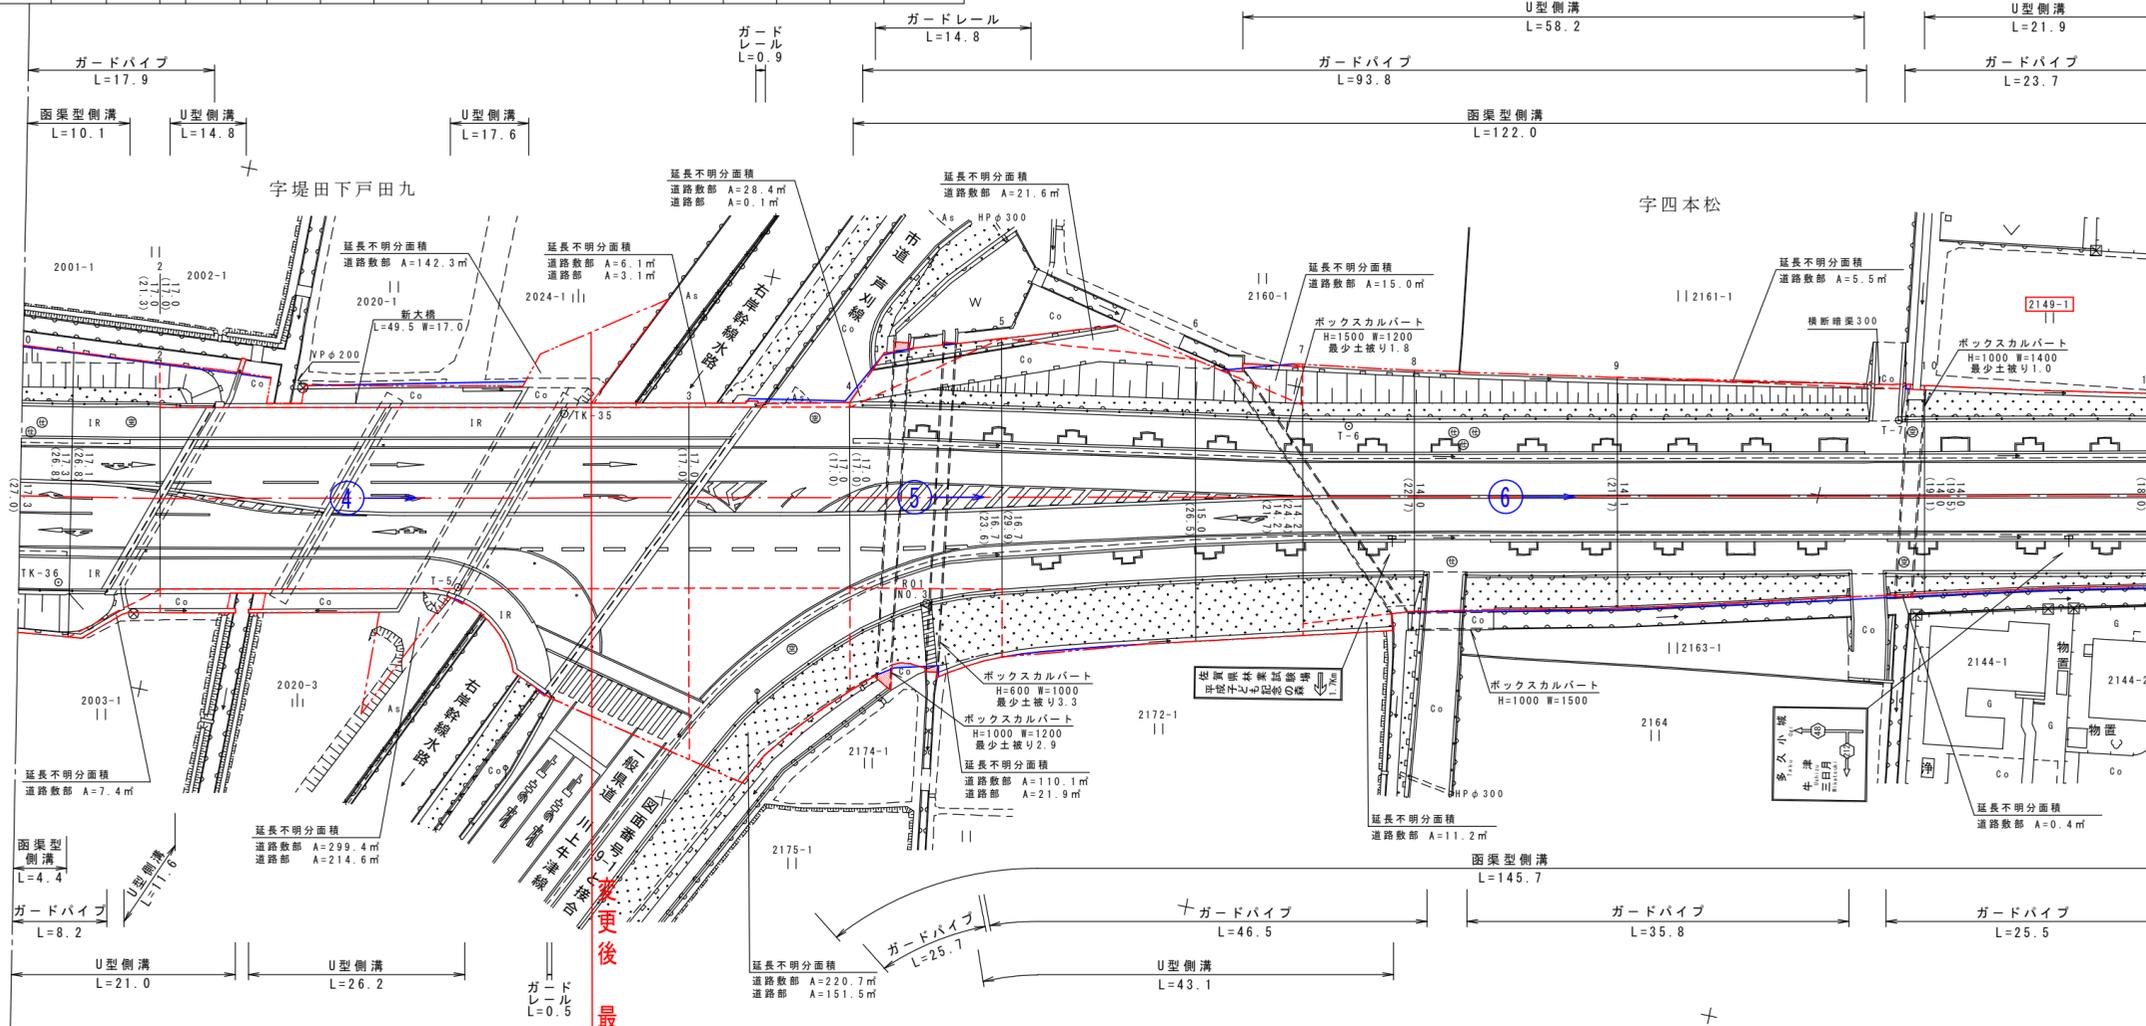

終点 佐賀市大和町大字東山田字四本松 2149 番1地先

変更後
最大巾員
W=36.1m

新図

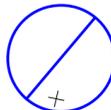

測点番号	NO.0	NO.1	NO.2	NO.3	NO.4	NO.5	NO.6	NO.7	NO.8	NO.9	NO.10	NO.11
縦断勾配												
曲線半径												

路線名	主要地方道 佐賀外環状線		
図面番号	54	縮尺	1:500
作成年月日	令和 7年 6月 30日		
測量者	九州技術開発(株)		
佐賀県佐賀土木事務所			