

測点番号	区間長	車道巾員	路肩巾員		緑地帯巾員			待避所巾員	分離帯巾員	全巾員	道路敷巾員	路面種別	設計CBR	舗装年度	改良未改良	改良年度	防護柵延長		側溝延長		備考	
			左	右	帯列	左	帯列										右	左	右	左		右
			左	右																		
0	0.0	6.5	1.5	3.7	3.7				15.4	15.8												
1	28.9	6.5	1.5	3.7	3.7				15.4	16.0	Aa	8%	改	H20	28.4	29.0	28.8	29.0				藤木橋 L=11.9 幅=15.0
2	8.3	6.5	1.5	3.7	3.7				15.4	15.8	"	8%	"	"	3.0	3.2	6.0	7.0				延長不明分面積
3	11.9	6.5	1.5	3.5	3.5				15.0	15.8	"	"	"	"								
4	5.0	6.5	1.5	3.5	3.5				15.0	15.0	"	8%	"	"	3.0	0.7	4.9	4.9				
5	9.6	6.5	1.6	3.6	4.3				16.0	16.0	"	"	"	"			9.6	15.9				
6	10.5	6.5	1.5	3.7	4.9				16.7	16.8	"	"	"	"	9.5		10.5	20.2				
7	10.9	6.5	1.5	3.7	4.1				15.8	16.0	"	"	"	"	9.8		10.9	21.5				
8	20.9	6.5	1.6	3.7	4.8				16.6	16.8	"	"	"	"	17.4		20.6	42.8				
9	10.2	6.5	1.5	3.7	4.8				16.5	16.7	"	"	"	"			10.0	21.0				
10	10.4	6.5	1.5	3.7	4.5				16.2	16.3	"	"	"	"			10.2	21.3				
11	9.1	6.5	1.6	3.5	4.2				15.8	15.8	"	"	"	"			8.9	9.3				
12	21.2	6.5	1.5	3.6	3.9				15.5	15.6	"	"	"	"			20.8	42.8				延長不明分面積
13	12.6	6.5	1.5	3.6	3.2				14.8	15.8	"	"	"	"	4.7		12.3	13.5				
14	3.6	6.5	1.5	3.5	4.7				16.2	16.4	"	"	"	"	3.4		3.5	7.4				延長不明分面積
15	19.0	6.5	1.6	3.5	4.5				16.1	16.2	Aa	8%	改	H20			19.0	40.0				延長不明分面積
計	192.1																176.0	296.6				



延長不明分面積

区間	道路敷部面積 (㎡)			道路部面積 (㎡)		
	左	右	計	左	右	計
3~4	1.5	2.9	4.4	0.2	2.5	2.7
11~12	0.4	-	0.4	-	-	-
13~14	1.6	-	1.6	-	-	-
14~15	1.0	-	1.0	1.0	-	1.0

測点	X	Y
T.3	31101.194	-56251.215
T.4	31113.342	-56204.546
T.5	31124.149	-56156.407
T.6	31142.810	-56119.747

道路規格 第3種2級
設計速度 50km/h

B交通
路床CBR 設計CBR 8.0%

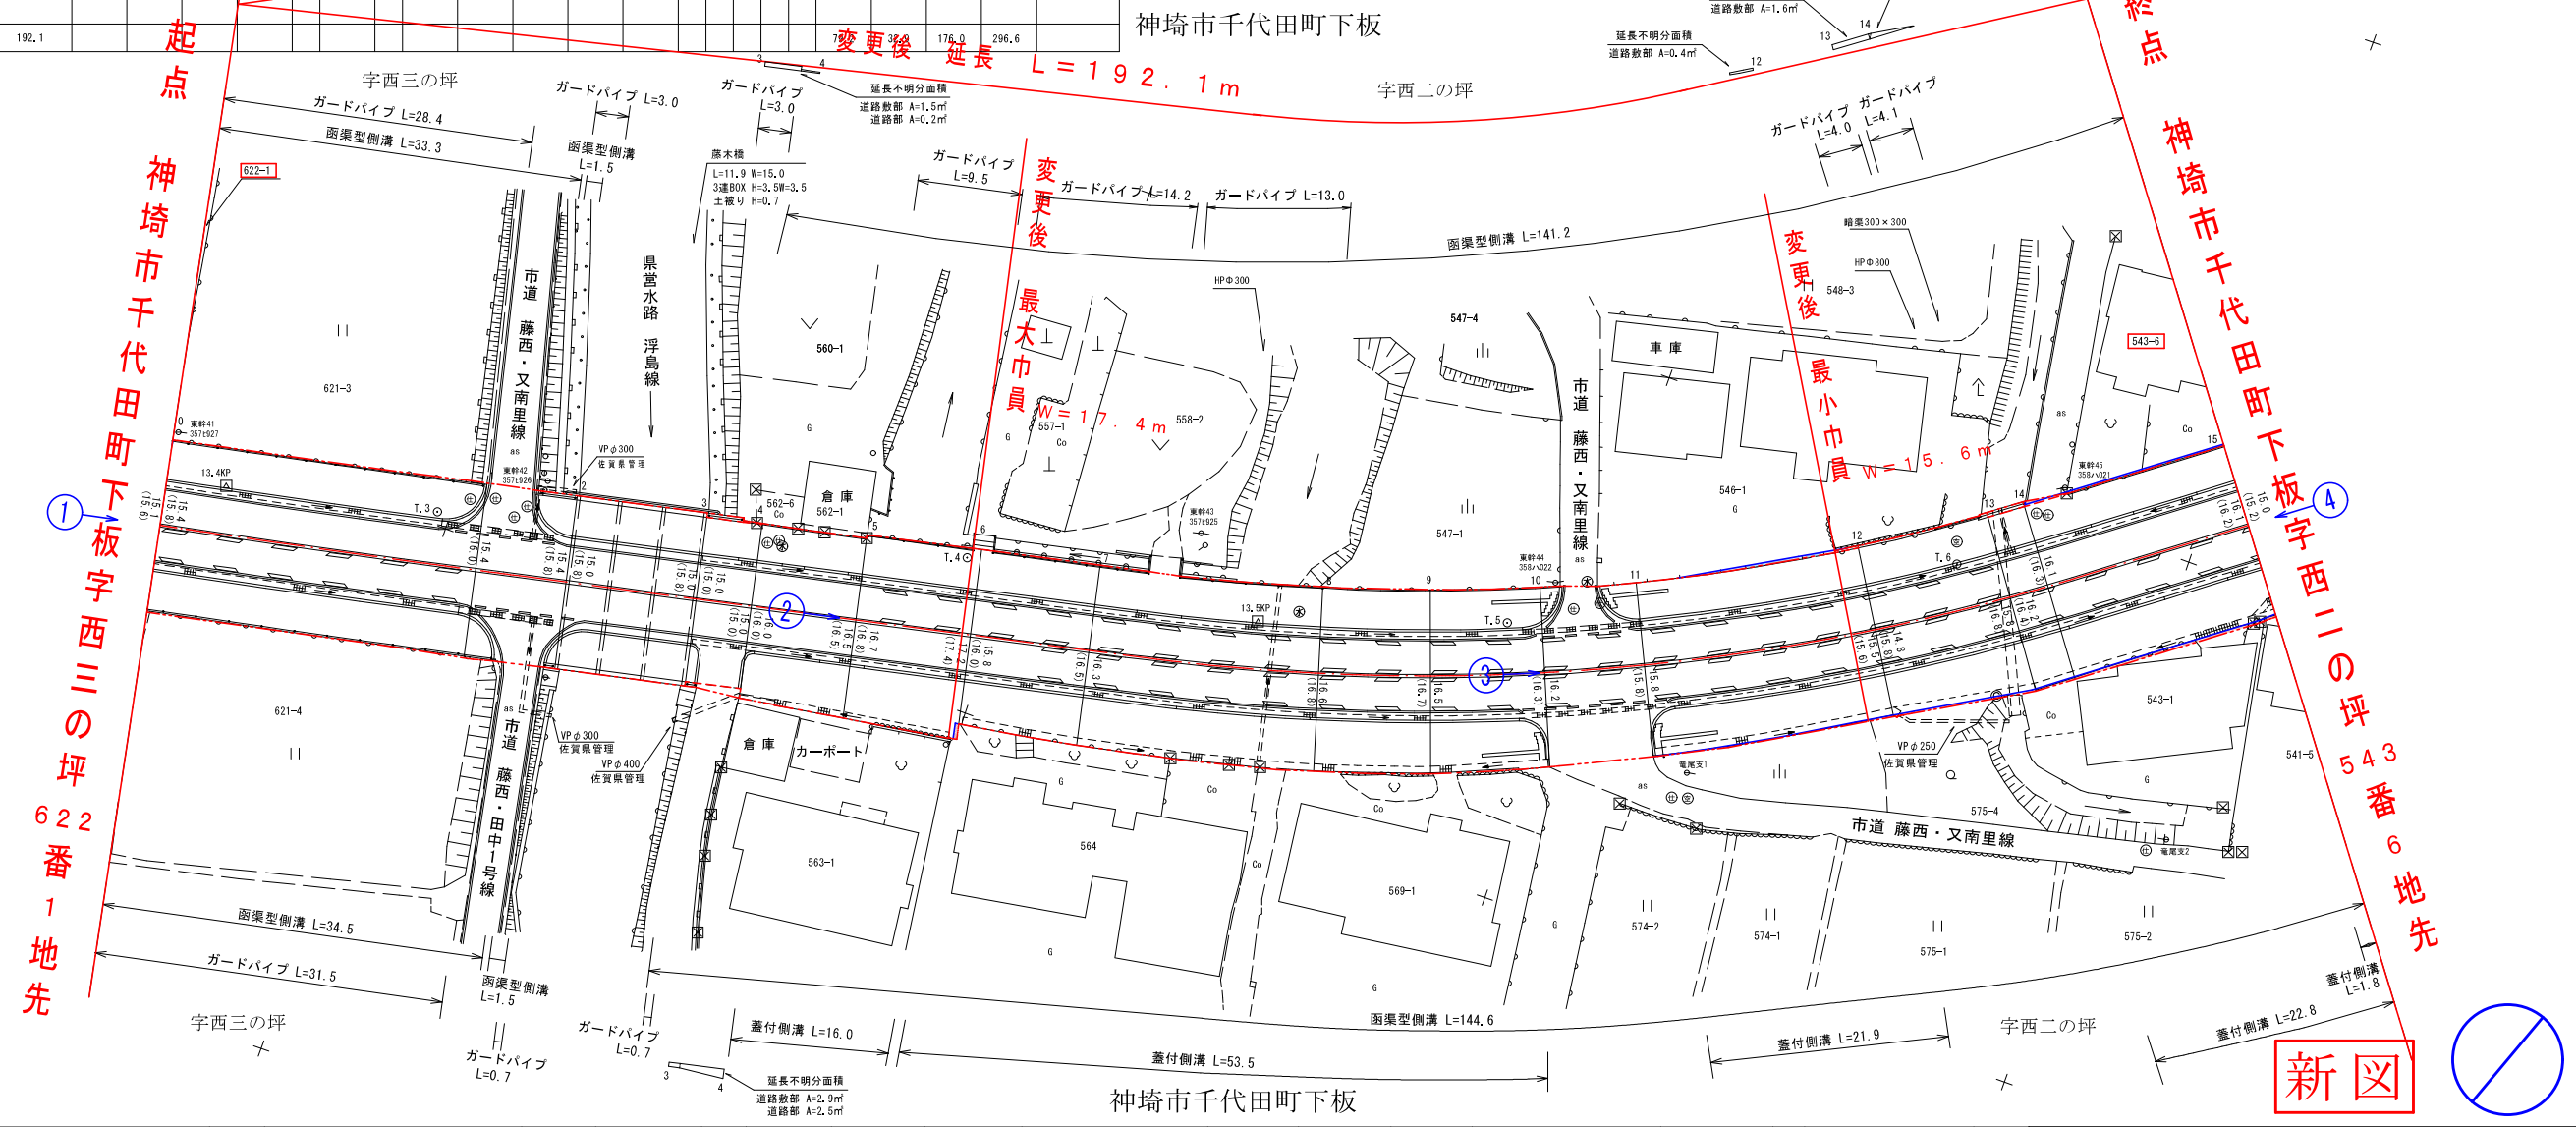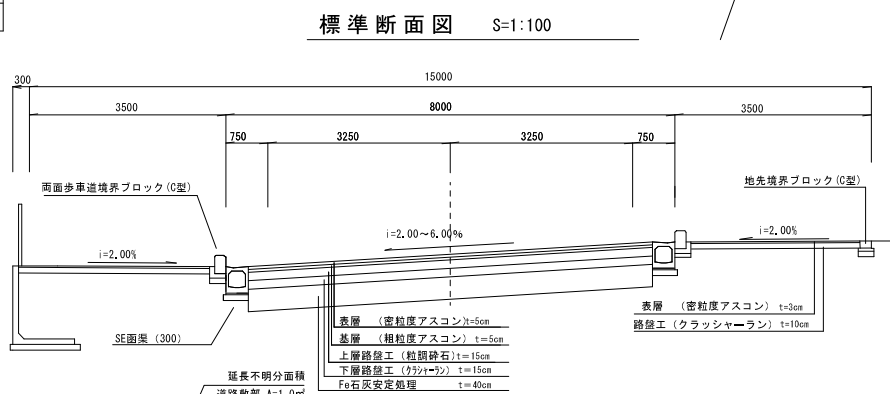

測点番号	NO.0	NO.1	NO.2	NO.3	NO.4	NO.5	NO.6	NO.7	NO.8	NO.9	NO.10	NO.11	NO.12	NO.13	NO.14	NO.15
縦断勾配																
曲線半径																

R=1700 CL=89.0 R=200 CL=85.5

路線名	一般国道264号		
図面番号	29	縮尺	1:500
作成年月日	令和7年7月30日		
測量者	シマウチエンジニアリング株式会社		
佐賀県東部土木事務所			