
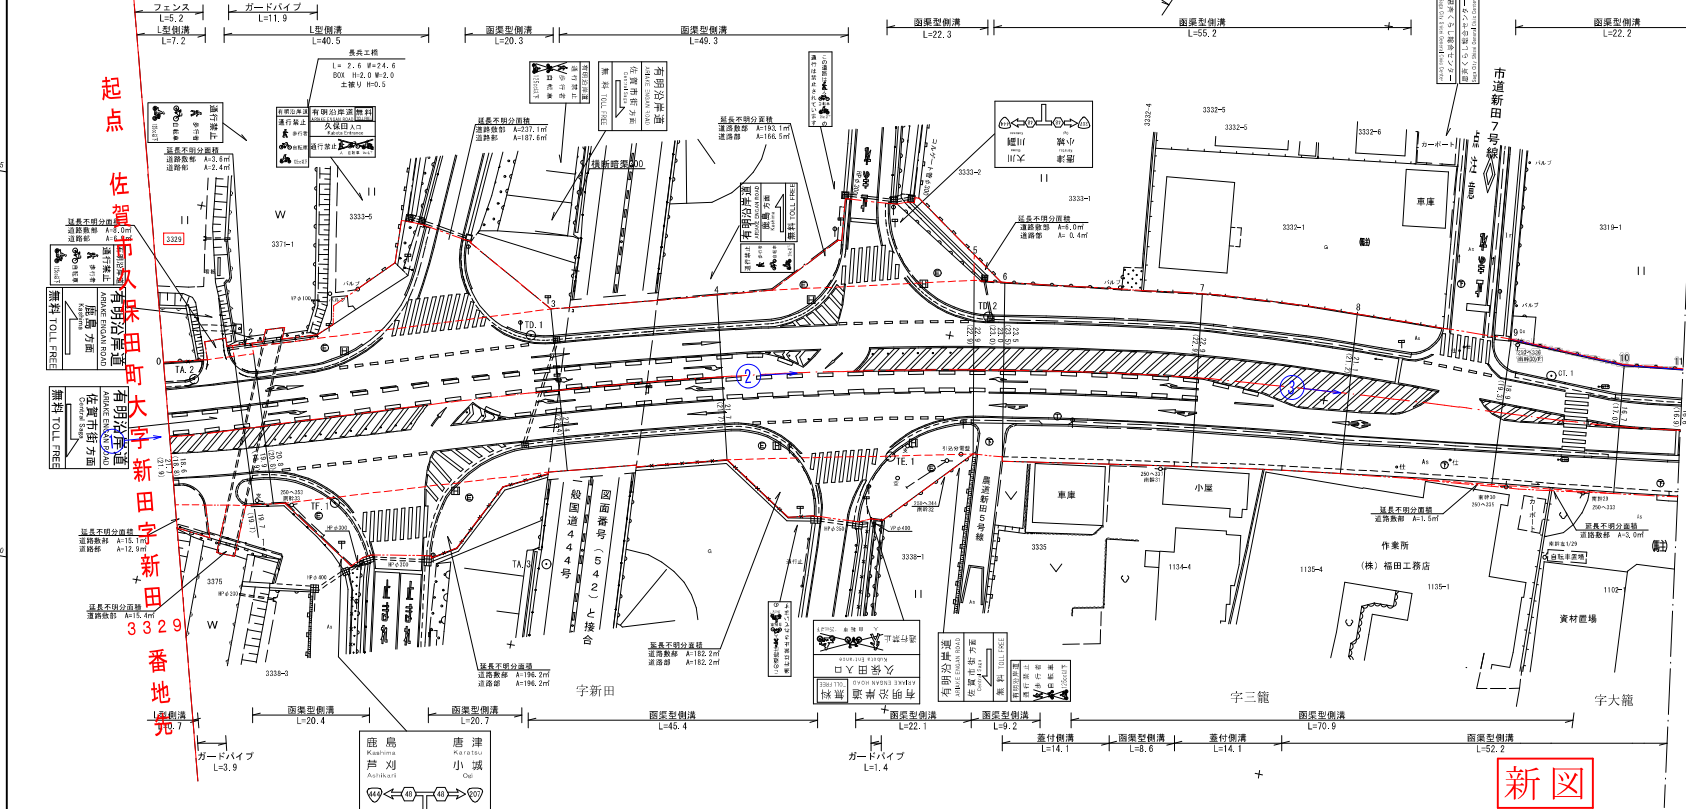


測点 番号	区 間	車 道 幅	歩 道 幅	歩道巾員			緑地帯巾員			分 離 帯 巾員	全 巾員	道 路 敷 巾員	路 面 種 別	設 計 C B R	設 計 度	改 良 年 度	防護延長				備 考
				左	右	帯 列	左	右	列								左	右	左	右	
0	0.0	6.5	6.8	2.6	2.7						18.6	18.8					5.8	3.9	11.6	0.7	延長不明分断線
1	9.8	6.5	7.1	2.6	3.5						19.7	19.7	As	H22	H21						延長不明分断線
2	2.8	6.5	7.3	2.6	3.5						19.9	19.9	As	H22	H21		2.6	2.9	2.3		延長不明分断線
3	39.2	6.5	7.3	3.0	3.5						20.8	20.8	As	H22	H21		8.7	55.5	40.6		延長不明分断線
4	71.5	6.5	7.3	3.0	3.9						21.4	21.4	As	H22	H21					21.1	21.3
5	33.2	6.5	7.7	4.6	4.1						22.9	22.9	As	H22	H21		1.4	69.3	41.7		延長不明分断線
6	3.9	6.5	7.4	4.5	4.4						23.0	23.0	As	H22	H21			5.2	3.9		延長不明分断線
7	75.5	6.5	7.5	4.5	5.0						23.5	23.5	As	H22	H21						
8	20.1	6.5	7.6	4.1	4.7						22.9	22.9	As	H22	H21					28.4	39.6
9	20.2	6.5	4.1	4.1	4.2						18.9	19.3	As	H7	H5					7.7	40.1
10	15.6	6.5	1.8	3.9	4.5						16.7	17.0	As	H7	H5					14.3	30.7
11	8.1	6.5	1.8	3.9	4.7						16.6	16.9	As	H7	H5					7.9	9.4
計	199.7																17.1	5.3	239.7	776.4	

点 名	X座標	Y座標
TA.2	25852.956	-70827.299
TA.3	25902.810	-70811.228
TD.1	25895.666	-70840.570
TD.2	25954.593	-70853.286
TE.1	25945.044	-70832.912
TF.1	25874.002	-70814.435
CT.1	26028.983	-70858.305

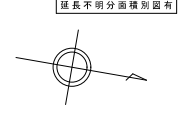


測点番号	0.0	0.1	0.2	0.3	0.4	0.5	0.6	0.7	0.8	0.9	0.10	0.11
縦断勾配												
曲線半径												

路線名	主要地方道佐賀外環状線		
図面番号	6-1	縮尺	1:500
作成年月日	平成23年7月22日		
測量者	(有)サクセスエンジニアリング		
佐賀県佐賀土木事務所			

区 間	道路敷地面積 (㎡)			道路部面積 (㎡)		
	左	右	計	左	右	計
0~1	8.0	30.5	38.5	6.9	12.9	19.8
1~2	3.6	—	3.6	2.4	—	2.4
2~3	237.1	196.2	433.3	187.6	196.2	383.8
4~5	193.1	182.2	375.3	166.5	182.2	348.7
5~6	6.0	—	6.0	0.4	—	0.4
8~9	—	1.5	1.5	—	—	—
9~10	—	3.0	3.0	—	—	—



交 差 点 部

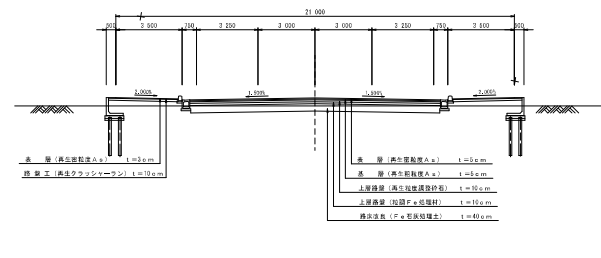

路 線 名	主要地方道佐賀外環状線		
図面番号	6-1	縮 尺	1 : 5 0 0
作成年月日	平成 23 年 7 月 22 日		
測量者	(有)サクセスエンジニアリング		
佐賀県佐賀土木事務所			


測点番号	区間	車道幅員	路幅員		歩道幅員	緑地幅員		待避所幅員	分断帯幅員	全山員	道路敷山員	路面種別	設計C/B/R	改良年度	防護延長		側溝延長		備考	
			左	右		左	右								左	右	左	右		
0	0.0	6.5	1.5	3.0	4.7					16.6	16.9									
1	12.4	6.5	1.5	3.5	4.7					16.2	16.6	A6	R.0	R7			12.3	12.6		
2	19.2	6.5	1.4	3.6	4.5					16.0	16.1	"	"	"			18.3	19.5		
3	11.4	6.5	1.4	3.6	3.5					15.9	15.2	"	"	"			11.3	8.4	延長不明分面積	
4	24.7	6.5	1.5	3.5	3.5					15.9	15.1	"	"	"			24.7	48.9		
5	4.5	6.5	1.5	4.0	3.5			0.5		15.1	15.1	"	"	"			4.5	4.5		
6	17.3	6.5	1.1	3.9	3.4			1.2		15.9	16.0	"	"	"			22.7	17.3		
7	5.8	6.5	1.1	3.9	3.4			4.3		19.2	19.3	"	R.0	"		5.7	11.6	1.9	延長不明分面積	
8	2.4	6.5	1.0	3.9	3.6			5.5		20.5	20.6	"	"	"	1.9	2.2	2.5	6.8	延長不明分面積	
9	5.2	6.5	1.0	4.5	3.6			6.0		20.9	20.9	"	"	"			2.2	5.2	延長不明分面積	

測点番号	区間	車道幅員	路肩幅員	歩道幅員		緑地幅員		待避所幅員	分断帯幅員	全山員	道路敷山員	路面種別	設計C/B/R	舗装年度	改良年度		防護延長		側溝延長		備考
				左	右	帯列	左								帯列	右	左	右	左	右	
10	9.0	6.5 6.5	1.0 0.9	4.0 4.4	3.6 3.6			6.0 6.0		21.3 21.4	21.9 21.4	A6	R.0	R7	R5			17.7 17.7	9.9 9.9		
11	12.2	6.5	1.0	5.7	3.5			3.6		20.3	20.5	"	"	"	"	"			23.6	11.5	
12	12.8	6.5	0.8	6.3	3.5			1.3		18.4	19.0	"	"	"	"	"			25.8	12.9	延長不明分面積
13	6.1	6.5	1.3	6.3	3.5			0.8		18.4	19.0	"	"	"	"	"			11.4	6.1	延長不明分面積
14	9.3	6.5	1.5	6.4	3.5			0.5		17.9	18.0	"	"	"	"	"			18.7	9.3	
15	13.0	6.5	2.9	3.5	3.5			16.4		16.4	16.4	"	"	"	"	"			26.0	13.0	
16	23.6	6.5 6.5	2.9 4.6	3.4 3.3	3.5 3.5			16.3		16.3 16.3	16.3 16.1	A6	R.0	R7	R5	R5			23.6	23.6	
17		6.5	4.5	3.3	3.5			17.3		18.1											
計	189.8														6.9	7.9	256.9	197.4			

測点	X	Y
OT.2	26085.300	-70867.575
OT.3	26143.708	-70865.469
OT.4	26197.703	-70878.904

佐賀市久保町大字新田

区間	道路敷面積 (㎡)			道路幅員 (㎡)		
	左	右	計	左	右	計
2~3	—	25.0	25.0	—	20.9	20.9
6~7	—	7.7	7.7	—	—	—
7~8	1.8	2.3	4.1	0.1	—	0.1
8~9	7.6	—	7.6	—	—	—
11~12	2.2	—	2.2	—	—	—
12~13	1.2	—	1.2	—	—	—

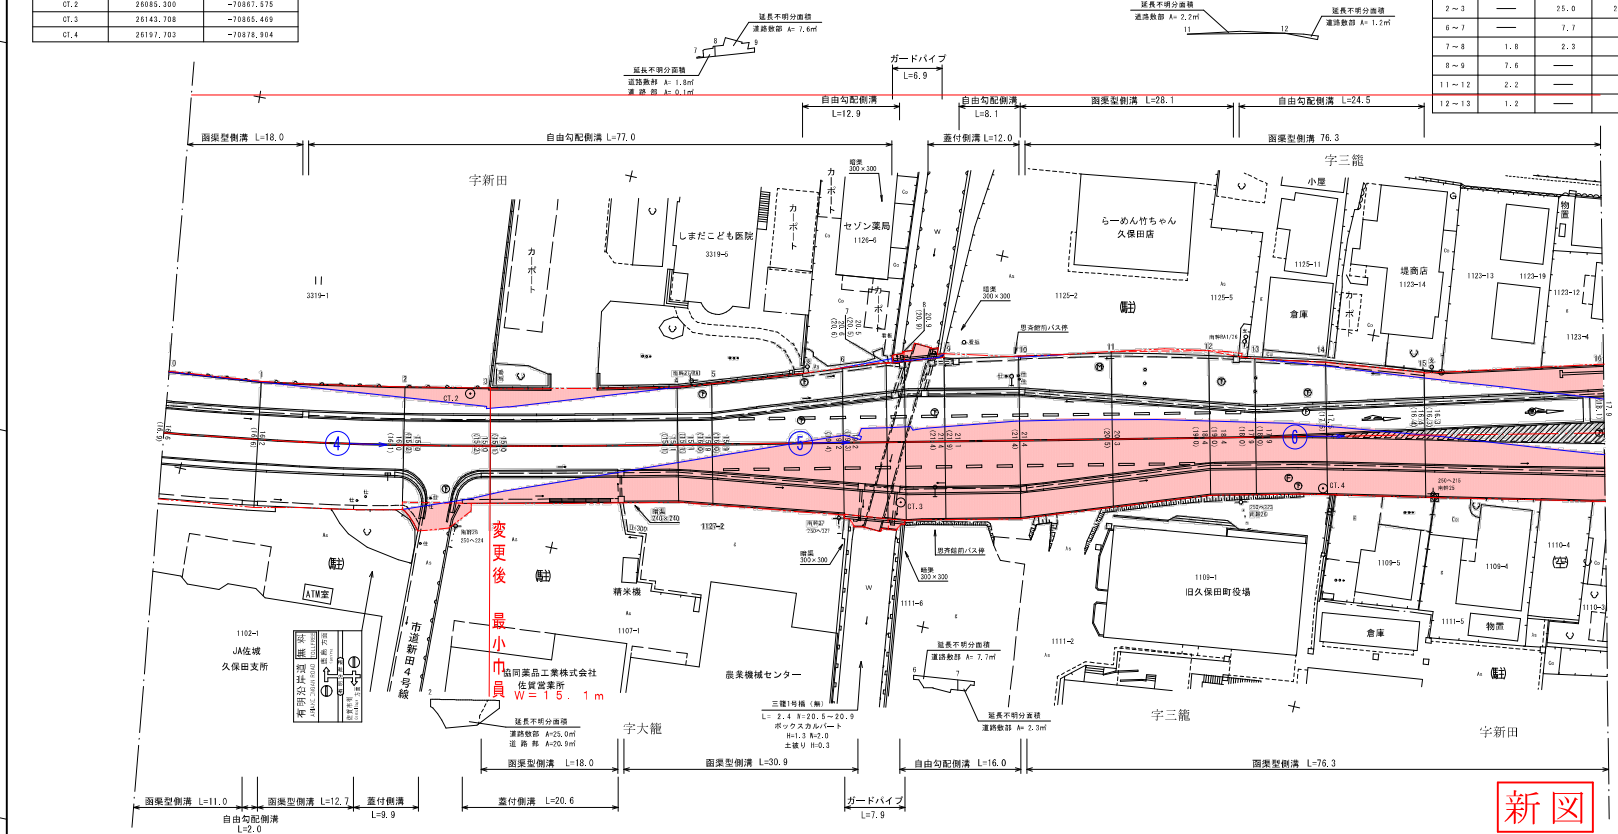


測 点 番 号	NO. 0	NO. 1	NO. 2	NO. 3	NO. 4	NO. 5	NO. 6	NO. 7	NO. 8	NO. 9	NO. 10	NO. 11	NO. 12	NO. 13	NO. 14	NO. 15	NO. 16
縦 断 勾 配																	
曲 線 半 径																	

新図


路 線 名		主要地方道佐賀外環状線	
図 面 番 号	7	縮 尺	1：500
作成年月日	令和 8 年 3 月 5 日		
測 量 者	樹コスモエンジニアリング		
佐賀県佐賀土木事務所			

測点番号	区間長	市道市員		市道市員		市道市員		分断市員	全山員	道路敷山員	設計C B R	改良年度	防護延長		側溝延長		備考
		左	右	左	右	左	右						左	右	左	右	
0	0.0	6.5	4.6	3.5	3.5				17.9	18.1	A8	R7	敷	66			
1	3.0	6.5	4.7	3.5	3.5				18.0	18.1	"	"	"	"	2.2	3.0	
2	17.2	6.5	4.7	3.5	3.5				18.0	18.0	"	"	"	"		17.2	延長不明分道
3	28.1	6.5	4.6	3.5	3.5				18.1	18.2	"	"	"	"	25.5	27.3	
4	13.7	6.5	4.6	3.5	3.5				17.9	18.2	"	"	"	"	13.7	13.7	
5	15.4	6.5	4.5	3.5	4.5				19.1	19.4	"	"	"	"	15.3	15.4	
6	16.7	6.5	4.5	3.5	3.7				18.2	18.3	"	"	"	"	16.1	16.5	延長不明分道
7	5.7	6.5	4.4	3.5	3.5				18.1	18.1	"	"	"	"	6.9	3.6	延長不明分道
8	8.5	6.5	4.6	3.5	4.3				18.9	18.9	"	"	"	"	7.8	9.3	延長不明分道
9	25.5	6.5	4.6	3.5	3.6				18.6	18.7	"	"	"	"	2.2	21.8	延長不明分道
10	32.8	6.5	4.5	3.5	3.6				18.1	18.1	"	"	"	"	22.6	18.9	延長不明分道
11	27.4	6.5	4.5	3.5	3.8				18.3	21.4	A8	R7	敷	66	27.6	27.5	
計	195.0														60.2	32.3	145.9

標準断面図 S=1:100

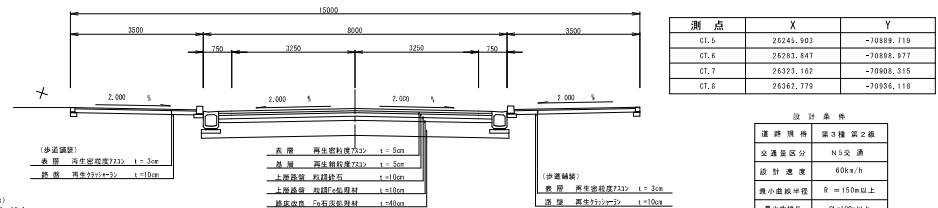

区間	道路敷地面積 (㎡)			道路敷面積 (㎡)		
	左	右	計	左	右	計
1~2	41.4	—	41.4	40.7	—	40.7
3~6	—	23.8	23.8	—	3.8	3.8
6~7	—	8.8	8.8	—	0.1	0.1
7~8	14.4	16.6	31.0	—	2.4	2.4
8~9	1.4	—	1.4	—	—	—
9~10	22.1	48.8	271.9	186.6	48.8	235.4

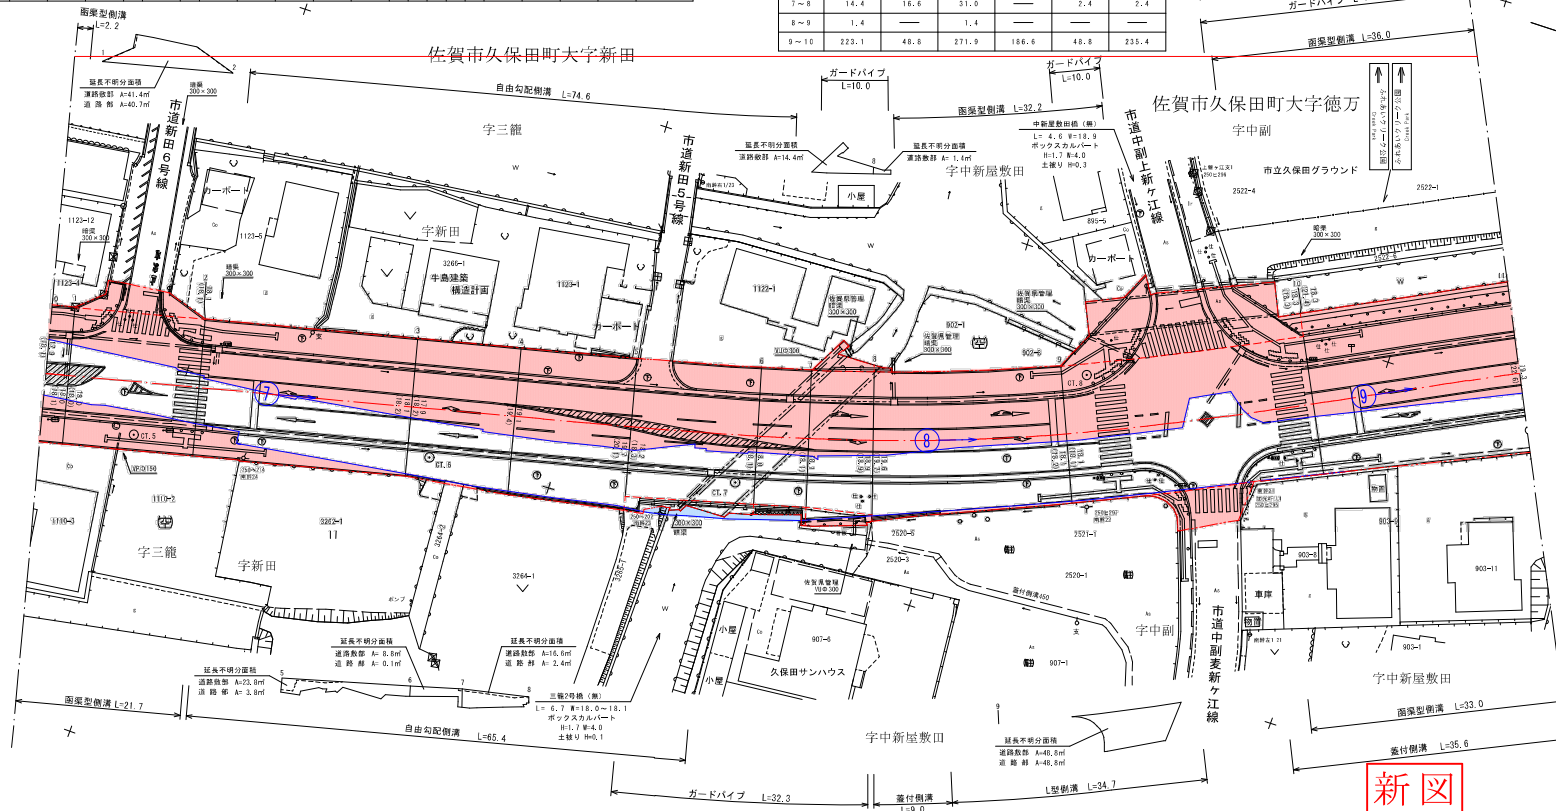

測 点 番 号	NO. 0 NO. 1 NO. 2 NO. 3 NO. 4 NO. 5 NO. 6 NO. 7 NO. 8 NO. 9 NO. 10 NO. 11												路 線 名		主要地方道佐賀外環状線		
縦 断 勾 配																	


測点番号	区間	車道幅員	路肩幅員	歩道幅員		緑地幅員		分離帯幅員	全山員	道路敷員	路面種別	設計C値R	舗装年度	改良未改良年度	防護欄延長		側溝延長		備考
				左	右	左列	右列								左	右	左	右	
0	0.0	6.5		3.5	4.8				19.3	22.6									
1	2.5	6.5	4.5	3.5	4.8				19.4	23.0	As	8.0	87	敷	66	2.6	1.5	2.6	4.9
2	5.5	6.5	4.5	3.5	4.2				18.7	21.9	"	8.0	"	"	"	4.5	6.0	5.5	4.5
3	4.5	6.5	4.5	3.5	4.3				18.0	22.1	"	"	"	"	"	4.4	4.4	0.1	
4	21.0	6.5	4.4	3.5	4.3				18.7	20.1	"	8.0	"	"	"	18.9	21.6	28.4	
5	12.6	6.5	3.4	3.5	6.8				20.2	21.8	"	"	"	"	"	11.7	13.0	12.2	
6	6.5	6.5	3.0	3.6	7.0				20.1	21.6	"	"	"	"	1.5	6.0	6.7	6.3	
7	6.9	6.5	2.6	3.6	7.0				19.7	21.0	"	"	"	"	"	6.5	7.1	5.8	
8	17.2	6.5	2.6	3.6	7.0				18.7	19.7	As	8.0	87	敷	66	9.2	17.5	16.9	

中割線 (線)
L=4.5
R=18.4

測点番号	区間	車道市員	路肩市員	歩道市員		緑地帯市員		分離帯市員	全山員	道路敷市員	路面種別	設計C値	舗装年度	改良年度	防護欄延長		側溝延長		備考	
				左	右	帯列	左								帯列	右	左	右		左
9	18.1	6.5	1.5	3.6	6.4				18.0	19.1	As	8.0	87	敷			18.0	18.3	18.0	
		6.5	1.5	3.5	6.4				15.4	15.4										
10	39.9	6.5	1.5	3.5	2.8				15.3	15.3	"	"	"	"	4.7	39.9	39.1		延長不明分面積	
		6.5	1.5	3.5	3.8				15.1	15.2										
11	4.8	6.5	1.5	3.5	3.6				15.1	15.2	"	"	"	"			4.8	4.9		
		6.5	1.5	3.5	3.4				14.9	15.2	"	"	"	"			18.0	18.7	16.3	
12	18.6	6.5	1.5	3.5	3.4				15.1	15.2	"	"	"	"						
		6.5	1.5	3.5	3.6				15.1	15.1	"	"	"	"			6.9			延長不明分面積
13	7.0	6.5	1.5	3.5	3.6				15.3	15.4	"	"	"	"						
		6.5	1.5	3.5	3.6				15.3	15.1	"	"	"	"			4.3	3.6		延長不明分面積
14	5.3	6.5	1.5	4.5	3.5				16.7	17.1	As	8.0	87	敷			48.0	24.6		延長不明分面積
		6.5	1.5	5.2	3.5				16.7	17.2	As	8.0	87	敷						
計	194.9														14.1	103.4	215.0	177.4		

区 間	道 路 敷 部 面 積 (㎡)		道 路 部 面 積 (㎡)	
	左	右	左	右
1~2	6.1	6.1	0.3	0.3
3~4	0.5	0.5		
7~8	13.3	13.3	2.4	2.4
9~10	9.0	9.0		
12~13	0.4	0.8	0.3	0.3
13~14	1.1	1.1		
14~15	5.6	5.6		

測 点	X	Y
CT.9	26410.158	-78962.876
CT.10	26470.238	-78966.272
CT.11	26517.466	-78968.603
CT.12	26569.982	-78971.214

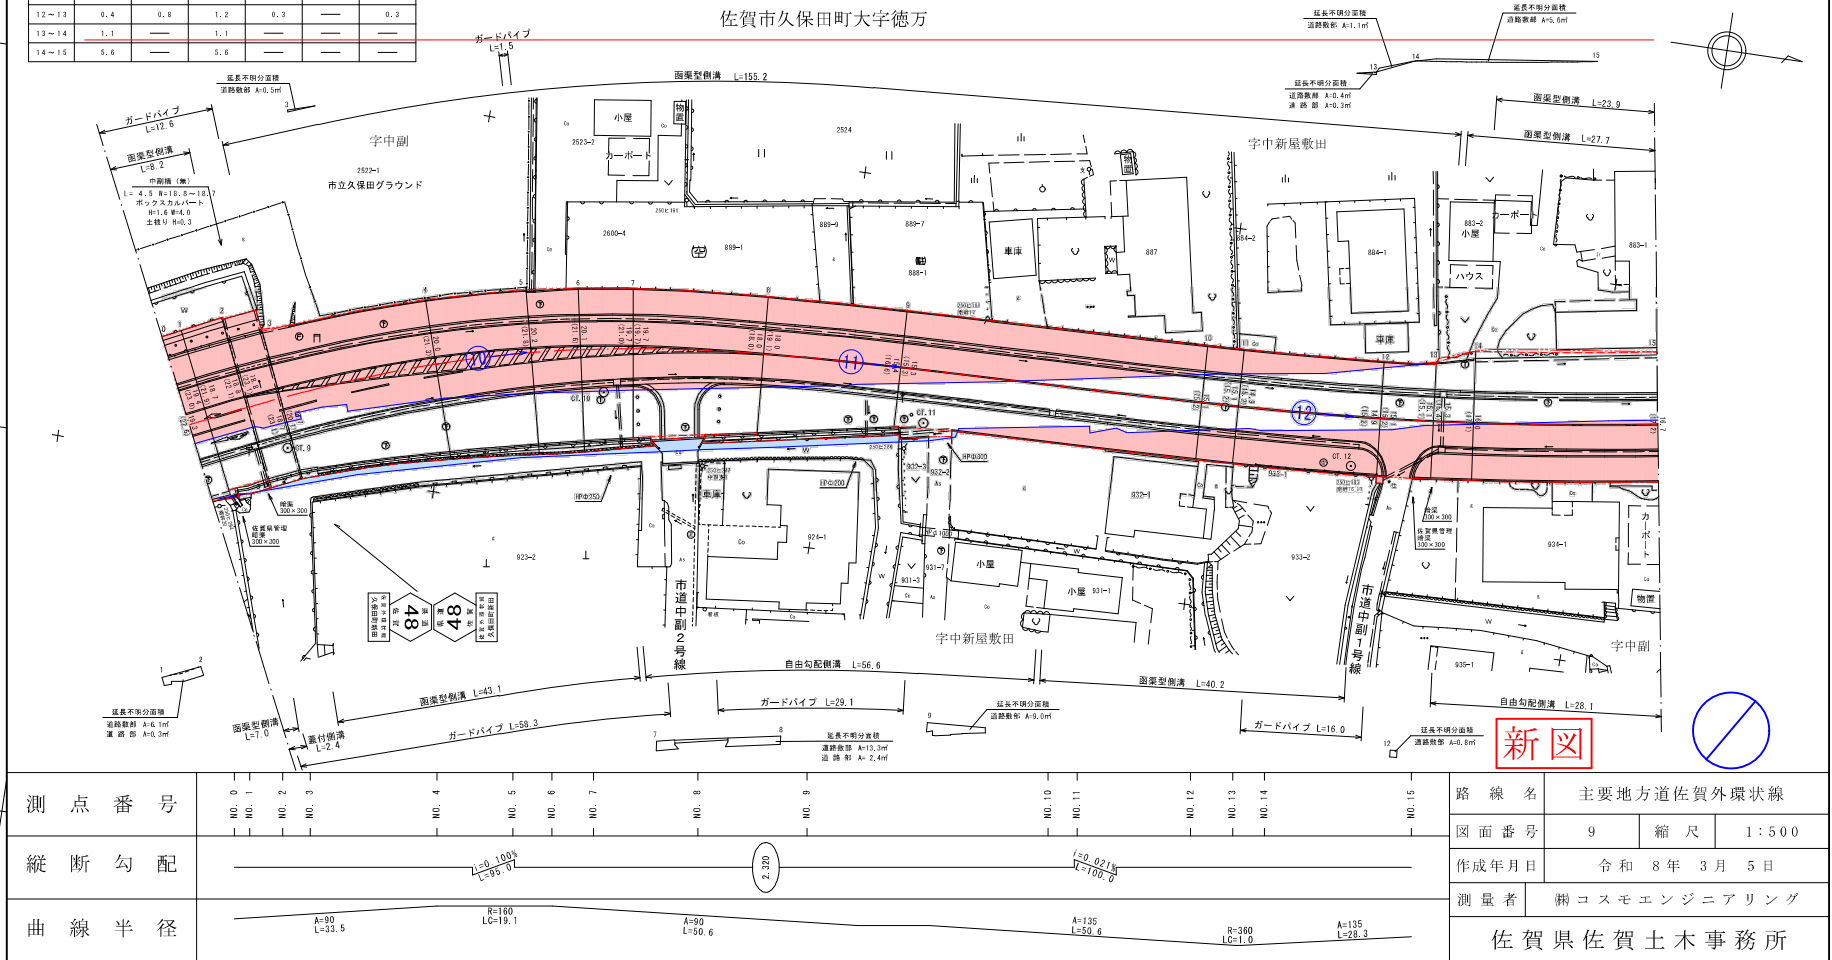

Y-70 90



Y-70 90