


測点番号	区間長	車道巾員	路肩巾員	歩道巾員			緑地帯巾員			待避所巾員	分離帯巾員	全巾員	道路敷巾員	路面種別	舗装年度	改良未改良	防護欄延長		側溝延長		備考
				左	右	帯列	左	右	帯列								左	右	左	右	
0	0.0	4.5	1.3									5.8	7.8	As							
1	22.1	5.7	1.0									6.7	6.9	#					27.0		
2	18.6	7.1	#									8.1	9.1	#					9.3	15.3	
3	10.8	6.5	#									7.5	9.3	#						9.4	
4	5.2	5.1	#									6.1	6.5	#					1.8	4.3	
5	27.8	4.8	#									5.8	6.8	#					24.7		白木橋
6	3.0	4.8	#									5.8	6.8	#							L=3.0W=5.0
7	16.5	3.8	#									4.8	6.9	#							
8	23.3	4.7	#									5.7	9.7	#				15.0	16.7		
9	41.5	4.4	#									5.4	14.6	#				40.0	43.0		
10	9.2	5.1	1.0									6.1	12.1	#				6.3	9.4		
11	10.8	4.5	1.7									6.2	27.4	As				6.5	14.4		
計	188.8																	67.8	146.3	29.0	

延長不明分面積プランニメーターによる算出		
符号	道路部	道路敷部
6~7		25.0㎡

符号	X座標	Y座標
TB.4	51186.898	-85786.445
A.1	51212.498	-85805.314
A.2	51234.958	-85796.719
A.3	51254.372	-85770.024
A.4	51256.992	-85742.460
A.5	51201.991	-85731.254
A.6	51170.471	-85699.269

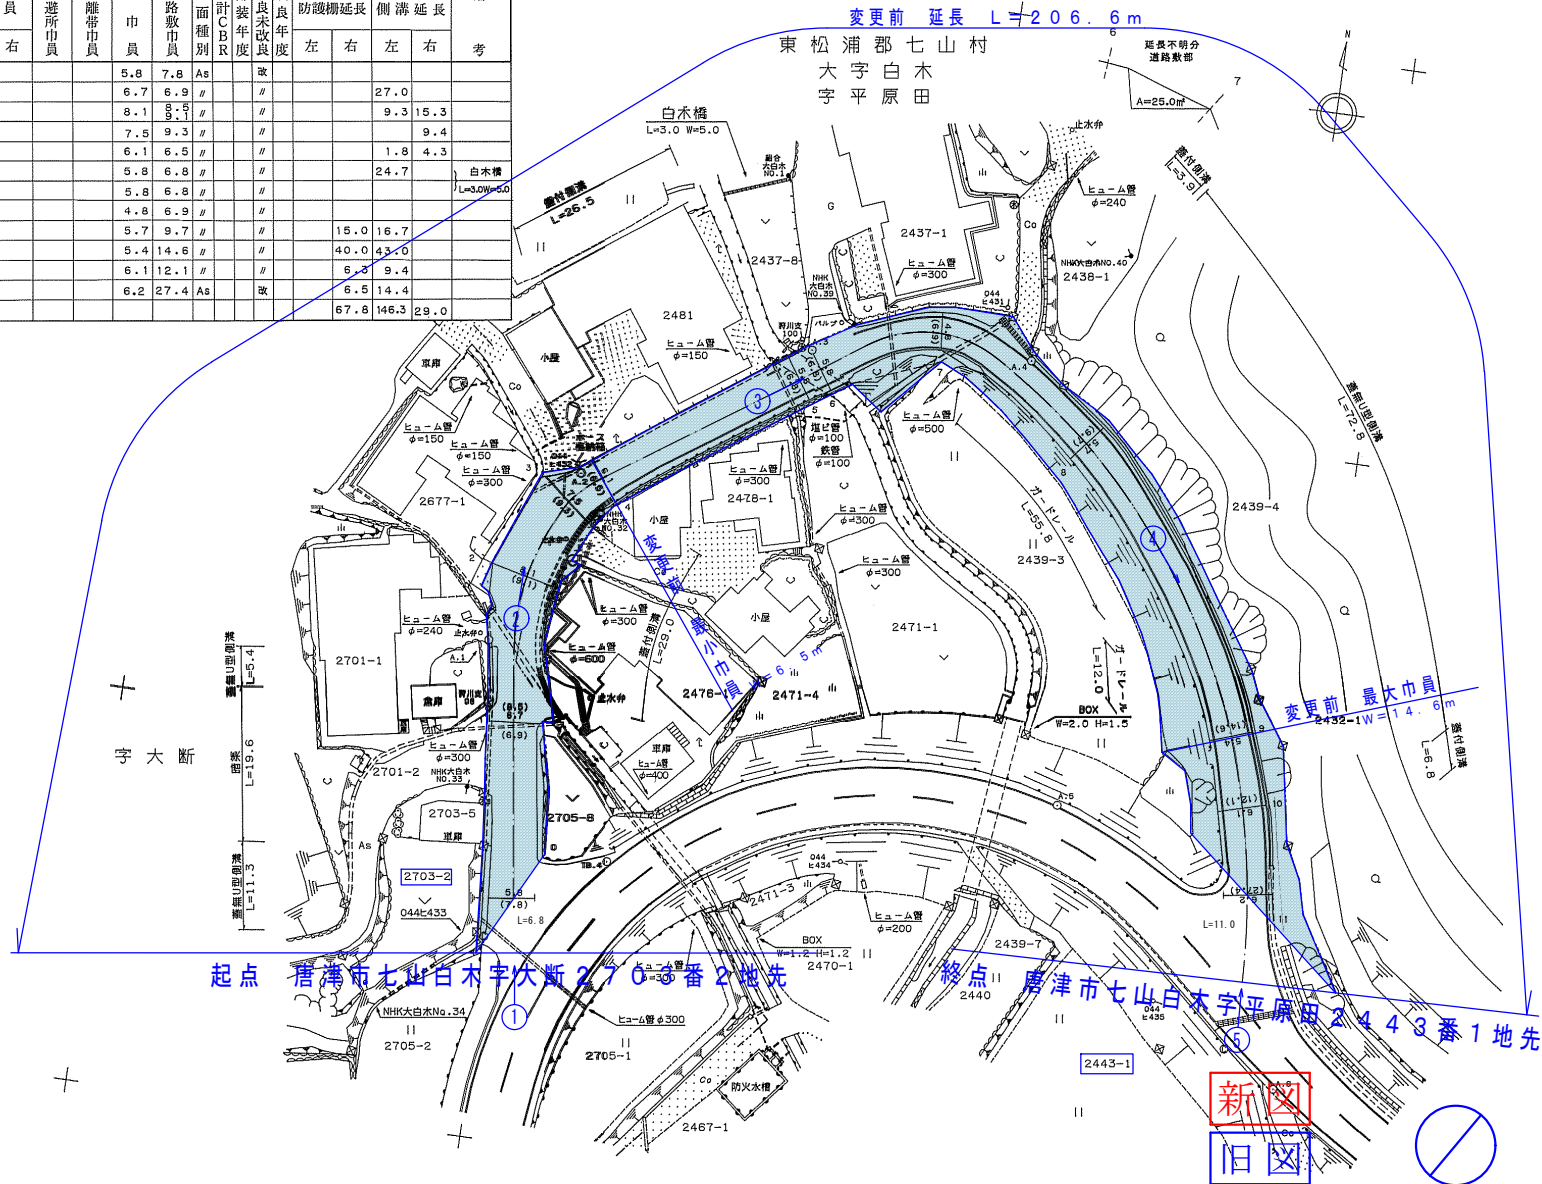

測 点 番 号	NO.0	NO.1	NO.2	NO.3	NO.4	NO.5	NO.6	NO.7	NO.8	NO.9	NO.10	NO.11	路 線 名	一般県道藤川～二丈線		
縦 断 勾 配													図面番号	904	縮 尺	1：500
													作成年月日	平 成 13 年 11 月 18 日		
曲 線 半 径													測量者	(財)佐賀県土木建築技術協会		
													佐賀県 唐 津 土木事務所			