


測点番号	区間長	車道巾員	歩道巾員		緑地帯巾員		待避所巾員	分離帯巾員	全市員	道路敷巾員	路面種別	舗装年度	改良未改良	改良年度	防護柵延長		側溝延長		備考	
			左	右	帯別	帯別									左	右	左	右		
0	0.0	4.0	2.4	2.4					6.4	6.4	As									
1	2.6	4.0	2.4						6.4	6.4	"							1.3	延長不明分面積	
2	6.7	4.0	3.1						7.1	10.9	"				4.6			2.5	延長不明分面積	
3	9.8	4.0	3.1						7.1	13.0	"				9.9			9.9		
4	6.6	4.0	2.7						6.7	10.8	"				6.5			6.5		
5	13.5	4.0	2.6						6.6	8.7	"				11.9			13.4		
6	6.9	4.0	4.0						9.0	8.7	"						2.0	6.8		
7	2.9	4.0	3.3						7.3	7.4	"							2.7	2.6	
8	26.2	4.0	3.5						7.5	7.5	"						26.8	25.8		
9	3.0	4.0	3.1						6.9	6.9	"				1.2		3.0			
10	22.3	4.0	2.7						6.7	7.0	"						22.3	20.6		
11	15.3	4.0	2.0						6.0	6.3	"						15.1	15.4		
12	6.9	4.0	1.0						5.6	5.7	"						6.0	6.0	延長不明分面積	
13	3.2	4.0	2.3						6.3	6.3	"							3.2		
14	6.9	4.0	6.1						10.1	10.1	As						9.8	6.1		
計	131.4														32.9	9.8	80.9	128.1		

延長不明分面積

区間	道路敷部面積			進路部面積		
	左	右	計	左	右	計
0~1	—	7.7	7.7	—	6.5	6.5
1~2	—	25.7	25.7	—	6.3	6.3
11~12	—	1.9	1.9	—	—	—

座標一覧表

測点	X	Y
TB.3	15643.276	-94532.009
TB.10	15498.995	-94446.865
TB.11	15533.135	-94440.312
TB.12	15577.803	-94473.404
TB.13	15611.818	-94507.894

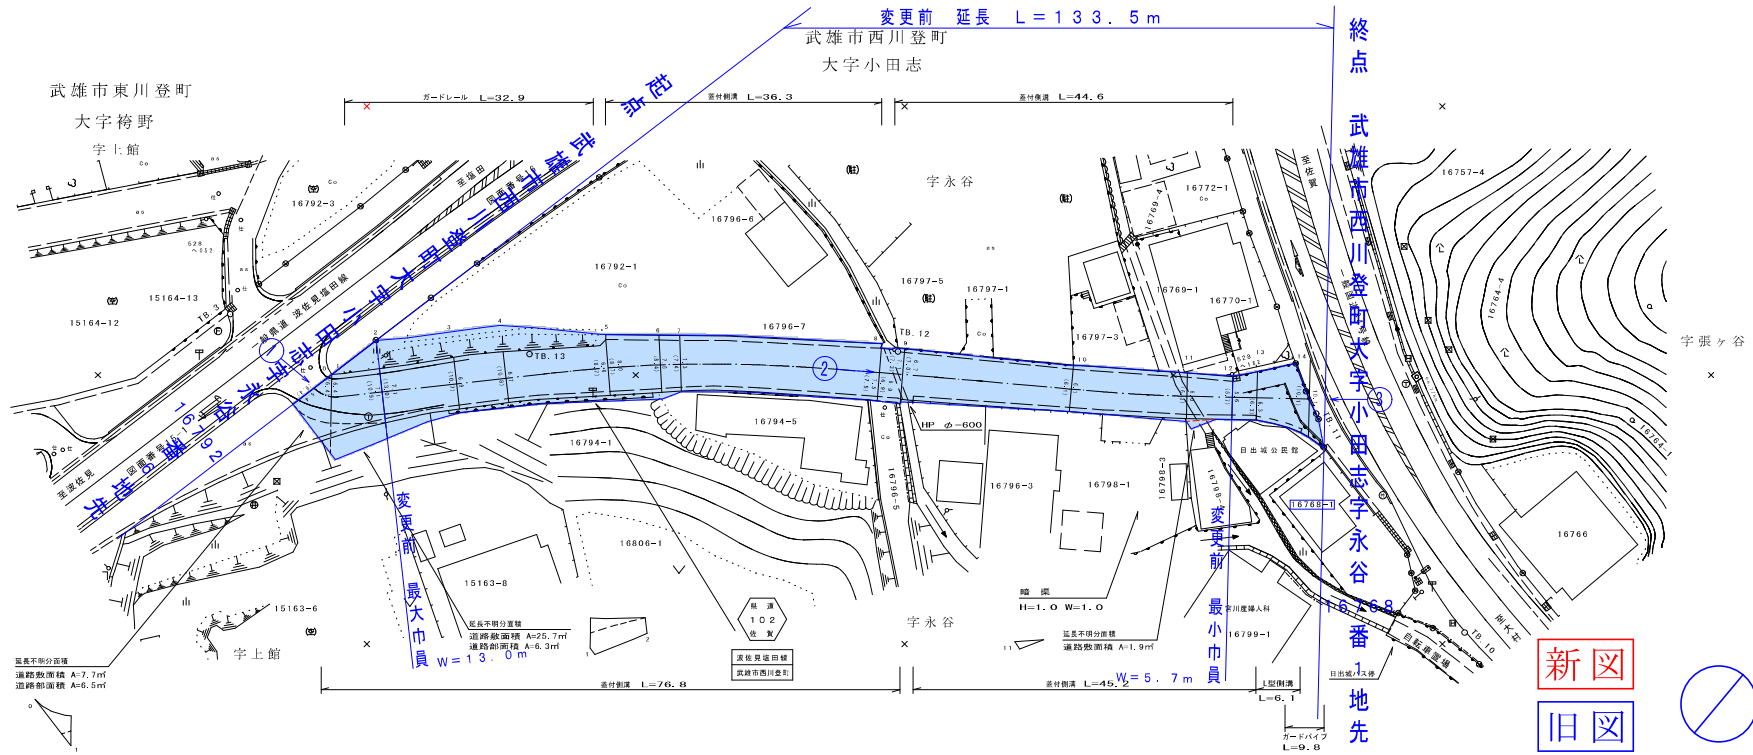

測点番号	NO.0 NO.1 NO.2 NO.3 NO.4 NO.5 NO.6 NO.7 NO.8 NO.9 NO.10 NO.11 NO.12 NO.13 NO.14
縦断勾配	
曲線半径	

路線名	一般県道 波佐見塩田線
図面番号	900 縮尺 1:500
作成年月日	平成19年 5月10日
測量者	(財)佐賀県土木建築技術協会
佐賀県杵藤土木事務所	