



測点番号	区間長	車道幅員		歩道幅員			緑地帯幅員			待避所幅員	分離帯幅員	全幅員	道路敷幅員	路面種別	設計C/B/R	舗装年度	改良未改良	改良年度	防護柵延長		側溝延長		備考
		左	右	左	右	左	右	左	右										左	右			
0	0.0	3.0	6.0								7.0	7.0	2S			未							
1	2.9	"	2.0								5.0	5.8	"			"							
2	7.2	"	1.4								4.4	4.6	"			"							
3	9.4	"	1.7								4.7	4.7	"			"							
4	32.0	"	1.6								4.6	5.0	"			"							
5	61.8	"	1.7								4.7	6.4	"			"						61.8	
6	82.5	"	1.8								4.8	6.0	"			"						82.5	
7	6.2	3.0	1.8								4.8	7.2	2S			未						1.2	
計	202.0																					145.5	

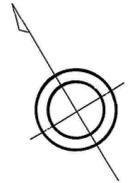

西有田町 大字 山谷

変更前 延長 L = 552.7 m

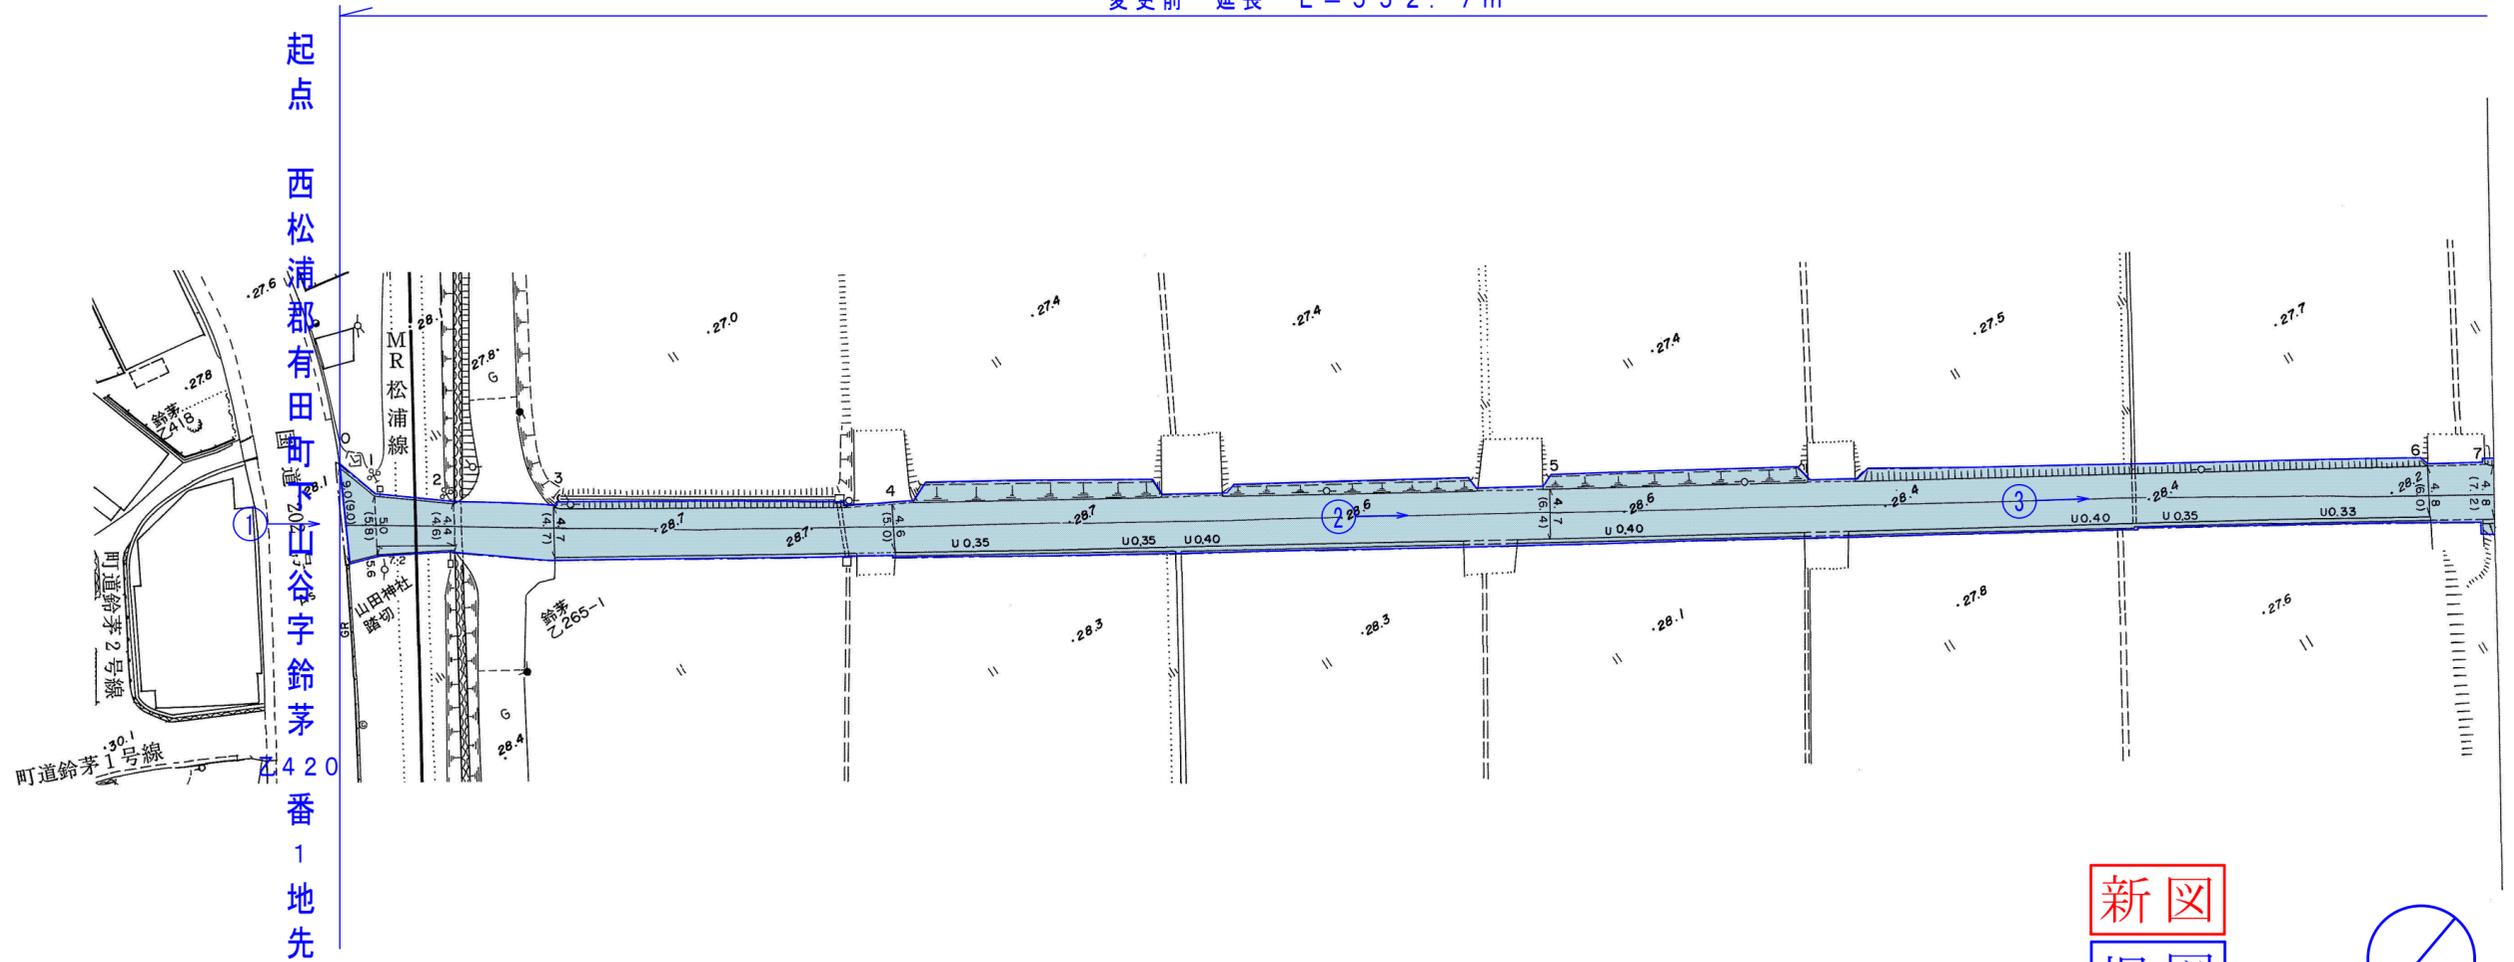


新図  
旧図




路線名	一般県道伊万里有田線		
図面番号	101	縮尺	1 : 500
作成年月日	平成8年4月1日		
測量者	朝日航洋株式会社		
佐賀県 伊万里 土木事務所			

測点番号	区間長	歩道幅員		緑地帯幅員			待避所幅員	分離帯幅員	全幅員	道路敷幅員	路面種別	設計C/R	舗装年度	改良未改良	改良年度		防護欄延長		側溝延長	備考	
		左	右	左	右	左									右	左	右	左			右
0	0.0	3.0	1.8					4.8	7.2	25				未							
1	45.9	"	2.0					5.0	8.0	"				"						45.9	
2	14.5	"	3.4					6.4	6.6	"				"							
3	10.2	"	1.5					4.5	6.2	25				"							
4	52.8	"	0.7					3.7	8.2	25				"							
5	9.7	"	1.4					4.4	9.0	25				"							
6	23.8	3.0	1.0					4.0	7.6	"				"							
7	17.7	2.1	1.0					3.1	7.6	"				"							
8	7.2	3.0	1.1					4.1	4.1	"				"							
9	8.5	"	0.7					3.7	4.1	"				"							8.5
10	11.2	"	3.0					6.0	6.4	"				"							11.2
11	11.2	3.0	6.8					8.8	10.4	25				未							11.2
計	207																				76.8

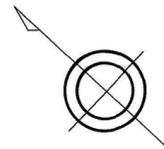


西有田町 大字 山谷

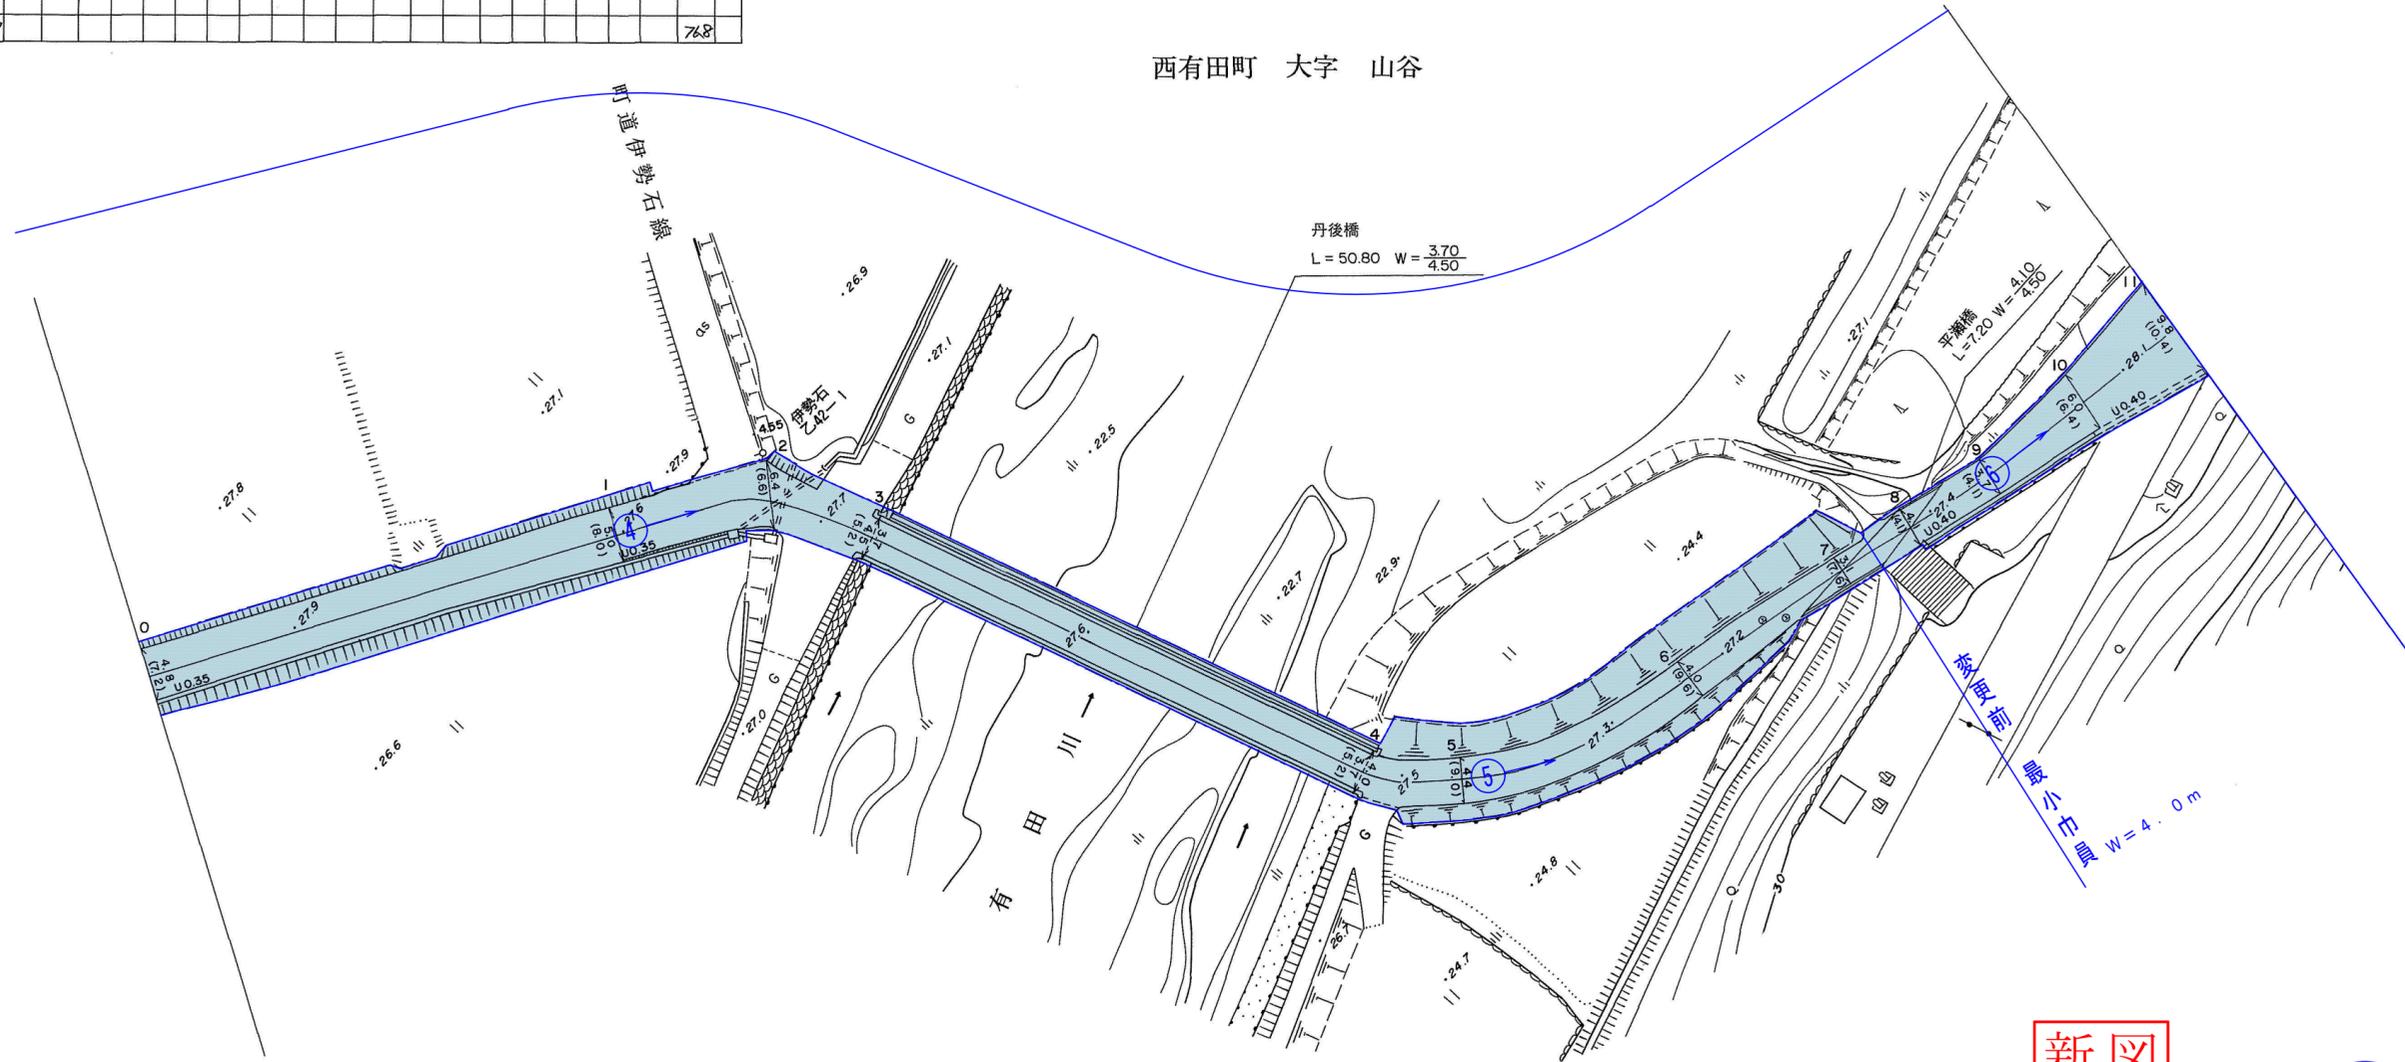

新図




旧図

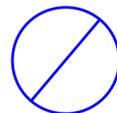

路線名	一般県道伊万里有田線		
図面番号	102	縮尺	1 : 500
作成年月日	平成 8 年 4 月 1 日		
測量者	朝日航洋株式会社		
佐賀県 伊万里 土木事務所			

測点番号	区間長	車道巾員	路肩巾員	歩道巾員			緑地帯巾員			待避所巾員	分離帯巾員	全巾員	道路敷巾員	路面種別	設計C.B.R	舗装年度	改良年度	防護柵延長		側溝延長		備考
				左	右	帯列	左	帯列	右									左	右	左	右	
0	0.0	4.0	2.1								6.1	6.1										
1	12.3	4.0	2.5								6.5	6.5	As			未					12.3	延長不明分面積
2	11.2	4.0	2.3								6.3	7.2	"			"					11.1	延長不明分面積
3	16.4	4.0	2.0								6.0	6.0	"			"		4.9			16.1	延長不明分面積
4	6.2	4.0	2.7								6.7	6.7	"			未		6.4		3.3	8.0	
5	11.1	4.0	2.3								6.3	6.3	"	R2	改	R2	11.7				10.7	延長不明分面積
6	10.9	4.0	0.8								4.8	4.8	"			"		9.9			10.5	延長不明分面積
7	13.6	4.0	2.0								6.0	9.9	"			"					14.2	13.1
8	2.0	4.0	2.0								6.0	8.2	"			"				2.1	2.1	
9	24.6	4.0	2.0								6.0	6.7	"	R2	"	R2				25.1	24.1	延長不明分面積
10	9.0	4.0	1.5								5.5	7.1	"	R3	"	R3				9.1	8.9	
11	10.1	3.0	1.4								4.4	7.1	"			"				10.2	9.9	
12	4.2	3.0	1.0								4.0	6.4	"			"					4.2	延長不明分面積
13	7.4	3.0	1.0								4.0	4.0	As	R3	改	R3					16.3	延長不明分面積
計	139.0																	32.9		64.0	147.3	

区間	道路敷部面積 (㎡)			道路部面積 (㎡)		
	左	右	計	左	右	計
0~1	-	11.6	11.6	-	-	-
1~2	0.3	-	0.3	0.3	-	0.3
2~3	10.3	15.8	26.1	-	-	-
4~5	8.7	19.0	27.7	-	0.6	0.6
5~6	23.6	14.4	38.0	-	-	-
8~9	-	4.6	4.6	-	-	-
11~12	3.1	-	3.1	-	-	-
12~13	3.5	53.2	56.7	-	5.1	5.1

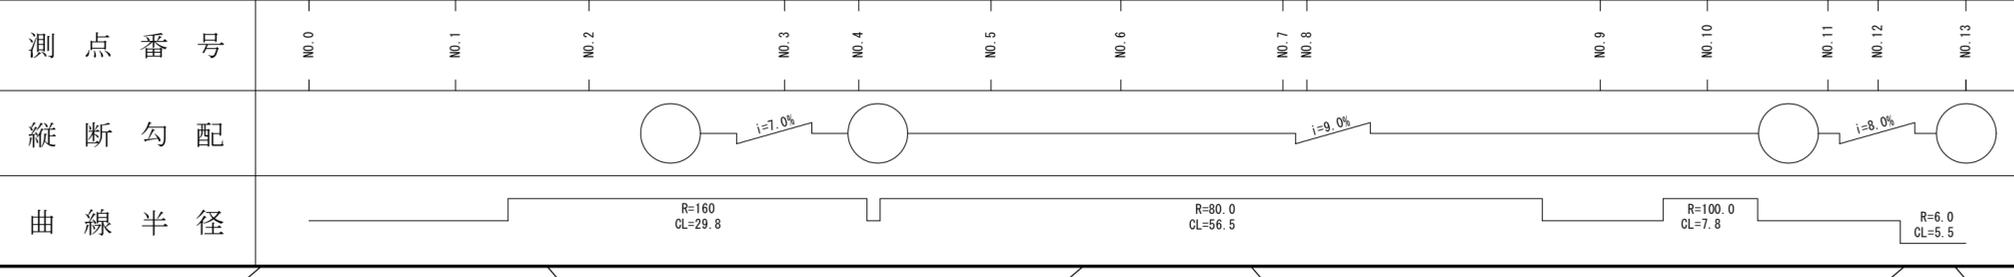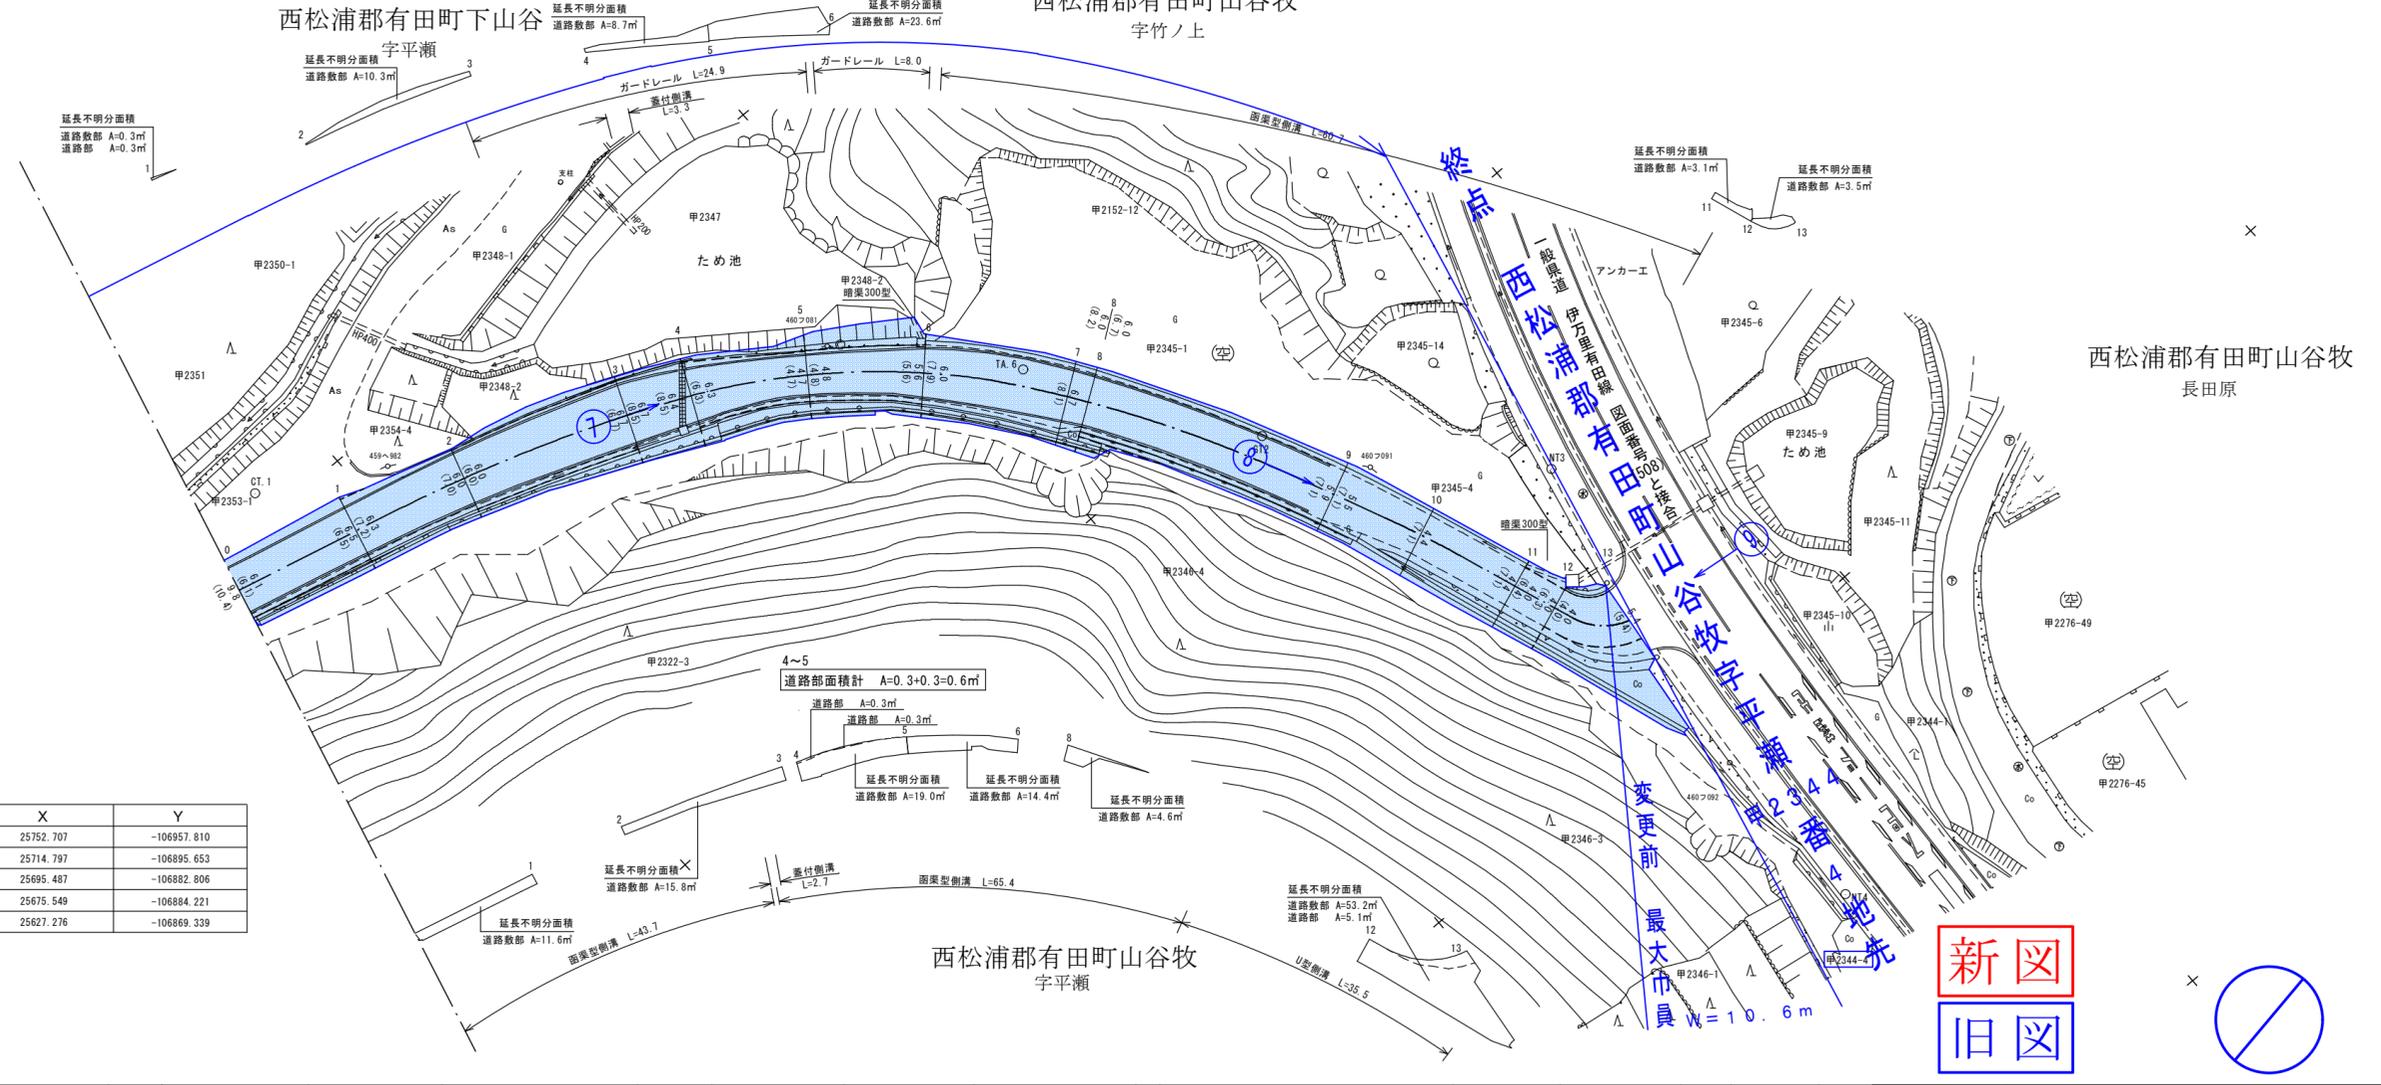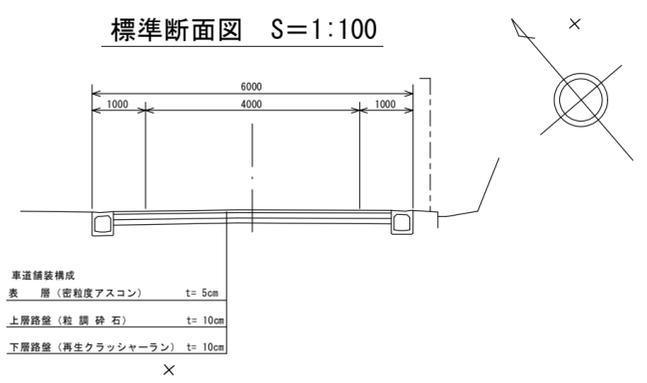

路線名	一般県道伊万里有田線		
図面番号	103	縮尺	1:500
作成年月日	令和 4年 11月 18日		
測量者	(株)日新技術コンサルタント		
佐賀県伊万里土木事務所			

新図  
旧図