
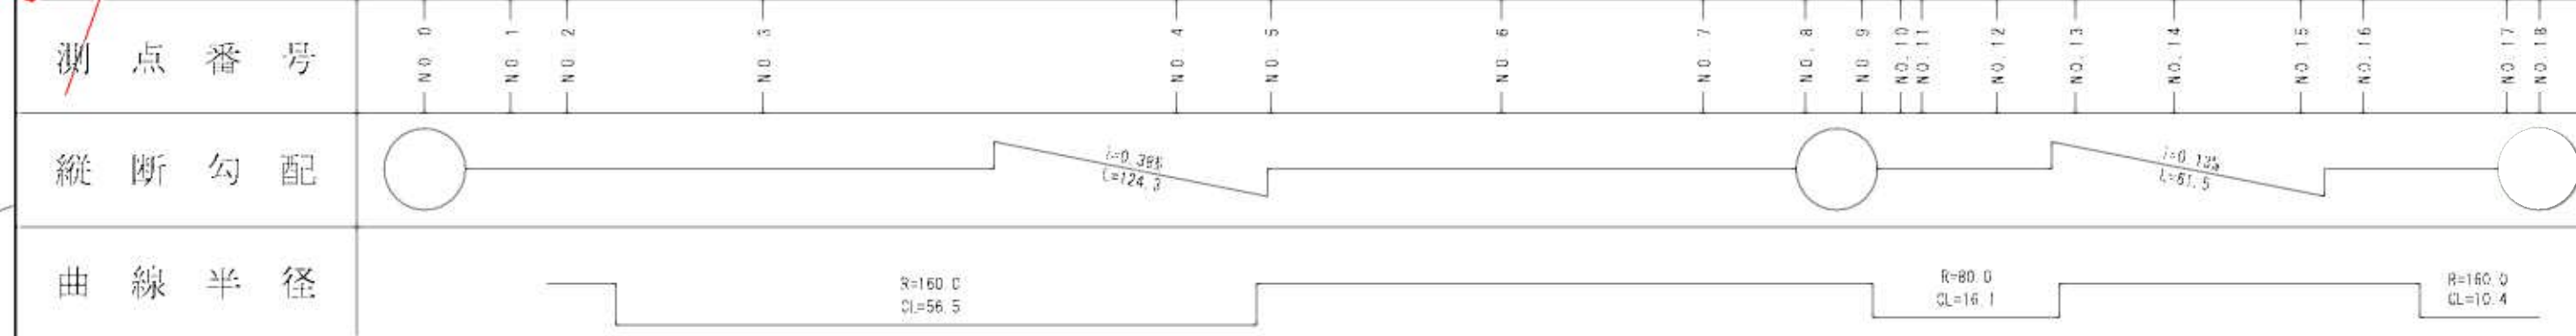


測点番号	区間長	車道巾員	路肩巾員	歩道巾員		緑地帯巾員			待避所巾員	分離帯巾員	全巾員	道路敷巾員	路面種別	設計C/R	舗装年度	改良年度	防護柵延長		側溝延長		備考
				左	右	常列	左	常列	右								左	右	左	右	
0	0.0	4.0	1.1								5.1	5.8									
1	7.5	4.0	1.3								5.3	6.0	As		改						
2	4.0	4.0	1.3								5.3	5.3	"		"						延長不明分區積
3	17.1	4.0	1.2								5.2	6.0	"		"						
4	36.0	4.0	1.3								5.3	5.7	"		"						
5	8.7	4.0	1.5								5.9	5.8	"		"				9.0		
6	20.1	4.0	2.0								6.0	6.1	"		"				20.1		
7	17.5	4.0	2.0								6.0	6.0	"		"				17.5		
8	8.9	4.0	2.3								6.3	6.4	"		"				3.5		
9	4.8	4.0	3.1								7.1	7.3	"		"				4.8		延長不明分區積
10	2.2	4.0	3.3								7.1	7.1	"		"				2.4		延長不明分區積
11	1.7	4.0	3.3								7.3	7.5	"		"				1.8		延長不明分區積
12	5.5	4.0	3.7								7.7	2.0	"		"				6.5		
13	7.0	4.0	3.2								7.2	8.2	"		"				1.2	6.7	
14	8.5	4.0	1.4								5.4	6.1	"		"				5.4	8.6	1.3
15	11.0	6.0	1.8								7.5	7.0	"		"				11.0	1.7	延長不明分區積
16	5.3	6.0	1.3								7.3	13.1	"	3.0%	R3	R3			9.0		
17	12.5	6.0	1.7								5.5	13.4	"	"	"	"			24.6		
18	2.9	6.0	2.5								11.8	14.0	"	"	"	"					
19											12.6	15.2	As	8.0%	R3	改	R3		2.8		
計	184.1																5.5	103.1	3.0		

区間	道路敷地面積 (㎡)			通路面積 (㎡)		
	左	右	計	左	右	計
1~2	1.4	—	3.4	—	—	—
8~9	0.1	—	0.1	0.1	—	0.1
9~10	6.1	—	6.1	6.1	—	6.1
10~11	1.4	—	1.4	1.4	—	1.4
13~14	—	9.7	9.7	—	7.4	7.4
14~15	—	41.2	41.2	—	0.9	0.9



測点	X	Y
T-2	13901.245	-37205.691
T-1025	13969.716	-37653.228
T-01	13949.508	-37600.457

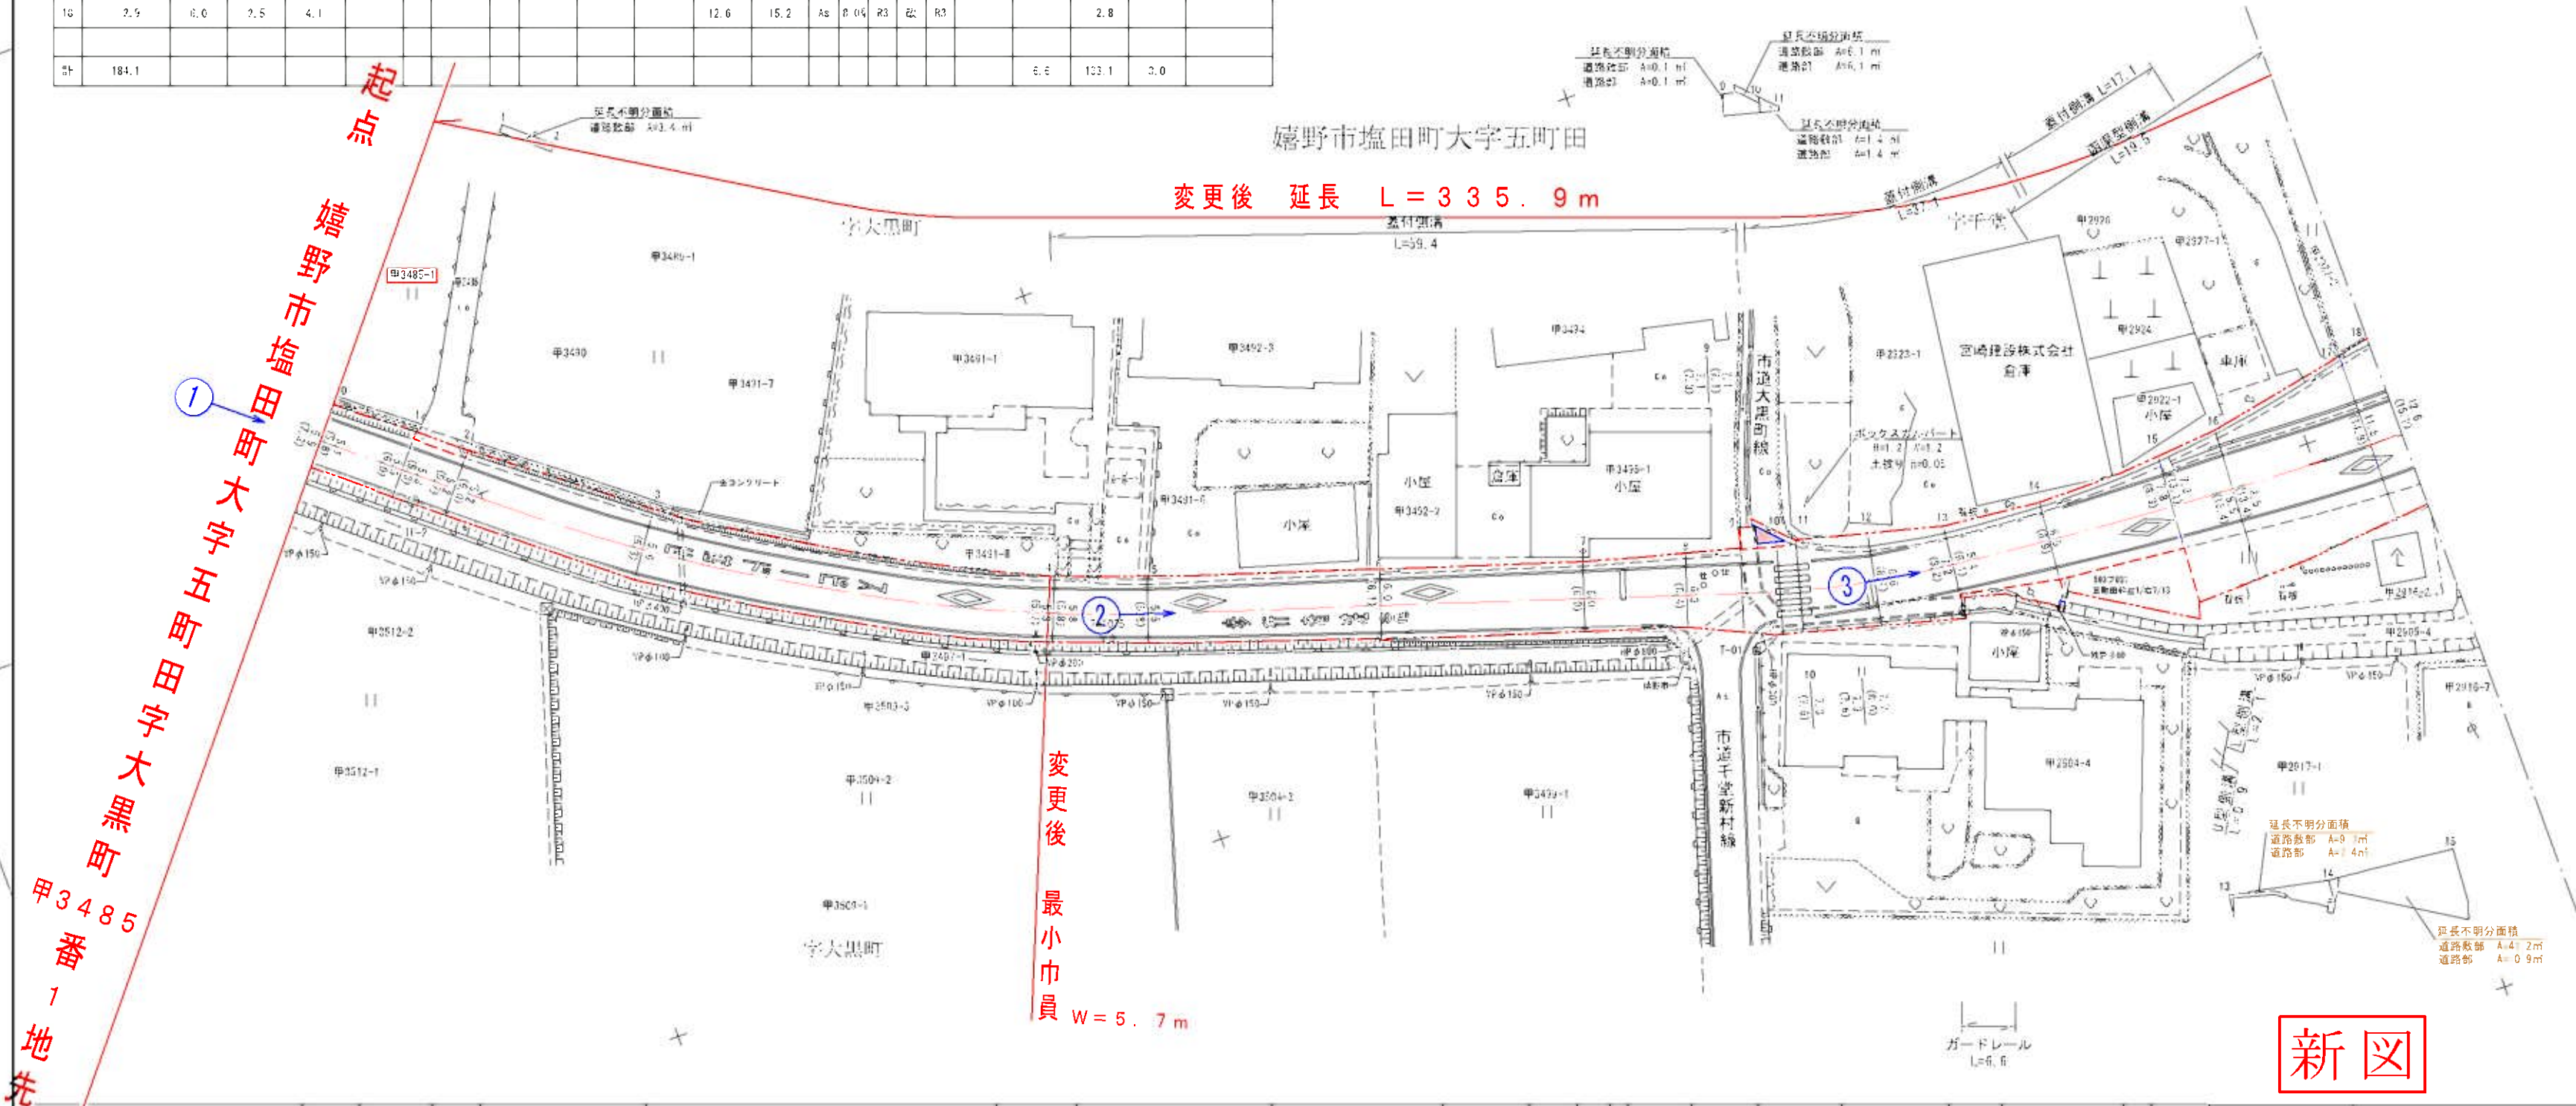

路 線 名	一般県道 嬉野下宿塩田線		
図面番号	47	縮 尺	1 : 5 0 0
作成年月日	令和 5 年 11 月 16 日		
測 量 者	九州水工設計 株式会社		
佐賀県杵藤土木事務所			

測点番号	区間	車道幅員	路肩幅員	歩道巾員		緑地帯巾員		付帯所巾員	分離帯巾員	全巾員	道路敷巾員	路面幅員	設計C/R	舗装厚度	改良土厚	防護延長		側溝延長		備考
				左	右	左	右									左	右	左	右	
0	0.0	6.0	2.0	4.1						12.6	12.2									
1	1.9	6.0	2.5	4.5						13.0	15.5	A=3.0%	5.0	5.0				1.8		
2	6.0	6.0	3.0	4.5						14.5	15.4	"	"	"	"			6.2	5.5	延長不明分面積
3	20.4	6.0	2.2	5.0						14.2	15.6	"	"	"	"					延長不明分面積
4	9.5	6.0	2.2	7.7						15.9	17.5	"	"	"	"			7.2	18.2	延長不明分面積
5	22.1	6.0	2.2	3.5						11.7	11.7	"	"	"	"			19.4	20.0	延長不明分面積
6	26.2	6.0	4.0	3.5						13.8	12.3	"	"	"	"			10.3	20.6	延長不明分面積
7	10.2	6.0	4.7	3.5						14.2	15.3	"	"	"	"			13.4	12.8	
8	13.2	6.0	5.8	3.5						15.3	15.4	"	"	"	"			12.4	12.1	
9	25.8	6.0	5.7	3.5						15.2	15.4	A=3.0%	6.0	6.0				27.6	34.9	
計	150.3															65.5	194.2	59.8		

標準断面図 S = 1 : 100

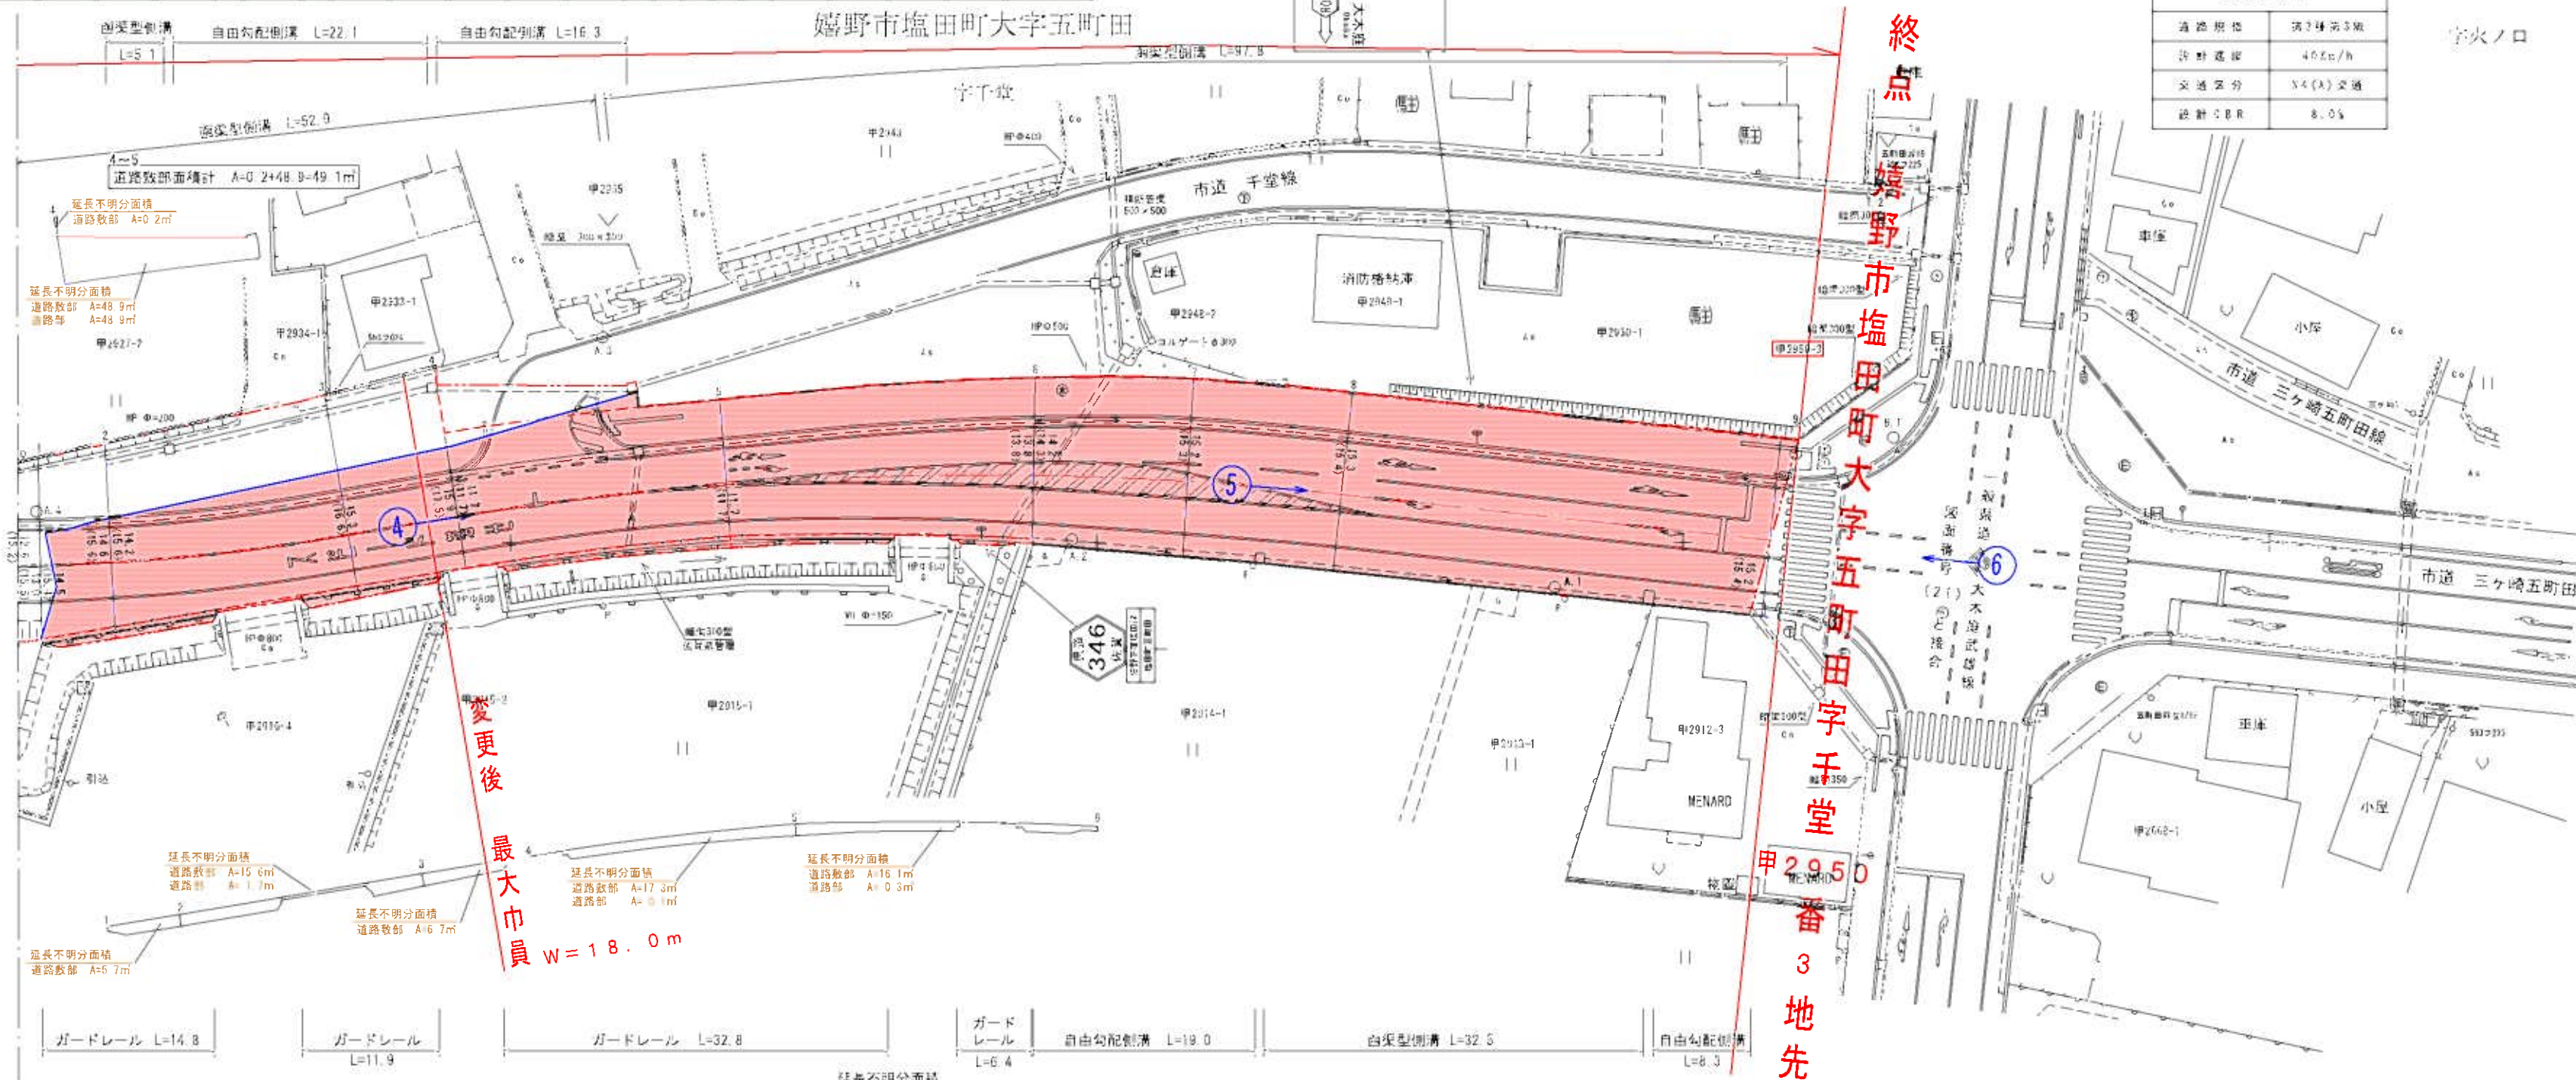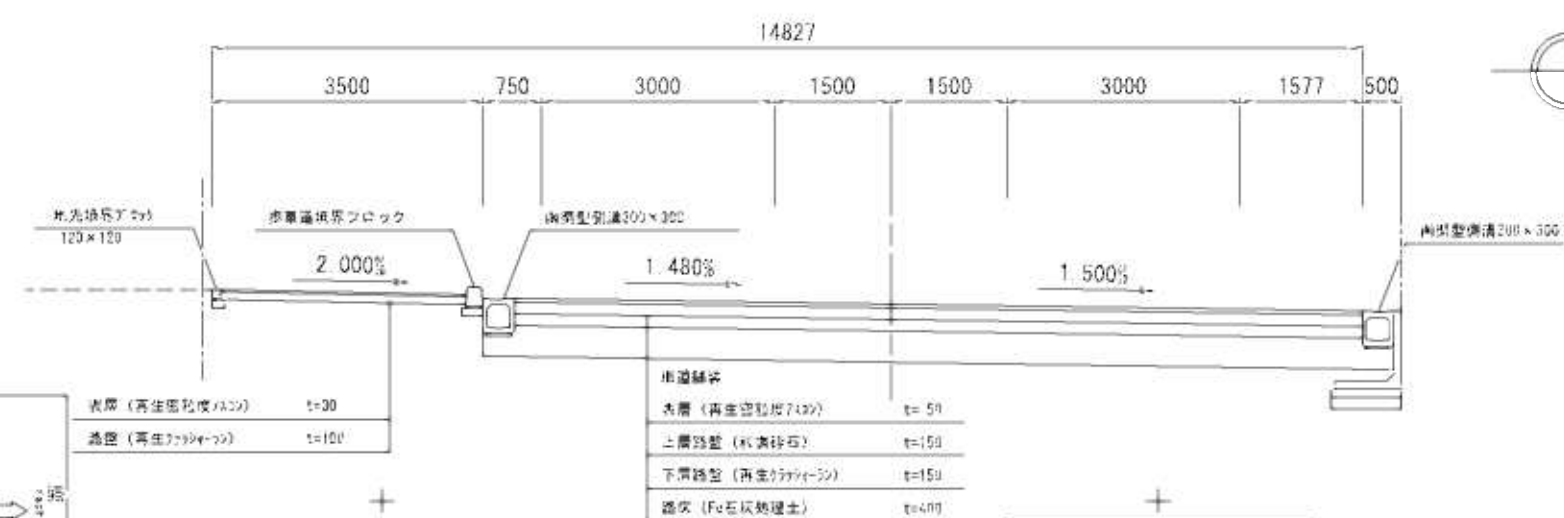

測点	X	Y
A-1	13245.230	-87410.965
A-2	13950.291	-87452.141
A-3	13957.553	-87492.169
A-4	13822.574	-87540.462
B-1	13858.991	-87382.463
F-1	13983.553	-87191.435
F-2	13950.162	-87182.735

区間	道路敷面積 (㎡)			道路部面積 (㎡)		
	左	右	計	左	右	計
1~2	—	5.7	5.7	—	—	—
2~3	—	10.6	10.6	—	1.7	1.7
3~4	—	6.7	6.7	—	—	—
4~5	49.1	17.0	66.4	48.9	0.1	49.0
5~6	—	15.1	15.1	—	0.3	0.3

測点番号


縦断勾配

曲線半径

R=100.0
CL=26.6


R=280.0
CL=76.6

新図

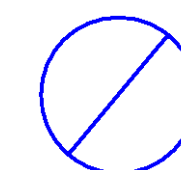


路線名	一般県道 嬉野下宿塩田線		
図面番号	48	縮尺	1 : 500
作成年月日	令和 5 年 11 月 16 日		
測量者	九州水工設計 株式会社		
佐賀県杵藤土木事務所			

測点番号	区間長	車道巾員	路肩巾員	歩道巾員		緑地帯巾員			待避所巾員	分離帯巾員	全巾員	道路敷巾員	路面種別	設計C/R	舗装年次	改良年度	防護欄延長		側溝延長		備考
				左	右	帯列	左	帯列	右								左	右	左	右	
0	0.0	4.8	1.0								5.80	6.00	As								
1	35.6	5.5	1.0								6.50	6.90	H								
2	13.1	5.6	1.0								6.60	6.60	H								
3	43.6	5.4	1.0								6.40	6.80	H								
4	2.6	4.6	1.0								5.60	6.80	H								
5	20.0	5.4	1.0								6.40	6.60	H							20.0	
6	15.0	5.4	1.0								6.40	6.60	H							15.0	15.0
7	25.6	4.9	1.0								5.90	5.90	H							25.3	9.5
8	3.4	4.9	1.0								5.90	5.90	H							3.4	3.4
9	9.3	6.3	1.0								7.30	7.30	As							9.3	6.1
10	0.9	5.0	1.0								9.00	9.00	As							1.2	
計	169.1																			64.8	56.0

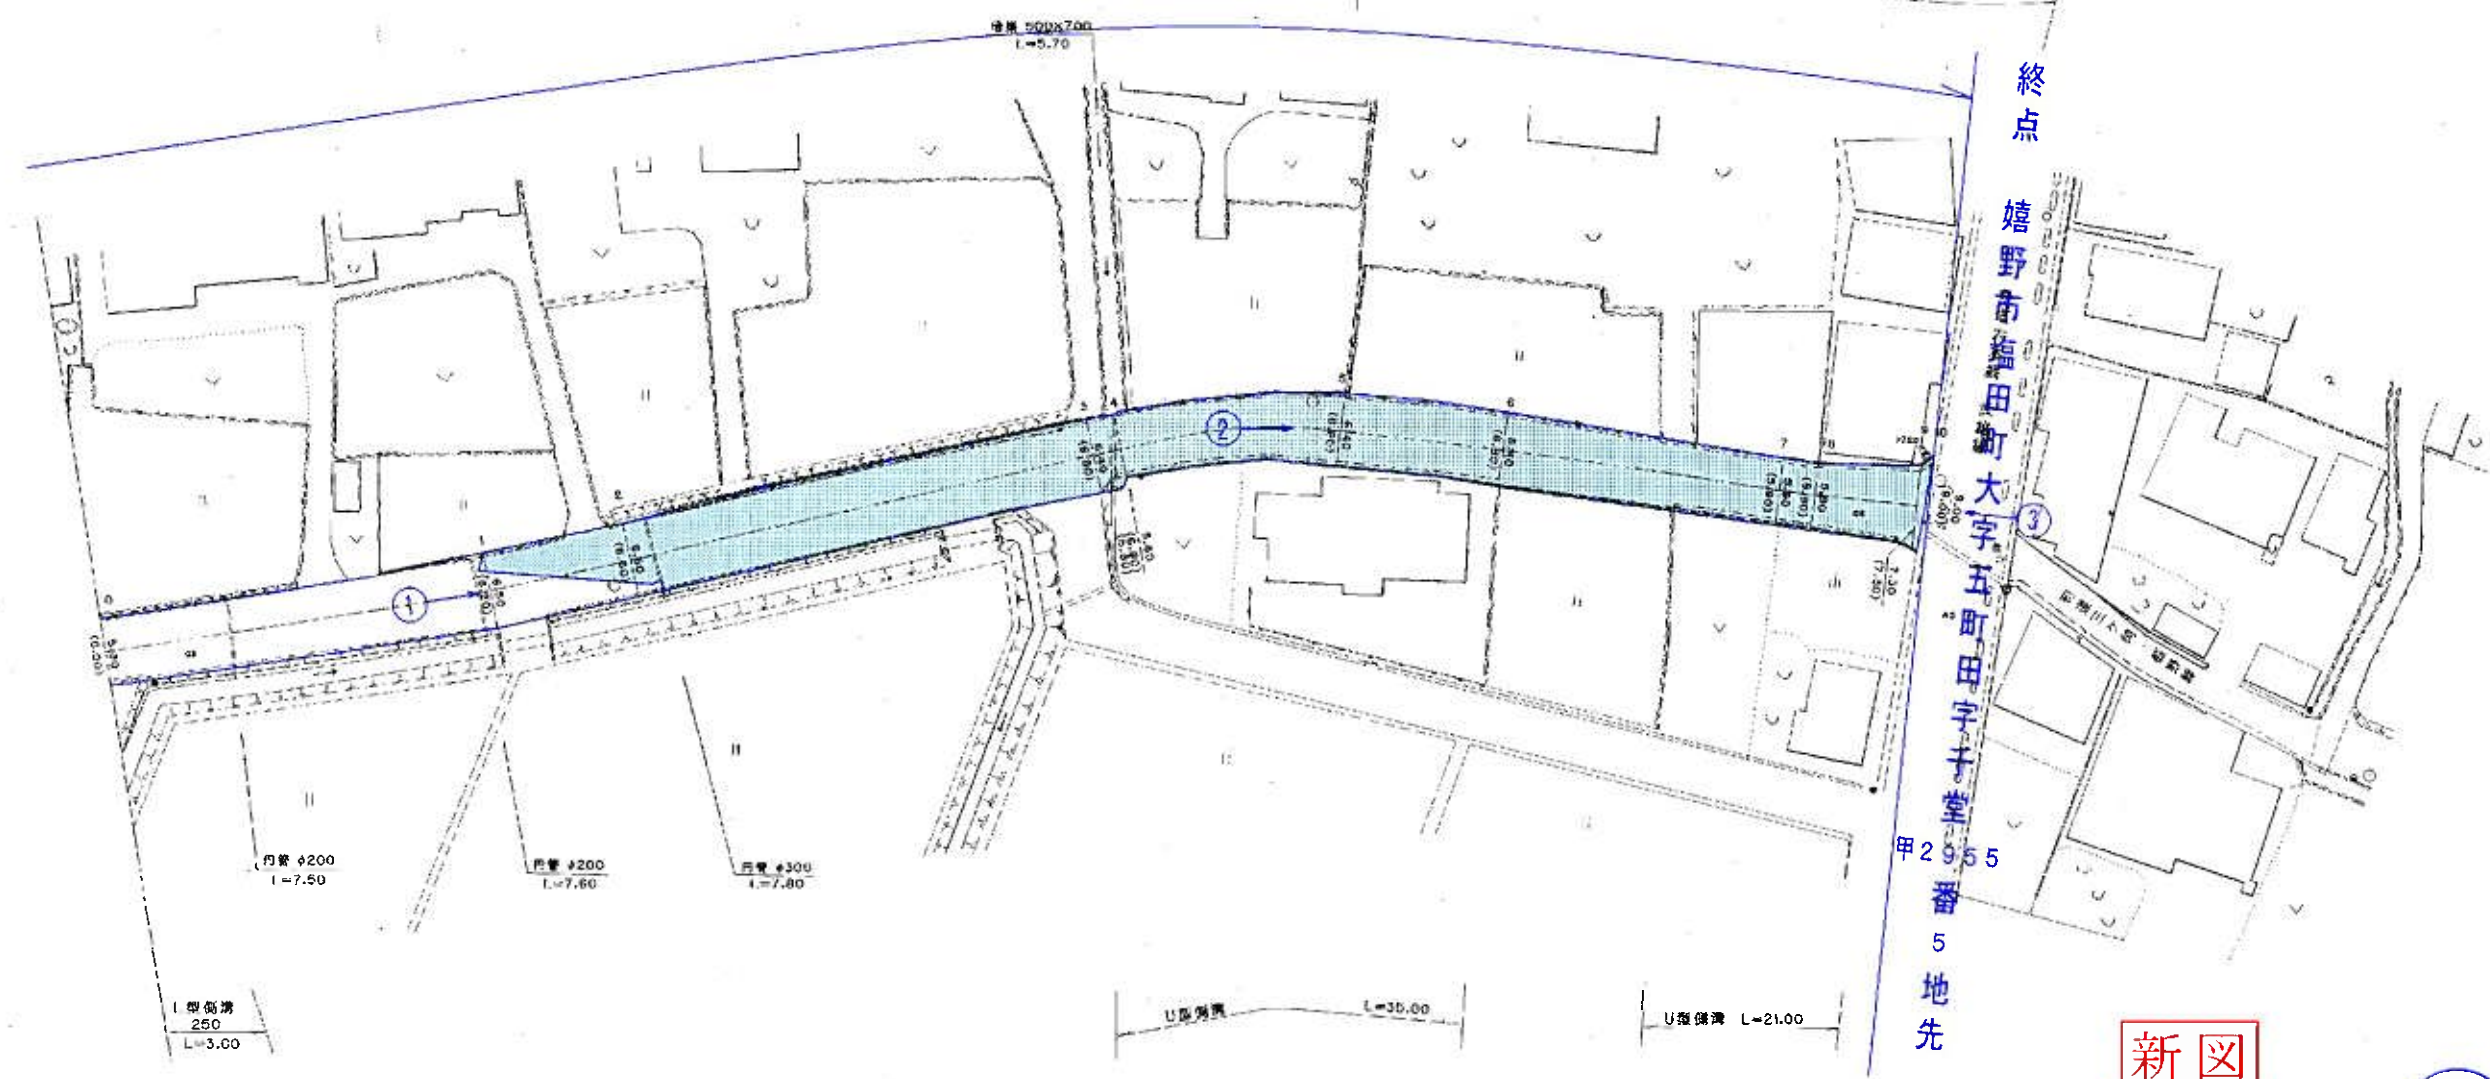

新図

旧図

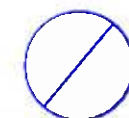

測点番号

縦断勾配

曲線半径

路線名	一般県道嬉野下宿～塩田線		
図面番号	48	縮尺	1:500
作成年月日	平成 8 年 4 月 1 日		
測量者	(財)佐賀県土木建築技術協会		
佐賀県 鹿島 土木事務所			