


測点番号	区間長	車道巾員	路肩巾員	歩道巾員		緑地帯巾員			待避所巾員	分離帯巾員	全巾員	道路敷巾員	路面種別	舗装年次	改良未改良	改良年度	防護柵延長		側溝延長		備考		
				左	右	帯列	左	帯列									右	左	右	左		右	
0	0.0	5.5	8.3								13.8	17.6											
1	9.8	5.5	4.7								10.2	13.0	As	65	H5	改	H5		9.2	10.8		延長不明分面積	
2	19.6	5.5	2.9								8.4	11.1	"	"	"	"	"		18.7	20.8		延長不明分面積	
3	15.0	5.5	2.9								8.4	12.9	"	"	"	"	"	9.2		15.0	15.0		延長不明分面積
4	15.3	5.5	2.3								7.8	13.2	"	"	"	"	"	15.3		14.5	15.3		延長不明分面積
5	8.0	5.5	1.9								7.6	14.3	"	"	"	"	"						延長不明分面積
6	7.5	5.5	1.8								7.4	12.3	"	"	H5	"	H5	0.9		7.2			延長不明分面積
7	17.7	5.5	3.1								7.3	13.0	"	"	"	R6	"	R6	6.4		7.9		延長不明分面積
8	21.2	5.5	1.6								9.1	13.1	"	"	"	"	"	15.0	5.6	6.5			延長不明分面積
9	8.5	5.5	1.6								8.4	8.6	"	"	"	"	"	15.0					延長不明分面積
10	14.4	5.5	1.6								7.1	14.2	"	"	"	"	"	18.3		26.1			延長不明分面積
11	13.7	5.5	1.7								7.0	13.7	"	"	"	"	"	8.6		7.7			延長不明分面積
12	5.6	5.5	3.0								7.1	13.7	"	"	"	"	"	12.6		11.7			延長不明分面積
13	5.4	5.5	3.0								7.2	11.4	"	"	"	"	"						延長不明分面積
計	161.7										7.2	10.3	"	"	"	"	"	15.7		11.8			延長不明分面積
											9.8	19.0	"	"	"	"	"	6.5		4.8			延長不明分面積
											8.5	21.0	"	"	"	"	"	6.5		4.8			延長不明分面積
											8.5	18.1	As	65	R6	改	R6	6.3		4.7			延長不明分面積
											8.3	18.0											延長不明分面積
計	161.7																	114.8	5.6	150.3			計

測点	X	Y
T.1	32246.404	-92187.868
T.2	32260.030	-92229.750
T.3	32213.317	-92252.125


区間	延長不明分面積			延長不明分面積		
	道路敷部面積 (㎡)			道路敷部面積 (㎡)		
	左	右	計	左	右	計
0~1	—	2.0	2.0	—	—	—
1~2	0.7	4.6	5.3	—	—	—
2~3	5.9	0.9	6.8	—	—	—
4~5	7.3	4.1	11.4	—	—	—
6~7	41.4	127.9	169.3	—	56.7	56.7
7~8	91.2	97.4	188.6	—	58.4	58.4
8~9	2.6	—	2.6	—	—	—
9~10	14.8	—	14.8	—	—	—
10~11	—	0.8	0.8	—	—	—
12~13	—	3.9	3.9	—	—	—

標準横断面図 S=1:100

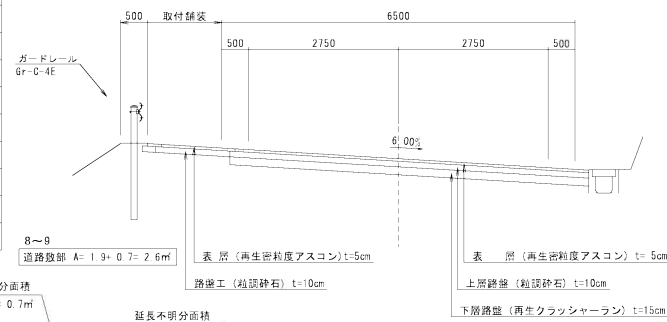

設計条件	
道路規格	第3種第4級
設計速度	V=30Km/h
幅員区分	40≦N<100台ノ目・方向(N3・交通)
設計期間	10年
道路幅員	6.50m
標準横断面勾配	1.50%
舗装	設計CBR TA
	6% TA=1.2

伊万里市大川町東田代

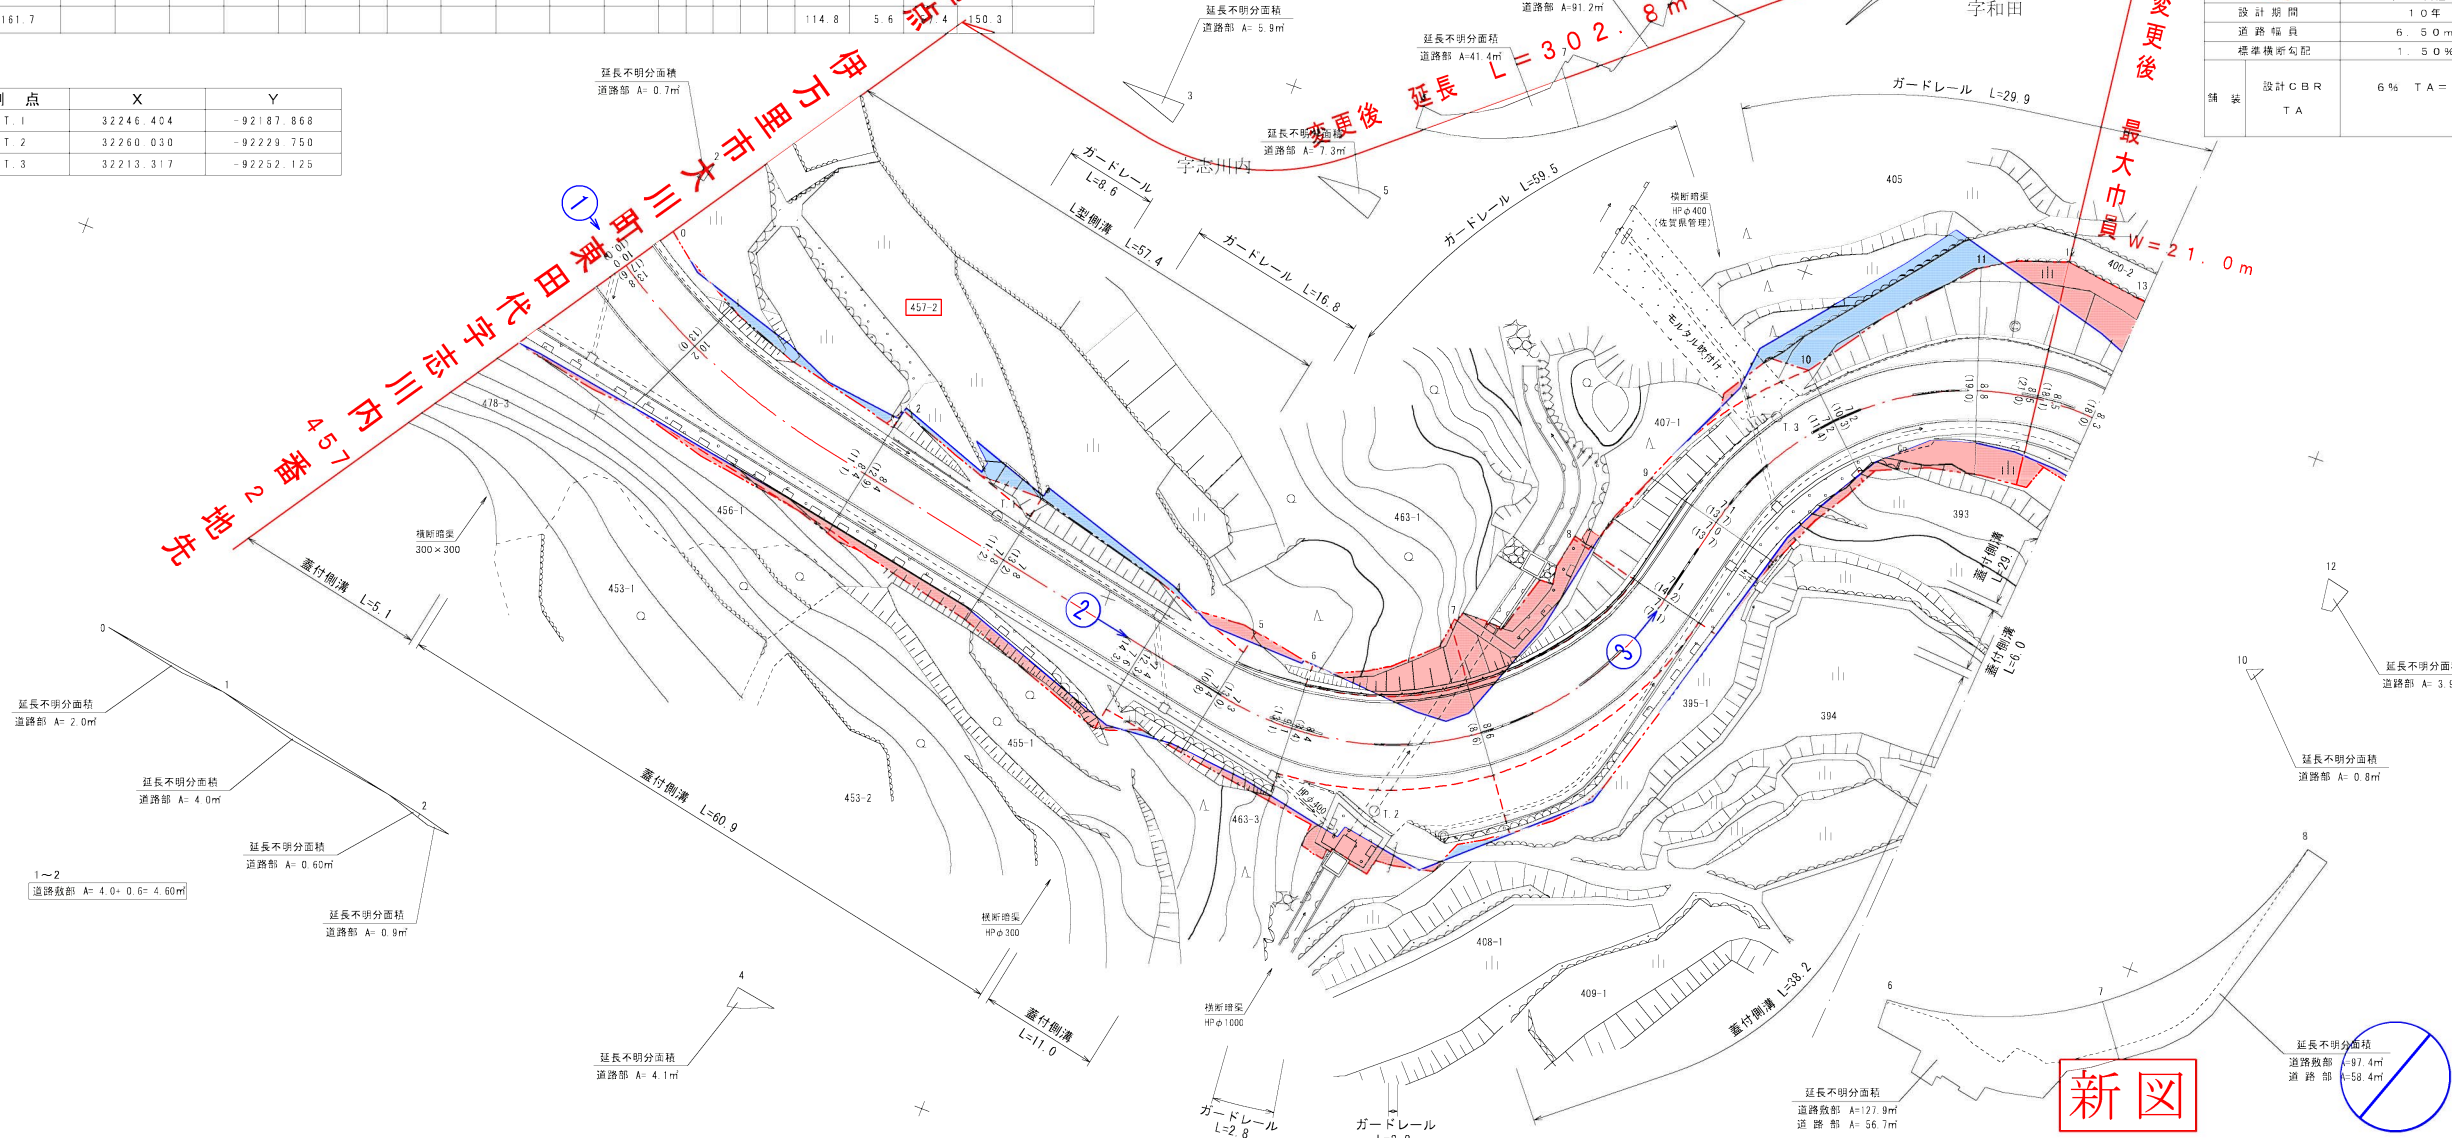

測点番号

縦断勾配

曲線半径

NO.0

NO.1

NO.2

NO.3

NO.4

NO.5

NO.6

NO.7

NO.8

NO.9

NO.10

NO.11

NO.12

NO.13

路線名

一般県道 八幡岳公園線

図面番号

5

縮尺

1:500

作成年月日

令和 7年 1月 9日

測量者



㈱コスモエンジニアリング

佐賀県伊万里土木事務所

測 点 番 号	区 間 長	車 道 巾 員	路 肩 巾 員	歩 道 巾 員		緑 地 帯 巾 員			待 避 所 巾 員	分 離 帯 巾 員	全 巾 員	道 路 敷 巾 員	路 面 種 別	舗 装 年 度	改 良 年 度	防 護 柵 延 長		側 溝 延 長		備 考	
				左	右	帯 列	左	帯 列								右	左	右	左		右
0	0.0	5.5	2.8								8.3	17.7									
1	10.6	5.5	1.8								7.3	15.5	As	H6	改	H6	12.0		9.2		延長不明分面積
2	11.1	5.5	1.9								7.4	15.9	"	"	"	"	11.6		10.6		延長不明分面積
3	16.6	5.5	8.4								13.9	18.5	"	"	"	"	2.1		20.9		延長不明分面積
4	10.3	5.5	8.5								14.0	20.0	"	"	"	"			13.6		
5	13.9	5.5	8.5								14.0	18.3	"	"	"	"			17.9		延長不明分面積
6	8.8	5.5	2.9								8.4	10.2	"	"	"	H6			9.7		延長不明分面積
7	8.5	4.0	2.0								6.0	10.2	"		"		3.1		8.5		延長不明分面積
8	8.9	4.0	1.6								5.6	10.6	"		"		10.5		7.3		延長不明分面積
9	13.6	4.0	2.1								6.1	10.1	"		"		15.0		12.2		延長不明分面積
10	7.5	4.0	1.9								5.9	10.2	"		"		8.2		6.6		延長不明分面積
11	22.9	4.0	1.5								5.5	16.3	"		"		22.9		22.9		延長不明分面積
12	8.4	4.0	1.3								5.3	16.9	As		改		8.2		8.7		延長不明分面積
計	141.1															93.6			148.1		

区間	延長不明分面積					
	道路敷部面積 (㎡)			道路部面積 (㎡)		
	左	右	計	左	右	計
0~1	5.0	—	5.0	—	—	—
1~2	10.2	—	10.2	—	—	—
2~3	0.4	—	0.4	—	—	—
4~5	—	1.0	1.0	—	—	—
5~6	1.9	—	1.9	—	—	—
6~7	11.6	0.9	12.5	—	—	—
7~8	21.0	9.6	30.6	—	—	—
8~9	11.0	44.1	55.1	—	—	—
9~10	17.9	26.0	43.9	—	—	—
10~11	26.9	54.8	81.7	—	—	—
11~12	—	2.8	2.8	—	—	—

測点	X	Y
T. 4	32200.168	-92282.100
T. 5	32227.323	-92321.020
M 115-8	32191.559	-92350.408

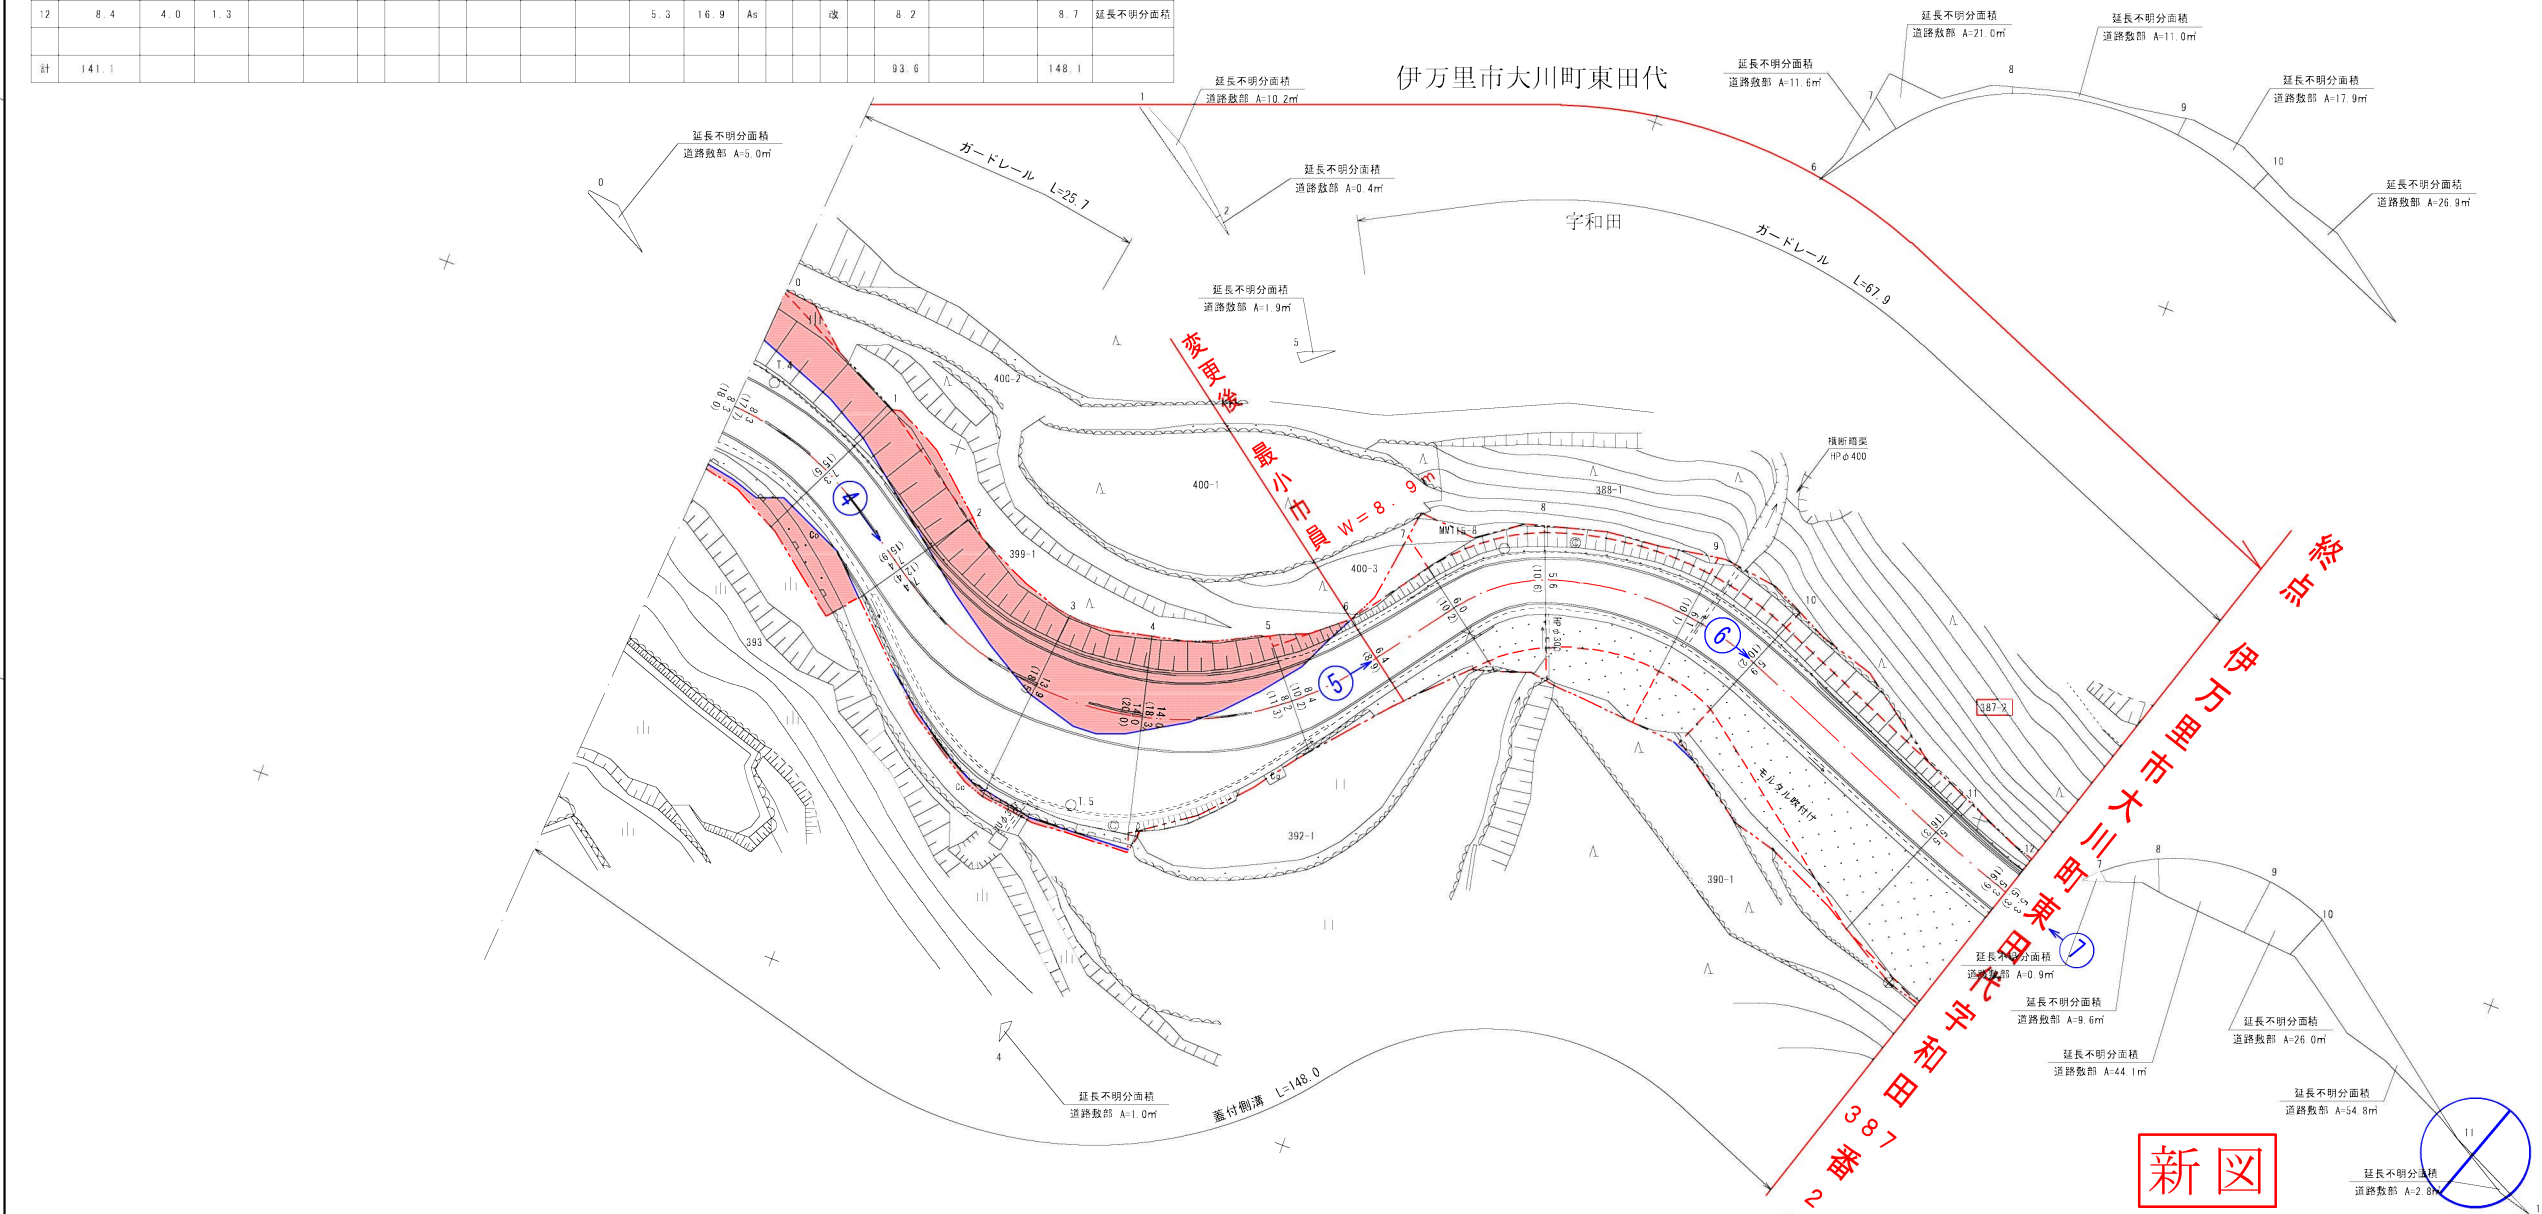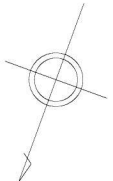

測点番号	NO. 0	NO. 1	NO. 2	NO. 3	NO. 4	NO. 5	NO. 6	NO. 7	NO. 8	NO. 9	NO. 10	NO. 11	NO. 12
縦断勾配													
曲線半径	R=28.0 CL=54.1		R=31.0 CL=47.2				R=16.0 CL=11.5		R=28.0 CL=16.9		R=107.0 CL=25.9		

路 線 名		一般県道 八幡岳公園線		
図 面 番 号		6	縮 尺	1：500
作成年月日		令和 7 年 1 月 9 日		
測 量 者	㈱コスモエンジニアリング			
佐賀県伊万里土木事務所				