


標準断面図 S=1:100


延長不明分面積別図有

測点番号	区間長	車道巾員	路肩巾員	歩道巾員			緑地帯巾員			待避所巾員	分離帯巾員	全巾員	道路敷巾員	路面種別	設計CBR	舗装年度	改良年度	防護柵延長		側溝延長		備考		
				左	右	帯列	左	帯列	右									左	右	左	右			
0	0.0	6.5	1.5	3.1	3.2						14.3	15.7												
1	10.0	6.5	1.5	3.1	3.2						14.3	16.2	As	8.0%		改	H11			10.0	19.8	延長不明分面積		
2	6.6	6.5	1.5	3.1	3.2						14.3	16.4	"	"	"	"	"			6.5	10.1	延長不明分面積		
3	8.5	6.5	1.5	3.1	3.0						14.1	14.6	"	8.0%	"	"	"			4.4	8.5	10.3	延長不明分面積	
4	11.4	6.5	1.5	3.1	3.4						14.5	15.0	"	8.0%	"	"	"			1.4	11.4	11.4	延長不明分面積	
5	2.6	6.5	1.5	3.1	3.1						14.2	15.0	"	"	"	"	"			2.6	2.6	2.6	延長不明分面積	
6	9.2	6.5	1.5	3.1	3.4						14.5	15.0	"	8.0%	"	"	"			1.6	9.2	9.2	延長不明分面積	
7	5.0	6.5	1.5	3.1	3.4						14.5	14.6	"	"	"	"	"			5.0	5.1	5.1	延長不明分面積	
8	8.2	6.5	1.6	3.1	3.6						14.8	15.4	"	"	"	"	H11			8.1	16.4	延長不明分面積		
9	20.9	6.5	1.7	3.5	3.6						15.3	16.2	"	"	R5	"	R5			41.5	42.2	延長不明分面積		
10	10.0	6.5	2.9	3.6	3.4						16.4	17.8	"	"	"	"	"			20.0	20.0	延長不明分面積		
11	10.4	6.5	3.5	4.0	3.3						17.3	17.8	"	"	"	"	"			20.2	20.8	延長不明分面積		
12	8.3	6.5	4.1	4.1	3.0						17.7	18.2	"	"	"	"	"			18.2	15.8	延長不明分面積		
13	47.3	6.5	4.1	4.1	3.3						18.0	18.0	"	"	"	"	"			24.5	58.5	76.6	延長不明分面積	
14	13.2	6.5	4.6	3.1	3.2						17.4	17.4	"	"	"	"	"			2.4	13.2	13.2	延長不明分面積	
15	9.8	6.5	4.6	3.0	3.2						17.2	22.1	"	"	R5	改	H11			9.8	9.8	9.8	延長不明分面積	
計	181.4																			12.2	57.5	242.7	306.3	

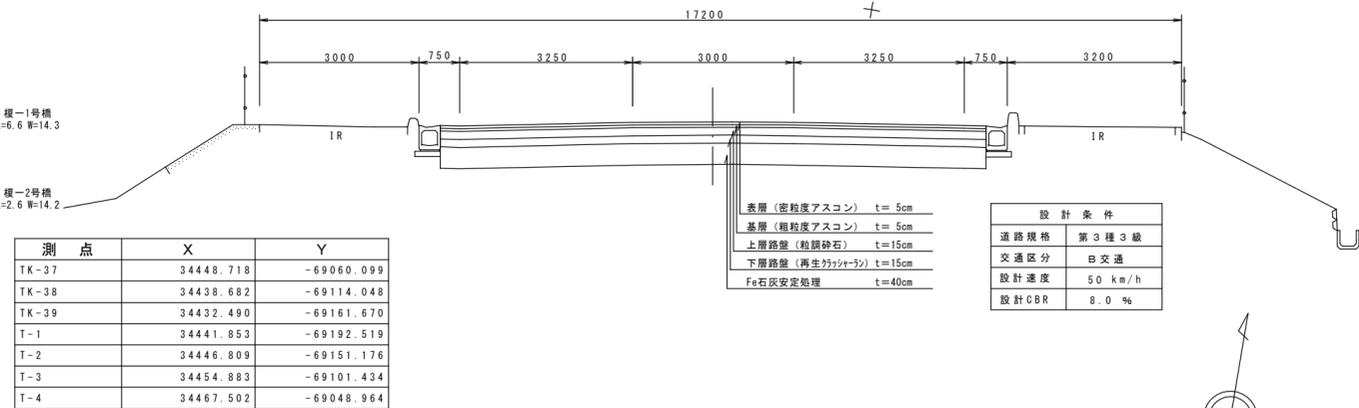

佐賀市大和町大字東山田 変更後 延長 L=381.3m

起点 佐賀市大和町大字東山田字榎二 1971 番3地先

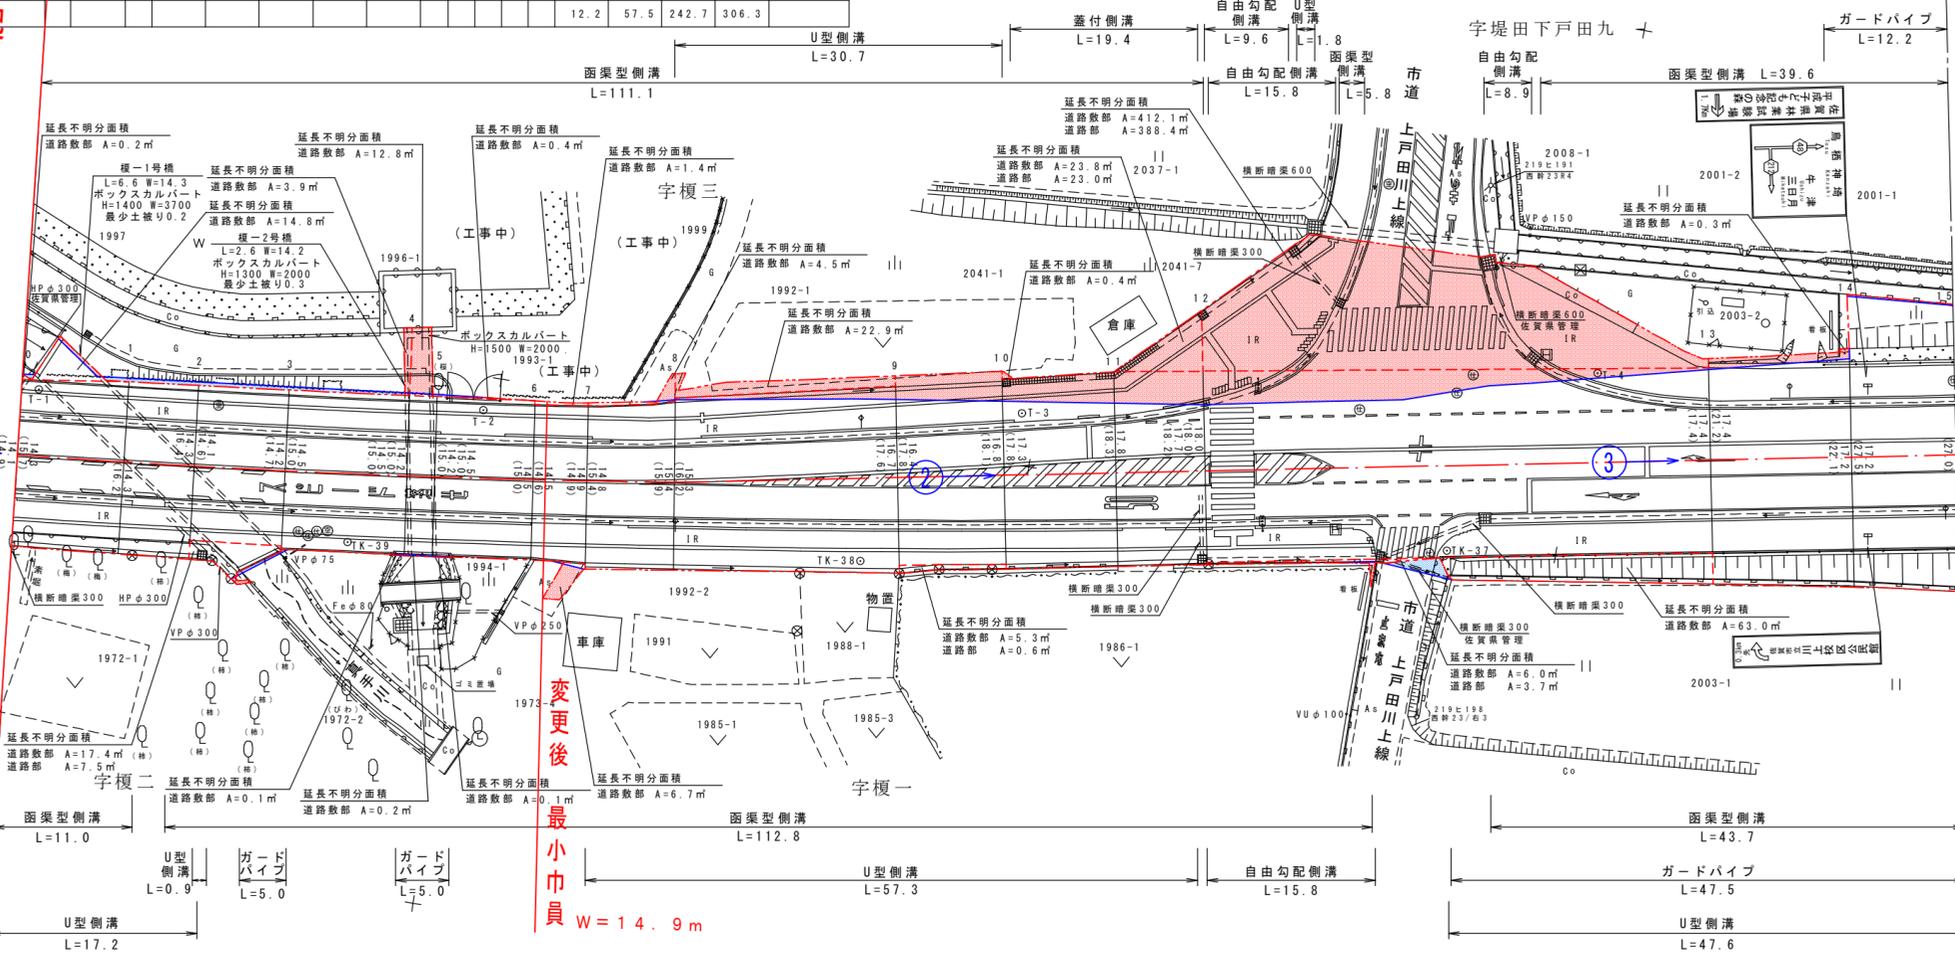

新図

測点番号	NO.0	NO.1	NO.2	NO.3	NO.4	NO.5	NO.6	NO.7	NO.8	NO.9	NO.10	NO.11	NO.12	NO.13	NO.14	NO.15
縦断勾配																
曲線半径																

路線名	主要地方道 佐賀外環状線		
図面番号	53-1	縮尺	1:500
作成年月日	令和 7年 6月 30日		
測量者	九州技術開発(株)		
佐賀県佐賀土木事務所			