



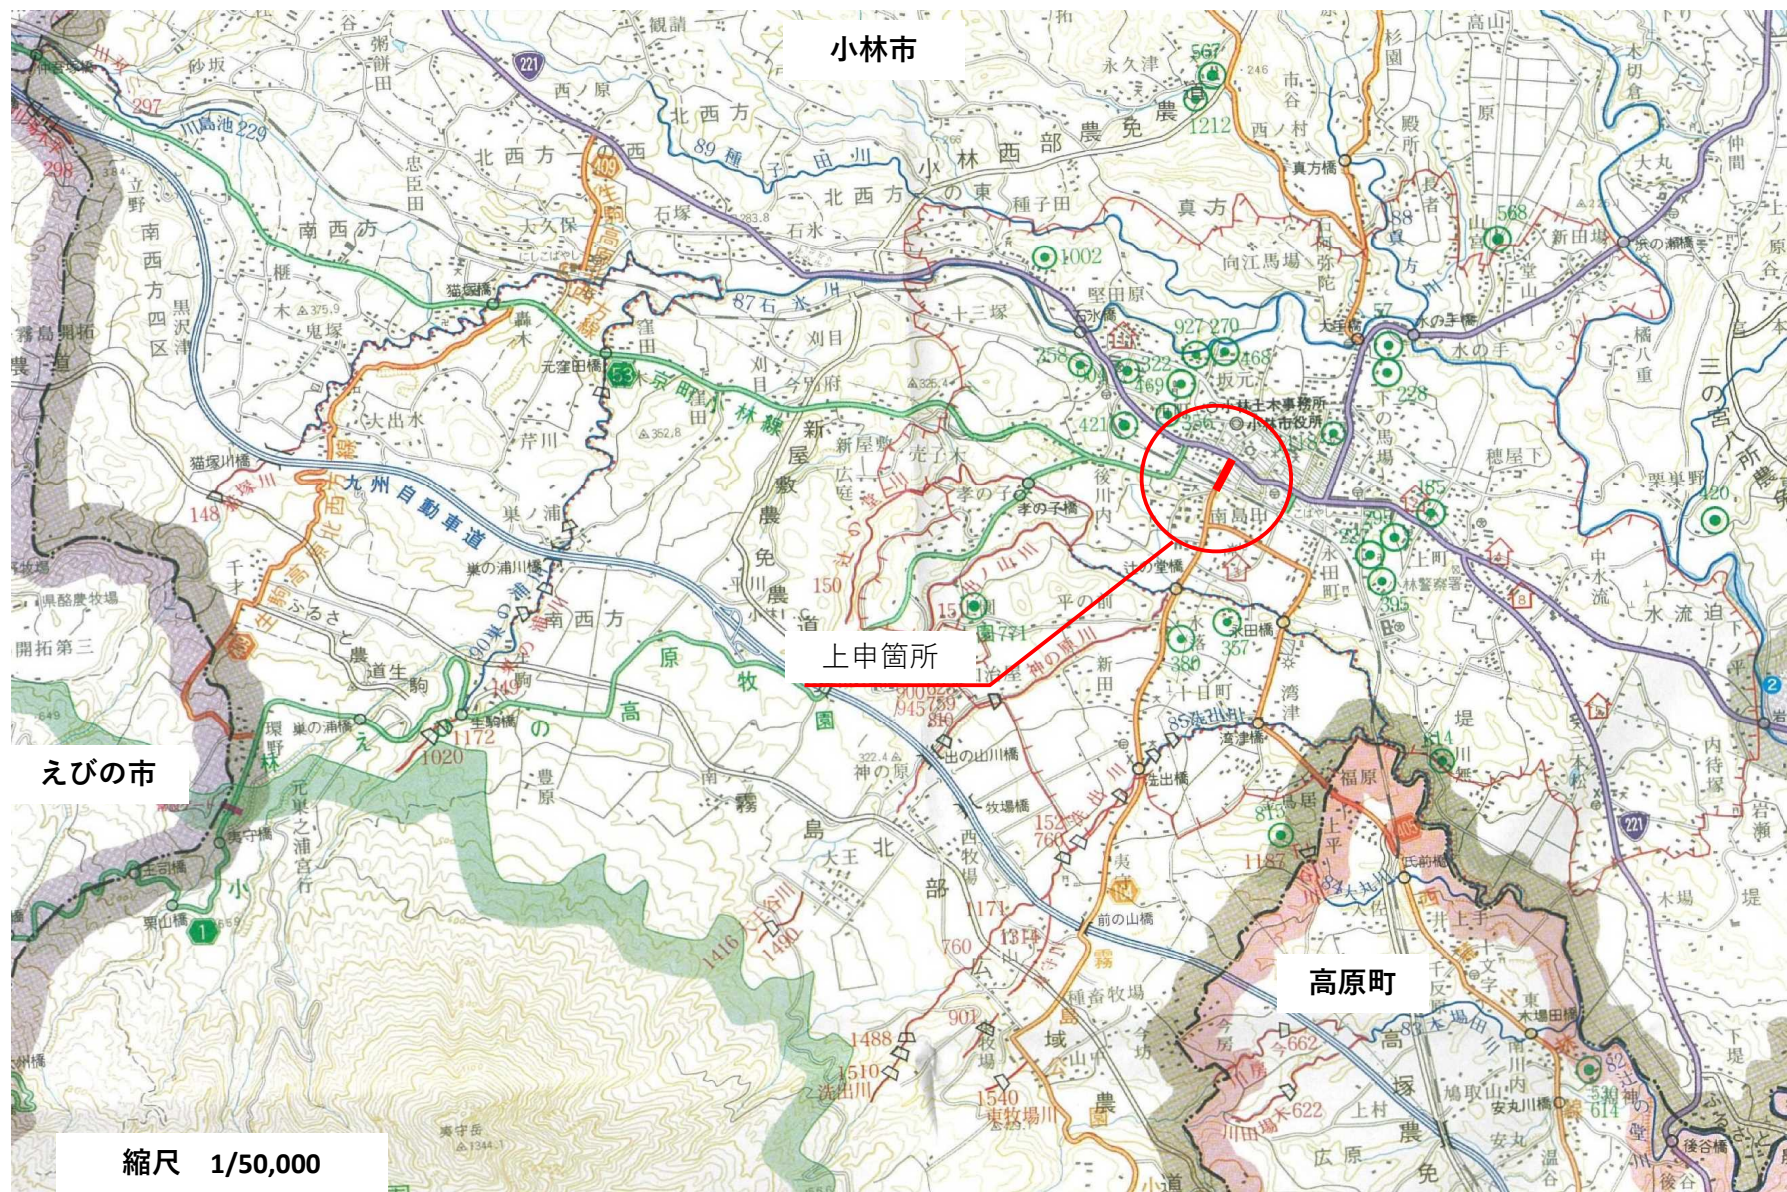

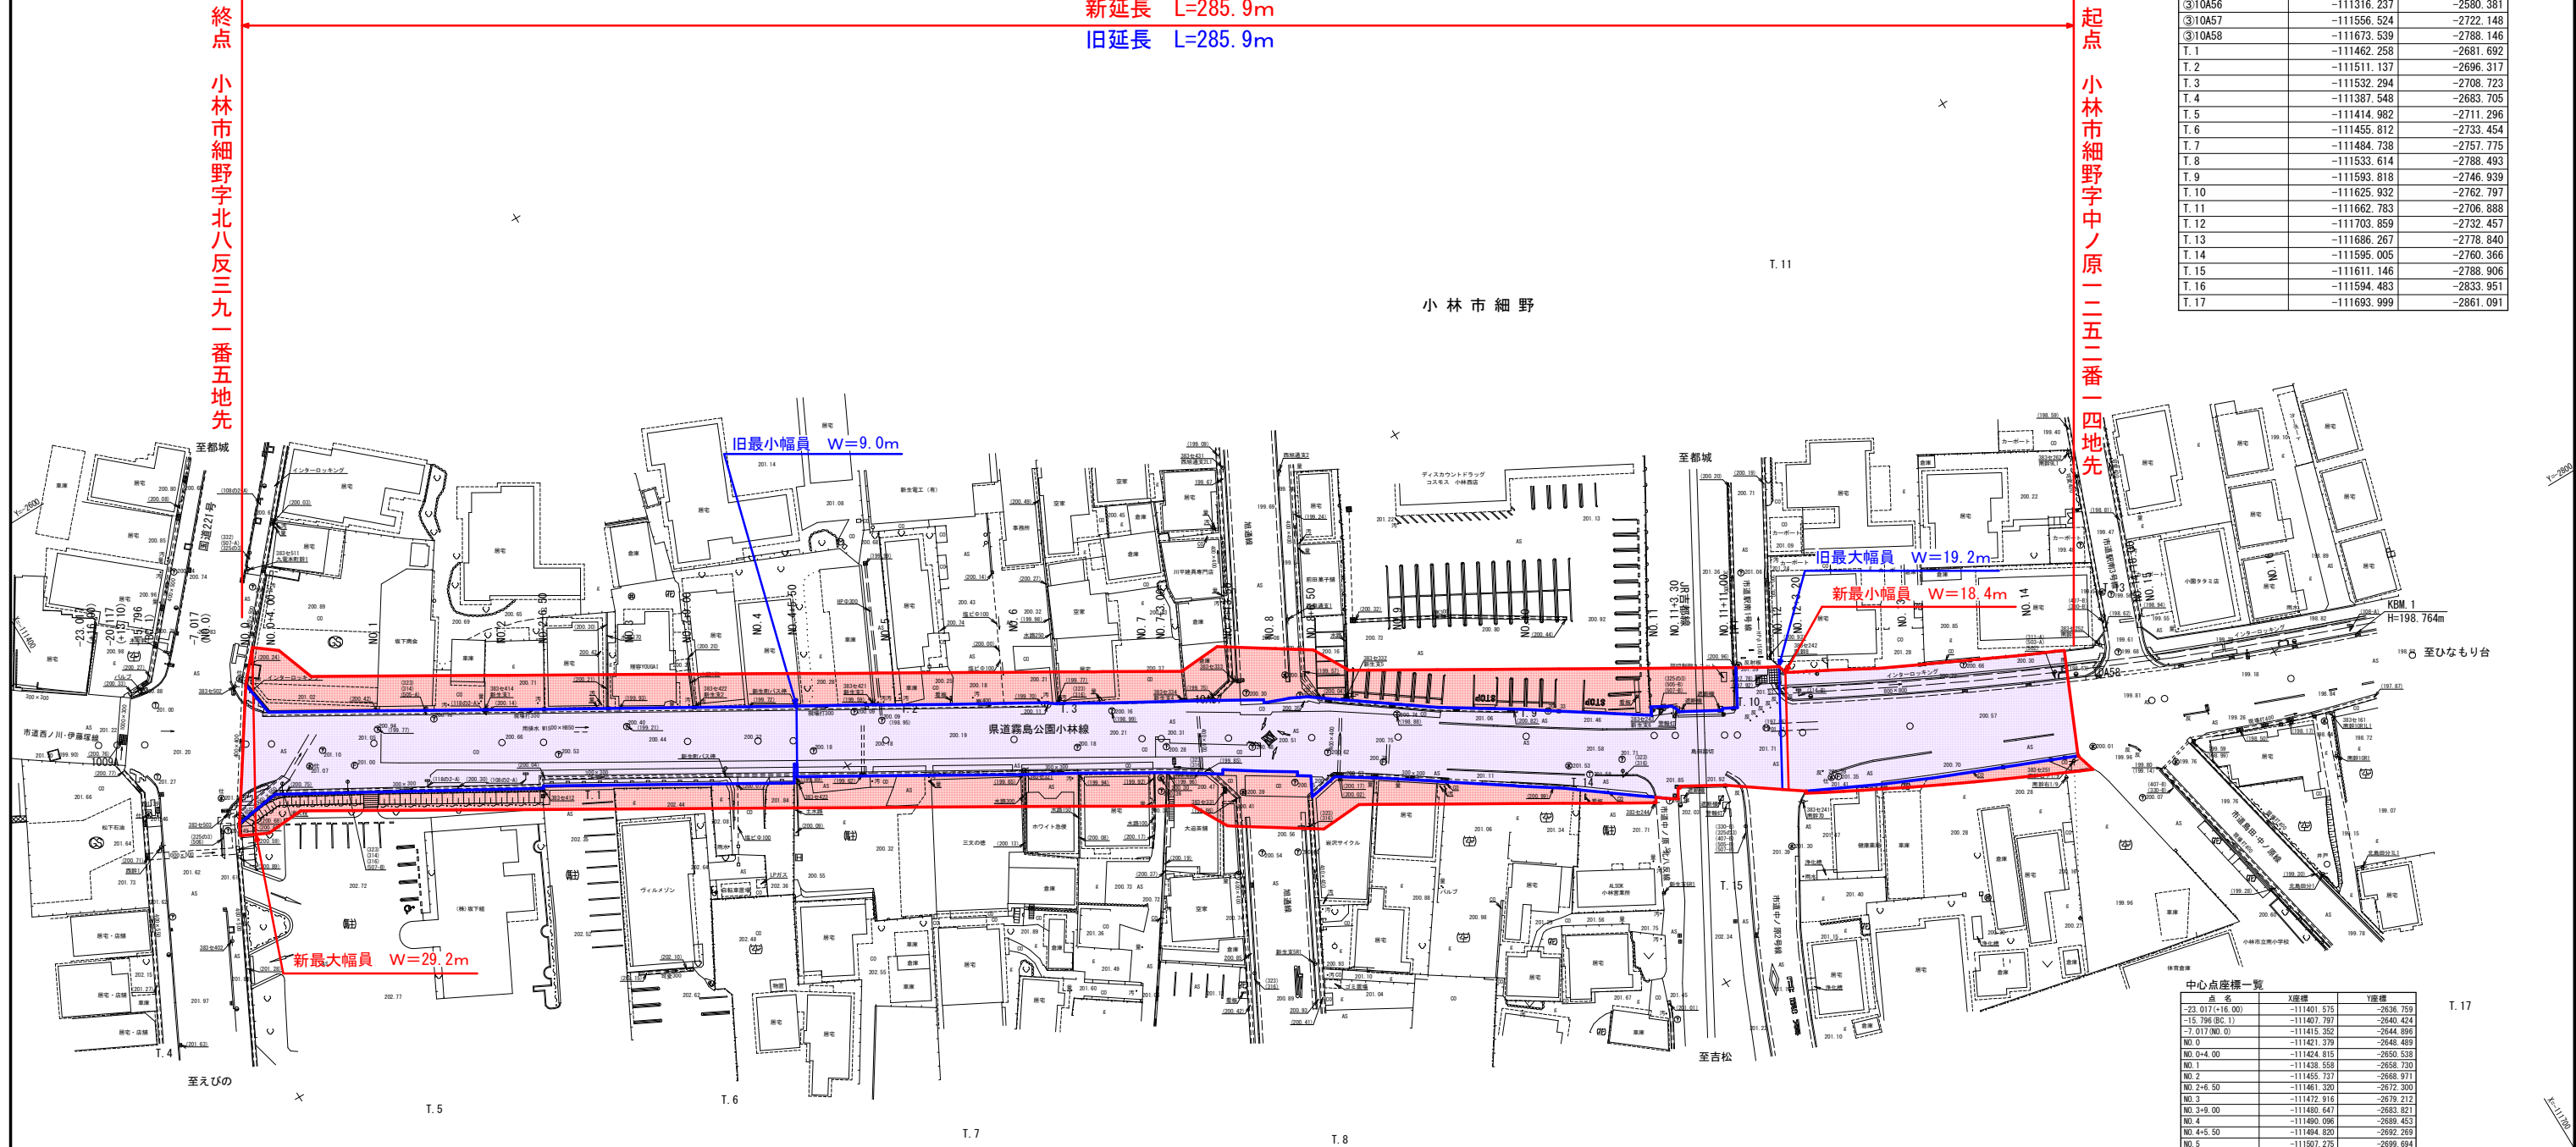

夷守線 北八反工区
平面図 A1 S=1:500
A3 S=1:1000
小林市 細野 字北八反・字中ノ原
新延長 L=285.9m
旧延長 L=285.9m

基準点座標一覧		
点 名	X座標	Y座標
②1009A	-111403.793	-2640.918
③10A56	-111316.237	-2580.381
③10A57	-111556.524	-2722.148
③10A58	-111673.539	-2788.146
T.1	-111462.258	-2681.692
T.2	-111511.137	-2696.317
T.3	-111532.294	-2708.723
T.4	-111387.548	-2683.705
T.5	-111414.982	-2711.296
T.6	-111455.812	-2733.454
T.7	-111484.738	-2757.775
T.8	-111533.614	-2788.493
T.9	-111593.818	-2746.939
T.10	-111625.932	-2762.797
T.11	-111662.783	-2706.888
T.12	-111703.859	-2732.457
T.13	-111686.267	-2778.840
T.14	-111595.005	-2760.366
T.15	-111611.146	-2788.906
T.16	-111594.483	-2833.951
T.17	-111693.999	-2861.091



中心点座標一覧		
点 名	X座標	Y座標
-23.017(+16.00)	-111401.575	-2636.759
-15.796(BC.1)	-111407.797	-2640.424
-7.017(ND.0)	-111415.352	-2644.666
ND.0	-111421.378	-2648.489
ND.0+4.00	-111424.815	-2650.538
ND.1	-111438.558	-2658.730
ND.2	-111455.737	-2668.971
ND.2+6.50	-111461.320	-2672.300
ND.3	-111472.916	-2679.212
ND.3+9.00	-111480.647	-2683.821
ND.4	-111490.096	-2689.453
ND.4+5.50	-111494.620	-2692.269
ND.5	-111507.275	-2699.684
ND.6	-111524.454	-2709.935
ND.7	-111541.633	-2720.176
ND.7+3.00	-111544.210	-2721.712
ND.7+13.50	-111553.233	-2727.089
ND.8	-111558.812	-2730.417
ND.8+6.50	-111564.395	-2733.745
ND.9	-111575.991	-2740.658
ND.10	-111593.171	-2750.899
ND.11	-111610.350	-2761.140
ND.11+3.30	-111613.184	-2762.829
ND.11+11.00	-111619.798	-2766.772
TPI	-111621.518	-2767.796
ND.12	-111627.630	-2771.205
ND.12+3.20	-111630.438	-2772.740
ND.13	-111645.312	-2780.549
ND.14	-111663.295	-2789.299
ND.14+18.00	-111678.722	-2796.657
ND.15	-111681.560	-2797.444
ND.16	-111700.087	-2804.977
EP	-111718.214	-2811.663

工 事 名	令和4年度 補助街路 第105-1-B-号 夷守線 北八反工区 用地測量業務(その2)		
図 面 名	平 面 図		
作成年月日	令和 5 年 3 月		
縮 尺	図 示	図面番号	5 / 5
会 社 名	株式会社 八光開発コンサルタント		
事業者名	宮崎県小林土木事務所		