


| 測点番号 | 区間長  | 車道巾員 | 路肩巾員 | 歩道巾員 |     | 緑地帯巾員 |    | 待避所巾員 | 分離帯巾員 | 全巾員  | 道路敷巾員 | 路面種別 | 設計C B R | 舗装年度 | 改良年度 | 防護帯延長 |     | 側溝延長 |      | 備考      |
|------|------|------|------|------|-----|-------|----|-------|-------|------|-------|------|---------|------|------|-------|-----|------|------|---------|
|      |      |      |      | 左    | 右   | 帯列    | 帯列 | 右     |       |      |       |      |         |      |      | 左     | 右   | 左    | 右    |         |
| 0    | 0.0  | 6.0  | 4.6  |      | 3.5 |       |    |       |       | 14.1 | 15.1  |      |         |      |      |       |     |      |      |         |
| 1    | 19.8 | 6.0  | 3.7  |      | 3.4 |       |    |       |       | 12.1 | 13.9  | A6   |         |      |      | 19.8  |     |      |      |         |
| 2    | 9.4  | 6.0  | 3.2  |      | 3.6 |       |    |       |       | 12.8 | 13.4  | H    |         | H    |      | 9.4   |     |      |      |         |
| 3    | 11.6 | 6.0  | 2.6  |      | 3.5 |       |    |       |       | 12.1 | 12.8  | H    |         | H    |      | 11.6  | 1.7 |      |      | 延長不明分面積 |
| 4    | 24.2 | 6.0  | 1.5  |      | 3.5 |       |    |       |       | 11.0 | 11.6  | H    |         | H    |      | 24.3  | 2.0 |      | 1.0  |         |
| 5    | 24.4 | 6.0  | 1.4  |      | 3.6 |       |    |       |       | 11.0 | 11.7  | A6   |         |      |      | 24.4  |     |      | 24.9 |         |
| 計    | 89.4 |      |      |      |     |       |    |       |       |      |       |      |         |      |      | 89.5  | 3.7 |      | 25.9 |         |

| 延長不明分面積 |            |     |            |           |     |     |
|---------|------------|-----|------------|-----------|-----|-----|
| 区間      | 道路敷部面積 (㎡) |     |            | 道路部面積 (㎡) |     |     |
|         | 左          | 右   | 計          | 左         | 右   | 計   |
| 2~3     | —          | 4.0 | 4.0        | —         | 3.4 | 3.4 |
| 測点      | X          |     | Y          |           |     |     |
| TS.1    | 38493.475  |     | -90517.681 |           |     |     |
| TS.2    | 38461.601  |     | -90477.521 |           |     |     |

標準断面図 S=1:100

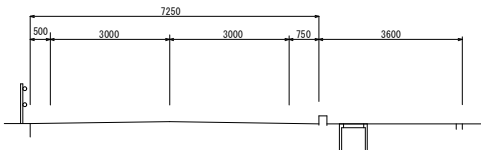

変更後 延長 L=3121.2 m

ガードパイプ L=89.5


唐津市相知町鷹取

字下原


唐津市相知町長部田

字千原

唐津市相知町鷹取字下原 1930番2地先

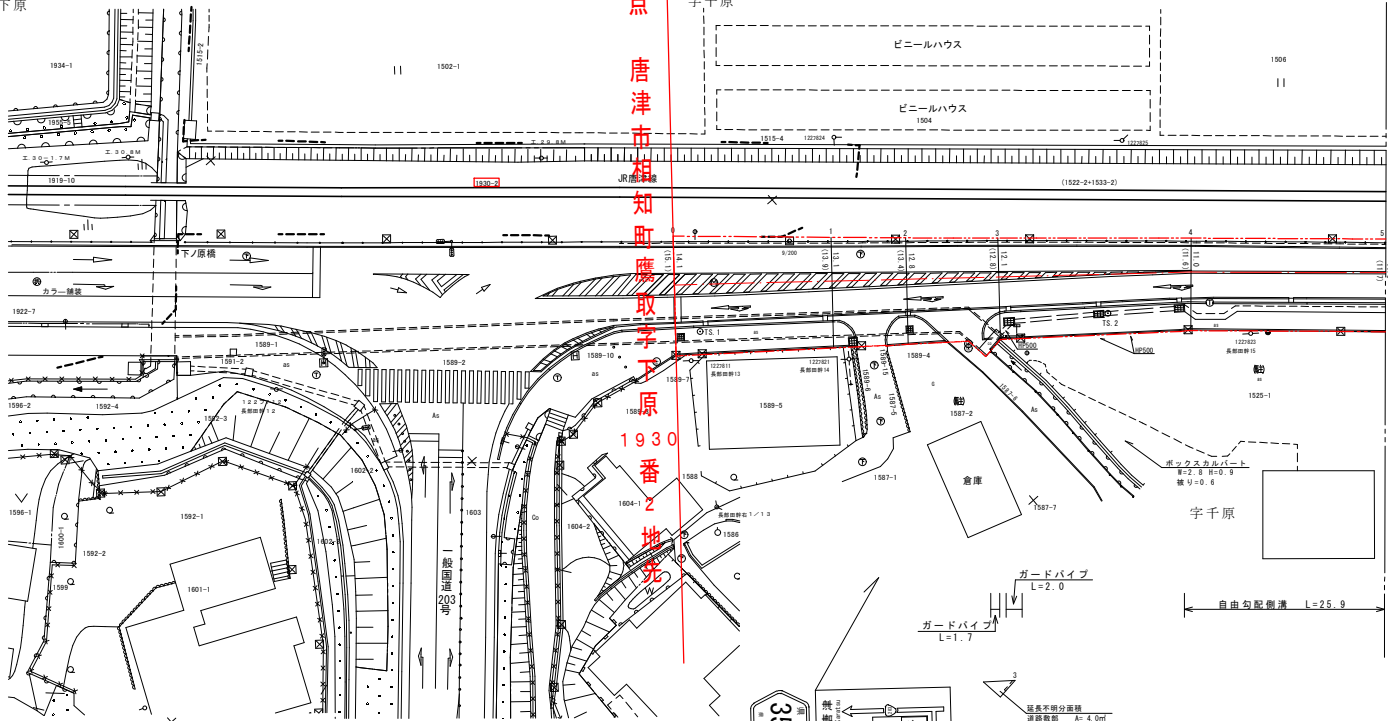

唐津市相知町長部田

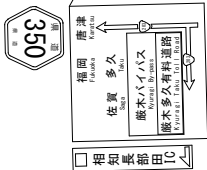

新図




|         |       |       |       |       |       |       |           |                               |     |           |
|---------|-------|-------|-------|-------|-------|-------|-----------|-------------------------------|-----|-----------|
| 測 点 番 号 | NO. 0 | NO. 1 | NO. 2 | NO. 3 | NO. 4 | NO. 5 | 路 線 名     | 一 般 県 道    相 知 厳 木 線          |     |           |
|         |       |       |       |       |       |       | 図 面 番 号   | 1                             | 縮 尺 | 1 : 5 0 0 |
| 縦 断 勾 配 |       |       |       |       |       |       | 作 成 年 月 日 | 令 和   5   年   3   月   1 5   日 |     |           |
| 曲 線 半 径 |       |       |       |       |       |       |           |                               |     |           |
|         |       |       |       |       |       |       |           |                               |     |           |


| 測点番号 | 区間長   | 車道巾員 | 路肩巾員 | 歩道巾員 |   |     | 緑地帯巾員 |    |   | 待避所巾員 | 分離帯巾員 | 全巾員  | 道路敷巾員 | 路面種別 | 舗装年次 | 改良未改良年次 | 防護欄延長 |     | 側溝延長 |      | 備考      |
|------|-------|------|------|------|---|-----|-------|----|---|-------|-------|------|-------|------|------|---------|-------|-----|------|------|---------|
|      |       |      |      | 左    | 右 | 帯列  | 左     | 帯列 | 右 |       |       |      |       |      |      |         | 左     | 右   |      |      |         |
|      |       
| 0    | 0.0   | 6.0  | 1.4  |      |   | 3.6 |       |    |   |       |       | 11.0 | 11.7  |      |      |         |       |     |      |      |         |
| 1    | 8.1   | 6.0  | 1.3  |      |   | 3.7 |       |    |   |       |       | 11.0 | 11.7  | As   |      | 敷       | 8.1   |     |      | 8.1  |         |
| 2    | 11.6  | 6.0  | 1.3  |      |   | 1.5 |       |    |   |       |       | 8.8  | 9.6   |      |      | As      | 11.6  |     |      | 11.6 |         |
| 3    | 14.5  | 6.0  | 1.3  |      |   | 1.2 |       |    |   |       |       | 8.5  | 9.2   | As   |      | As      | 13.7  |     |      | 13.5 | 延長不明分面積 |
| 4    | 26.3  | 6.0  | 1.1  |      |   | 1.1 |       |    |   |       |       | 8.2  | 8.8   | As   |      | As      | 26.3  |     |      |      |         |
| 5    | 15.3  | 6.0  | 1.0  |      |   | 2.0 |       |    |   |       |       | 8.2  | 8.8   | As   |      | As      | 15.3  | 0.6 |      |      |         |
| 6    | 14.6  | 6.0  | 1.0  |      |   | 1.9 |       |    |   |       |       | 8.8  | 9.2   | As   |      | As      | 14.6  | 4.2 |      |      | 延長不明分面積 |
| 7    | 21.6  | 6.0  | 0.9  |      |   | 1.2 |       |    |   |       |       | 8.1  | 8.8   | As   |      | As      | 9.1   |     |      |      |         |
| 8    | 5.5   | 6.0  | 0.9  |      |   | 2.0 |       |    |   |       |       | 8.9  | 9.7   | As   |      | As      |       |     |      |      |         |
| 9    | 44.5  | 6.0  | 1.0  |      |   | 2.0 |       |    |   |       |       | 9.0  | 10.1  | As   |      | As      | 41.7  |     |      |      |         |
| 10   | 10.9  | 6.0  | 1.0  |      |   | 2.0 |       |    |   |       |       | 9.0  | 10.3  | As   |      | 敷       | 10.9  |     |      |      |         |
| 計    | 172.9 |      |      |      |   |     |       |    |   |       |       |      |       |      |      |         | 151.3 | 4.8 |      | 33.2 |         |

| 延長不明分面積 |            |     |     |            |     |     |
|---------|------------|-----|-----|------------|-----|-----|
| 区間      | 道路敷分面積 (㎡) |     |     | 道路側溝面積 (㎡) |     |     |
|         | 左          | 右   | 計   | 左          | 右   | 計   |
| 2~3     | —          | 1.9 | 1.9 | —          | —   | —   |
| 5~6     | —          | 5.3 | 5.3 | —          | 0.2 | 0.2 |

| 測点   | X         | Y          |
|------|-----------|------------|
| TS.3 | 38429.312 | -90439.295 |
| TS.4 | 38293.262 | -90397.808 |
| TS.5 | 38260.343 | -90360.257 |
| TS.6 | 38327.379 | -90322.576 |

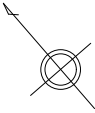

唐津市相知町長部田

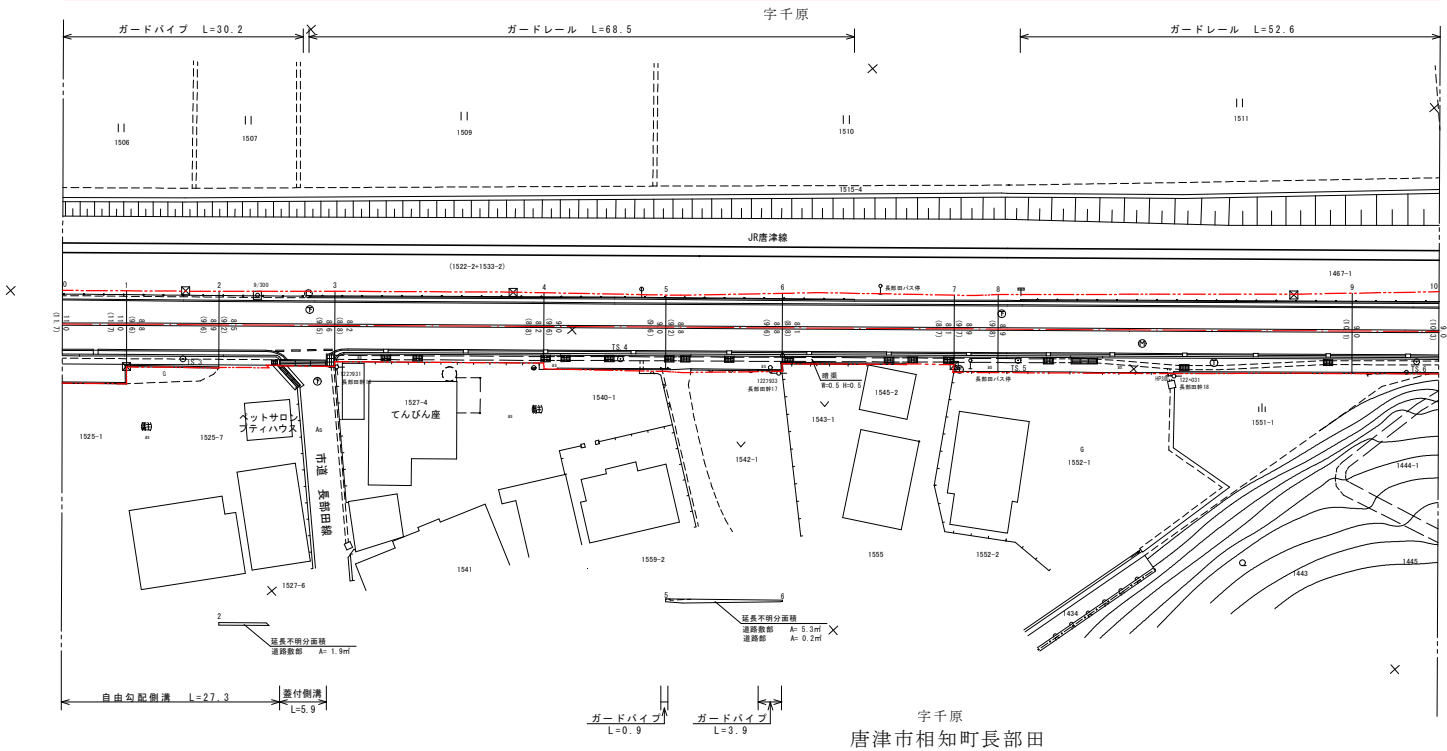

唐津市相知町長部田

新図





| 測 点 番 号 | No.0 | No.1 | No.2 | No.3 | No.4 | No.5 | No.6 | No.7 | No.8 | No.9 | No.10 | 路 線 名               |  |                              |  | 一 般 県 道 |  |  |  | 相 知 厳 木 線 |  |  |  |
|---------|------|------|------|------|------|------|------|------|------|------|-------|---------------------|--|------------------------------|--|---------|--|--|--|-----------|--|--|--|
|         |      |      |      |      |      |      |      |      |      |      |       | 図 面 番 号             |  | 縮 尺                          |  | 1 : 500 |  |  |  |           |  |  |  |
| 縦 断 勾 配 |      |      |      |      |      |      |      |      |      |      |       | 作成年月日               |  | 令 和   5   年   3   月   15   日 |  |         |  |  |  |           |  |  |  |
|         |      |      |      |      |      |      |      |      |      |      |       | 測 量 者               |  | 株式会社エスジー技術コンサルタント            |  |         |  |  |  |           |  |  |  |
| 曲 線 半 径 |      |      |      |      |      |      |      |      |      |      |       | 佐 賀 県 唐 津 土 木 事 務 所 |  |                              |  |         |  |  |  |           |  |  |  |

| 測点番号 | 区間長   | 車道巾員 | 路肩巾員 | 歩道巾員 |     |    | 緑地帯巾員 |    |   | 待避所巾員 | 分離帯巾員 | 全巾員 | 道路敷巾員 | 路面種別 | 舗装年度 | 改良未改良設計C/B度 | 防護帯延長 |     | 側溝延長 |      | 備考      |
|------|-------|------|------|------|-----|----|-------|----|---|-------|-------|-----|-------|------|------|-------------|-------|-----|------|------|---------|
|      |       |      |      | 左    | 右   | 帯列 | 左     | 帯列 | 右 |       |       |     |       |      |      |             | 左     | 右   |      |      |         |
|      |       
| 0    | 0.0   | 6.0  | 1.0  |      | 2.0 |    |       |    |   |       |       | 9.0 | 10.3  |      |      |             |       |     |      |      |         |
| 1    | 9.1   | 6.0  | 1.0  |      | 2.0 |    |       |    |   |       |       | 9.0 | 10.4  | As   |      | 改           | 9.1   |     |      |      |         |
| 2    | 8.4   | 6.0  | 1.0  |      | 1.1 |    |       |    |   |       |       | 8.1 | 9.6   | As   |      | As          | 8.4   | 5.7 |      |      | 延長不明分面積 |
| 3    | 4.7   | 6.0  | 1.0  |      | 1.1 |    |       |    |   |       |       | 8.1 | 9.6   | As   |      | As          | 4.7   |     |      |      | 延長不明分面積 |
| 4    | 17.3  | 6.0  | 1.1  |      | 1.9 |    |       |    |   |       |       | 9.0 | 10.5  | As   |      | As          | 17.3  |     |      |      |         |
| 5    | 13.9  | 6.0  | 1.2  |      | 2.0 |    |       |    |   |       |       | 9.2 | 10.2  | As   |      | As          | 13.9  |     |      |      |         |
| 6    | 47.9  | 6.0  | 1.2  |      | 2.0 |    |       |    |   |       |       | 9.2 | 10.6  | As   |      | As          | 47.9  |     |      |      |         |
| 7    | 18.1  | 6.0  | 1.2  |      | 1.9 |    |       |    |   |       |       | 9.1 | 10.4  | As   |      | As          | 18.1  |     |      | 1.5  |         |
| 8    | 6.4   | 6.0  | 1.2  |      | 2.4 |    |       |    |   |       |       | 9.6 | 10.4  | As   |      | As          | 6.4   |     |      | 6.4  |         |
| 9    | 9.7   | 6.0  | 1.5  |      | 2.2 |    |       |    |   |       |       | 9.7 | 10.3  | As   |      | As          | 3.1   |     |      | 7.1  |         |
| 10   | 40.1  | 6.0  | 1.4  |      | 2.3 |    |       |    |   |       |       | 9.7 | 10.2  | As   |      | 改           | 40.1  |     | 39.8 |      | 延長不明分面積 |
| 計    | 175.6 |      |      |      |     |    |       |    |   |       |       |     |       |      |      |             | 169.0 | 5.7 | 39.8 | 15.0 |         |

| 延長不明分面積 |           |     |     |           |     |     |
|---------|-----------|-----|-----|-----------|-----|-----|
| 区間      | 道路敷面積 (㎡) |     |     | 道路部面積 (㎡) |     |     |
|         | 左         | 右   | 計   | 左         | 右   | 計   |
| 1~2     | —         | 0.5 | 0.5 | —         | —   | —   |
| 2~3     | —         | 0.1 | 0.1 | —         | 0.1 | 0.1 |
| 9~10    | 2.6       | 3.3 | 5.9 | —         | —   | —   |

| 測点    | X         | Y          |
|-------|-----------|------------|
| TS. 7 | 38294.286 | -90285.148 |
| TS. 8 | 38261.351 | -90247.599 |
| TS. 9 | 38226.785 | -90208.357 |

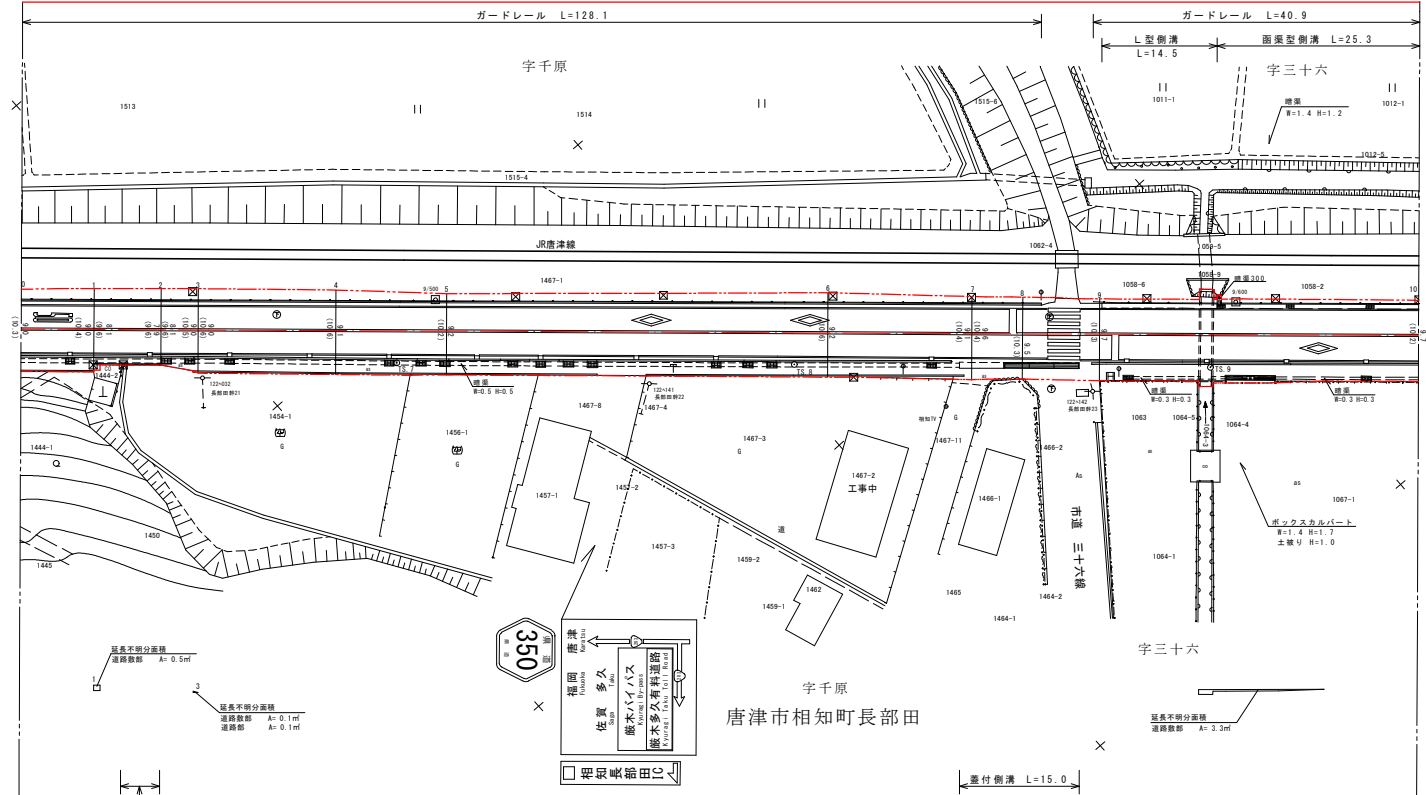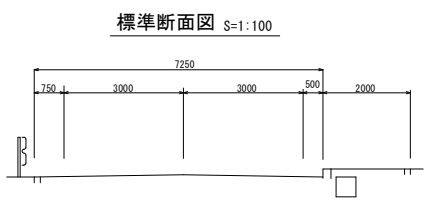


|         |      |      |      |      |      |      |      |      |      |      |       |                     |                            |       |         |
|---------|------|------|------|------|------|------|------|------|------|------|-------|---------------------|----------------------------|-------|---------|
| 測 点 番 号 | NO.0 | NO.1 | NO.2 | NO.3 | NO.4 | NO.5 | NO.6 | NO.7 | NO.8 | NO.9 | NO.10 | 路 線 名               | 一 般 県 道    相 知 厳 木 線       |       |         |
|         |      |      |      |      |      |      |      |      |      |      |       | 図 面 番 号             | 2                          | 縮   尺 | 1 : 500 |
| 縦 断 勾 配 |      |      |      |      |      |      |      |      |      |      |       | 作成年月日               | 令 和   5   年   3   月   15 日 |       |         |
| 曲 線 半 径 |      |      |      |      |      |      |      |      |      |      |       | 測 量 者               | 株式会社エスジー技術コンサルタント          |       |         |
|         |      |      |      |      |      |      |      |      |      |      |       | 佐*賀 県 唐 津 土 木 事 務 所 |                            |       |         |

| 測点番号 | 区間長   | 車道巾員 | 路肩巾員 | 歩道巾員 |     | 緑地帯巾員 |   |    | 待避所巾員 | 分離帯巾員 | 全巾員 | 道路敷巾員 | 路面種別 | 設計C/B年度 | 舗装年度 | 改良年度 | 防護欄延長 |   | 側溝延長  |   | 備考      |   |
|------|-------|------|------|------|-----|-------|---|----|-------|-------|-----|-------|------|---------|------|------|-------|---|-------|---|---------|---|
|      |       |      |      | 左    | 右   | 帯列    | 左 | 帯列 |       |       |     |       |      |         |      |      | 右     | 左 | 右     | 左 |         | 右 |
|      |       
| 0    | 0.0   | 6.0  | 1.4  |      | 2.3 |       |   |    |       |       | 9.7 | 10.2  |      |         |      |      |       |   |       |   |         |   |
| 1    | 7.0   | 6.0  | 1.4  |      | 2.3 |       |   |    |       |       | 9.7 | 10.2  | As   |         | 改    |      | 7.0   |   | 7.0   |   | 延長不明分面積 |   |
| 2    | 32.4  | 6.0  | 1.4  |      | 2.3 |       |   |    |       |       | 9.7 | 10.1  | μ    |         | μ    |      | 32.4  |   | 32.4  |   |         |   |
| 3    | 50.0  | 6.0  | 1.4  |      | 2.2 |       |   |    |       |       | 9.6 | 10.1  | μ    |         | μ    |      | 50.0  |   | 50.0  |   |         |   |
| 4    | 39.7  | 6.0  | 1.4  |      | 2.1 |       |   |    |       |       | 9.5 | 10.1  | μ    |         | μ    |      | 39.7  |   | 39.7  |   |         |   |
| 5    | 3.2   | 6.0  | 2.1  |      | 1.4 |       |   |    |       |       | 9.5 | 10.1  | μ    |         | μ    |      | 3.2   |   | 3.2   |   |         |   |
| 6    | 3.6   | 6.0  | 2.1  |      | 1.4 |       |   |    |       |       | 9.5 | 10.0  | μ    |         | μ    |      | 3.6   |   | 3.6   |   |         |   |
| 7    | 12.3  | 6.0  | 2.0  |      | 1.4 |       |   |    |       |       | 9.4 | 10.0  | μ    |         | μ    |      | 12.3  |   |       |   |         |   |
| 8    | 8.3   | 6.0  | 2.1  |      | 1.2 |       |   |    |       |       | 9.3 | 10.1  | μ    |         | μ    |      | 8.3   |   |       |   |         |   |
| 9    | 15.1  | 6.0  | 1.4  |      | 1.8 |       |   |    |       |       | 9.3 | 10.1  | As   |         | 改    |      | 15.1  |   |       |   |         |   |
|      |       | 6.0  | 1.4  |      | 2.0 |       |   |    |       |       | 9.4 | 10.1  |      |         |      |      |       |   |       |   |         |   |
| 計    | 171.6 |      |      |      |     |       |   |    |       |       |     |       |      |         |      |      | 171.6 |   | 135.9 |   |         |   |

| 区間  | 延長不明分面積    |     |     |           |   |   |
|-----|------------|-----|-----|-----------|---|---|
|     | 道路敷部面積 (㎡) |     |     | 道路部面積 (㎡) |   |   |
|     | 左          | 右   | 計   | 左         | 右 | 計 |
| 0~1 | —          | 2.2 | 2.2 | —         | — | — |

| 測点    | X         | Y          |
|-------|-----------|------------|
| TS.10 | 38192.357 | -90169.047 |
| TS.11 | 38157.481 | -90129.131 |
| TS.12 | 38122.318 | -90089.506 |

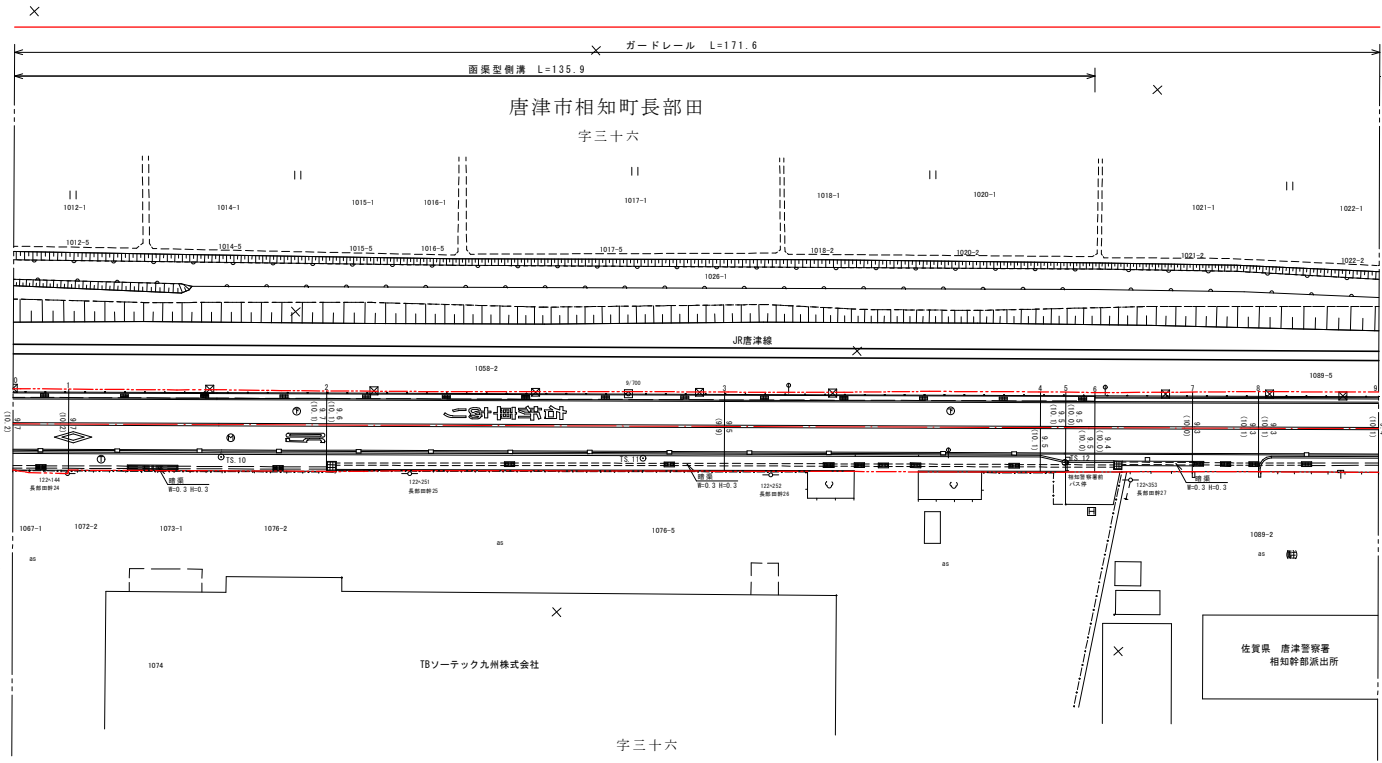



|      |       |       |       |       |       |       |       |       |       |       |
|------|-------|-------|-------|-------|-------|-------|-------|-------|-------|-------|
| 測点番号 | NO. 0 | NO. 1 | NO. 2 | NO. 3 | NO. 4 | NO. 5 | NO. 6 | NO. 7 | NO. 8 | NO. 9 |
| 縦断勾配 |       |       |       |       |       |       |       |       |       |       |
| 曲線半径 |       |       |       |       |       |       |       |       |       |       |

|            |                   |                 |         |
|------------|-------------------|-----------------|---------|
| 路 線 名      |                   | 一般県道 相知厳木線      |         |
| 図面番号       | 3                 | 縮 尺             | 1 : 500 |
| 作成年月日      |                   | 令和 5 年 3 月 15 日 |         |
| 測 量 者      | 株式会社エスジー技術コンサルタント |                 |         |
| 佐賀県唐津土木事務所 |                   |                 |         |



| 測点番号 | 区間長   | 車道巾員 | 路肩巾員 | 歩道巾員 |     | 帯列 | 緑地帯巾員 |   | 待避所巾員 | 分離帯巾員 | 全巾員 | 道路敷巾員 | 路面種別 | 舗装年度 | 改良年度 | 防護柵延長 |      | 側溝延長 |      | 備考      |
|------|-------|------|------|------|-----|----|-------|---|-------|-------|-----|-------|------|------|------|-------|------|------|------|---------|
|      |       |      |      | 左    | 右   |    | 左     | 右 |       |       |     |       |      |      |      | 左     | 右    |      |      |         |
| 0    | 0.0   | 6.0  | 1.4  |      | 2.0 |    |       |   |       |       | 9.4 | 10.1  |      |      |      |       |      |      |      |         |
| 1    | 32.6  | 6.0  | 1.4  |      | 2.0 |    |       |   |       |       | 9.4 | 10.2  | As   |      | 改    | 32.3  | 9.0  |      |      | 延長不明分面積 |
| 2    | 2.4   | 6.0  | 1.4  |      | 2.0 |    |       |   |       |       | 9.4 | 10.2  | As   |      | 改    | 2.4   | 2.3  |      |      | 延長不明分面積 |
| 3    | 5.6   | 6.0  | 1.4  |      | 1.9 |    |       |   |       |       | 9.3 | 10.0  | As   |      | 改    | 5.6   |      |      |      | 延長不明分面積 |
| 4    | 8.3   | 6.0  | 1.4  |      | 2.2 |    |       |   |       |       | 9.6 | 10.4  | As   |      | 改    | 8.3   |      |      |      |         |
| 5    | 8.3   | 6.0  | 1.4  |      | 2.1 |    |       |   |       |       | 9.4 | 10.2  | As   |      | 改    | 8.0   | 8.9  |      |      |         |
| 6    | 26.5  | 6.0  | 1.3  |      | 2.0 |    |       |   |       |       | 9.3 | 9.7   | As   |      | 改    | 26.5  |      |      |      |         |
| 7    | 10.4  | 6.0  | 1.3  |      | 2.1 |    |       |   |       |       | 9.4 | 9.8   | As   |      | 改    | 4.3   | 10.3 |      |      | 延長不明分面積 |
| 8    | 23.0  | 6.0  | 1.3  |      | 0.8 |    |       |   |       |       | 8.1 | 8.5   | As   |      | 改    | 23.0  |      |      | 6.4  | 延長不明分面積 |
| 9    | 3.1   | 6.0  | 1.3  |      | 0.8 |    |       |   |       |       | 8.1 | 8.4   | As   |      | 改    | 3.1   | 2.0  |      |      | 延長不明分面積 |
| 10   | 11.5  | 6.0  | 1.3  |      | 0.8 |    |       |   |       |       | 8.1 | 8.6   | As   |      | 改    | 11.5  | 11.2 |      |      |         |
| 11   | 60.4  | 6.0  | 1.3  |      | 0.8 |    |       |   |       |       | 8.1 | 8.4   | As   |      | 改    | 60.4  |      |      | 22.8 |         |
| 12   | 9.9   | 6.0  | 1.3  |      | 0.8 |    |       |   |       |       | 8.1 | 8.9   | As   |      | 改    | 9.9   |      |      | 3.1  |         |
| 計    | 202.0 |      |      |      |     |    |       |   |       |       |     |       |      |      |      | 195.3 | 43.7 |      | 32.3 |         |

| 延長不明分面積 |            |            |      |           |     |
|---------|------------|------------|------|-----------|-----|
| 区間      | 道路敷部面積 (㎡) |            |      | 道路部面積 (㎡) |     |
|         | 左          | 右          | 計    | 左         | 右   |
| 0~1     | —          | 5.2        | 5.2  | —         | —   |
| 1~2     | 18.2       | 4.7        | 22.9 | —         | —   |
| 2~3     | —          | 1.7        | 1.7  | —         | 1.7 |
| 6~7     | —          | 4.0        | 4.0  | —         | —   |
| 7~8     | —          | 0.9        | 0.9  | —         | —   |
| 8~9     | —          | 0.4        | 0.4  | —         | —   |
| 測点      | X          | Y          |      |           |     |
| TS.13   | 38084.363  | -90047.898 |      |           |     |
| TS.14   | 38054.196  | -90011.095 |      |           |     |
| TS.15   | 38019.226  | -89971.506 |      |           |     |
| TS.16   | 37985.938  | -89932.658 |      |           |     |
| 3-9K830 | 38081.196  | -90042.282 |      |           |     |

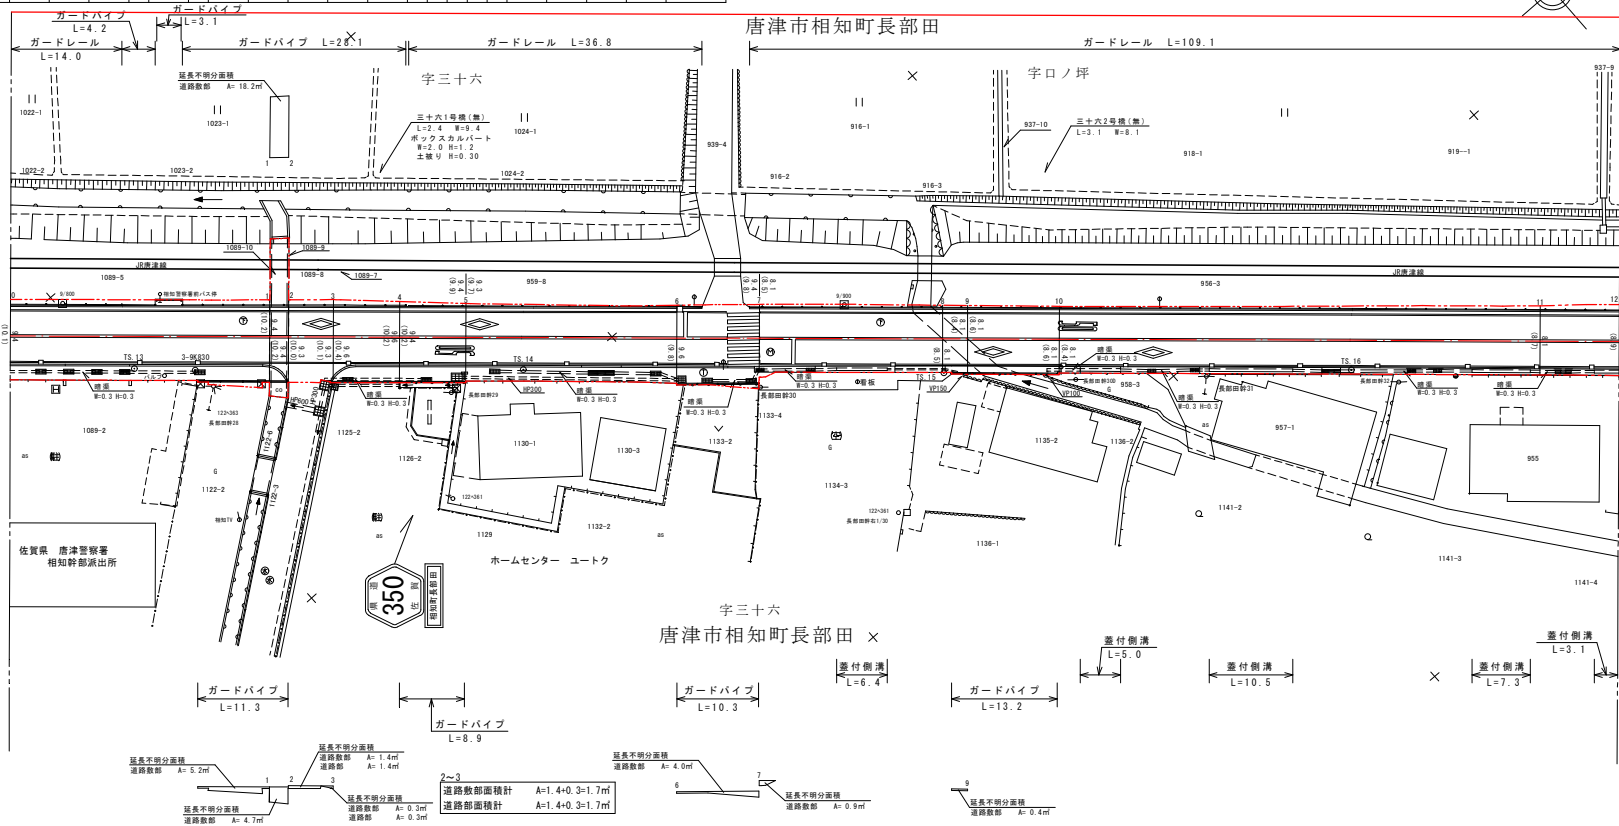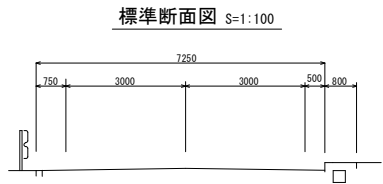


| 測 点 番 号   | No.0 | No.1 | No.2 | No.3 | No.4 | No.5 | No.6 | No.7 | No.8 | No.9 | No.10 | No.11 | No.12 | 路 線 名                       |  |           |  |  |
|-----------|------|------|------|------|------|------|------|------|------|------|-------|-------|-------|-----------------------------|--|-----------|--|--|
|           |      |      |      |      |      |      |      |      |      |      |       |       |       | 一 般 県 道    相 知 厳 木 線        |  |           |  |  |
| 図 面 番 号   |      |      |      |      |      |      |      |      |      |      |       |       |       | 縮   尺                       |  | 1 : 5 0 0 |  |  |
| 作 成 年 月 日 |      |      |      |      |      |      |      |      |      |      |       |       |       | 令 和   5   年   3   月   1 5 日 |  |           |  |  |
| 測 量   者   |      |      |      |      |      |      |      |      |      |      |       |       |       | 株式会社エスジー技術コンサルタント           |  |           |  |  |
| 曲 線 半 径   |      |      |      |      |      |      |      |      |      |      |       |       |       | 佐 賀 県 唐 津 土 木 事 務 所         |  |           |  |  |


| 測点番号 | 区間長   | 車道巾員 | 路肩巾員 | 歩道巾員 |     |    | 緑地帯巾員 |    |   | 待避所巾員 | 分離帯巾員 | 全巾員  | 道路敷巾員 | 路面種別 | 設計C/B/R年度 | 改良未改良年度 | 防護柵延長 |      | 側溝延長 |      | 備考      |  |
|------|-------|------|------|------|-----|----|-------|----|---|-------|-------|------|-------|------|-----------|---------|-------|------|------|------|---------|--|
|      |       |      |      | 左    | 右   | 帯列 | 左     | 帯列 | 右 |       |       |      |       |      |           |         | 左     | 右    | 左    | 右    |         |  |
|      |       
| 0    | 0.0   | 6.0  | 1.3  |      | 0.8 |    |       |    |   |       | 8.1   | 8.9  |       |      |           |         |       |      |      |      |         |  |
| 1    | 7.6   | 6.0  | 1.3  |      | 0.8 |    |       |    |   |       | 8.1   | 9.0  | A+    |      | 改         | 7.6     |       |      |      | 4.1  |         |  |
| 2    | 13.9  | 6.0  | 1.3  |      | 0.8 |    |       |    |   |       | 8.1   | 8.8  | "     |      | "         | 13.9    |       |      |      |      |         |  |
| 3    | 37.6  | 6.0  | 1.3  |      | 0.8 |    |       |    |   |       | 8.1   | 8.8  | "     |      | "         | 37.6    |       |      |      | 14.6 |         |  |
| 4    | 11.5  | 6.0  | 1.3  |      | 0.9 |    |       |    |   |       | 8.2   | 8.8  | "     |      | "         | 11.5    |       |      |      |      |         |  |
| 5    | 19.4  | 6.0  | 1.3  |      | 0.9 |    |       |    |   |       | 8.2   | 8.7  | "     |      | "         | 19.4    |       |      |      | 7.9  |         |  |
| 6    | 7.2   | 6.0  | 1.3  |      | 1.2 |    |       |    |   |       | 8.5   | 8.6  | "     |      | "         | 7.2     | 2.6   |      |      |      | 延長不明分面積 |  |
| 7    | 14.2  | 6.0  | 1.4  |      | 2.1 |    |       |    |   |       | 9.5   | 9.9  | "     |      | "         | 14.2    | 15.0  |      |      |      |         |  |
| 8    | 28.6  | 6.0  | 1.3  |      | 2.2 |    |       |    |   |       | 9.5   | 10.1 | "     |      | "         | 28.6    | 28.6  |      |      | 28.6 |         |  |
| 9    | 21.4  | 6.0  | 1.4  |      | 2.1 |    |       |    |   |       | 9.4   | 10.1 | "     |      | "         | 21.4    | 21.4  |      |      | 21.4 |         |  |
| 10   | 13.7  | 6.0  | 1.4  |      | 2.0 |    |       |    |   |       | 9.4   | 10.2 | "     |      | "         | 13.7    | 6.9   |      |      | 4.1  |         |  |
| 11   | 26.2  | 6.0  | 1.4  |      | 2.1 |    |       |    |   |       | 9.4   | 10.4 | A+    |      | 改         | 26.2    | 2.2   |      |      | 25.9 |         |  |
| 計    | 201.4 |      |      |      |     |    |       |    |   |       |       |      |       |      |           |         | 201.4 | 76.8 |      |      | 106.6   |  |

| 区<br>間 | 延長不明分面積    |     |     |           |     |     |
|--------|------------|-----|-----|-----------|-----|-----|
|        | 道路敷部面積 (㎡) |     |     | 道路部面積 (㎡) |     |     |
|        | 左          | 右   | 計   | 左         | 右   | 計   |
| 5~6    | —          | 6.9 | 6.9 | —         | 4.2 | 4.2 |

| 測 点      | X         | Y          |
|----------|-----------|------------|
| TS. 17   | 37816.974 | -89854.333 |
| TS. 18   | 37884.692 | -89817.819 |
| TS. 19   | 37852.706 | -89782.969 |
| 3-10K030 | 37850.825 | -89892.830 |

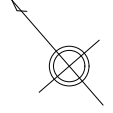

唐津市相知町長部田  
字ロノ坪

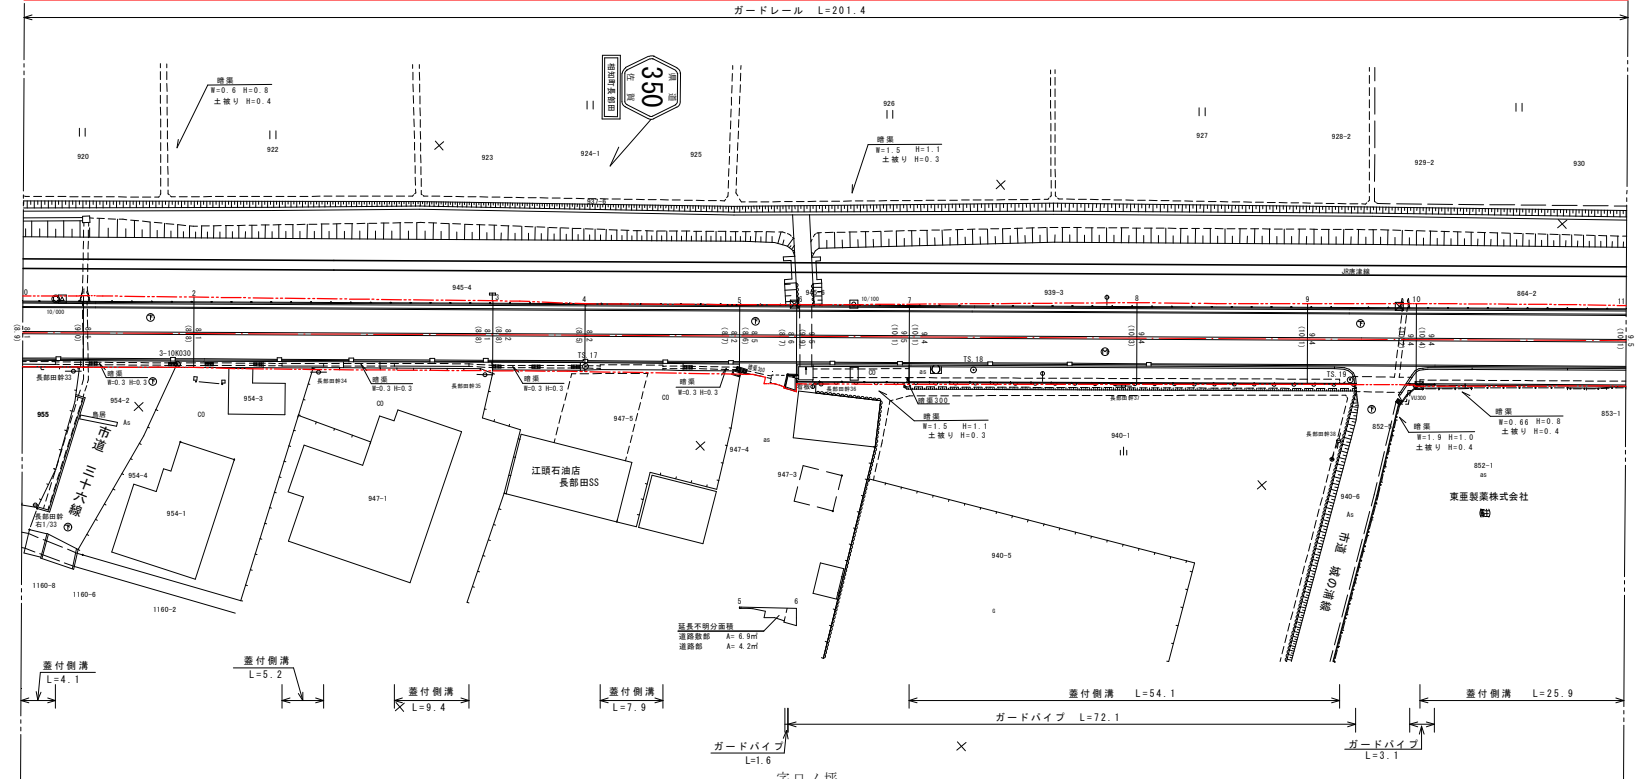

唐津市相知町長部田  
字ロノ坪

新図



|         |       |       |       |       |       |       |       |       |       |       |        |        |         |                   |             |
|---------|-------|-------|-------|-------|-------|-------|-------|-------|-------|-------|--------|--------|---------|-------------------|-------------|
| 測 点 番 号 | NO. 0 | NO. 1 | NO. 2 | NO. 3 | NO. 4 | NO. 5 | NO. 6 | NO. 7 | NO. 8 | NO. 9 | NO. 10 | NO. 11 | 路 線 名   | 一般県道 相知厳木線        |             |
| 縦 断 勾 配 |       |       |       |       |       |       |       |       |       |       |        |        | 図 面 番 号 | 5                 | 縮 尺 1 : 500 |
| 曲 線 半 径 |       |       |       |       |       |       |       |       |       |       |        |        | 作成年月日   | 令和 5 年 3 月 15 日   |             |
|         |       |       |       |       |       |       |       |       |       |       |        |        | 測 量 者   | 株式会社エスジー技術コンサルタント |             |
|         |       |       |       |       |       |       |       |       |       |       |        |        |         | 佐賀県唐津土木事務所        |             |


| 測点番号 | 区間長   | 車道市員 | 路肩市員 | 歩道市員 |     | 緑地帯市員 |   |    |   | 待避所市員 | 分離帯市員 | 全市員  | 道路敷市員 | 路面種別 | 設計C/B/R | 舗装年度 | 改良未改良年度 | 防護柵延長 |      | 側溝延長 |       | 備考      |
|------|-------|------|------|------|-----|-------|---|----|---|-------|-------|------|-------|------|---------|------|---------|-------|------|------|-------|---------|
|      |       |      |      | 左    | 右   | 帯利    | 左 | 帯利 | 右 |       |       |      |       |      |         |      |         | 左     | 右    |      |       |         |
|      |       
| 0    | 0.0   | 6.0  | 1.4  |      | 2.1 |       |   |    |   |       |       | 9.5  | 10.1  |      |         |      |         |       |      |      |       |         |
| 1    | 16.5  | 6.0  | 1.4  |      | 2.1 |       |   |    |   |       |       | 9.5  | 10.1  | A4   |         | 改    | 16.5    |       |      |      | 16.5  |         |
| 2    | 16.3  | 6.0  | 1.4  |      | 2.1 |       |   |    |   |       |       | 9.5  | 10.5  | μ    |         |      | 15.3    |       |      |      | 15.3  |         |
| 3    | 47.5  | 6.0  | 1.3  |      | 2.1 |       |   |    |   |       |       | 9.4  | 10.6  | μ    |         | μ    | 47.5    | 20.2  |      |      | 47.5  |         |
| 4    | 27.3  | 6.0  | 1.3  |      | 2.1 |       |   |    |   |       |       | 9.4  | 9.7   | μ    |         | μ    | 27.3    | 17.5  |      |      | 27.3  | 延長不明分面積 |
| 5    | 15.0  | 6.0  | 1.3  |      | 2.1 |       |   |    |   |       |       | 9.4  | 10.2  | μ    |         | μ    | 11.7    | 9.8   |      |      | 15.0  |         |
| 6    | 7.2   | 6.0  | 1.3  | 1.2  | 2.0 |       |   |    |   |       |       | 10.5 | 10.5  | μ    |         | μ    | 5.7     | 2.2   | 2.3  | 1.3  |       | 延長不明分面積 |
| 7    | 39.5  | 6.0  | 1.3  | 1.2  | 2.1 |       |   |    |   |       |       | 10.6 | 11.0  | μ    |         | μ    | 39.5    | 16.8  | 39.5 | 39.5 |       |         |
| 8    | 14.5  | 6.0  | 1.3  | 1.3  | 2.0 |       |   |    |   |       |       | 10.6 | 11.5  | μ    |         | μ    | 14.6    | 12.3  | 14.6 | 14.4 |       |         |
| 9    | 11.2  | 6.0  | 1.3  | 1.7  | 2.0 |       |   |    |   |       |       | 11.0 | 11.9  | μ    |         | μ    | 11.4    |       | 11.4 | 11.1 |       |         |
| 10   | 7.7   | 6.0  | 1.6  | 2.0  | 1.9 |       |   |    |   |       |       | 11.5 | 12.1  | A4   |         | 改    | 8.0     | 7.3   | 7.3  | 0.9  |       |         |
| 計    | 201.7 |      |      |      |     |       |   |    |   |       |       |      |       |      |         |      |         | 197.5 | 87.1 | 75.1 | 188.8 |         |

延長不明分面積


| 区間  | 道路敷部面積 (㎡) |     |     | 道路部面積 (㎡) |     |     |
|-----|------------|-----|-----|-----------|-----|-----|
|     | 左          | 右   | 計   | 左         | 右   | 計   |
| 3~4 | 7.9        | —   | 7.9 | —         | —   | —   |
| 5~6 | 0.6        | 2.2 | 2.8 | —         | 1.5 | 1.5 |

| 測点       | X         | Y          |
|----------|-----------|------------|
| TS.20    | 37820.715 | -89744.916 |
| TS.21    | 37788.528 | -89708.381 |
| TS.22    | 37752.790 | -89667.653 |
| TS.23    | 37719.030 | -89630.859 |
| 3~10K230 | 37815.457 | -89738.252 |

標準断面図 S=1:100

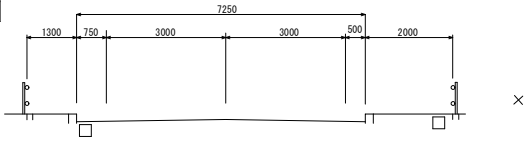

唐津市相知町長部田

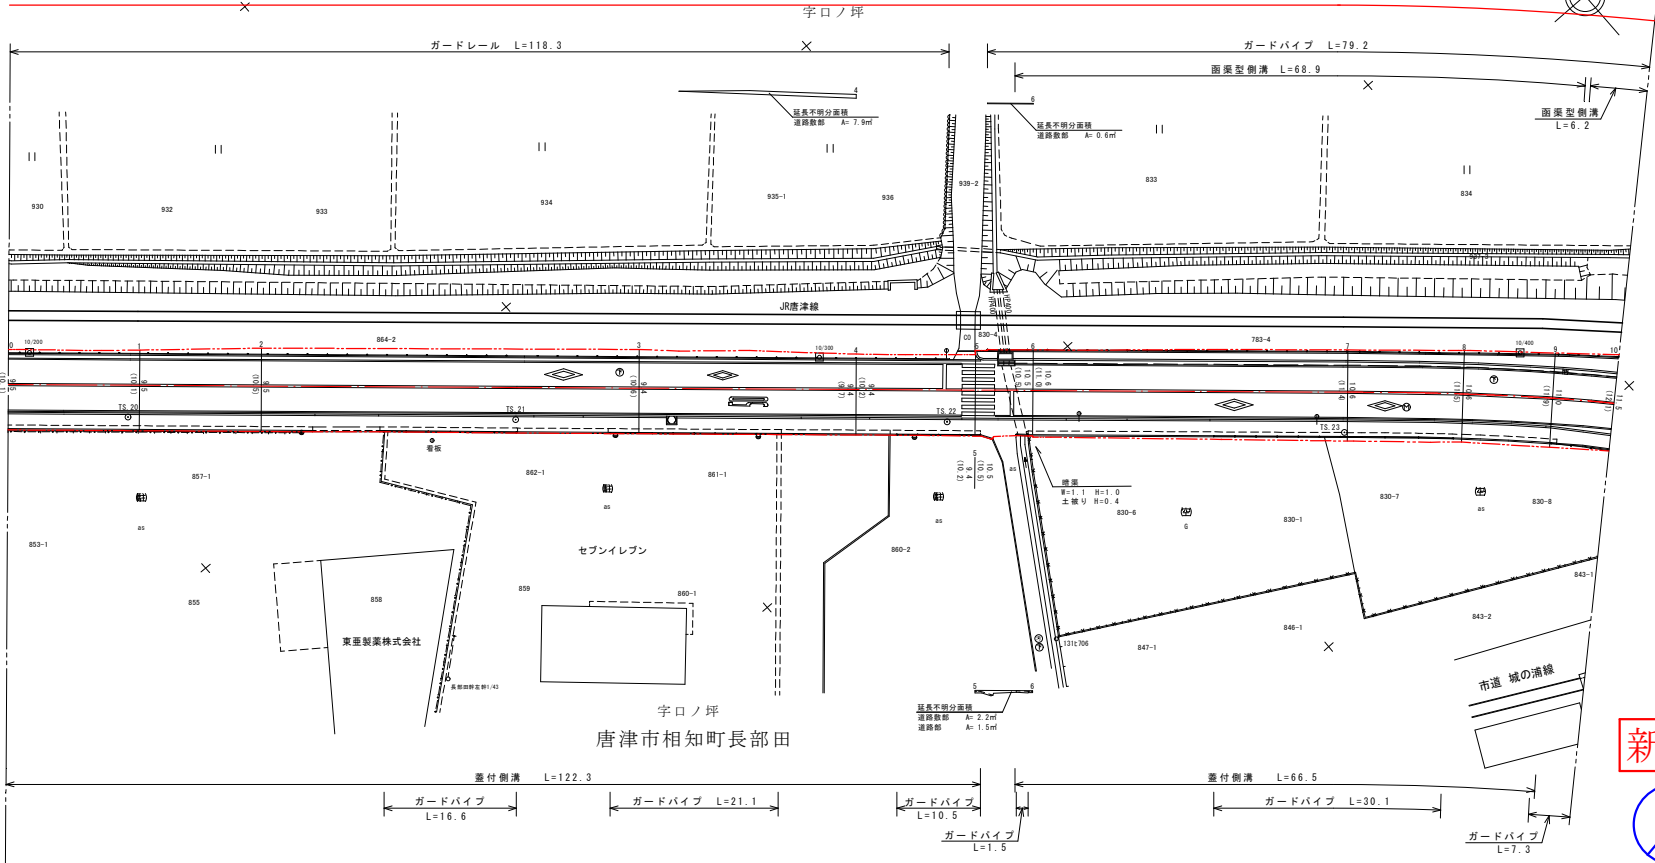

新図




|      |       |       |       |       |       |       |       |       |       |       |        |       |                   |          |
|------|-------|-------|-------|-------|-------|-------|-------|-------|-------|-------|--------|-------|-------------------|----------|
| 測点番号 | NO. 0 | NO. 1 | NO. 2 | NO. 3 | NO. 4 | NO. 5 | NO. 6 | NO. 7 | NO. 8 | NO. 9 | NO. 10 | 路線名   | 一般県道 相知厳木線        |          |
| 縦断勾配 |       |       |       |       |       |       |       |       |       |       |        | 図面番号  | 6                 | 縮尺 1:500 |
| 曲線半径 |       |       |       |       |       |       |       |       |       |       |        | 作成年月日 | 令和 5 年 3 月 15 日   |          |
|      |       |       |       |       |       |       |       |       |       |       |        | 測量者   | 株式会社エスジー技術コンサルタント |          |
|      |       |       |       |       |       |       |       |       |       |       |        |       | 佐賀県唐津土木事務所        |          |

| 測点番号 | 区間長   | 車道巾員 | 路肩巾員 | 歩道巾員 |     | 緑地帯巾員 |   |   | 待避所巾員 | 分離所巾員 | 全巾員  | 道路敷巾員 | 路面種別 | 設計C/B/R | 舗装改良 | 改良年度 | 防護欄延長 |      | 側溝延長  |       | 備考 | 備      |
|------|-------|------|------|------|-----|-------|---|---|-------|-------|------|-------|------|---------|------|------|-------|------|-------|-------|----|--------|
|      |       |      |      | 左    | 右   | 帯列    | 左 | 右 |       |       |      |       |      |         |      |      | 左     | 右    |       |       |    |        |
|      |       
| 0    | 0.0   | 6.0  | 1.6  | 2.0  | 1.9 |       |   |   |       |       | 11.5 | 12.1  |      |         |      |      |       |      |       |       |    |        |
| 1    | 21.9  | 6.0  | 2.7  | 2.1  | 1.9 |       |   |   |       |       | 12.7 | 13.2  | As   |         |      | 改    | 22.6  | 20.7 | 22.2  | 9.5   |    | 延長不明分算 |
| 2    | 13.3  | 6.0  | 2.7  | 2.1  |     |       |   |   |       |       | 10.9 | 11.1  |      |         |      | 改    | 13.6  | 0.3  | 13.5  | 13.1  |    | 延長不明分算 |
| 3    | 17.0  | 6.0  | 4.3  | 2.0  |     |       |   |   |       |       | 11.4 | 12.2  |      |         |      | 改    | 17.6  |      | 16.7  | 16.7  |    | 延長不明分算 |
| 4    | 13.0  | 6.0  | 4.3  | 1.8  |     |       |   |   |       |       | 12.3 | 12.7  |      |         |      | 改    | 17.6  |      | 16.7  | 16.7  |    | 延長不明分算 |
| 5    | 22.6  | 6.0  | 4.7  | 2.2  |     |       |   |   |       |       | 12.1 | 12.1  |      |         |      | 改    | 4.2   |      | 13.1  | 12.9  |    | 延長不明分算 |
| 6    | 7.6   | 6.0  | 4.7  | 2.2  |     |       |   |   |       |       | 12.9 | 12.9  |      |         |      | 改    | 22.6  |      | 21.5  | 22.3  |    | 延長不明分算 |
| 7    | 46.4  | 6.0  | 4.3  | 2.3  |     |       |   |   |       |       | 12.6 | 12.7  |      |         |      | 改    | 7.7   | 0.9  | 7.7   | 6.5   |    | 延長不明分算 |
| 8    | 11.0  | 6.0  | 1.8  | 2.2  |     |       |   |   |       |       | 12.6 | 12.7  |      |         |      | 改    | 44.5  | 2.2  | 44.5  | 44.3  |    | 延長不明分算 |
| 9    | 10.8  | 6.0  | 1.8  | 1.9  |     |       |   |   |       |       | 10.0 | 10.0  |      |         |      | 改    | 10.5  | 6.1  | 9.5   | 11.0  |    | 延長不明分算 |
| 10   | 9.1   | 6.0  | 1.8  | 2.0  |     |       |   |   |       |       | 9.7  | 9.7   |      |         |      | 改    | 0.7   | 10.7 | 10.8  | 10.8  |    | 延長不明分算 |
| 計    | 170.7 |      |      |      |     |       |   |   |       |       | 9.8  | 10.6  | As   |         |      | 改    | 15.0  | 3.6  | 6.7   | 9.0   |    | 延長不明分算 |
| 計    | 170.7 |      |      |      |     |       |   |   |       |       |      |       |      |         |      |      | 158.8 | 44.5 | 168.2 | 156.1 |    |        |

| 区 間  | 道路新断面積 (㎡) |     |     | 道路旧断面積 (㎡) |     |     |
|------|------------|-----|-----|------------|-----|-----|
|      | 左          | 右   | 計   | 左          | 右   | 計   |
| 0~1  | 0.1        | —   | 0.1 | —          | —   | —   |
| 1~2  | 5.6        | 3.1 | 8.7 | —          | 2.8 | 2.8 |
| 3~4  | 3.3        | —   | 3.3 | 2.9        | —   | 2.9 |
| 4~5  | 0.7        | —   | 0.7 | 0.7        | —   | 0.7 |
| 5~6  | —          | 0.9 | 0.9 | —          | —   | —   |
| 7~8  | 0.7        | —   | 0.7 | —          | —   | —   |
| 8~9  | 2.2        | —   | 2.2 | 1.5        | —   | 1.5 |
| 8~10 | 0.8        | —   | 0.8 | —          | —   | —   |


| 測 点    | X         | Y          |
|--------|-----------|------------|
| TS. 24 | 37689.850 | -89588.210 |
| TS. 25 | 37649.779 | -89558.237 |
| TS. 26 | 37604.622 | -89537.120 |
| TS. 27 | 37559.126 | -89516.468 |

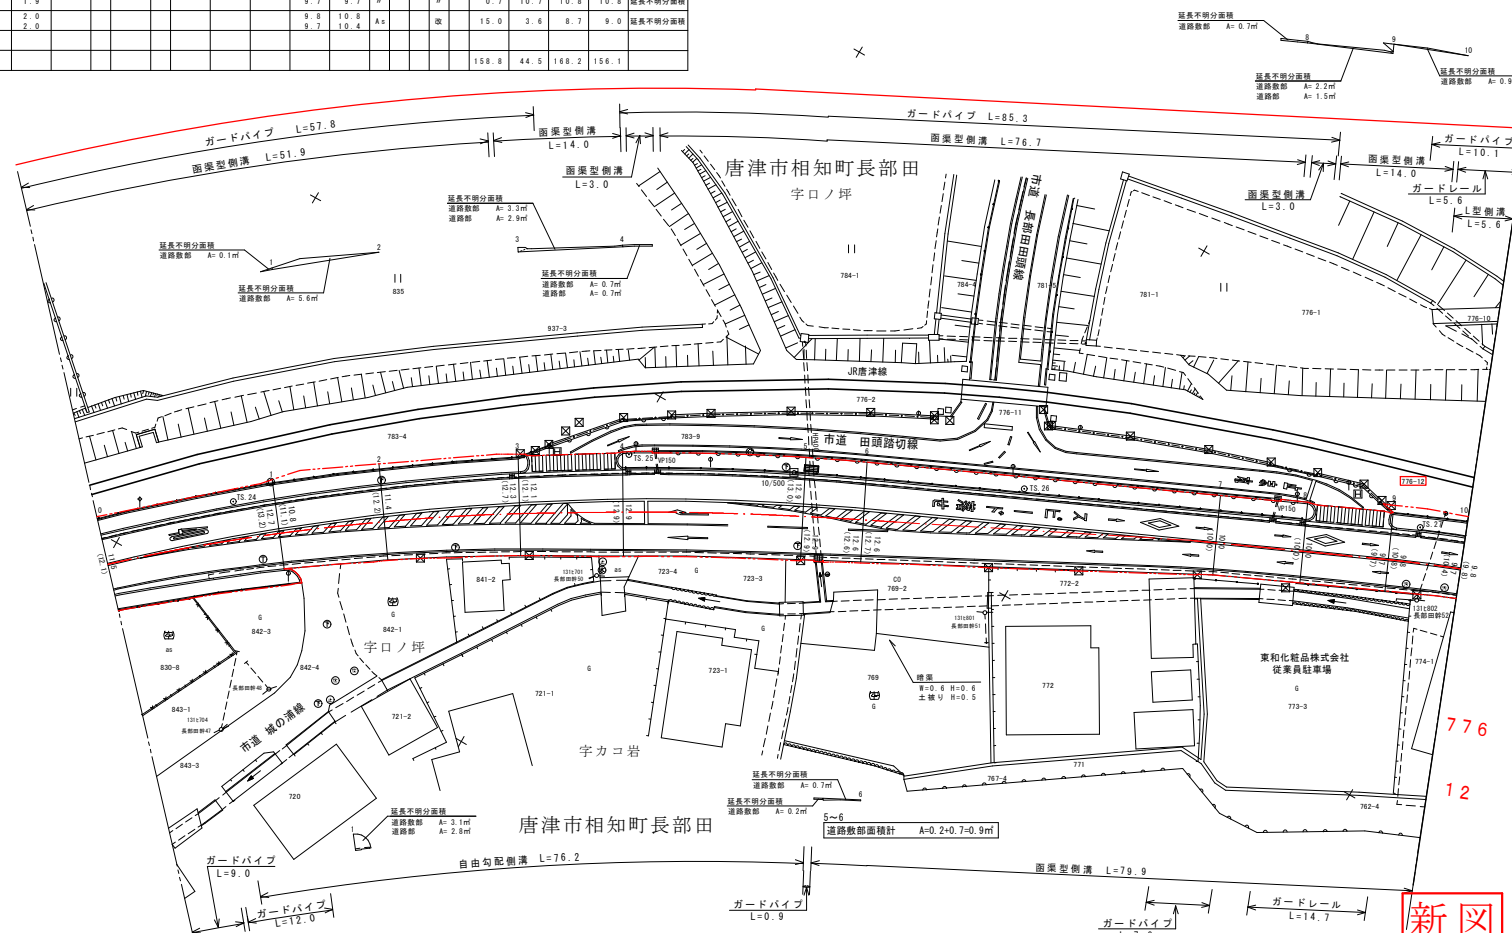



|         |      |      |      |      |      |      |      |      |      |      |       |            |                  |     |         |
|---------|------|------|------|------|------|------|------|------|------|------|-------|------------|------------------|-----|---------|
| 測 点 番 号 | NO.0 | NO.1 | NO.2 | NO.3 | NO.4 | NO.5 | NO.6 | NO.7 | NO.8 | NO.9 | NO.10 | 路 線 名      | 一般県道 相知厳木線       |     |         |
| 縦 断 勾 配 |      |      |      |      |      |      |      |      |      |      |       | 図 面 番 号    | 7                | 縮 尺 | 1 : 500 |
|         |      |      |      |      |      |      |      |      |      |      |       | 作成年月日      | 令和 5 年 3 月 15 日  |     |         |
| 曲 線 半 径 |      |      |      |      |      |      |      |      |      |      |       | 測 量 者      | 株式会社エスジー技術コンサルタン |     |         |
|         |      |      |      |      |      |      |      |      |      |      |       | 佐賀県唐津土木事務所 |                  |     |         |

| 測点番号 | 区間長   | 車道巾員 | 路肩巾員 | 歩道巾員 |   |    | 緑地帯巾員 |    |     | 待避所巾員 | 分離帯巾員 | 全巾員  | 道路敷巾員 | 路面種別 | 設計C B R | 舗装年度 | 改良未改良年度 | 防護欄延長 |   | 側溝延長 |   | 備考      |
|------|-------|------|------|------|---|----|-------|----|-----|-------|-------|------|-------|------|---------|------|---------|-------|---|------|---|---------|
|      |       |      |      | 左    | 右 | 帯列 | 左     | 帯列 | 右   |       |       |      |       |      |         |      |         | 左     | 右 | 左    | 右 |         |
| 0    | 0.0   | 6.0  | 2.0  | 1.8  |   |    |       |    |     |       |       | 9.8  | 9.8   |      |         |      |         |       |   |      |   |         |
| 1    | 19.4  | 6.0  | 1.8  | 1.9  |   |    |       |    |     |       |       | 9.7  | 10.0  | As   |         | 改    |         |       |   |      |   |         |
| 2    | 14.6  | 6.0  | 1.9  | 1.7  |   |    |       |    |     |       |       | 9.6  | 10.0  | "    |         | "    |         |       |   |      |   |         |
| 3    | 14.1  | 6.0  | 1.4  | 1.7  |   |    |       |    | 0.5 |       |       | 9.6  | 10.0  | "    |         | "    |         |       |   |      |   |         |
| 4    | 15.1  | 6.0  | 1.4  | 1.8  |   |    |       |    | 2.6 |       |       | 11.8 | 12.4  | "    |         | "    |         |       |   |      |   |         |
| 5    | 13.8  | 6.0  | 1.4  | 1.8  |   |    |       |    | 2.5 |       |       | 11.7 | 12.6  | "    |         | "    |         |       |   |      |   |         |
| 6    | 3.6   | 6.0  | 1.4  | 1.8  |   |    |       |    | 2.5 |       |       | 11.7 | 12.0  | "    |         | "    |         |       |   |      |   |         |
| 7    | 3.6   | 6.0  | 1.0  | 1.4  |   |    |       |    | 0.5 |       |       | 8.9  | 9.1   | "    |         | "    |         |       |   |      |   |         |
| 8    |       | 6.0  | 1.4  | 1.7  |   |    |       |    |     |       |       | 9.1  | 10.1  | "    |         | "    |         |       |   |      |   | 延長不明分面積 |
| 9    |       | 6.0  | 1.4  | 1.7  |   |    |       |    |     |       |       | 9.1  | 10.0  | "    |         | "    |         |       |   |      |   |         |
| 10   | 1.2   | 6.0  | 1.4  | 1.7  |   |    |       |    |     |       |       | 9.1  | 10.0  | "    |         | "    |         |       |   |      |   |         |
| 9    | 16.1  | 6.0  | 1.5  | 2.5  |   |    |       |    |     |       |       | 10.1 | 10.1  | "    |         | "    |         |       |   |      |   |         |
| 10   | 24.9  | 6.0  | 1.3  | 2.1  |   |    |       |    |     |       |       | 10.1 | 10.4  | "    |         | "    |         |       |   |      |   |         |
| 11   | 24.5  | 6.0  | 1.5  | 2.0  |   |    |       |    |     |       |       | 9.5  | 10.1  | "    |         | "    |         |       |   |      |   |         |
| 12   | 1.2   | 6.0  | 1.5  | 2.4  |   |    |       |    |     |       |       | 9.9  | 10.6  | "    |         | "    |         |       |   |      |   |         |
| 13   | 5.5   | 6.0  | 1.5  | 2.0  |   |    |       |    |     |       |       | 9.5  | 10.6  | "    |         | "    |         |       |   |      |   |         |
| 14   | 5.2   | 6.0  | 1.5  | 2.0  |   |    |       |    |     |       |       | 9.5  | 10.7  | "    |         | "    |         |       |   |      |   |         |
| 15   | 5.2   | 6.0  | 1.5  | 2.0  |   |    |       |    |     |       |       | 9.5  | 10.8  | "    |         | "    |         |       |   |      |   |         |
| 15   | 21.7  | 6.0  | 1.6  | 0.8  |   |    |       |    |     |       |       | 8.4  | 9.1   | "    |         | "    |         |       |   |      |   | 延長不明分面積 |
| 16   | 21.7  | 6.0  | 2.1  | 0.8  |   |    |       |    |     |       |       | 9.0  | 9.4   | "    |         | "    |         |       |   |      |   |         |
| 17   | 4.3   | 6.0  | 2.1  | 0.8  |   |    |       |    |     |       |       | 8.9  | 8.9   | "    |         | "    |         |       |   |      |   |         |
| 18   | 4.2   | 6.0  | 2.2  | 0.8  |   |    |       |    |     |       |       | 10.0 | 10.2  | "    |         | "    |         |       |   |      |   |         |
| 18   | 4.2   | 6.0  | 2.1  | 1.9  |   |    |       |    |     |       |       | 10.0 | 10.2  | As   |         | 改    |         |       |   |      |   |         |
| 計    | 214.8 |      |      

唐津市相知町長部田

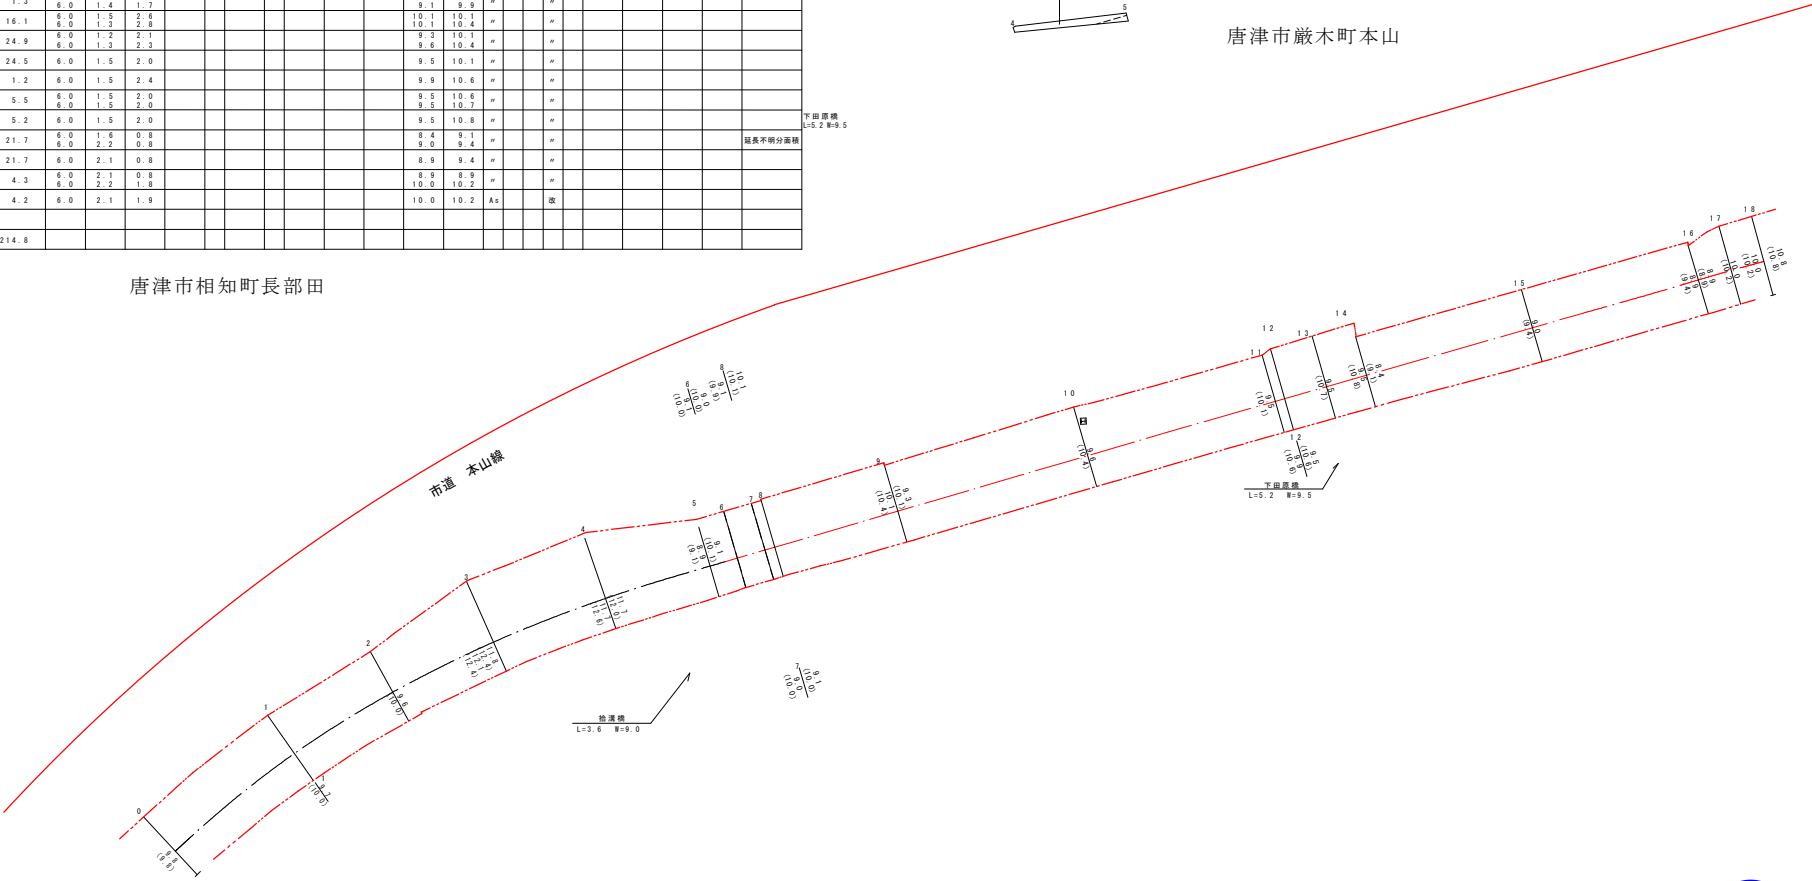

| 区間    | 延長不明分面積    |   |      | 延長不明分面積    |   |     |
|-------|------------|---|------|------------|---|-----|
|       | 道路敷部面積 (㎡) |   |      | 道路敷部面積 (㎡) |   |     |
|       | 左          | 右 | 計    | 左          | 右 | 計   |
| 4~5   | 12.4       | — | 12.4 | 1.4        | — | 1.4 |
| 14~15 | 0.3        | — | 0.3  | —          | — | —   |

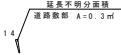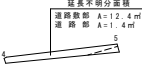


唐津市厳木町本山

新図




|         |                                                                                      
|---------|--------------------------------------------------------------------------------------|-------|-------|-------|-------|-------|-------|-------|-------|-------|--------|--------|--------|--------|--------|--------|--------|--------|--------|-------|------------|-----|-------------------|--|--|--|
| 測 点 番 号 | NO. 0                                                                                | NO. 1 | NO. 2 | NO. 3 | NO. 4 | NO. 5 | NO. 6 | NO. 7 | NO. 8 | NO. 9 | NO. 10 | NO. 11 | NO. 12 | NO. 13 | NO. 14 | NO. 15 | NO. 16 | NO. 17 | NO. 18 | 路 線 名 |            |     | 一般県道 相知厳木線        |  |  |  |
|         |                                                                                      図面番号  | 8          | 縮 尺 | 1 : 500           |  |  |  |
| 縦 断 勾 配 |  |       作成年月日      |     | 令和 元年 1 1 月 1 5 日 |  |  |  |
|         |                                                                                      測 量 者      |     | (公財)佐賀県建設技術支援機構   |  |  |  |
| 曲 線 半 径 |   |       佐賀県唐津土木事務所 |     |                   |  |  |  |

| 測点番号 | 区間長   | 車道巾員 | 路肩巾員 | 歩道巾員 |   |    | 緑地帯巾員 |    |   | 待避所巾員 | 分離帯巾員 | 全巾員  | 道路敷巾員 | 路面種別 | 舗装年度 | 改良年度 | 防護柵延長 |   | 側溝延長 |   | 備考 |
|------|-------|------|------|------|---|----|-------|----|---|-------|-------|------|-------|------|------|------|-------|---|------|---|----|
|      |       |      |      | 左    | 右 | 帯列 | 左     | 帯列 | 右 |       |       |      |       |      |      |      | 左     | 右 | 左    | 右 |    |
| 0    | 0.0   | 6.0  | 2.7  | 2.1  |   |    |       |    |   |       |       | 10.8 | 10.8  |      |      |      |       |   |      |   |    |
| 1    | 50.0  | 6.0  | 2.3  | 1.9  |   |    |       |    |   |       |       | 10.2 | 10.2  | As   |      | 改    |       |   |      |   |    |
| 2    | 20.6  | 6.0  | 1.7  | 1.9  |   |    |       |    |   |       |       | 9.6  | 9.6   | "    | "    |      |       |   |      |   |    |
| 3    | 7.0   | 6.0  | 1.9  | 2.0  |   |    |       |    |   |       |       | 9.9  | 9.9   | "    | "    |      |       |   |      |   |    |
| 4    | 15.8  | 6.0  | 1.8  | 2.0  |   |    |       |    |   |       |       | 9.8  | 9.8   | "    | "    |      |       |   |      |   |    |
| 5    | 9.2   | 6.0  | 2.0  | 2.1  |   |    |       |    |   |       |       | 10.1 | 10.1  | "    | "    |      |       |   |      |   |    |
| 6    | 22.6  | 6.0  | 2.1  | 1.9  |   |    |       |    |   |       |       | 10.0 | 10.0  | "    | "    |      |       |   |      |   |    |
| 7    | 2.9   | 6.0  | 1.7  | 1.9  |   |    |       |    |   |       |       | 9.6  | 9.6   | "    | "    |      |       |   |      |   |    |
| 8    | 13.7  | 6.0  | 1.9  | 2.1  |   |    |       |    |   |       |       | 10.0 | 10.0  | "    | "    |      |       |   |      |   |    |
| 9    | 9.8   | 6.0  | 1.9  | 1.7  |   |    |       |    |   |       |       | 9.6  | 9.6   | "    | "    |      |       |   |      |   |    |
| 10   | 1.3   | 6.0  | 2.0  | 1.8  |   |    |       |    |   |       |       | 9.8  | 9.8   | "    | "    |      |       |   |      |   |    |
| 11   | 12.3  | 6.0  | 1.5  | 1.8  |   |    |       |    |   | 0.5   |       | 9.8  | 9.8   | "    | "    |      |       |   |      |   |    |
| 12   | 14.9  | 6.0  | 1.6  | 1.8  |   |    |       |    |   | 2.7   |       | 12.1 | 12.1  | "    | "    |      |       |   |      |   |    |
| 13   | 10.9  | 6.0  | 1.5  | 1.8  |   |    |       |    |   | 0.5   |       | 9.8  | 9.8   | "    | "    |      |       |   |      |   |    |
| 14   | 3.5   | 6.0  | 2.0  | 1.8  |   |    |       |    |   |       |       | 9.8  | 9.8   | "    | "    |      |       |   |      |   |    |
| 15   | 33.9  | 6.0  | 1.7  |      |   |    |       |    |   |       |       | 7.7  | 7.9   | As   |      | 改    |       |   |      |   |    |
| 16   | 6.0   | 6.0  | 1.8  |      |   |    |       |    |   |       |       | 7.8  | 7.8   |      |      |      |       |   |      |   |    |
| 計    | 228.4 |      |      

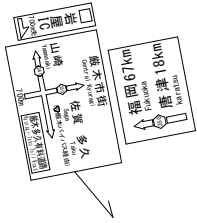

唐津市厳木町本山

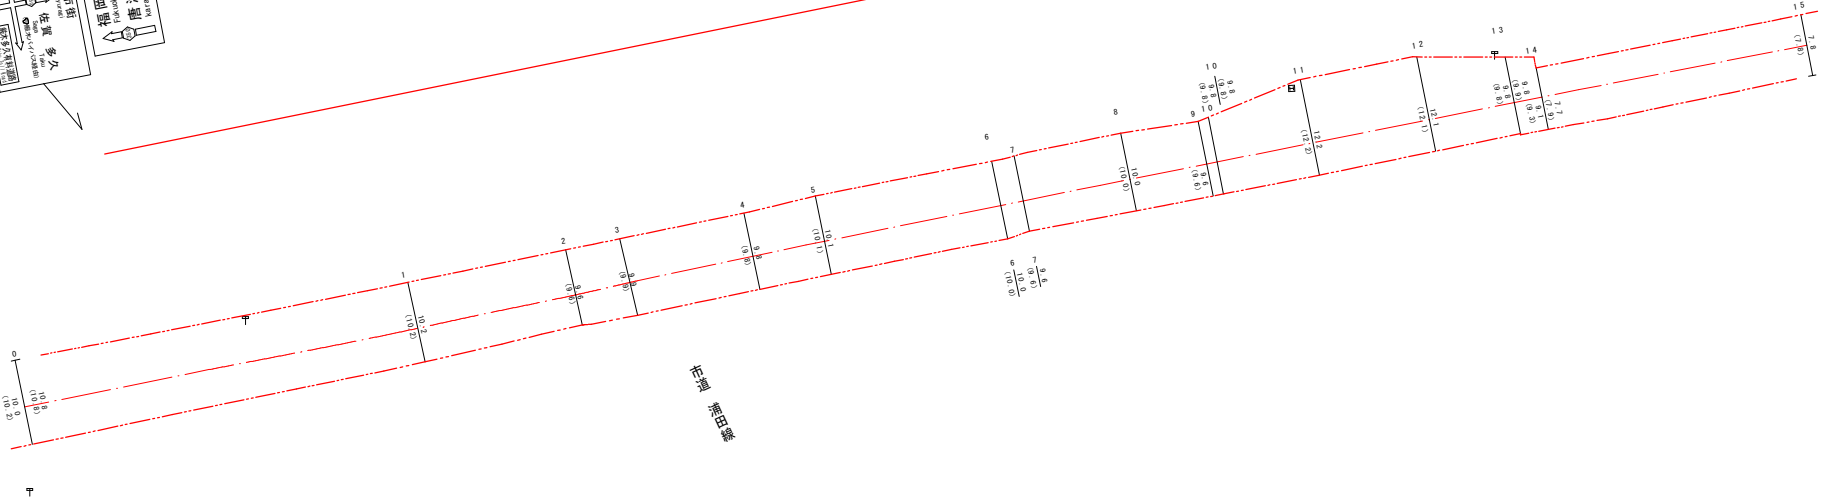

新図




|         |       
|---------|-------|-------|-------|-------|-------|-------|-------|-------|-------|-------|--------|--------|--------|--------|--------|--------|---------------------|------------------------------|-----|-----------|
| 測 点 番 号 | NO. 0 | NO. 1 | NO. 2 | NO. 3 | NO. 4 | NO. 5 | NO. 6 | NO. 7 | NO. 8 | NO. 9 | NO. 10 | NO. 11 | NO. 12 | NO. 13 | NO. 14 | NO. 15 | 路 線 名               | 一 般 県 道    相 知 厳 木 線         |     |           |
|         |       |       |       |       |       |       |       |       |       |       |        |        |        |        |        |        | 図 面 番 号             | 9                            | 縮 尺 | 1 : 5 0 0 |
| 縦 断 勾 配 |       |       |       |       |       |       |       |       |       |       |        |        |        |        |        |        | 作成年月日               | 令 和    元 年    1 1 月    1 5 日 |     |           |
| 曲 線 半 径 |       |       |       |       |       |       |       |       |       |       |        |        |        |        |        |        | 測 量 者               | (公財)佐賀県建設技術支援機構              |     |           |
|         |       |       |       |       |       |       |       |       |       |       |        |        |        |        |        |        | 佐 賀 県 唐 津 土 木 事 務 所 |                              |     |           |

| 測点番号 | 区間長   | 車道巾員 | 路肩巾員 | 歩道巾員 |     |    | 緑地帯巾員 |    |   | 待避所巾員 | 分離帯巾員 | 全巾員  | 道路敷巾員 | 路面種別 | 設計C B R年度 | 舗装年度 | 改良未改良年度 | 防護柵延長 |   | 側溝延長 |         | 備考 |
|------|-------|------|------|------|-----|----|-------|----|---|-------|-------|------|-------|------|-----------|------|---------|-------|---|------|---------|----|
|      |       |      |      | 左    | 右   | 帯列 | 左     | 帯列 | 右 |       |       |      |       |      |           |      |         | 左     | 右 |      |         |    |
|      |       
| 0    | 0.0   | 6.0  | 1.8  |      |     |    |       |    |   |       |       | 7.8  | 7.8   |      |           |      |         |       |   |      |         |    |
| 1    | 42.0  | 6.0  | 1.2  |      |     |    |       |    |   |       |       | 7.2  | 7.2   | As   |           | 改    |         |       |   |      |         |    |
| 2    | 27.0  | 6.0  | 1.4  |      |     |    |       |    |   |       |       | 7.4  | 7.4   | "    |           | "    |         |       |   |      |         |    |
| 3    | 26.9  | 6.0  | 1.8  |      |     |    |       |    |   |       |       | 7.8  | 7.8   | "    |           | "    |         |       |   |      |         |    |
| 4    | 52.0  | 6.0  | 1.1  |      |     |    |       |    |   |       |       | 7.1  | 7.1   | "    |           | "    |         |       |   |      |         |    |
| 5    | 9.4   | 6.0  | 1.3  |      |     |    |       |    |   |       |       | 7.3  | 7.3   | "    |           | "    |         |       |   |      |         |    |
| 6    | 13.3  | 6.0  | 1.8  |      |     |    |       |    |   |       |       | 7.8  | 7.8   | "    |           | "    |         |       |   |      |         |    |
| 7    | 38.6  | 6.0  | 2.1  |      |     |    |       |    |   |       |       | 8.1  | 8.1   | "    |           | "    |         |       |   |      |         |    |
| 8    | 2.5   | 6.0  | 5.8  |      |     |    |       |    |   |       |       | 11.8 | 11.8  | "    |           | "    |         |       |   |      |         |    |
| 9    | 12.0  | 6.0  | 2.1  |      | 3.7 |    |       |    |   |       |       | 11.8 | 11.8  | "    |           | "    |         |       |   |      | 延長不明分面積 |    |
|      |       | 6.0  | 2.5  |      | 3.4 |    |       |    |   |       |       | 11.9 | 11.9  |      |           |      |         |       |   |      |         |    |
| 10   | 7.6   | 6.0  | 1.8  |      | 3.5 |    |       |    |   |       |       | 12.0 | 12.0  |      |           |      |         |       |   |      |         |    |
|      |       | 6.0  | 1.8  |      | 3.6 |    |       |    |   |       |       | 11.4 | 11.4  | As   |           | 改    |         |       |   |      |         |    |
| 計    | 231.3 |      |      

| 区間  | 延長不明分面積    |      |      |           |      |      |
|-----|------------|------|------|-----------|------|------|
|     | 道路敷部面積 (㎡) |      |      | 道路部面積 (㎡) |      |      |
|     | 左          | 右    | 計    | 左         | 右    | 計    |
| 8~9 | —          | 16.8 | 16.8 | —         | 16.8 | 16.8 |


唐津市厳木町本山

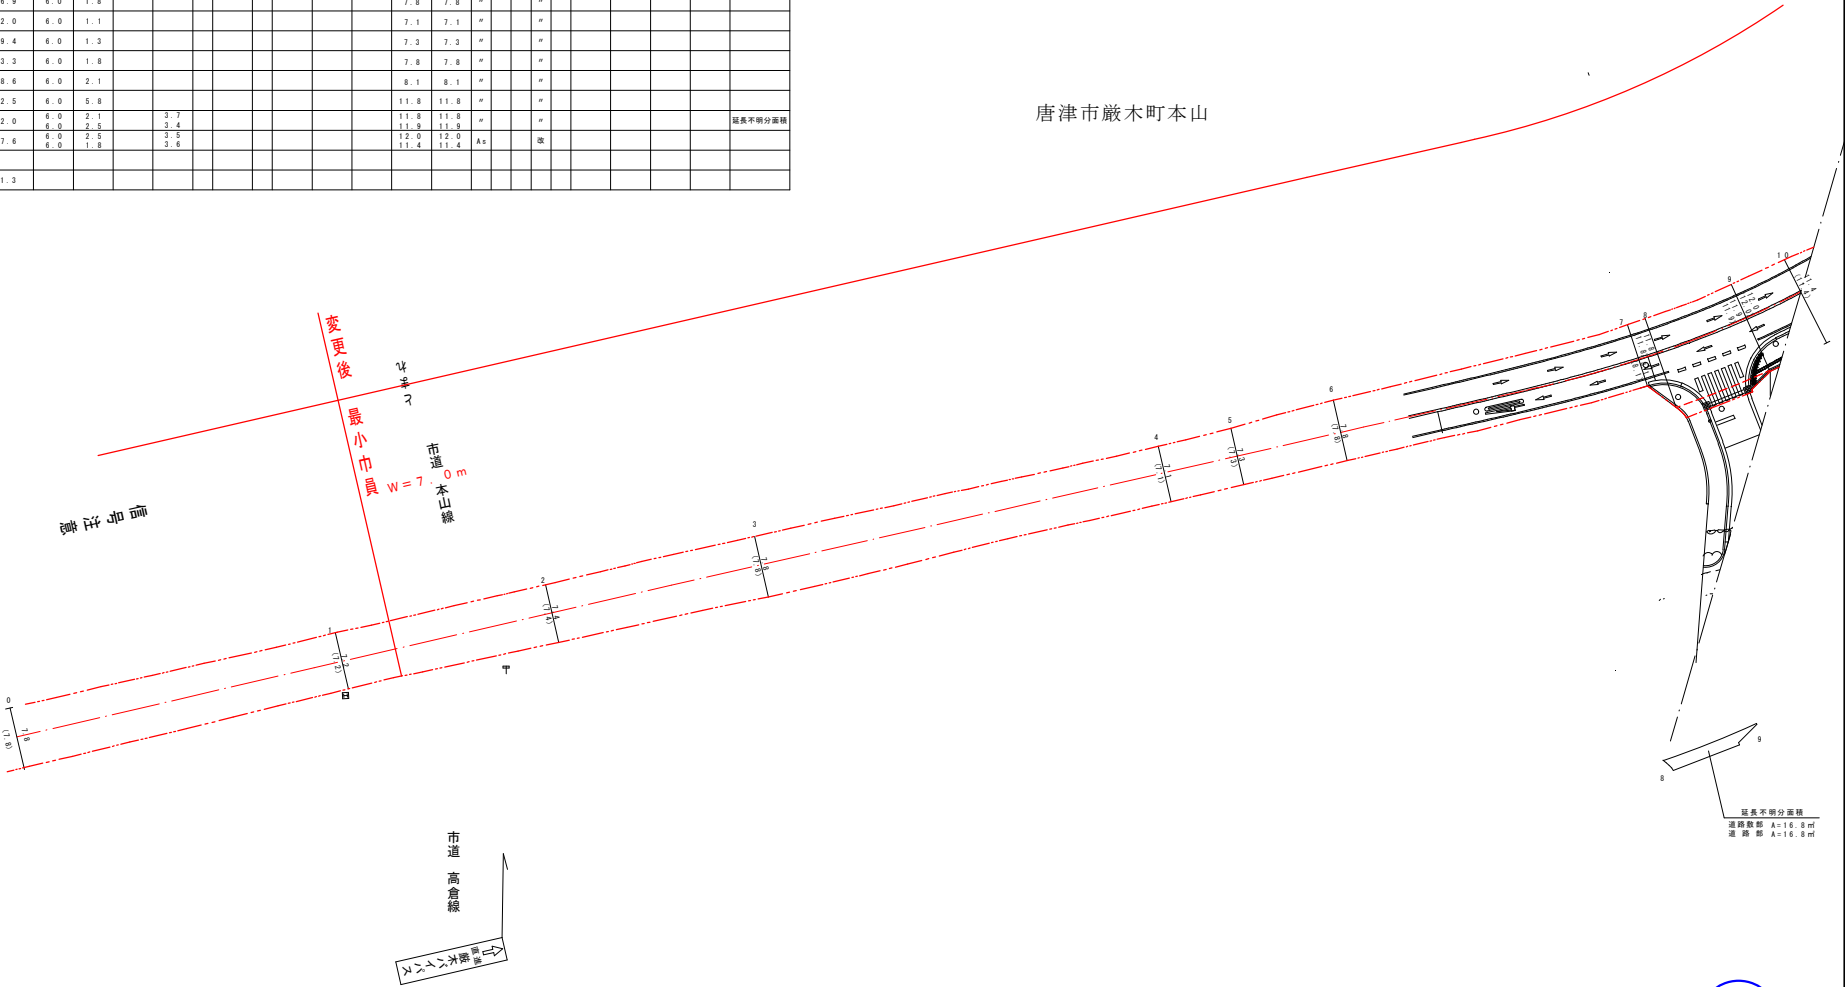

|         |   |       |       |       |       |       |       |                |       |        |            |                 |                   |            |           |  |
|---------|---|-------|-------|-------|-------|-------|-------|----------------|-------|--------|------------|-----------------|-------------------|------------|-----------|--|
| 測 点 番 号 | NO. 0   | NO. 1 | NO. 2 | NO. 3 | NO. 4 | NO. 5 | NO. 6 | NO. 7<br>NO. 8 | NO. 9 | NO. 10 | 路 線 名      |                 |                   | 一般県道 相知厳木線 |           |  |
|         |   |       |       |       |       |       |       |                |       |        | 図面番号       |                 | 1 0               | 縮 尺        | 1 : 5 0 0 |  |
| 縦 断 勾 配 | <div><div></div><div></div><div></div><div></div><div></div><div></div><div></div><div></div><div></div><div></div><div></div></div> <div>R=140.0<br/>CL=36.0</div> |       |       |       |       |       |       |                |       |        | 作成年月日      |                 | 令和 元年 1 1 月 1 5 日 |            |           |  |
|         |   |       |       |       |       |       |       |                |       |        | 測 量 者      | (公財)佐賀県建設技術支援機構 |                   |            |           |  |
| 曲 線 半 径 |   |       |       |       |       |       |       |                |       |        | 佐賀県唐津土木事務所 |                 |                   |            |           |  |


| 測点番号 | 区間長   | 車道巾員 | 路肩巾員 | 歩道巾員 |     |    | 緑地帯巾員 |    |   | 待避所巾員 | 分離帯巾員 | 全巾員  | 道路敷巾員 | 路面種別 | 舗装年度 | 改良年度 | 防護柵延長 |   | 側溝延長 |   | 備考      |
|------|-------|------|------|------|-----|----|-------|----|---|-------|-------|------|-------|------|------|------|-------|---|------|---|---------|
|      |       |      |      | 左    | 右   | 帯列 | 左     | 帯列 | 右 |       |       |      |       |      |      |      | 左     | 右 | 左    | 右 |         |
| 0    | 0.0   | 6.0  | 1.8  |      | 3.6 |    |       |    |   |       |       | 11.4 | 11.4  |      |      |      |       |   |      |   |         |
| 1    | 7.9   | 6.0  | 1.9  |      | 3.6 |    |       |    |   |       |       | 11.5 | 11.5  |      |      |      |       |   |      |   |         |
| 2    | 5.2   | 6.0  | 2.1  |      | 3.5 |    |       |    |   |       |       | 11.6 | 11.6  |      |      |      |       |   |      |   |         |
| 3    | 4.8   | 6.0  | 2.7  |      | 3.6 |    |       |    |   |       |       | 12.3 | 12.3  |      |      |      |       |   |      |   |         |
| 4    | 5.0   | 6.0  | 3.1  |      | 3.5 |    |       |    |   |       |       | 12.6 | 12.6  |      |      |      |       |   |      |   |         |
| 5    | 5.1   | 6.0  | 3.4  |      | 3.6 |    |       |    |   |       |       | 13.0 | 13.0  |      |      |      |       |   |      |   |         |
| 6    | 9.9   | 6.0  | 3.3  |      | 3.7 |    |       |    |   |       |       | 13.0 | 13.0  |      |      |      |       |   |      |   |         |
| 7    | 27.4  | 6.0  | 1.8  |      | 3.5 |    |       |    |   |       |       | 11.3 | 11.3  |      |      |      |       |   |      |   |         |
| 8    | 3.7   | 6.0  | 2.1  |      | 2.2 |    |       |    |   |       |       | 10.3 | 10.3  |      |      |      |       |   |      |   | 延長不明分面積 |
|      |       | 6.0  | 1.9  |      | 2.2 |    |       |    |   |       |       | 10.1 | 10.1  |      |      |      |       |   |      |   |         |
| 9    | 26.0  | 6.0  | 0.7  | 2.0  | 2.0 |    |       |    |   |       |       | 10.7 | 13.0  |      |      |      |       |   |      |   | 延長不明分面積 |
|      |       | 6.0  | 0.7  | 2.0  | 2.0 |    |       |    |   |       |       | 10.7 | 13.0  |      |      |      |       |   |      |   |         |
| 10   | 3.8   | 6.0  | 1.6  |      | 2.2 |    |       |    |   |       |       | 9.8  | 9.8   |      |      |      |       |   |      |   |         |
|      |       | 6.0  | 2.2  |      | 3.0 |    |       |    |   |       |       | 11.2 | 11.2  |      |      |      |       |   |      |   |         |
| 11   | 31.8  | 6.0  | 2.2  |      | 3.0 |    |       |    |   |       |       | 11.2 | 11.2  |      |      |      |       |   |      |   |         |
| 12   | 23.5  | 6.0  | 1.8  |      | 3.0 |    |       |    |   |       |       | 10.8 | 10.8  |      |      |      |       |   |      |   |         |
| 13   | 6.1   | 6.0  | 2.3  |      | 3.0 |    |       |    |   |       |       | 11.3 | 11.3  |      |      |      |       |   |      |   |         |
| 計    | 170.2 |      |      

| 延長不明分面積 |            |     |      |           |     |     |
|---------|------------|-----|------|-----------|-----|-----|
| 区間      | 道路敷部面積 (㎡) |     |      | 道路部面積 (㎡) |     |     |
|         | 左          | 右   | 計    | 左         | 右   | 計   |
| 7～8     | 9.0        | 2.7 | 11.7 | 5.4       | 2.7 | 8.1 |
| 9～10    | 3.4        | 2.2 | 5.6  | 3.0       | 2.2 | 5.2 |

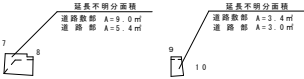


唐津市相知町町切

唐津市厳木町本山

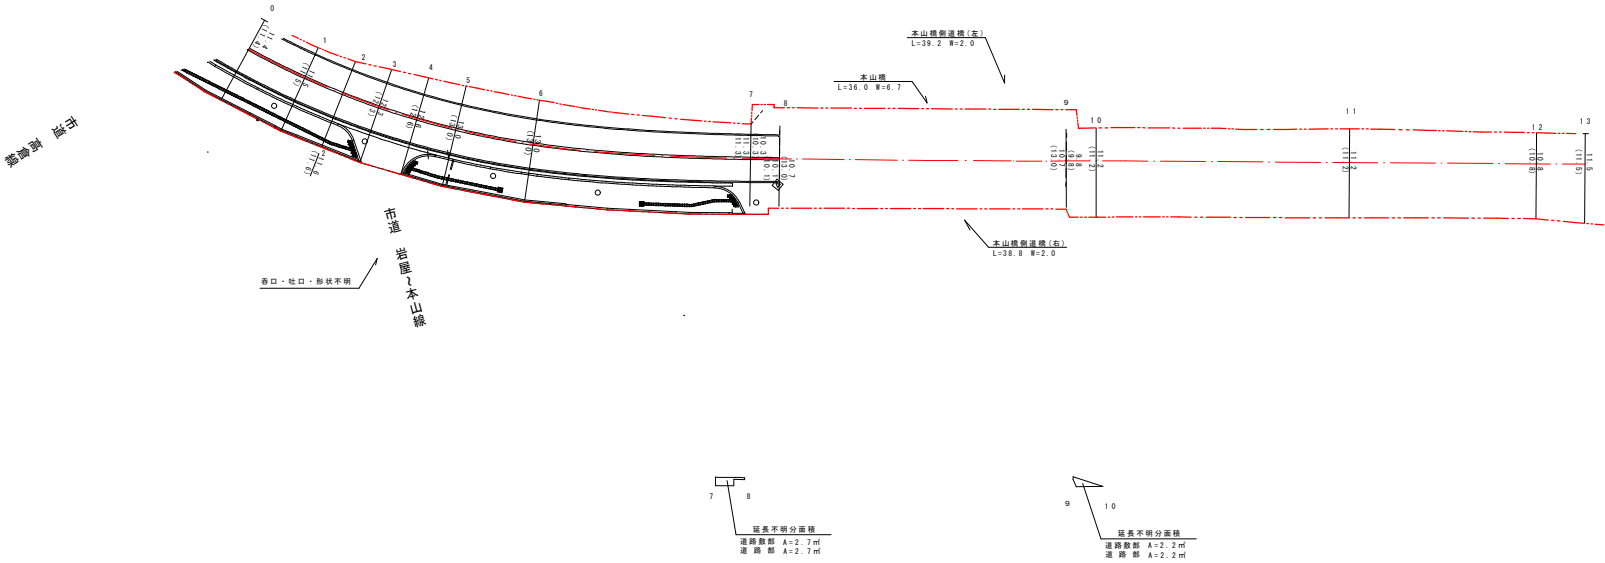

新図

 

|         |                                                                                     |       |       |       |       |       |       |       |       |       |        |        |        |        |            |                              |     |           |
|---------|-------------------------------------------------------------------------------------|-------|-------|-------|-------|-------|-------|-------|-------|-------|--------|--------|--------|--------|------------|------------------------------|-----|-----------|
| 測 点 番 号 | NO. 0                                                                               | NO. 1 | NO. 2 | NO. 3 | NO. 4 | NO. 5 | NO. 6 | NO. 7 | NO. 8 | NO. 9 | NO. 10 | NO. 11 | NO. 12 | NO. 13 | 路 線 名      | 一 般 県 道    相 知 厳 木 線         |     |           |
|         |  |       |       |       |       |       |       |       |       |       |        |        |        |        | 図 面 番 号    | 1 1                          | 縮 尺 | 1 : 5 0 0 |
| 縦 断 勾 配 |                                                                                     |       |       |       |       |       |       |       |       |       |        |        |        |        | 作 成 年 月 日  | 令 和    元 年    1 1 月    1 5 日 |     |           |
| 曲 線 半 径 |                                                                                     |       |       |       |       |       |       |       |       |       |        |        |        |        | 測 量 者      | (公財)佐賀県建設技術支援機構              |     |           |
|         |                                                                                     |       |       |       |       |       |       |       |       |       |        |        |        |        | 佐賀県唐津土木事務所 |                              |     |           |






延長不明分面種別図有

| 測点番号 | 区間長   | 車道巾員 | 路肩巾員 | 歩道巾員 |     |    | 緑地帯巾員 |    |   | 待避所巾員 | 分離帯巾員 | 全巾員  | 道路敷巾員 | 路面種別 | 舗装年度 | 改良年度 | 防護欄延長 |   | 側溝延長 |   | 備考      |
|------|-------|------|------|------|-----|----|-------|----|---|-------|-------|------|-------|------|------|------|-------|---|------|---|---------|
|      |       |      |      | 左    | 右   | 帯列 | 左     | 帯列 | 右 |       |       |      |       |      |      |      | 左     | 右 | 左    | 右 |         |
| 0    | 0.0   | 6.0  | 3.4  |      | 3.1 |    |       |    |   |       |       | 12.5 | 13.0  |      |      |      |       |   |      |   |         |
| 1    | 54.2  | 6.0  | 3.4  |      | 3.1 |    |       |    |   |       |       | 12.5 | 12.9  |      |      |      |       |   |      |   | 延長不明分面種 |
| 2    | 22.8  | 6.0  | 3.8  |      | 3.1 |    |       |    |   |       |       | 12.9 | 12.9  |      |      |      |       |   |      |   | 延長不明分面種 |
| 3    | 12.2  | 6.0  | 3.6  |      | 2.8 |    |       |    |   |       |       | 12.4 | 12.6  |      |      |      |       |   |      |   | 延長不明分面種 |
| 4    | 18.8  | 6.0  | 3.6  |      | 2.9 |    |       |    |   |       |       | 12.5 | 12.5  |      |      |      |       |   |      |   | 延長不明分面種 |
| 5    | 7.9   | 6.0  | 3.6  |      | 2.9 |    |       |    |   |       |       | 12.5 | 12.5  |      |      |      |       |   |      |   | 延長不明分面種 |
| 6    | 9.7   | 6.0  | 3.7  |      | 3.4 |    |       |    |   |       |       | 13.1 | 13.1  |      |      |      |       |   |      |   | 延長不明分面種 |
| 7    | 9.6   | 6.0  | 3.7  |      | 3.4 |    |       |    |   |       |       | 13.1 | 13.1  |      |      |      |       |   |      |   | 延長不明分面種 |
| 8    | 37.8  | 6.0  | 3.1  |      | 2.8 |    |       |    |   |       |       | 11.9 | 11.9  |      |      |      |       |   |      |   | 延長不明分面種 |
| 9    | 24.8  | 6.0  | 5.4  |      | 2.9 |    |       |    |   |       |       | 14.3 | 15.3  |      |      |      |       |   |      |   | 延長不明分面種 |
| 10   | 5.4   | 6.0  | 5.5  |      | 3.7 |    |       |    |   |       |       | 15.2 | 15.2  |      |      |      |       |   |      |   | 延長不明分面種 |
| 計    | 203.2 |      |      



唐津市相知町町切

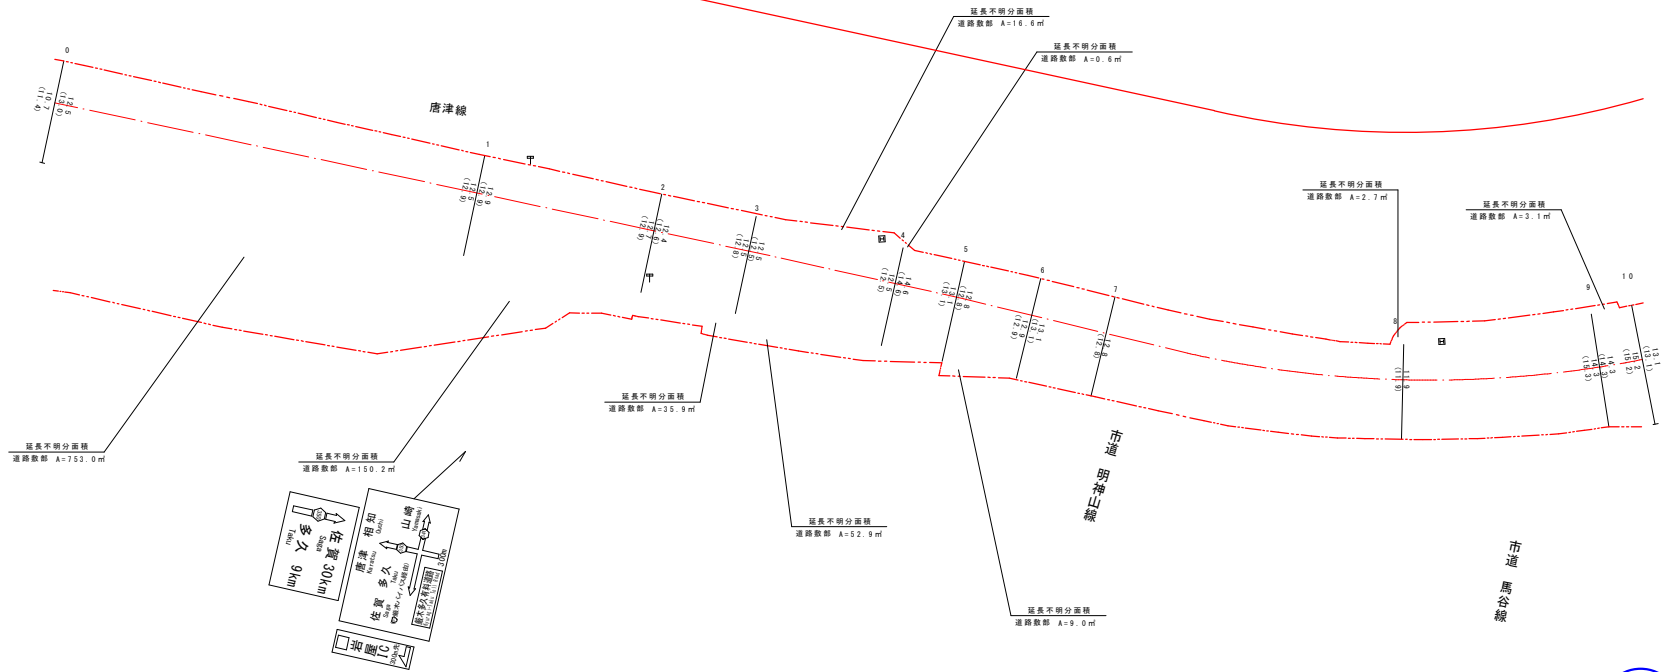


|         |       |       |       |       |       |       |       |       |       |       |        |                     |                 |                              |                      |  |           |
|---------|-------|-------|-------|-------|-------|-------|-------|-------|-------|-------|--------|---------------------|-----------------|------------------------------|----------------------|--|-----------|
| 測 点 番 号 | NO. 0 | NO. 1 | NO. 2 | NO. 3 | NO. 4 | NO. 5 | NO. 6 | NO. 7 | NO. 8 | NO. 9 | NO. 10 | 路 線 名               |                 |                              | 一 般 県 道    相 知 厳 木 線 |  |           |
|         |       |       |       |       |       |       |       |       |       |       |        | 図 面 番 号             |                 | 1 4                          | 縮 尺                  |  | 1 : 5 0 0 |
| 縦 断 勾 配 |       |       |       |       |       |       |       |       |       |       |        | 作 成 年 月 日           |                 | 令 和    元 年    1 1 月    1 5 日 |                      |  |           |
|         |       |       |       |       |       |       |       |       |       |       |        | 測 量 者               | (公財)佐賀県建設技術支援機構 |                              |                      |  |           |
| 曲 線 半 径 |       |       |       |       |       |       |       |       |       |       |        | 佐 賀 県 唐 津 土 木 事 務 所 |                 |                              |                      |  |           |

| 測点番号 | 区間長   | 車道巾員 | 路肩巾員 | 歩道巾員 |   |     | 緑地帯巾員 |    |   | 待避所巾員 | 分離帯巾員 | 全巾員  | 道路敷巾員 | 路面種別 | 設計C B R | 舗装年度 | 改良未改良 | 改良年度 | 防護欄延長 |   | 側溝延長 |   | 備考      |
|------|-------|------|------|------|---|-----|-------|----|---|-------|-------|------|-------|------|---------|------|-------|------|-------|---|------|---|---------|
|      |       |      |      | 左    | 右 | 帯列  | 左     | 帯列 | 右 |       |       |      |       |      |         |      |       |      | 左     | 右 | 左    | 右 |         |
| 0    | 0.0   | 6.0  | 3.4  |      |   | 3.7 |       |    |   |       |       | 13.1 | 13.1  |      |         |      |       |      |       |   |      |   |         |
| 1    | 21.3  | 6.0  | 2.9  |      |   | 3.8 |       |    |   |       |       | 12.7 | 13.4  | As   |         |      | 改     |      |       |   |      |   | 延長不明分面積 |
| 2    | 6.5   | 6.0  | 2.9  |      |   | 3.8 |       |    |   |       |       | 12.7 | 13.1  | "    |         | "    |       |      |       |   |      |   |         |
| 3    | 5.6   | 6.0  | 3.0  |      |   | 3.2 |       |    |   |       |       | 12.2 | 14.1  | "    |         | "    |       |      |       |   |      |   |         |
| 4    | 10.1  | 6.0  | 3.1  |      |   | 3.3 |       |    |   |       |       | 12.4 | 12.4  | "    |         | "    |       |      |       |   |      |   |         |
| 5    | 6.1   | 6.0  | 3.2  |      |   | 3.0 |       |    |   |       |       | 11.7 | 14.2  | "    |         | "    |       |      |       |   |      |   | 延長不明分面積 |
| 6    | 11.6  | 6.0  | 2.7  |      |   | 3.0 |       |    |   |       |       | 11.7 | 14.2  | "    |         | "    |       |      |       |   |      |   | 延長不明分面積 |
| 7    | 80.0  | 6.0  | 1.0  |      |   | 3.0 |       |    |   |       |       | 10.0 | 10.0  | "    |         | "    |       |      |       |   |      |   | 延長不明分面積 |
| 8    | 7.9   | 6.0  | 2.4  |      |   | 2.8 |       |    |   |       |       | 11.2 | 11.7  | "    |         | "    |       |      |       |   |      |   | 延長不明分面積 |
| 9    | 22.8  | 5.5  | 2.4  |      |   | 3.4 |       |    |   |       |       | 11.0 | 11.5  | As   |         |      | 改     |      |       |   |      |   | 延長不明分面積 |
| 計    | 171.9 |      |      

新切橋  
L=80.0 W=10.0(7.0)

唐津市相知町町切

唐津市厳木町簗木

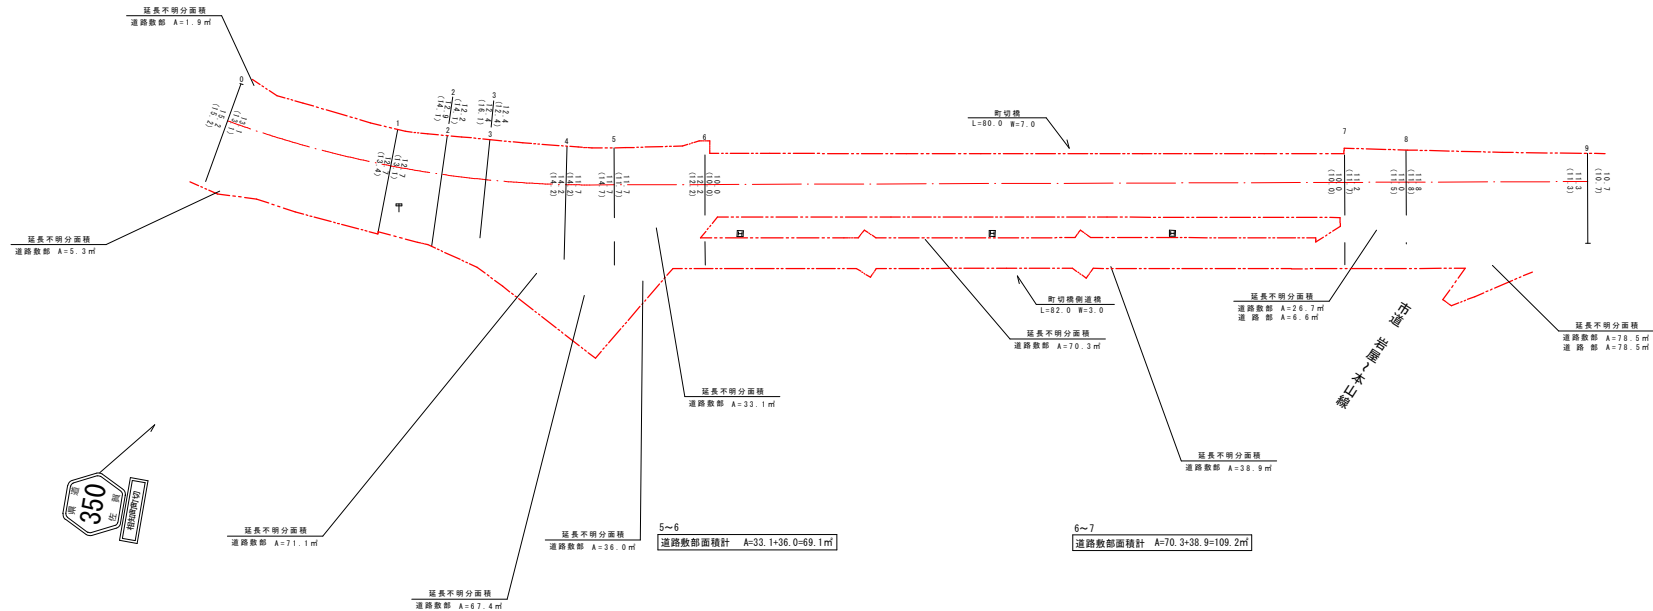


新図



|         |       |       |       |       |       |       |       |       |       |       |            |                              |     |           |
|---------|-------|-------|-------|-------|-------|-------|-------|-------|-------|-------|------------|------------------------------|-----|-----------|
| 測 点 番 号 | NO. 0 | NO. 1 | NO. 2 | NO. 3 | NO. 4 | NO. 5 | NO. 6 | NO. 7 | NO. 8 | NO. 9 | 路 線 名      | 一 般 県 道    相 知 厳 木 線         |     |           |
| 縦 断 勾 配 |       |       |       |       |       |       |       |       |       |       | 図 面 番 号    | 1 5                          | 縮 尺 | 1 : 5 0 0 |
|         |       |       |       |       |       |       |       |       |       |       | 作 成 年 月 日  | 令 和    元 年    1 1 月    1 5 日 |     |           |
| 曲 線 半 径 |       |       |       |       |       |       |       |       |       |       | 測 量 者      | (公財)佐賀県建設技術支援機構              |     |           |
|         |       |       |       |       |       |       |       |       |       |       | 佐賀県唐津土木事務所 |                              |     |           |


| 測点番号 | 区間長   | 車道巾員 | 路肩巾員              | 歩道巾員 |            |    | 緑地帯巾員 |    |   | 待避所巾員 | 分離帯巾員 | 全巾員                  | 道路敷巾員                | 路面種別 | 設計C B R | 舗装年度 | 改良未改良 | 改良年度 | 防護欄延長 |   | 側溝延長 |   | 備考      |
|------|-------|------|-------------------|------|------------|----|-------|----|---|-------|-------|----------------------|----------------------|------|---------|------|-------|------|-------|---|------|---|---------|
|      |       |      |                   | 左    | 右          | 帯列 | 左     | 帯列 | 右 |       |       |                      |                      |      |         |      |       |      | 左     | 右 | 左    | 右 |         |
| 0    | 0.0   | 5.5  | 2.2               |      | 3.0        |    |       |    |   |       |       | 10.7                 | 10.7                 |      |         |      |       |      |       |   |      |   |         |
| 1    | 9.2   | 5.5  | 2.1               |      | 3.2        |    |       |    |   |       |       | 10.8                 | 10.8                 | As   |         | 改    |       |      |       |   |      |   |         |
| 2    | 27.9  | 5.5  | 2.4               |      | 4.0        |    |       |    |   |       |       | 11.9                 | 11.9                 | Ⅱ    |         | Ⅱ    |       |      |       |   |      |   |         |
| 3    | 10.2  | 5.5  | 2.7               |      | 3.9        |    |       |    |   |       |       | 12.1                 | 12.1                 | Ⅱ    |         | Ⅱ    |       |      |       |   |      |   |         |
| 4    | 5.4   | 5.5  | 2.6               |      | 3.9        |    |       |    |   |       |       | 12.0                 | 12.0                 | Ⅱ    |         | Ⅱ    |       |      |       |   |      |   |         |
| 5    | 5.4   | 5.5  | 6.5<br>5.5<br>6.2 |      |            |    |       |    |   |       |       | 12.0<br>11.7<br>11.7 | 12.0<br>11.7<br>11.7 | Ⅱ    |         | Ⅱ    |       |      |       |   |      |   |         |
| 6    | 1.9   | 5.5  | 2.6<br>5.5<br>2.5 |      |            |    |       |    |   |       |       | 8.1<br>8.0<br>8.0    | 8.1<br>8.0<br>8.0    | Ⅱ    |         | Ⅱ    |       |      |       |   |      |   | 延長不明分面積 |
| 7    | 19.7  | 5.5  | 2.5<br>5.5<br>2.6 |      |            |    |       |    |   |       |       | 8.0<br>8.1<br>8.1    | 8.7<br>8.9<br>8.9    | Ⅱ    |         | Ⅱ    |       |      |       |   |      |   |         |
| 8    | 11.2  | 5.5  | 1.3<br>5.5<br>1.5 |      | 1.3<br>1.2 |    |       |    |   |       |       | 8.1<br>8.2<br>8.9    | 8.9<br>8.9<br>8.9    | Ⅱ    |         | Ⅱ    |       |      |       |   |      |   |         |
| 9    | 25.2  | 5.5  | 1.2               |      | 1.1        |    |       |    |   |       |       | 7.8                  | 8.8                  | Ⅱ    |         | Ⅱ    |       |      |       |   |      |   |         |
| 10   | 13.7  | 5.5  | 0.9               |      | 1.0        |    |       |    |   |       |       | 7.4                  | 8.3                  | Ⅱ    |         | Ⅱ    |       |      |       |   |      |   |         |
| 11   | 34.5  | 5.5  | 1.2               |      | 0.8        |    |       |    |   |       |       | 7.5                  | 8.4                  | Ⅱ    |         | Ⅱ    |       |      |       |   |      |   |         |
| 12   | 4.4   | 5.5  | 1.3               |      | 0.8        |    |       |    |   |       |       | 7.6                  | 8.9                  | Ⅱ    |         | Ⅱ    |       |      |       |   |      |   |         |
| 13   | 6.8   | 5.5  | 1.4               |      | 0.8        |    |       |    |   |       |       | 7.7                  | 9.1                  | As   |         | 改    |       |      |       |   |      |   | 延長不明分面積 |
| 計    | 175.5 |      |                   

| 区間    | 延長不明分面積    |     |      |           |   |   |
|-------|------------|-----|------|-----------|---|---|
|       | 道路敷地面積 (㎡) |     |      | 道路幅面積 (㎡) |   |   |
|       | 左          | 右   | 計    | 左         | 右 | 計 |
| 5～6   | 0.1        | 1.6 | 1.7  | —         | — | — |
| 12～13 | 59.9       | 7.3 | 67.2 | —         | — | — |

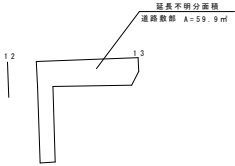

延長不明分面積  
道路敷部 A=0.1㎡


唐津市厳木町簗木

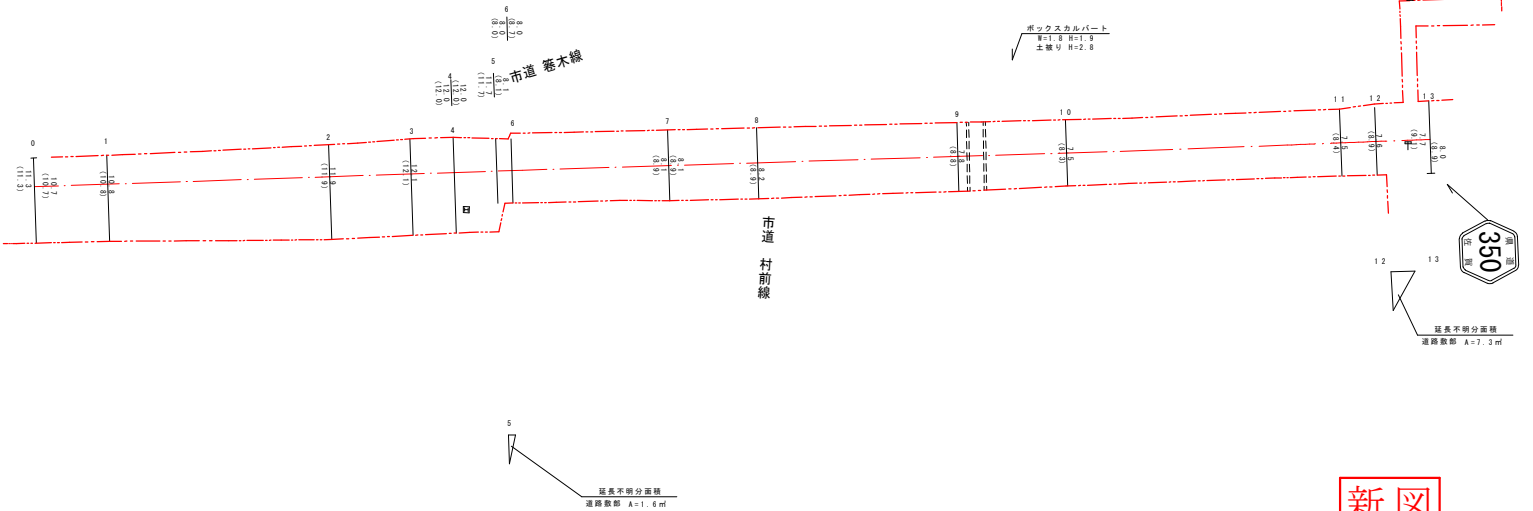

新図



|      |       |       |       |       |       |       |       |       |       |       |        |        |        |        |       |                 |    |         |
|------|-------|-------|-------|-------|-------|-------|-------|-------|-------|-------|--------|--------|--------|--------|-------|-----------------|----|---------|
| 測点番号 | NO. 0 | NO. 1 | NO. 2 | NO. 3 | NO. 4 | NO. 5 | NO. 6 | NO. 7 | NO. 8 | NO. 9 | NO. 10 | NO. 11 | NO. 12 | NO. 13 | 路線名   | 一般県道 相知厳木線      |    |         |
| 縦断勾配 |       |       |       |       |       |       |       |       |       |       |        |        |        |        | 図面番号  | 16              | 縮尺 | 1 : 500 |
| 曲線半径 |       |       |       |       |       |       |       |       |       |       |        |        |        |        | 作成年月日 | 令和 元年 11月 15日   |    |         |
|      |       |       |       |       |       |       |       |       |       |       |        |        |        |        | 測量者   | (公財)佐賀県建設技術支援機構 |    |         |
|      |       |       |       |       |       |       |       |       |       |       |        |        |        |        |       | 佐賀県唐津土木事務所      |    |         |

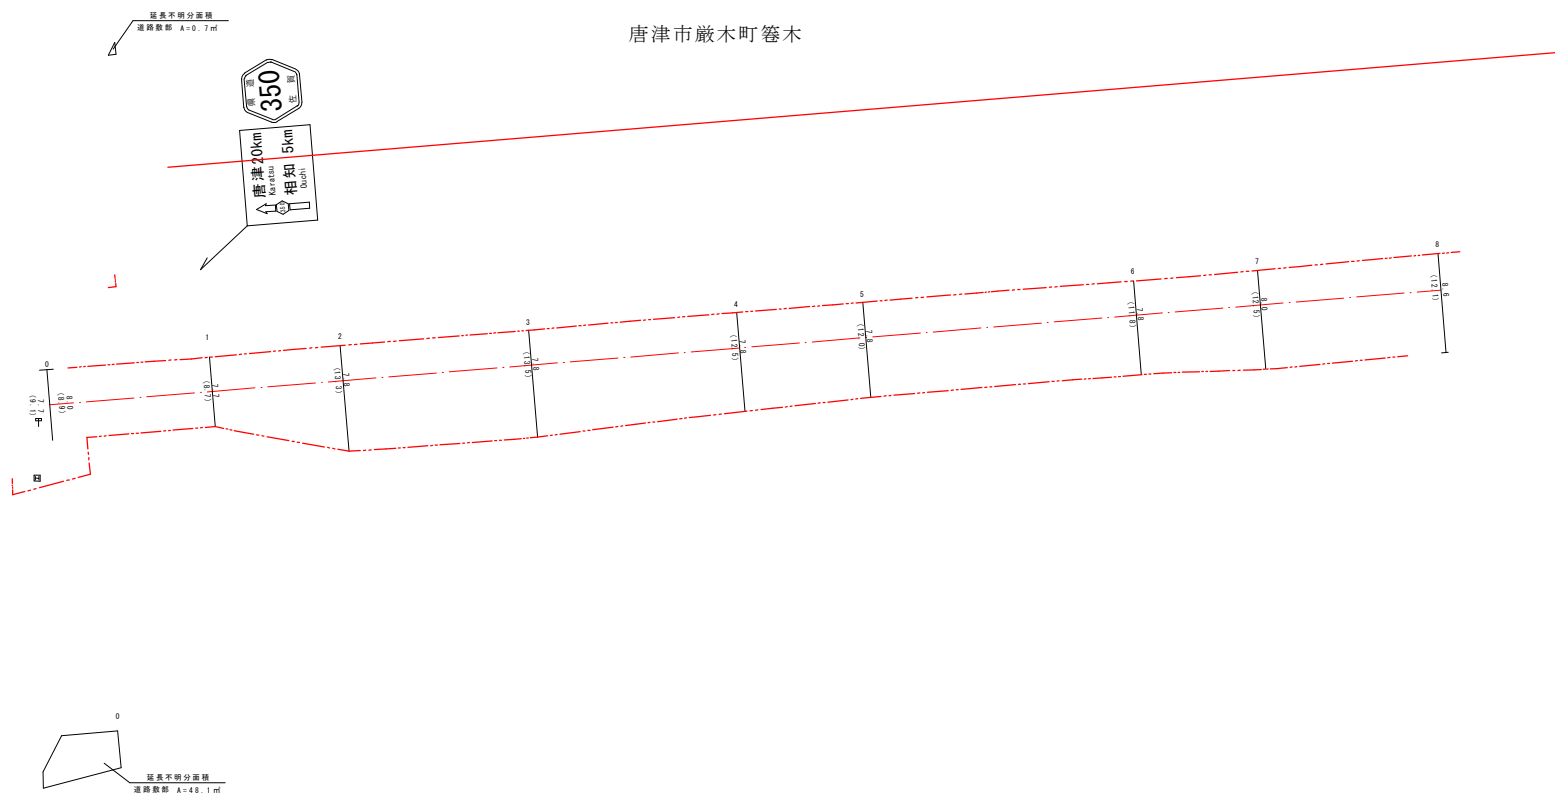
[illegible]

|            |      |      |      |      |      |      |      |      |      |         |                   |     |           |
|------------|------|------|------|------|------|------|------|------|------|---------|-------------------|-----|-----------|
| 測 点 番 号    | No.0 | No.1 | No.2 | No.3 | No.4 | No.5 | No.6 | No.7 | No.8 | 路 線 名   | 一般県道 相知厳木線        |     |           |
|            |      |      |      |      |      |      |      |      |      | 図 面 番 号 | 1 7               | 縮 尺 | 1 : 5 0 0 |
| 縦 断 勾 配    |      |      |      |      |      |      |      |      |      | 作成年月日   | 令和 元年 1 1 月 1 5 日 |     |           |
| 曲 線 半 径    |      |      |      |      |      |      |      |      |      | 測 量 者   | (公財)佐賀県建設技術支援機構   |     |           |
| 佐賀県唐津土木事務所 |      |      |      |      |      |      |      |      |      |         |                   |     |           |

| 測点番号 | 区間長   | 車道巾員 | 路肩巾員 | 歩道巾員 |     |    | 緑地帯巾員 |    |   | 待避所巾員 | 分離帯巾員 | 全巾員  | 道路敷巾員 | 路面種別 | 設計C B R | 舗装年度 | 改良未改良年度 | 防護欄延長 |   | 側溝延長 |   | 備考      |
|------|-------|------|------|------|-----|----|-------|----|---|-------|-------|------|-------|------|---------|------|---------|-------|---|------|---|---------|
|      |       |      |      | 左    | 右   | 帯列 | 左     | 帯列 | 右 |       |       |      |       |      |         |      |         | 左     | 右 | 左    | 右 |         |
| 0    | 0.0   | 5.5  | 1.6  |      | 1.5 |    |       |    |   |       |       | 8.6  | 12.1  |      |         |      |         |       |   |      |   |         |
| 1    | 8.9   | 5.5  | 1.5  |      | 1.4 |    |       |    |   |       |       | 8.4  | 11.6  | As   |         | 改    |         |       |   |      |   |         |
| 2    | 12.3  | 5.5  | 1.4  |      | 1.4 |    |       |    |   |       |       | 8.3  | 9.2   | "    |         | "    |         |       |   |      |   |         |
| 3    | 12.1  | 5.5  | 1.6  |      | 1.4 |    |       |    |   |       |       | 8.5  | 9.3   | "    |         | "    |         |       |   |      |   |         |
| 4    | 16.5  | 5.5  | 1.5  |      | 1.1 |    |       |    |   |       |       | 8.1  | 8.9   | "    |         | "    |         |       |   |      |   | 延長不明分面積 |
|      |       | 5.5  | 1.6  |      | 1.5 |    |       |    |   |       |       | 8.6  | 9.4   |      |         |      |         |       |   |      |   |         |
| 5    | 9.4   | 5.5  | 1.5  |      | 1.7 |    |       |    |   |       |       | 8.7  | 9.5   | "    |         | "    |         |       |   |      |   |         |
| 6    | 14.0  | 5.5  | 1.6  |      | 1.1 |    |       |    |   |       |       | 8.2  | 9.5   | "    |         | "    |         |       |   |      |   |         |
|      |       | 5.5  | 1.5  |      | 1.3 |    |       |    |   |       |       | 8.3  | 9.0   | "    |         | "    |         |       |   |      |   |         |
| 7    | 7.3   | 5.5  | 1.5  |      | 1.1 |    |       |    |   |       |       | 8.1  | 8.6   | "    |         | "    |         |       |   |      |   |         |
|      |       | 5.5  | 1.5  |      | 1.2 |    |       |    |   |       |       | 8.2  | 8.9   |      |         |      |         |       |   |      |   |         |
| 8    | 48.1  | 5.5  | 1.5  |      | 1.2 |    |       |    |   |       |       | 8.2  | 9.0   | "    |         | "    |         |       |   |      |   | 延長不明分面積 |
|      |       | 5.5  | 1.4  |      | 1.0 |    |       |    |   |       |       | 7.9  | 8.5   |      |         |      |         |       |   |      |   |         |
| 9    | 6.3   | 5.5  | 1.4  |      | 0.8 |    |       |    |   |       |       | 7.7  | 8.1   | "    |         | "    |         |       |   |      |   |         |
|      |       | 5.5  | 1.5  |      | 0.9 |    |       |    |   |       |       | 7.9  | 8.8   | "    |         | "    |         |       |   |      |   |         |
| 10   | 22.0  | 5.5  | 1.0  |      | 3.6 |    |       |    |   |       |       | 10.3 | 12.3  | "    |         | "    |         |       |   |      |   |         |
|      |       | 5.5  | 2.6  |      | 3.5 |    |       |    |   |       |       | 11.6 | 12.4  | "    |         | "    |         |       |   |      |   |         |
| 11   | 8.4   | 5.5  | 3.3  |      | 3.4 |    |       |    |   |       |       | 12.2 | 13.4  | As   |         | 改    |         |       |   |      |   |         |
| 計    | 175.3 |      |      

| 延長不明分面積    |   |      |           |   |   |   |
|------------|---|------|-----------|---|---|---|
| 道路敷部面積 (㎡) |   |      | 道路部面積 (㎡) |   |   |   |
| 区間         | 左 | 右    | 計         | 左 | 右 | 計 |
| 3~4        | — | 2.7  | 2.7       | — | — | — |
| 7~8        | — | 16.4 | 16.4      | — | — | — |

唐津市厳木町簗木

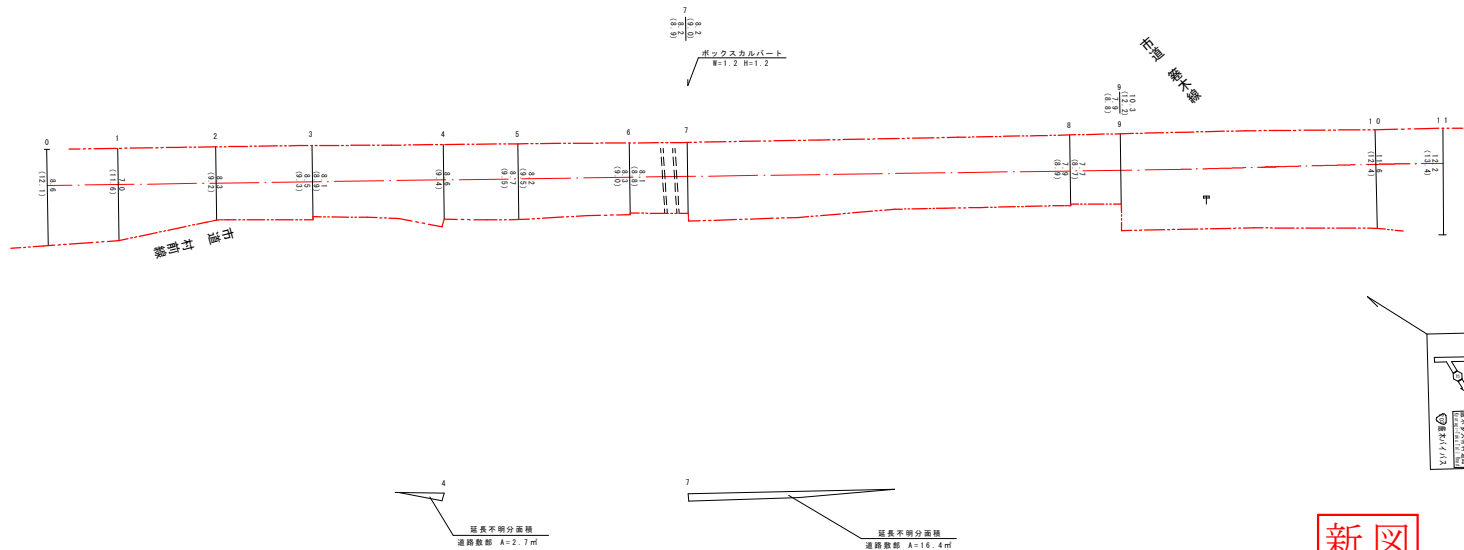

|             |       |       |       |       |       |       |       |       |       |       |        |        |           |                              |       |           |
|-------------|-------|-------|-------|-------|-------|-------|-------|-------|-------|-------|--------|--------|-----------|------------------------------|-------|-----------|
| 測 点 番 号     | NO. 0 | NO. 1 | NO. 2 | NO. 3 | NO. 4 | NO. 5 | NO. 6 | NO. 7 | NO. 8 | NO. 9 | NO. 10 | NO. 11 | 路 線 名     | 一 般 県 道    相 知 厳 木 線         |       |           |
|             |       |       |       |       |       |       |       |       |       |       |        |        | 図 面 番 号   | 1   8                        | 縮   尺 | 1 : 5 0 0 |
| 縦 断   勾   配 |       |       |       |       |       |       |       |       |       |       |        |        | 作 成 年 月 日 | 令 和    元 年    1 1 月    1 5 日 |       |           |
| 曲 線 半 径     |       |       |       |       |       |       |       |       |       |       |        |        | 測 量 者     | (公財)佐賀県建設技術支援機構              |       |           |
|             |       |       |       |       |       |       |       |       |       |       |        |        |           | 佐 賀 県 唐 津 土 木 事 務 所          |       |           |

[illegible]

| 区 間 | 道路敷部面積 (㎡) |       |       | 道路部面積 (㎡) |     |     |
|-----|------------|-------|-------|-----------|-----|-----|
|     | 左          | 右     | 計     | 左         | 右   | 計   |
| 1～2 | —          | 1.8   | 1.8   | —         | 1.8 | 1.8 |
| 5～6 | —          | 15.1  | 15.1  | —         | 7.5 | 7.5 |
| 6～7 | —          | 209.1 | 209.1 | —         | —   | —   |

| |
|---|
| 測 点 番 号 | NO. 0 |  |  |  |  |  |  |  |  |  |  |  |  |  |  |  | NO. 1 |  |  |  |  |  |  |  |  |  |  |  |  |  |  |  | NO. 2 |  |  |  |  |  |  |  |  |  |  |  |  |  |  |  | NO. 3 |  |  |  |  |  |  |  |  |  |  |  |  |  |  |  | NO. 4 |  |  |  |  |  |  |  |  |  |  |  |  |  |  |  | NO. 5 |  |  |  |  |  |  |  |  |  |  |  |  |  |  |  | NO. 6 |  |  |  |  |  |  |  |  |  |  |  |  |  |  |  | NO. 7 |  |  |  |  |  |  |  |  |  |  |  |  |  |  |  | NO. 8 |  |  |  |  |  |  |  |  |  |  |  |  |  |  |  | 路 線 名 | 一般県道 相知厳木線 | |
| 縦 断 勾 配 | |図 面 番 号    | 1 9               |  |  |  |  |  |  |  | 縮 尺 |  |  |  |  |  |  |  | 1 : 5 0 0 |  |  |  |  |  |  |  |
| |作成年月日      | 令和 元年 1 1 月 1 5 日 |  |  |  |  |  |  |  |     |  |  |  |  |  |  |  |           |  |  |  |  |  |  |  |
| 曲 線 半 径 | |測 量 者      | (公財)佐賀県建設技術支援機構   |  |  |  |  |  |  |  |     |  |  |  |  |  |  |  |           |  |  |  |  |  |  |  |
| |佐賀県唐津土木事務所 |                   |  |  |  |  |  |  |  |     |  |  |  |  |  |  |  |           |  |  |  |  |  |  |  |



| 測<br>点<br>番<br>号 | 区<br>間<br>長 | 車<br>道<br>巾<br>員 | 路<br>肩<br>巾<br>員 | 歩 道 巾 員 |     |        | 緑 地 帯 巾 員 |        |   | 待<br>避<br>所<br>巾<br>員 | 分<br>離<br>帯<br>巾<br>員 | 全<br>巾<br>員 | 道<br>路<br>敷<br>巾<br>員 | 路<br>面<br>種<br>別 | 設<br>計<br>C<br>B<br>R<br>年<br>度 | 舗<br>装<br>年<br>度 | 改<br>良<br>未<br>改<br>良 | 防 護 柵 延 長 |   | 側 溝 延 長 |   | 備<br>考  |
|------------------|-------------|------------------|------------------|---------|-----|--------|-----------|--------|---|-----------------------|-----------------------|-------------|-----------------------|------------------|---------------------------------|------------------|-----------------------|-----------|---|---------|---|---------|
|                  |             |                  |                  | 左       | 右   | 帯<br>列 | 左         | 帯<br>列 | 右 |                       |                       |             |                       |                  |                                 |                  |                       | 左         | 右 | 左       | 右 |         |
|                  |             
| 0                | 0.0         | 5.5              | 1.2              |         | 1.2 |        |           |        |   |                       |                       | 7.9         | 7.9                   |                  |                                 |                  | 敷                     |           |   |         |   |         |
| 1                | 6.2         | 5.5              | 1.3              |         | 1.1 |        |           |        |   |                       |                       | 7.9         | 7.9                   | As               |                                 |                  | 敷                     |           |   |         |   |         |
| 2                | 25.0        | 5.5              | 1.6              |         | 1.7 |        |           |        |   |                       |                       | 8.8         | 8.8                   | "                | "                               | "                |                       |           |   |         |   |         |
| 3                | 5.6         | 5.5              | 3.3              |         |     |        |           |        |   |                       |                       | 8.8         | 8.8                   | "                | "                               | "                |                       |           |   |         |   |         |
|                  |             | 5.5              | 3.4              |         |     |        |           |        |   |                       |                       | 8.9         | 8.9                   |                  |                                 |                  |                       |           |   |         |   |         |
| 4                | 3.5         | 5.5              | 2.8              |         |     |        |           |        |   |                       |                       | 8.3         | 8.3                   | "                | "                               | "                |                       |           |   |         |   |         |
|                  |             | 5.5              | 3.4              |         |     |        |           |        |   |                       |                       | 8.9         | 8.9                   | "                | "                               | "                |                       |           |   |         |   |         |
| 5                | 19.1        | 5.5              | 3.0              |         |     |        |           |        |   |                       |                       | 8.5         | 8.5                   | "                | "                               | "                |                       |           |   |         |   |         |
| 6                | 3.6         | 5.5              | 3.1              |         |     |        |           |        |   |                       |                       | 8.6         | 8.6                   | "                | "                               | "                |                       |           |   |         |   |         |
|                  |             延長不分明面積 |
| 7                | 1.3         | 5.5              | 1.0              |         | 1.7 |        |           |        |   |                       |                       | 8.2         | 8.2                   |                  |                                 |                  |                       |           |   |         |   |         |
|                  |             | 5.5              | 1.0              |         | 1.7 |        |           |        |   |                       |                       | 8.2         | 8.2                   |                  |                                 |                  |                       |           |   |         |   |         |
| 8                | 9.1         | 5.5              | 1.0              |         | 1.5 |        |           |        |   |                       |                       | 8.0         | 8.0                   | "                | "                               | "                |                       |           |   |         |   |         |
|                  |             | 5.5              | 1.0              |         | 1.5 |        |           |        |   |                       |                       | 8.0         | 8.0                   | "                | "                               | "                |                       |           |   |         |   |         |
| 9                | 1.9         | 6.0              | 3.5              |         |     |        |           |        |   |                       |                       | 9.5         | 9.5                   | "                | "                               | "                |                       |           |   |         |   |         |
|                  |             | 6.0              | 3.5              |         |     |        |           |        |   |                       |                       | 9.5         | 9.5                   | "                | "                               | "                |                       |           |   |         |   |         |
| 10               | 8.7         | 6.0              | 3.7              |         |     |        |           |        |   |                       |                       | 9.7         | 9.7                   | "                | "                               | "                |                       |           |   |         |   |         |
|                  |             | 6.0              | 3.7              |         |     |        |           |        |   |                       |                       | 9.7         | 9.7                   | "                | "                               | "                |                       |           |   |         |   |         |
| 11               | 15.9        | 6.0              | 2.4              | 1.0     |     |        |           |        |   |                       |                       | 9.4         | 9.4                   |                  |                                 |                  |                       |           |   |         |   |         |
|                  |             | 6.0              | 2.2              | 1.0     |     |        |           |        |   |                       |                       | 9.2         | 9.2                   |                  |                                 |                  |                       |           |   |         |   |         |
| 12               | 1.8         | 6.0              | 2.2              | 1.2     |     |        |           |        |   |                       |                       | 9.4         | 9.4                   | "                | "                               | "                |                       |           |   |         |   |         |
| 13               | 3.4         | 6.0              | 2.3              | 1.2     | 0.8 |        |           |        |   |                       |                       | 10.3        | 10.3                  | "                | "                               | "                |                       |           |   |         |   |         |
|                  |             | 6.0              | 1.4              | 1.7     | 1.2 |        |           |        |   |                       |                       | 10.3        | 10.3                  | "                | "                               | "                |                       |           |   |         |   |         |
| 14               | 27.9        | 6.0              | 1.1              | 2.0     | 1.3 |        |           |        |   |                       |                       | 10.4        | 10.4                  | "                | "                               | "                |                       |           |   |         |   |         |
|                  |             延長不分明面積 |
| 15               | 6.8         | 6.0              | 1.0              | 2.0     | 1.0 |        |           |        |   |                       |                       | 10.0        | 10.0                  | "                | "                               | "                |                       |           |   |         |   |         |
| 16               | 3.2         | 6.0              | 1.5              | 2.0     | 1.0 |        |           |        |   |                       |                       | 10.5        | 10.5                  | "                | "                               | "                |                       |           |   |         |   |         |
| 17               | 7.1         | 6.0              | 1.5              | 2.0     | 1.0 |        |           |        |   |                       |                       | 10.5        | 10.5                  | "                | "                               | "                |                       |           |   |         |   |         |
| 18               | 23.0        | 6.0              | 1.2              | 2.0     | 0.8 |        |           |        |   |                       |                       | 10.0        | 10.0                  | As               |                                 | 敷                |                       |           |   |         |   |         |
| 計                | 173.1       |                  |                  

| 延長不明分面積 |            |     |     |           |     |     |
|---------|------------|-----|-----|-----------|-----|-----|
| 区 間     | 道路敷部面積 (㎡) |     |     | 道路部面積 (㎡) |     |     |
|         | 左          | 右   | 計   | 左         | 右   | 計   |
| 5~6     | 0.3        | —   | 0.3 | 0.3       | —   | 0.3 |
| 6~7     | 0.4        | —   | 0.4 | —         | —   | —   |
| 7~8     | 3.4        | 1.9 | 5.3 | 1.0       | 0.4 | 1.4 |
| 8~9     | —          | 0.4 | 0.4 | —         | —   | —   |
| 13~14   | —          | 0.3 | 0.3 | —         | 0.3 | 0.3 |

波瀬橋  
L=9.1 R=8.0

佐賀29km  
多々  
8km

延長不明分面積  
道路敷部 A=0.3㎡  
道路部 A=0.3㎡

延長不明分面積  
道路敷部 A=3.4㎡  
道路部 A=1.0㎡


唐津市厳木町厳木

延長不明分面積  
道路敷部 A=0.4㎡

唐津市厳木町簗木

厳木川

波瀬三

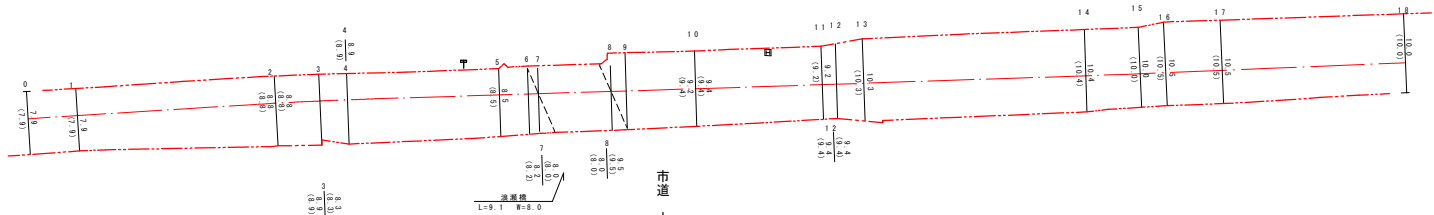

延長不明分面積  
道路敷部 A=1.9㎡  
道路部 A=0.4㎡

延長不明分面積  
道路敷部 A=0.4㎡

延長不明分面積  
道路敷部 A=0.3㎡  
道路部 A=0.3㎡

新図



|         |       
|---------|-------|-------|-------|-------|-------|-------|-------|-------|-------|-------|--------|--------|--------|--------|--------|--------|--------|--------|--------|------------|--|-----------------|------------|-------|--|-----------|--|
| 測 点 番 号 | NO. 0 | NO. 1 | NO. 2 | NO. 3 | NO. 4 | NO. 5 | NO. 6 | NO. 7 | NO. 8 | NO. 9 | NO. 10 | NO. 11 | NO. 12 | NO. 13 | NO. 14 | NO. 15 | NO. 16 | NO. 17 | NO. 18 | 路 線 名      |  |                 | 一般県道 相知厳木線 |       |  |           |  |
|         |       図 面 番 号    |  | 2 0             |            | 縮 尺   |  | 1 : 5 0 0 |  |
|         |       作成年月日      |  | 令和 元年 1 1 月     |            | 1 5 日 |  |           |  |
|         |       測 量 者      |  | (公財)佐賀県建設技術支援機構 |            |       |  |           |  |
| 縦 断 勾 配 |       |       
| 曲 線 半 径 |       |       |       |       |       |       |       |       |       |       |        |        |        |        |        |        |        |        |        | 佐賀県唐津土木事務所 |  |                 |            |       |  |           |  |


| 測<br>点<br>番<br>号 | 区<br>間<br>長 | 車<br>道<br>巾<br>員 | 路<br>肩<br>巾<br>員 | 歩<br>道<br>巾<br>員 |            |        | 緑<br>地<br>帯<br>巾<br>員 |        |   | 待<br>避<br>所<br>巾<br>員 | 分<br>離<br>帯<br>巾<br>員 | 全<br>巾<br>員 | 道<br>路<br>敷<br>巾<br>員 | 路<br>面<br>種<br>別 | 設<br>計<br>C<br>B<br>R | 舗<br>装<br>年<br>度 | 改<br>良<br>未<br>改<br>良 | 改<br>良<br>年<br>度 | 防<br>護<br>欄<br>延<br>長 |   |   | 側<br>溝<br>延<br>長 |  |  | 備<br>考 |         |
|------------------|-------------|------------------|------------------|------------------|------------|--------|-----------------------|--------|---|-----------------------|-----------------------|-------------|-----------------------|------------------|-----------------------|------------------|-----------------------|------------------|-----------------------|---|---|------------------|--|--|--------|---------|
|                  |             |                  |                  | 左                | 右          | 帯<br>列 | 左                     | 帯<br>列 | 右 |                       |                       |             |                       |                  |                       |                  |                       |                  | 左                     | 右 | 左 | 右                |  |  |        |         |
|                  |             
| 0                | 0.0         | 6.0              | 1.2              | 2.0              | 0.8        |        |                       |        |   |                       |                       | 10.0        | 10.0                  |                  |                       |                  |                       |                  |                       |   |   |                  |  |  |        |         |
| 1                | 32.7        | 6.0              | 1.2              | 2.2              | 0.9        |        |                       |        |   |                       |                       | 10.3        | 10.3                  | As               |                       | 改                |                       |                  |                       |   |   |                  |  |  |        |         |
| 2                | 26.6        | 6.0              | 1.2<br>6.0 1.3   |                  | 0.9<br>0.8 |        |                       |        |   |                       |                       | 8.1<br>8.1  | 8.1                   | ”                |                       | ”                |                       |                  |                       |   |   |                  |  |  |        | 延長不明分面積 |
| 3                | 26.5        | 6.0              | 1.3              |                  | 1.0        |        |                       |        |   |                       |                       | 8.3         | 8.3                   | ”                |                       | ”                |                       |                  |                       |   |   |                  |  |  |        | 延長不明分面積 |
| 4                | 14.2        | 6.0              | 1.3              | 2.1              | 1.0        |        |                       |        |   |                       |                       | 11.0        | 11.0                  | ”                |                       | ”                |                       |                  |                       |   |   |                  |  |  |        |         |
| 5                | 27.6        | 6.0              | 1.5              | 2.7              | 1.0        |        |                       |        |   |                       |                       | 11.0        | 11.0                  | ”                |                       | ”                |                       |                  |                       |   |   |                  |  |  |        |         |
| 6                | 45.4        | 6.0              | 1.6              | 4.3              | 0.9        |        |                       |        |   |                       |                       | 12.8        | 12.8                  | As               |                       | 改                |                       |                  |                       |   |   |                  |  |  |        |         |
| 計                | 173.0       |                  |                  

| 区 間 | 延長不明分面積    |   |     |           |   |     |
|-----|------------|---|-----|-----------|---|-----|
|     | 道路敷部面積 (㎡) |   |     | 道路部面積 (㎡) |   |     |
|     | 左          | 右 | 計   | 左         | 右 | 計   |
| 1～2 | 1.5        | — | 1.5 | 1.5       | — | 1.5 |
| 2～3 | 3.4        | — | 3.4 | 1.1       | — | 1.1 |

延長不明分面積  
道路敷部 A=1.5㎡  
道路部 A=1.5㎡

延長不明分面積  
道路敷部 A=3.4㎡  
道路部 A=1.1㎡

唐津市厳木町厳木

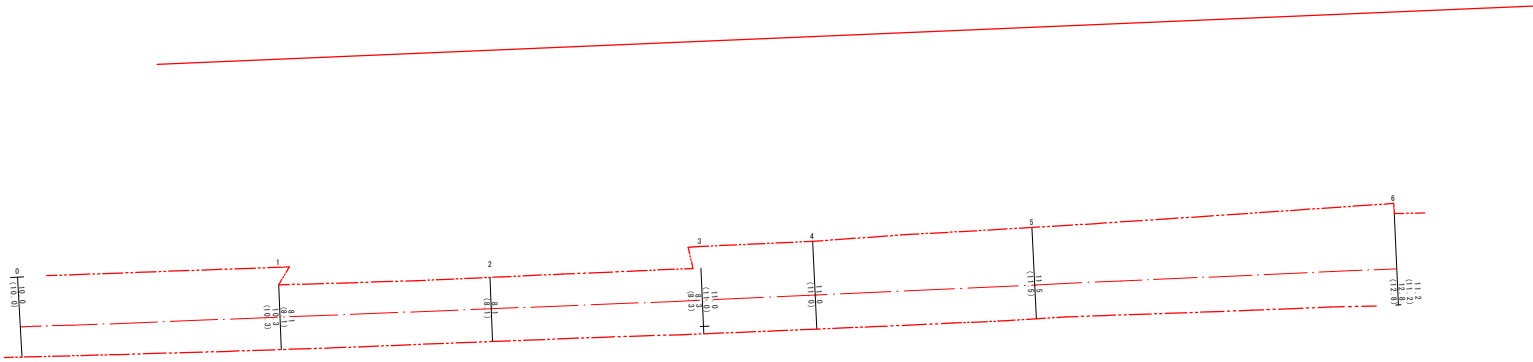




新図



|         |       |       |       |       |       |       |       |                     |                              |     |           |
|---------|-------|-------|-------|-------|-------|-------|-------|---------------------|------------------------------|-----|-----------|
| 測 点 番 号 | NO. 0 | NO. 1 | NO. 2 | NO. 3 | NO. 4 | NO. 5 | NO. 6 | 路 線 名               | 一 般 県 道    相 知 厳 木 線         |     |           |
|         |       |       |       |       |       |       |       | 図 面 番 号             | 2 1                          | 縮 尺 | 1 : 5 0 0 |
| 縦 断 勾 配 |       |       |       |       |       |       |       | 作 成 年 月 日           | 令 和    元 年    1 1 月    1 5 日 |     |           |
|         |       |       |       |       |       |       |       | 測 量 者               | (公財)佐賀県建設技術支援機構              |     |           |
| 曲 線 半 径 |       |       |       |       |       |       |       | 佐 賀 県 唐 津 土 木 事 務 所 |                              |     |           |

| 測点番号 | 区間長   | 車道巾員 | 路肩巾員 | 歩道巾員 |     | 緑地帯巾員 |   |    | 待避所巾員 | 分離帯巾員 | 全巾員  | 道路敷巾員 | 路面種別 | 設計C B R | 舗装年度 | 改良未改良 | 改良年度 | 防護欄延長 |   | 側溝延長 |   | 備考 |
|------|-------|------|------|------|-----|-------|---|----|-------|-------|------|-------|------|---------|------|-------|------|-------|---|------|---|----|
|      |       |      |      | 左    | 右   | 帯列    | 左 | 帯列 | 右     |       |      |       |      |         |      |       |      | 左     | 右 | 左    | 右 |    |
| 0    | 0.0   | 6.0  | 1.5  | 2.8  | 0.9 |       |   |    |       |       | 11.2 | 11.2  |      |         |      |       |      |       |   |      |   |    |
| 1    | 15.3  | 6.0  | 1.5  | 2.8  | 0.9 |       |   |    |       |       | 11.1 | 11.1  | As   |         |      |       |      |       |   |      |   |    |
| 2    | 50.0  | 6.0  | 1.0  | 2.8  | 1.3 |       |   |    |       |       | 11.1 | 11.1  | "    |         | "    |       |      |       |   |      |   |    |
|      |       | 6.0  | 1.3  | 2.6  | 0.9 |       |   |    |       |       | 10.8 | 10.8  | "    |         | "    |       |      |       |   |      |   |    |
| 3    | 15.3  | 6.0  | 1.3  | 2.6  | 0.9 |       |   |    |       |       | 10.8 | 10.8  | "    |         | "    |       |      |       |   |      |   |    |
| 4    | 20.2  | 6.0  | 1.3  | 2.6  | 0.8 |       |   |    |       |       | 10.7 | 10.7  | "    |         | "    |       |      |       |   |      |   |    |
|      |       | 6.0  | 1.2  | 2.7  | 0.9 |       |   |    |       |       | 10.8 | 10.8  | "    |         | "    |       |      |       |   |      |   |    |
| 5    | 29.8  | 6.0  | 1.5  | 2.5  | 1.1 |       |   |    |       |       | 11.1 | 11.1  | "    |         | "    |       |      |       |   |      |   |    |
| 6    | 12.0  | 6.0  | 1.6  | 2.4  | 1.1 |       |   |    |       |       | 11.1 | 11.1  | "    |         | "    |       |      |       |   |      |   |    |
| 7    | 26.6  | 6.0  | 2.8  | 2.0  |     |       |   |    |       |       | 10.8 | 10.8  | "    |         | "    |       |      |       |   |      |   |    |
| 8    | 3.3   | 6.0  | 2.6  | 2.3  |     |       |   |    |       |       | 10.9 | 10.9  | As   |         |      |       |      |       |   |      |   |    |
| 計    | 172.5 |      |      

唐津市厳木町厳木

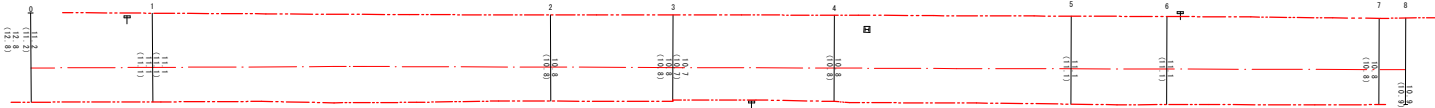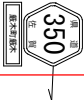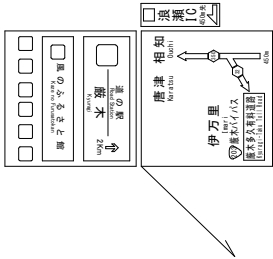

新図





|         |       |       |       |       |       |       |       |       |       |                     |                              |     |           |
|---------|-------|-------|-------|-------|-------|-------|-------|-------|-------|---------------------|------------------------------|-----|-----------|
| 測 点 番 号 | NO. 0 | NO. 1 | NO. 2 | NO. 3 | NO. 4 | NO. 5 | NO. 6 | NO. 7 | NO. 8 | 路 線 名               | 一 般 県 道    相 知 厳 木 線         |     |           |
|         |       |       |       |       |       |       |       |       |       | 図 面 番 号             | 2 2                          | 縮 尺 | 1 : 5 0 0 |
| 縦 断 勾 配 |       |       |       |       |       |       |       |       |       | 作 成 年 月 日           | 令 和    元 年    1 1 月    1 5 日 |     |           |
|         |       |       |       |       |       |       |       |       |       | 測 量 者               | (公財)佐賀県建設技術支援機構              |     |           |
| 曲 線 半 径 |       |       |       |       |       |       |       |       |       | 佐 賀 県 唐 津 土 木 事 務 所 |                              |     |           |

| 測点番号 | 区間長   | 車道巾員 | 路肩巾員 |     | 歩道巾員 |   |    | 緑地帯巾員 |   |   | 待避所巾員 | 分離帯巾員 | 全巾員  | 道路敷巾員 | 路面種別 | 設計C B R | 舗装年度 | 改良未改良年度 | 防護欄延長 |   | 側溝延長 |  | 備考      |
|------|-------|------|------|-----|------|---|----|-------|---|---|-------|-------|------|-------|------|---------|------|---------|-------|---|------|--|---------|
|      |       |      | 左    | 右   | 帯列   | 左 | 帯列 | 右     | 左 | 右 |       |       |      |       |      |         |      |         | 左     | 右 |      |  |         |
| 0    | 0.0   | 6.0  | 2.6  | 2.3 |      |   |    |       |   |   |       |       | 10.9 | 10.9  |      |         |      |         |       |   |      |  |         |
| 1    | 14.5  | 6.0  | 2.2  | 3.4 |      |   |    |       |   |   |       |       | 11.6 | 11.8  | As   |         | 改    |         |       |   |      |  |         |
| 2    | 22.4  | 6.0  | 2.2  | 2.8 |      |   |    |       |   |   |       |       | 11.0 | 11.8  | "    |         | "    |         |       |   |      |  |         |
| 3    | 12.2  | 6.0  | 3.6  | 2.4 |      |   |    |       |   |   |       |       | 12.0 | 12.6  | "    |         | "    |         |       |   |      |  |         |
| 4    | 31.0  | 6.0  | 3.5  | 2.3 |      |   |    |       |   |   |       |       | 11.8 | 12.5  | "    |         | "    |         |       |   |      |  |         |
| 5    | 19.8  | 6.0  | 2.8  | 2.2 |      |   |    |       |   |   |       |       | 11.0 | 11.7  | "    |         | "    |         |       |   |      |  |         |
| 6    | 26.4  | 6.0  | 2.6  | 2.2 |      |   |    |       |   |   |       |       | 10.8 | 11.5  | "    |         | "    |         |       |   |      |  |         |
| 7    | 20.0  | 6.0  | 4.9  |     |      |   |    |       |   |   |       |       | 10.9 | 10.9  | "    |         | "    |         |       |   |      |  |         |
| 8    | 4.9   | 6.0  | 3.0  | 2.2 |      |   |    |       |   |   |       |       | 11.2 | 11.2  | "    |         | "    |         |       |   |      |  | 延長不明分面積 |
| 9    | 5.2   | 6.0  | 1.8  | 2.2 | 1.7  |   |    |       |   |   |       |       | 11.7 | 14.3  | "    |         | "    |         |       |   |      |  |         |
| 10   | 2.2   | 6.0  | 1.7  | 2.1 | 1.9  |   |    |       |   |   | 0.5   |       | 11.9 | 14.6  |      |         |      |         |       |   |      |  |         |
|      |       | 6.0  | 1.8  | 2.0 | 2.6  |   |    |       |   |   | 0.5   |       | 12.9 | 15.6  | As   |         | 改    |         |       |   |      |  |         |
| 計    | 169.6 |      |      

| 延長不明分面積 |            |   |      |           |   |   |
|---------|------------|---|------|-----------|---|---|
| 区間      | 道路敷部面積 (㎡) |   |      | 道路部面積 (㎡) |   |   |
|         | 左          | 右 | 計    | 左         | 右 | 計 |
| 7~8     | 11.5       | — | 11.5 | —         | — | — |

唐津市 厳木町 厳木

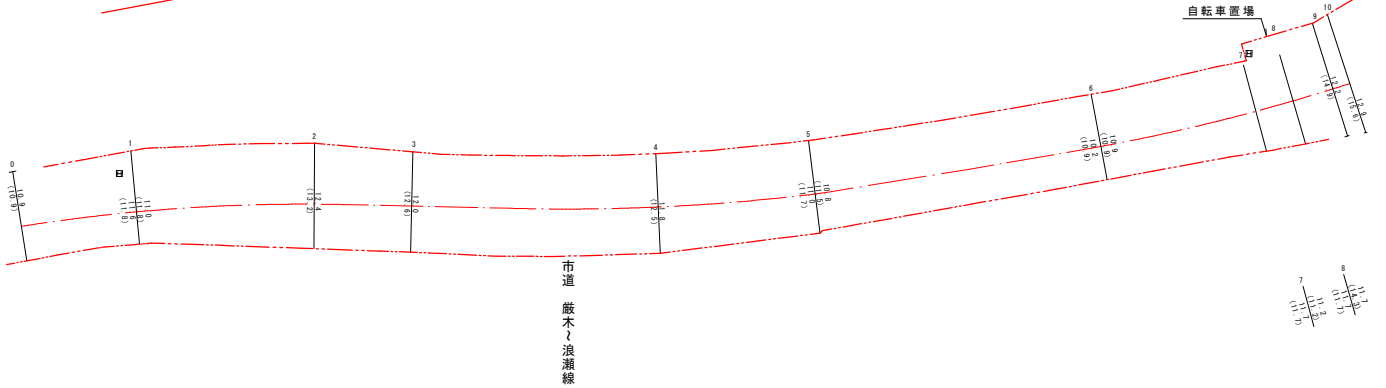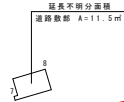



新図




|         |      |      |      |      |      |      |      |      |      |      |       |                     |                              |       |           |
|---------|------|------|------|------|------|------|------|------|------|------|-------|---------------------|------------------------------|-------|-----------|
| 測 点 番 号 | NO.0 | NO.1 | NO.2 | NO.3 | NO.4 | NO.5 | NO.6 | NO.7 | NO.8 | NO.9 | NO.10 | 路 線 名               | 一 般 県 道    相 知 厳 木 線         |       |           |
|         |      |      |      |      |      |      |      |      |      |      |       | 図 面 番 号             | 2   3                        | 縮   尺 | 1 : 5 0 0 |
| 縦 断 勾 配 |      |      |      |      |      |      |      |      |      |      |       | 作 成 年 月 日           | 令 和    元 年    1 1 月    1 5 日 |       |           |
|         |      |      |      |      |      |      |      |      |      |      |       | 測 量   者             | (公財)佐賀県建設技術支援機構              |       |           |
| 曲 線 半 径 |      |      |      |      |      |      |      |      |      |      |       | 佐 賀 県 唐 津 土 木 事 務 所 |                              |       |           |

[illegible]

| 区 間   | 道路敷部面積 (㎡) |     |     | 道路部面積 (㎡) |     |     |
|-------|------------|-----|-----|-----------|-----|-----|
|       | 左          | 右   | 計   | 左         | 右   | 計   |
| 8～9   | 0.8        | —   | 0.8 | —         | —   | —   |
| 9～10  | 1.0        | 0.5 | 1.5 | 1.0       | 0.5 | 1.5 |
| 10～11 | 2.6        | —   | 2.6 | 2.6       | —   | 2.6 |

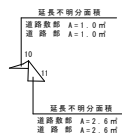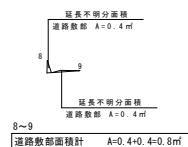

唐津市厳木町厳木

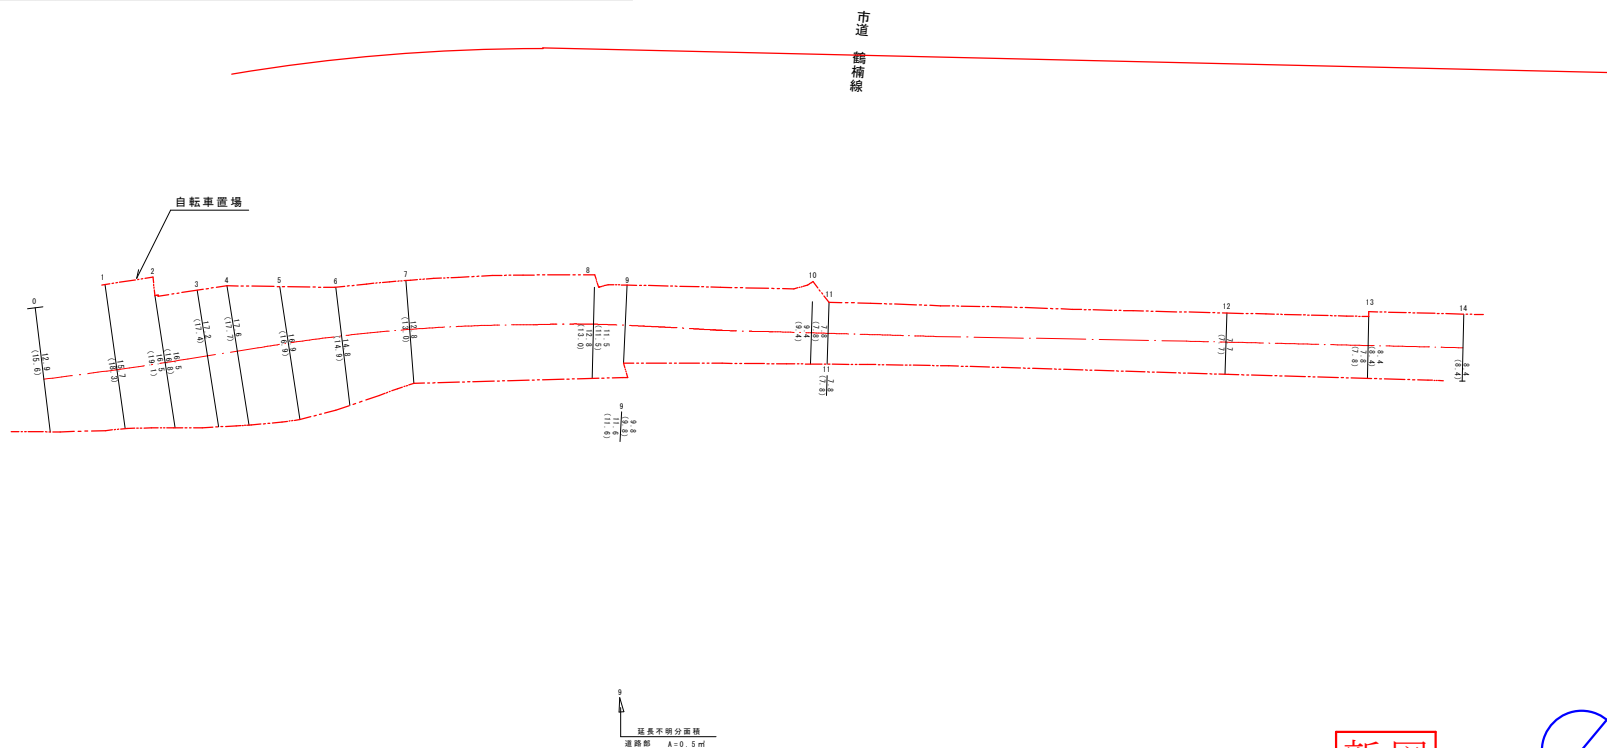


新 义



|         |      
|---------|------|------|------|------|------|------|------|------|------|------|-------|-------|-------|-------|-------|------------|-------------------|-----|-----------|
| 測 点 番 号 | N0.0 | N0.1 | N0.2 | N0.3 | N0.4 | N0.5 | N0.6 | N0.7 | N0.8 | N0.9 | N0.10 | N0.11 | N0.12 | N0.13 | N0.14 | 路 線 名      | 一般県道 相知厳木線        |     |           |
| 縦 断 勾 配 |      |      |      |      |      |      |      |      |      |      |       |       |       |       |       | 図 面 番 号    | 2 4               | 縮 尺 | 1 : 5 0 0 |
|         |      |      |      |      |      |      |      |      |      |      |       |       |       |       |       | 作成年月日      | 令和 元年 1 1 月 1 5 日 |     |           |
| 曲 線 半 径 |      |      |      |      |      |      |      |      |      |      |       |       |       |       |       | 測 量 者      | (公財)佐賀県建設技術支援機構   |     |           |
|         |      |      |      |      |      |      |      |      |      |      |       |       |       |       |       | 佐賀県唐津土木事務所 |                   |     |           |


| 測点番号 | 区間長   | 車道巾員 | 路肩巾員 | 歩道巾員 |   |    | 緑地帯巾員 |    |   | 待避所巾員 | 分離帯巾員 | 全巾員 | 道路敷巾員 | 路面種別 | 舗装C B R | 舗装年度 | 改良未改良 | 改良年度 | 防護欄延長 |   | 側溝延長 |   | 備考 |
|------|-------|------|------|------|---|----|-------|----|---|-------|-------|-----|-------|------|---------|------|-------|------|-------|---|------|---|----|
|      |       |      |      | 左    | 右 | 帯列 | 左     | 帯列 | 右 |       |       |     |       |      |         |      |       |      | 左     | 右 | 左    | 右 |    |
| 0    | 0.0   | 6.0  | 2.4  |      |   |    |       |    |   |       |       | 8.4 | 8.4   |      | As      |      | 改     |      |       |   |      |   |    |
| 1    | 16.5  | 6.0  | 2.6  |      |   |    |       |    |   |       |       | 8.6 | 8.6   | As   |         |      |       |      |       |   |      |   |    |
| 2    | 25.1  | 6.0  | 2.2  |      |   |    |       |    |   |       |       | 8.2 | 8.2   | "    | "       | "    |       |      |       |   |      |   |    |
|      |       | 6.0  | 3.2  |      |   |    |       |    |   |       |       | 9.2 | 9.2   | "    | "       | "    |       |      |       |   |      |   |    |
| 3    | 23.0  | 6.0  | 2.6  |      |   |    |       |    |   |       |       | 8.6 | 8.6   | "    | "       | "    |       |      |       |   |      |   |    |
| 4    | 59.0  | 6.0  | 1.8  |      |   |    |       |    |   |       |       | 7.8 | 7.8   | "    | "       | "    |       |      |       |   |      |   |    |
| 5    | 25.2  | 6.0  | 2.4  |      |   |    |       |    |   |       |       | 8.4 | 8.4   | "    | "       | "    |       |      |       |   |      |   |    |
| 6    | 25.2  | 6.0  | 2.2  |      |   |    |       |    |   |       |       | 8.2 | 8.2   | "    | "       | "    |       |      |       |   |      |   |    |
| 7    | 45.4  | 6.0  | 2.0  |      |   |    |       |    |   |       |       | 8.0 | 8.0   | As   |         | 改    |       |      |       |   |      |   |    |
| 計    | 210.4 |      |      

唐津市厳木町厳木

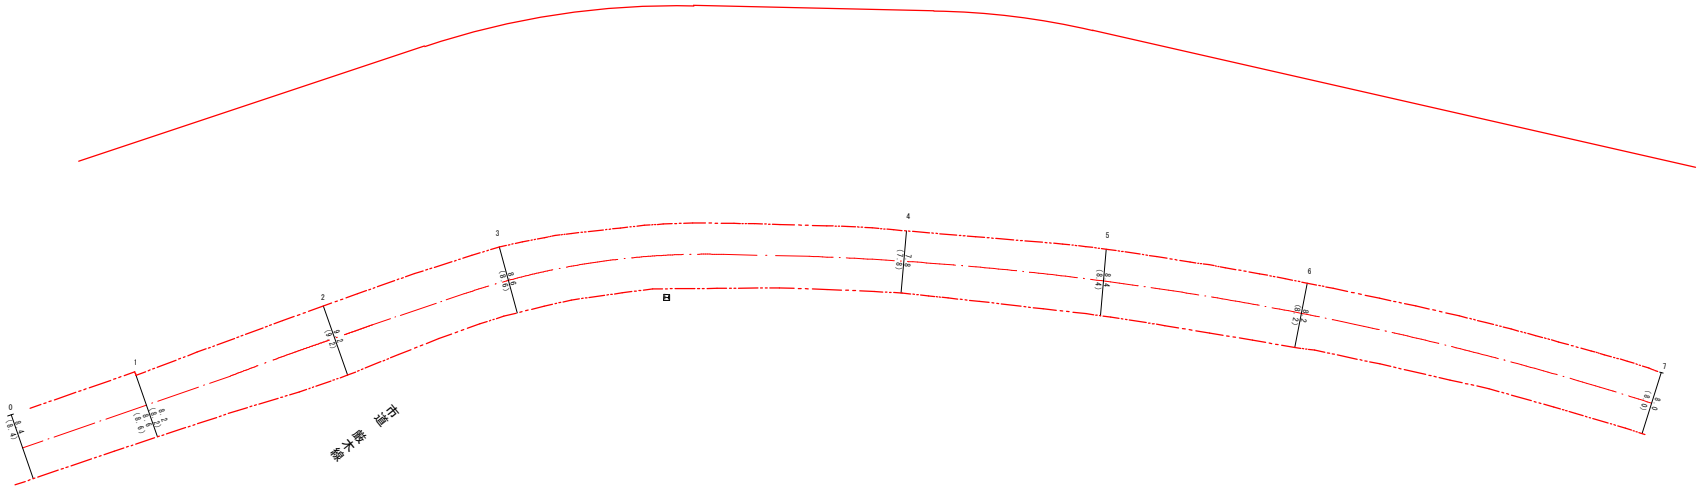

新図

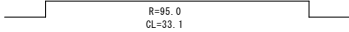


|      |                                                                                      |       |       |       |       |       |       |       |       |                 |    |         |
|------|--------------------------------------------------------------------------------------|-------|-------|-------|-------|-------|-------|-------|-------|-----------------|----|---------|
| 測点番号 | NO. 0                                                                                | NO. 1 | NO. 2 | NO. 3 | NO. 4 | NO. 5 | NO. 6 | NO. 7 | 路線名   | 一般県道 相知厳木線      |    |         |
| 縦断勾配 |  |       |       |       |       |       |       |       | 図面番号  | 25              | 縮尺 | 1 : 500 |
| 曲線半径 |                                                                                      |       |       |       |       |       |       |       | 作成年月日 | 令和 元年 11月 15日   |    |         |
|      |                                                                                      |       |       |       |       |       |       |       | 測量者   | (公財)佐賀県建設技術支援機構 |    |         |
|      |                                                                                      |       |       |       |       |       |       |       |       | 佐賀県唐津土木事務所      |    |         |

| 測点番号 | 区間長   | 車道巾員 | 路肩巾員 | 歩道巾員 |     |    | 緑地帯巾員 |    |   | 待避所巾員 | 分離帯巾員 | 全巾員 | 道路敷巾員 | 路面種別 | 設計C B R<br>舗装年度 | 改良年度 | 防護欄延長 |   | 側溝延長 |   | 備考      |
|------|-------|------|------|------|-----|----|-------|----|---|-------|-------|-----|-------|------|-----------------|------|-------|---|------|---|---------|
|      |       |      |      | 左    | 右   | 帯列 | 左     | 帯列 | 右 |       |       |     |       |      |                 |      | 左     | 右 | 左    | 右 |         |
|      |       
| 0    | 0.0   | 6.0  | 2.0  |      |     |    |       |    |   |       |       | 8.0 | 8.0   |      |                 |      |       |   |      |   |         |
| 1    | 18.2  | 6.0  | 2.5  |      |     |    |       |    |   |       |       | 8.5 | 8.5   | As   |                 | 改    |       |   |      |   |         |
| 2    | 6.2   | 6.0  | 2.1  |      |     |    |       |    |   |       |       | 8.1 | 9.3   | "    |                 | "    |       |   |      |   |         |
| 3    | 7.5   | 6.0  | 2.1  |      |     |    |       |    |   |       |       | 8.1 | 8.1   | "    |                 | "    |       |   |      |   |         |
| 4    | 12.4  | 6.0  | 1.5  |      |     |    |       |    |   |       |       | 7.5 | 7.5   | "    |                 | "    |       |   |      |   |         |
| 5    | 17.8  | 6.0  | 1.8  |      |     |    |       |    |   |       |       | 7.8 | 8.0   | "    |                 | "    |       |   |      |   |         |
| 6    | 9.2   | 6.0  | 1.5  |      |     |    |       |    |   |       |       | 7.5 | 7.7   | "    |                 | "    |       |   |      |   |         |
| 7    | 35.0  | 6.0  | 2.6  |      |     |    |       |    |   |       |       | 8.6 | 8.6   | "    |                 | "    |       |   |      |   |         |
| 8    | 2.4   | 6.0  | 2.4  |      |     |    |       |    |   |       |       | 8.4 | 8.4   | "    |                 | "    |       |   |      |   |         |
| 9    | 3.0   | 6.0  | 2.4  |      |     |    |       |    |   |       |       | 8.4 | 8.4   | "    |                 | "    |       |   |      |   |         |
| 10   | 3.0   | 6.0  | 2.4  |      |     |    |       |    |   |       |       | 8.4 | 8.4   | "    |                 | "    |       |   |      |   |         |
| 11   | 25.8  | 6.0  | 1.4  |      | 1.0 |    |       |    |   |       |       | 8.4 | 8.4   | "    |                 | "    |       |   |      |   |         |
|      |       |      | 0.8  |      |     |    |       |    |   |       |       | 8.5 | 8.5   | "    |                 | "    |       |   |      |   |         |
| 12   | 10.4  | 6.0  | 1.4  |      | 0.8 |    |       |    |   |       |       | 8.2 | 8.2   | "    |                 | "    |       |   |      |   | 延長不明分面積 |
|      |       |      | 1.2  |      |     |    |       |    |   |       |       | 8.5 | 8.5   | "    |                 | "    |       |   |      |   |         |
| 13   | 12.6  | 6.0  | 1.9  |      |     |    |       |    |   |       |       | 7.9 | 7.9   | "    |                 | "    |       |   |      |   |         |
|      |       |      | 2.1  |      |     |    |       |    |   |       |       | 8.1 | 8.1   | "    |                 | "    |       |   |      |   |         |
| 14   | 3.2   | 6.0  | 1.7  |      |     |    |       |    |   |       |       | 7.7 | 7.7   | "    |                 | "    |       |   |      |   |         |
| 15   | 8.9   | 6.0  | 1.4  |      |     |    |       |    |   |       |       | 7.4 | 7.4   | "    |                 | "    |       |   |      |   |         |
| 16   | 1.8   | 6.0  | 1.5  |      |     |    |       |    |   |       |       | 7.5 | 7.5   | As   |                 | 改    |       |   |      |   |         |
| 計    | 177.4 |      |      

| 延長不明分面積 |            |     |     |           |   |   |
|---------|------------|-----|-----|-----------|---|---|
| 区間      | 道路敷部面積 (㎡) |     |     | 道路部面積 (㎡) |   |   |
|         | 左          | 右   | 計   | 左         | 右 | 計 |
| 11~12   | —          | 0.1 | 0.1 | —         | — | — |

L=3.0 W=8.4


唐津市厳木町厳木

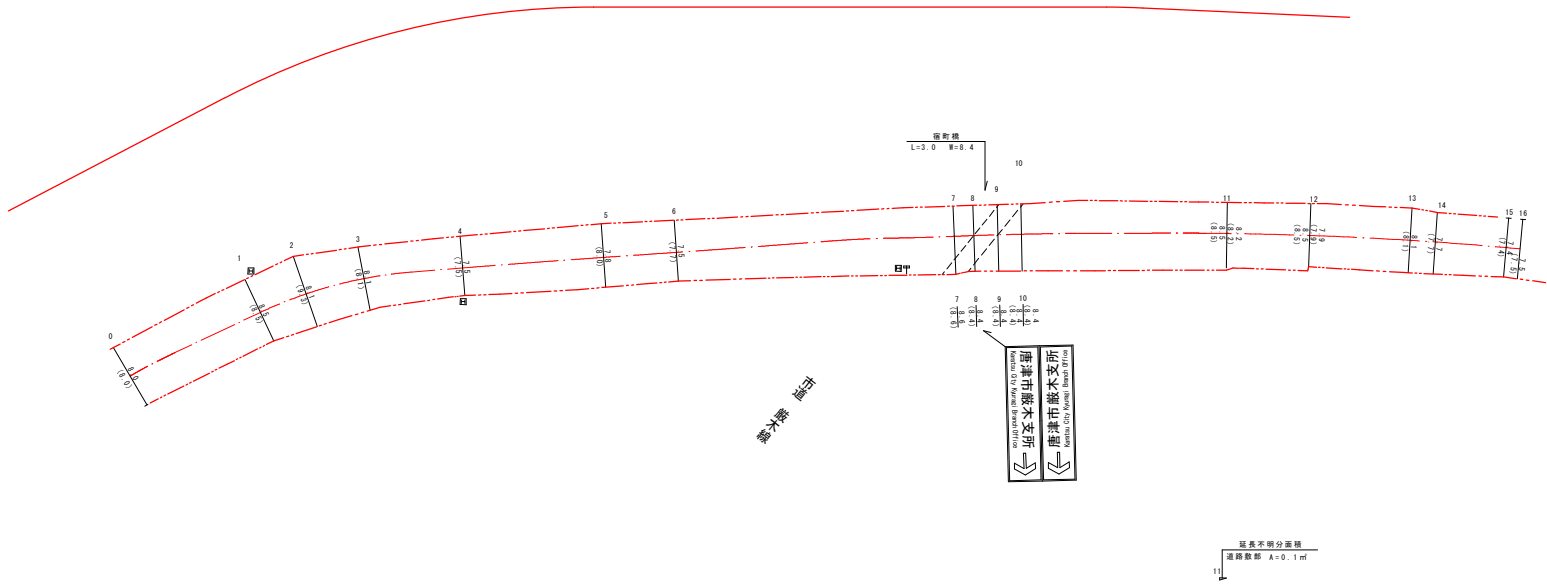

|         |                                                                                     
|---------|-------------------------------------------------------------------------------------|-------|-------|-------|-------|-------|-------|-------|-------|-------|--------|--------|--------|--------|--------|--------|--------|------------|-----------------|-----|-----------|-------|
| 測 点 番 号 | NO. 0                                                                               | NO. 1 | NO. 2 | NO. 3 | NO. 4 | NO. 5 | NO. 6 | NO. 7 | NO. 8 | NO. 9 | NO. 10 | NO. 11 | NO. 12 | NO. 13 | NO. 14 | NO. 15 | NO. 16 | 路 線 名      | 一般県道 相知厳木線      |     |           |       |
|         |                                                                                     |       |       |       |       |       |       |       |       |       |        |        |        |        |        |        |        | 図面番号       | 2 6             | 縮 尺 | 1 : 5 0 0 |       |
| 縦 断 勾 配 |  |       |       |       |       |       |       |       |       |       |        |        |        |        |        |        |        | 作成年月日      | 令和              | 元年  | 1 1 月     | 1 5 日 |
| 曲 線 半 径 |                                                                                     |       |       |       |       |       |       |       |       |       |        |        |        |        |        |        |        | 測 量 者      | (公財)佐賀県建設技術支援機構 |     |           |       |
|         |                                                                                     |       |       |       |       |       |       |       |       |       |        |        |        |        |        |        |        | 佐賀県唐津土木事務所 |                 |     |           |       |

| 測<br>点<br>番<br>号 | 区<br>間<br>長 | 車<br>道<br>巾<br>員 | 路<br>肩<br>巾<br>員 | 歩 道 巾 員 |   | 緑 地 帯 巾 員 |   |        | 待<br>避<br>所<br>巾<br>員 | 分<br>離<br>帯<br>巾<br>員 | 全<br>巾<br>員 | 道<br>路<br>敷<br>巾<br>員 | 路<br>面<br>種<br>別 | 設<br>計<br>C<br>B<br>R<br>年<br>度 | 改<br>良<br>未<br>改<br>良 | 改<br>良<br>年<br>度 | 防 護 柵 延 長 |   | 側 溝 延 長 |   | 備<br>考 |         |
|------------------|-------------|------------------|------------------|---------|---|-----------|---|--------|-----------------------|-----------------------|-------------|-----------------------|------------------|---------------------------------|-----------------------|------------------|-----------|---|---------|---|--------|---------|
|                  |             |                  |                  | 左       | 右 | 帯<br>列    | 左 | 帯<br>列 |                       |                       |             |                       |                  |                                 |                       |                  | 右         | 左 | 右       | 左 |        | 右       |
| 0                | 0.0         | 6.0              | 1.5              |         |   |           |   |        |                       |                       | 7.5         | 7.5                   |                  |                                 |                       |                  |           |   |         |   |        |         |
| 1                | 41.2        | 6.0              | 1.5              |         |   |           |   |        |                       |                       | 7.5         | 7.5                   | As               |                                 | 改                     |                  |           |   |         |   |        |         |
| 2                | 50.0        | 6.0              | 1.5              |         |   |           |   |        |                       |                       | 7.5         | 7.5                   | "                |                                 | "                     |                  |           |   |         |   |        | 延長不明分面積 |
| 3                | 28.4        | 6.0              | 1.8              |         |   |           |   |        |                       |                       | 7.8         | 7.8                   |                  |                                 | "                     |                  |           |   |         |   |        |         |
|                  |             | 6.0              | 1.4              |         |   |           |   |        |                       |                       | 7.4         | 7.4                   |                  |                                 | "                     |                  |           |   |         |   |        |         |
| 4                | 13.9        | 6.0              | 1.6              |         |   |           |   |        |                       |                       | 7.6         | 7.6                   | "                |                                 | "                     |                  |           |   |         |   |        |         |
| 5                | 12.3        | 6.0              | 1.6              |         |   |           |   |        |                       |                       | 7.6         | 7.6                   | "                |                                 | "                     |                  |           |   |         |   |        |         |
| 6                | 11.6        | 6.0              | 1.8              |         |   |           |   |        |                       |                       | 7.8         | 7.8                   | "                |                                 | "                     |                  |           |   |         |   |        |         |
| 7                | 27.3        | 6.0              | 1.6              |         |   |           |   |        |                       |                       | 7.6         | 7.6                   | As               |                                 | 改                     |                  |           |   |         |   |        |         |
| 計                | 184.7       |                  |                  



| 延長不明分面積 |            |   |     |           |   |     |
|---------|------------|---|-----|-----------|---|-----|
| 区 間     | 道路敷部面積 (㎡) |   |     | 道路部面積 (㎡) |   |     |
|         | 左          | 右 | 計   | 左         | 右 | 計   |
| 1～2     | 0.3        | — | 0.3 | 0.3       | — | 0.3 |

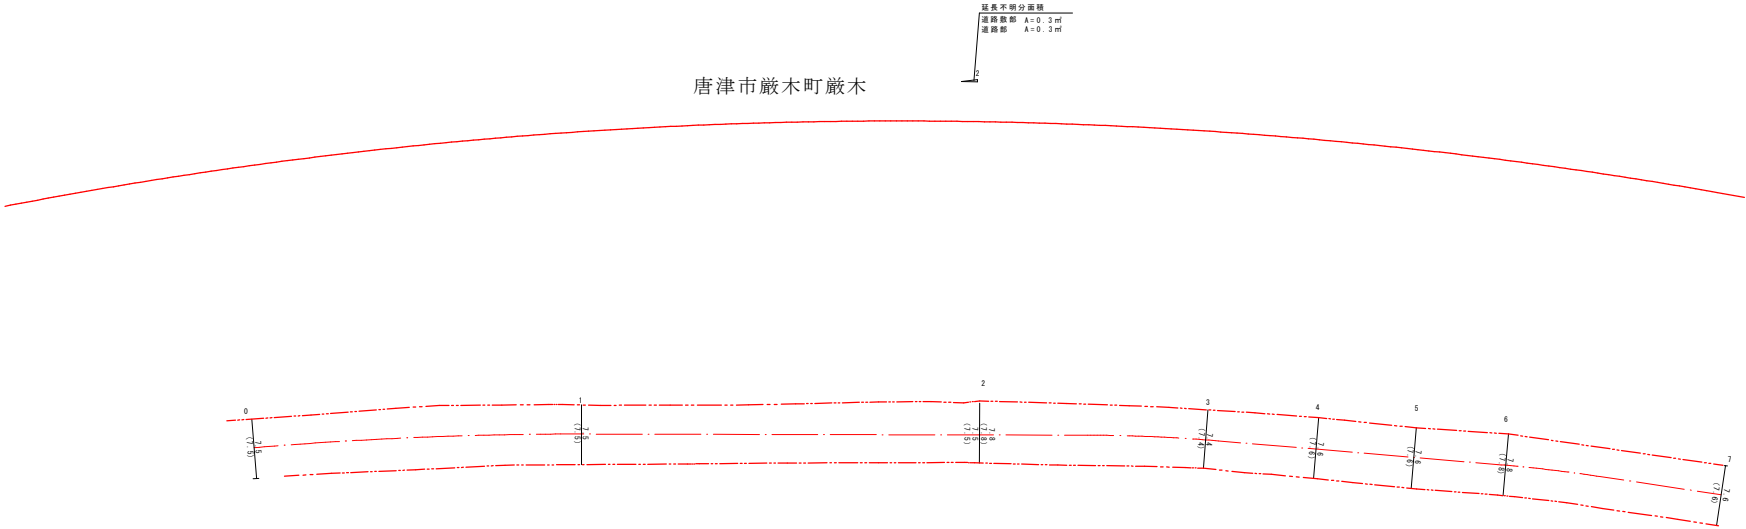

|         |       |       |       |       |       |       |       |       |                     |                              |     |           |
|---------|-------|-------|-------|-------|-------|-------|-------|-------|---------------------|------------------------------|-----|-----------|
| 測 点 番 号 | NO. 0 | NO. 1 | NO. 2 | NO. 3 | NO. 4 | NO. 5 | NO. 6 | NO. 7 | 路 線 名               | 一 般 県 道    相 知 厳 木 線         |     |           |
|         |       |       |       |       |       |       |       |       | 図 面 番 号             | 2 7                          | 縮 尺 | 1 : 5 0 0 |
| 縦 断 勾 配 |       |       |       |       |       |       |       |       | 作成年月日               | 令 和    元 年    1 1 月    1 5 日 |     |           |
|         |       |       |       |       |       |       |       |       | 測 量 者               | (公財)佐賀県建設技術支援機構              |     |           |
| 曲 線 半 径 |       |       |       |       |       |       |       |       | 佐 賀 県 唐 津 土 木 事 務 所 |                              |     |           |

唐津市厳木町厳木

| 1 2 ~ 1 3 の内訳 |           | 延長不明分面積         |      |      |               |   |   |
|---------------|-----------|-----------------|------|------|---------------|---|---|
| 図面番号          | 区 間       | 道 路 敷 設 面 積 (㎡) |      |      | 道 路 部 基 礎 (㎡) |   |   |
|               |           | 左               | 右    | 計    | 左             | 右 | 計 |
| 2.8           | 12 ~ 12-1 | 7.7             | 0.2  | 7.9  | —             | — | — |
| 2.9           | 12-1 ~ 13 | 21.4            | 10.1 | 31.5 | —             | — | — |
| 延長不明分合計       |           | 29.1            | 10.3 | 39.4 | —             | — | — |

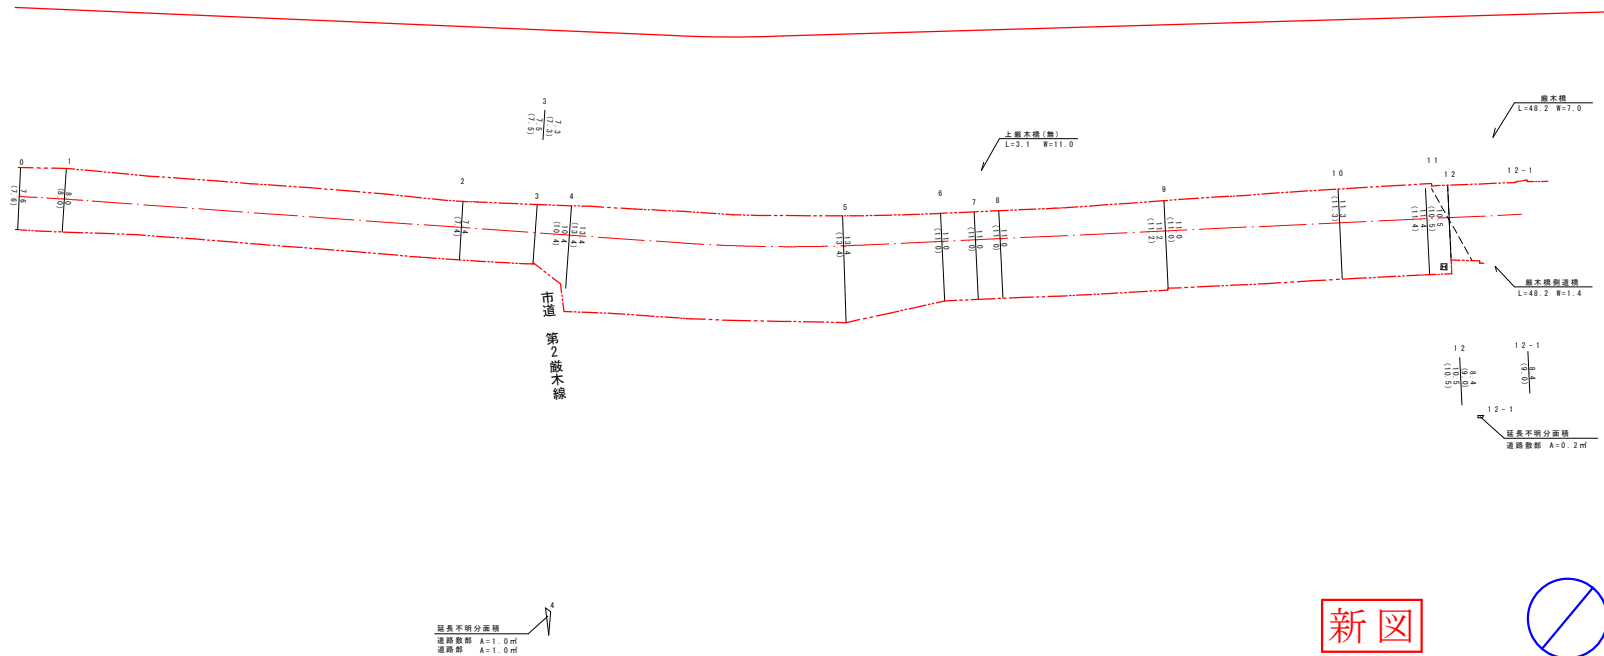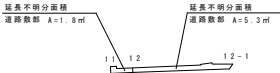

新 凶




|         |                                                                 |      |      |      |      |      |      |      |      |      |       |       |       |       |            |                 |     |         |
|---------|-----------------------------------------------------------------|------|------|------|------|------|------|------|------|------|-------|-------|-------|-------|------------|-----------------|-----|---------|
| 測 点 番 号 | NO.0                                                            | NO.1 | NO.2 | NO.3 | NO.4 | NO.5 | NO.6 | NO.7 | NO.8 | NO.9 | NO.10 | NO.11 | NO.12 | NO.13 | 路 線 名      | 一般県道 相知厳木線      |     |         |
| 縦 断 勾 配 |                                                                 |      |      |      |      |      |      |      |      |      |       |       |       |       | 図 面 番 号    | 28              | 縮 尺 | 1 : 500 |
| 曲 線 半 径 | <div><div></div><div>R=200.0<br/>CL=23.4</div><div></div></div> |      |      |      |      |      |      |      |      |      |       |       |       |       | 作成年月日      | 令和 元年 11月 15日   |     |         |
|         |                                                                 |      |      |      |      |      |      |      |      |      |       |       |       |       | 測 量 者      | (公財)佐賀県建設技術支援機構 |     |         |
|         |                                                                 |      |      |      |      |      |      |      |      |      |       |       |       |       | 佐賀県唐津土木事務所 |                 |     |         |

| 測点番号 | 区間長   | 車道巾員 | 路肩巾員 | 歩道巾員 |     |    | 緑地帯巾員 |    |   | 待避所巾員 | 分離帯巾員 | 全巾員  | 道路敷巾員 | 路面種別 | 舗装年度 | 改良年度 | 防護欄延長 |   | 側溝延長 |   | 備考      |
|------|-------|------|------|------|-----|----|-------|----|---|-------|-------|------|-------|------|------|------|-------|---|------|---|---------|
|      |       |      |      | 左    | 右   | 帯列 | 左     | 帯列 | 右 |       |       |      |       |      |      |      | 左     | 右 | 左    | 右 |         |
| 0    | 0.0   | 6.0  | 1.2  |      | 1.9 |    |       |    |   |       |       | 9.1  | 10.6  |      |      |      |       |   |      |   |         |
| 1    | 4.0   | 6.0  | 1.2  |      | 1.7 |    |       |    |   |       |       | 8.9  | 9.9   | As   |      | 改    |       |   |      |   | 延長不明分面積 |
| 2    | 4.2   | 6.0  | 1.2  |      | 1.9 |    |       |    |   |       |       | 9.1  | 10.1  | "    |      | "    |       |   |      |   |         |
| 3    | 7.6   | 6.0  | 1.7  |      | 1.5 |    |       |    |   |       |       | 9.2  | 10.0  | "    |      | "    |       |   |      |   |         |
| 4    | 5.0   | 6.0  | 1.8  |      | 3.5 |    |       |    |   |       |       | 11.3 | 11.8  | "    |      | "    |       |   |      |   |         |
| 5    | 26.7  | 6.0  | 2.1  |      | 3.5 |    |       |    |   |       |       | 11.6 | 11.6  | "    |      | "    |       |   |      |   | 延長不明分面積 |
| 6    | 31.6  | 6.0  | 2.1  |      | 3.5 |    |       |    |   |       |       | 11.6 | 12.3  | "    |      | "    |       |   |      |   |         |
| 7    | 31.7  | 6.0  | 2.0  |      | 3.5 |    |       |    |   |       |       | 11.5 | 12.1  | "    |      | "    |       |   |      |   |         |
| 8    | 10.9  | 6.0  | 2.0  |      | 3.5 |    |       |    |   |       |       | 11.5 | 11.5  | "    |      | "    |       |   |      |   |         |
| 9    | 26.9  | 6.0  | 2.3  |      | 3.5 |    |       |    |   |       |       | 11.8 | 12.4  | As   |      | 改    |       |   |      |   |         |
| 計    | 158.6 |      |      

| 区間  | 延長不明分面積    |     |     |           |   |   |
|-----|------------|-----|-----|-----------|---|---|
|     | 道路敷部面積 (㎡) |     |     | 道路部面積 (㎡) |   |   |
|     | 左          | 右   | 計   | 左         | 右 | 計 |
| 0~1 | —          | 1.4 | 1.4 | —         | — | — |
| 4~5 | 0.2        | —   | 0.2 | —         | — | — |

唐津市厳木町牧瀬

唐津市厳木町厳木

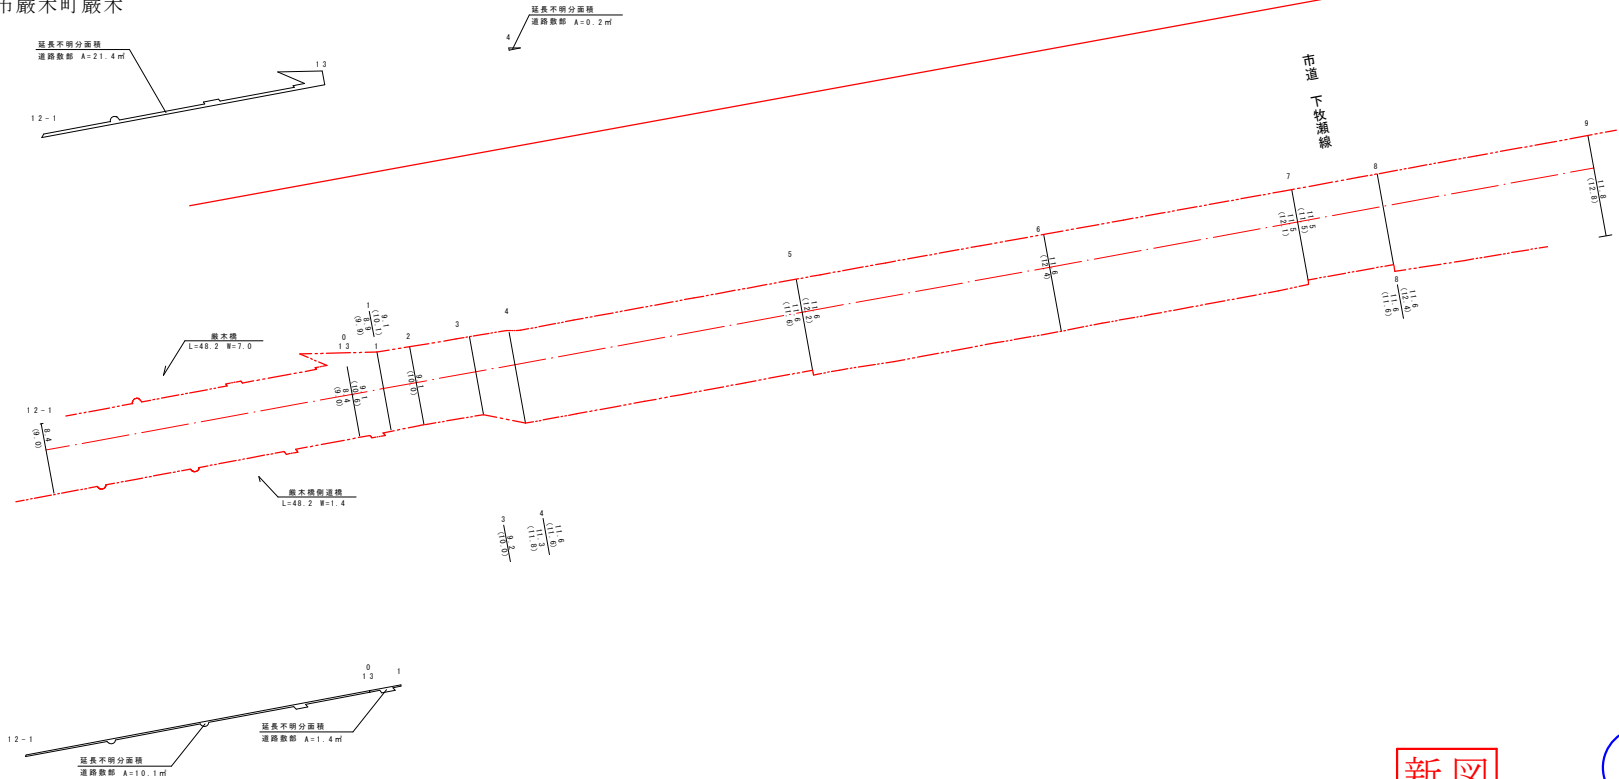


新図



|         |       |       |       |       |       |       |       |       |       |       |                     |                              |     |           |
|---------|-------|-------|-------|-------|-------|-------|-------|-------|-------|-------|---------------------|------------------------------|-----|-----------|
| 測 点 番 号 | NO. 0 | NO. 1 | NO. 2 | NO. 3 | NO. 4 | NO. 5 | NO. 6 | NO. 7 | NO. 8 | NO. 9 | 路 線 名               | 一 般 県 道    相 知 厳 木 線         |     |           |
|         |       |       |       |       |       |       |       |       |       |       | 図 面 番 号             | 2   9                        | 縮 尺 | 1 : 5 0 0 |
| 縦 断 勾 配 |       |       |       |       |       |       |       |       |       |       | 作 成 年 月 日           | 令 和    元 年    1 1 月    1 5 日 |     |           |
|         |       |       |       |       |       |       |       |       |       |       | 測 量 者               | (公財)佐賀県建設技術支援機構              |     |           |
| 曲 線 半 径 |       |       |       |       |       |       |       |       |       |       | 佐 賀 県 唐 津 土 木 事 務 所 |                              |     |           |

| 測点番号 | 区間長   | 車道巾員 | 路肩巾員 | 歩道巾員 |     |    | 緑地帯巾員 |    |   | 待避所巾員 | 分離帯巾員 | 全巾員  | 道路敷巾員 | 路面種別 | 設計C B R | 舗装年度 | 改良未改良 | 改良年度 | 防護欄延長 |   | 側溝延長 |   | 備考      |
|------|-------|------|------|------|-----|----|-------|----|---|-------|-------|------|-------|------|---------|------|-------|------|-------|---|------|---|---------|
|      |       |      |      | 左    | 右   | 帯列 | 左     | 帯列 | 右 |       |       |      |       |      |         |      |       |      | 左     | 右 | 左    | 右 |         |
|      |       
| 0    | 0.0   | 6.0  | 2.3  |      | 3.5 |    |       |    |   |       |       | 11.8 | 12.8  |      |         |      |       |      |       |   |      |   |         |
| 1    | 29.2  | 6.0  | 2.3  |      | 3.5 |    |       |    |   |       |       | 11.8 | 13.4  | As   |         |      | 改     |      |       |   |      |   |         |
| 2    | 9.4   | 6.0  | 2.3  |      | 3.5 |    |       |    |   |       |       | 11.8 | 14.2  | "    |         |      | "     |      |       |   |      |   |         |
| 3    | 5.7   | 6.0  | 3.4  |      | 3.5 |    |       |    |   |       |       | 12.9 | 15.9  | "    |         |      | "     |      |       |   |      |   |         |
| 4    | 12.3  | 6.0  | 3.4  | 1.6  | 3.5 |    |       |    |   |       |       | 14.5 | 15.9  | "    |         |      | "     |      |       |   |      |   |         |
| 5    | 10.0  | 6.0  | 4.8  | 1.8  | 3.5 |    |       |    |   |       |       | 16.1 | 16.7  | "    |         |      | "     |      |       |   |      |   |         |
| 6    | 14.5  | 6.0  | 5.6  | 1.9  | 3.5 |    |       |    |   |       |       | 17.0 | 17.0  | "    |         |      | "     |      |       |   |      |   |         |
| 7    | 4.0   | 6.0  | 7.4  |      | 3.5 |    |       |    |   |       |       | 17.0 | 18.1  | "    |         |      | "     |      |       |   |      |   |         |
| 8    | 7.6   | 6.0  | 7.8  |      | 3.5 |    |       |    |   |       |       | 18.7 | 20.2  | "    |         |      | "     |      |       |   |      |   |         |
| 9    | 15.4  | 6.0  | 8.7  |      | 2.8 |    |       |    |   |       |       | 17.3 | 19.6  | "    |         |      | "     |      |       |   |      |   | 延長不明分面積 |
| 10   | 12.2  | 6.0  | 11.3 |      | 3.2 |    |       |    |   |       |       | 17.5 | 20.5  | "    |         |      | "     |      |       |   |      |   | 延長不明分面積 |
| 11   | 13.7  | 6.0  | 5.1  |      | 3.2 |    |       |    |   |       |       | 14.5 | 14.4  | "    |         |      | "     |      |       |   |      |   | 延長不明分面積 |
| 12   | 43.3  | 6.5  | 4.8  |      | 4.2 |    |       |    |   |       |       | 15.0 | 15.0  | "    |         |      | "     |      |       |   |      |   | 延長不明分面積 |
| 計    | 177.3 |      |      |      | 1.2 |    |       |    |   |       |       | 11.8 | 11.8  | As   |         |      | 改     |      |       |   |      |   | 延長不明分面積 |
|      |       | 6.5  | 3.4  |      | 1.8 |    |       |    |   |       |       | 11.7 | 11.7  |      |         |      |       |      |       |   |      |   |         |

| 区間    | 延長不明分面積    |            |            | 延長不明分面積    |            |            |
|-------|------------|------------|------------|------------|------------|------------|
|       | 道路敷部面積 (㎡) | 道路敷部面積 (㎡) | 道路敷部面積 (㎡) | 道路敷部面積 (㎡) | 道路敷部面積 (㎡) | 道路敷部面積 (㎡) |
| 7~8   | 2.7        | 0.5        | 3.2        | —          | —          | —          |
| 9~10  | 165.4      | —          | 165.4      | 62.1       | —          | 62.1       |
| 10~11 | 156.2      | —          | 156.2      | 122.3      | —          | 122.3      |
| 11~12 | 435.1      | 182.6      | 617.7      | 326.1      | 53.1       | 379.2      |

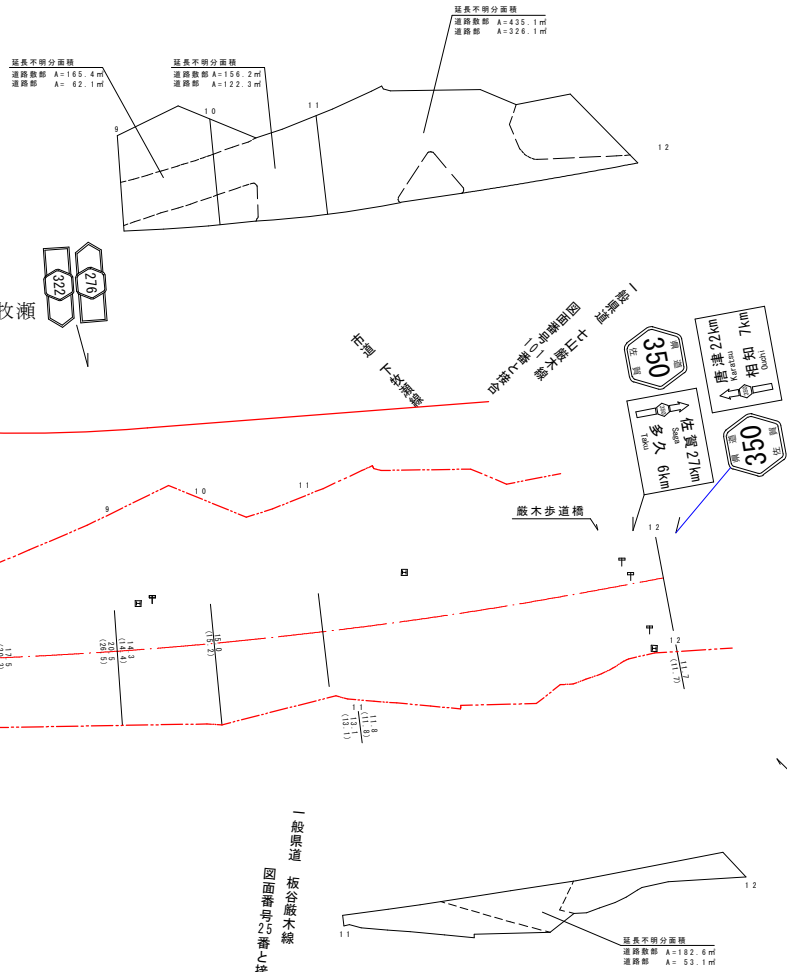


|         |       |       |       |       |       |       |       |       |       |       |        |        |        |                     |                           |     |           |
|---------|-------|-------|-------|-------|-------|-------|-------|-------|-------|-------|--------|--------|--------|---------------------|---------------------------|-----|-----------|
| 測 点 番 号 | NO. 0 | NO. 1 | NO. 2 | NO. 3 | NO. 4 | NO. 5 | NO. 6 | NO. 7 | NO. 8 | NO. 9 | NO. 10 | NO. 11 | NO. 12 | 路 線 名               | 一 般 県 道   相 知 厳 木 線       |     |           |
|         |       |       |       |       |       |       |       |       |       |       |        |        |        | 図 面 番 号             | 3 0                       | 縮 尺 | 1 : 5 0 0 |
| 縦 断 勾 配 |       |       |       |       |       |       |       |       |       |       |        |        |        | 作成年月日               | 令 和   元 年   1 1 月   1 5 日 |     |           |
|         |       |       |       |       |       |       |       |       |       |       |        |        |        | 測 量 者               | (公財)佐賀県建設技術支援機構           |     |           |
| 曲 線 半 径 |       |       |       |       |       |       |       |       |       |       |        |        |        | 佐 賀 県 唐 津 土 木 事 務 所 |                           |     |           |

延長不明分面積別図有


| 測点番号 | 区間長   | 車道巾員 | 路肩巾員 | 歩道巾員 |   | 帯列  | 緑地帯巾員 |   | 待避所巾員 | 分離帯巾員 | 全巾員  | 道路敷巾員 | 路面種別 | 設計C/B/R年度 | 改良未改良年度 | 改良年度 | 防護欄延長 |       | 側溝延長  |       | 備考      |
|------|-------|------|------|------|---|-----|-------|---|-------|-------|------|-------|------|-----------|---------|------|-------|-------|-------|-------|---------|
|      |       |      |      | 左    | 右 |     | 左     | 右 |       |       |      |       |      |           |         |      | 左     | 右     |       |       |         |
| 0    | 0.0   | 6.5  | 4.5  |      |   | 1.4 |       |   |       |       | 12.4 | 16.7  |      |           |         |      |       |       |       |       |         |
| 1    | 12.0  | 6.5  | 2.6  |      |   | 1.5 |       |   |       |       | 10.6 | 16.0  | As   |           | 改       |      | 12.0  | 24.1  | 16.2  | 9.0   | 延長不明分面積 |
| 2    | 7.2   | 6.5  | 2.0  |      |   | 1.5 |       |   |       |       | 10.0 | 15.2  | "    |           | "       |      | 14.8  | 14.5  |       |       | 延長不明分面積 |
| 3    | 28.0  | 6.5  | 1.5  |      |   | 1.5 |       |   |       |       | 9.5  | 9.5   | "    |           | "       |      | 10.2  | 13.0  | 5.3   |       | 延長不明分面積 |
| 4    | 8.4   | 6.5  | 2.1  |      |   | 1.6 |       |   |       |       | 10.2 | 10.2  | "    |           | "       |      | 8.9   | 5.3   | 14.5  |       | 延長不明分面積 |
| 5    | 25.0  | 6.5  | 2.1  |      |   | 1.7 |       |   |       |       | 10.3 | 26.4  | "    |           | "       |      | 24.7  | 25.3  | 48.4  | 7.2   | 延長不明分面積 |
| 6    | 13.0  | 6.5  | 2.2  |      |   | 1.5 |       |   |       |       | 10.2 | 30.8  | "    |           | "       |      | 12.9  | 13.2  | 25.6  | 13.1  | 延長不明分面積 |
| 7    | 19.2  | 6.5  | 2.1  |      |   | 1.5 |       |   |       |       | 10.1 | 27.1  | "    |           | "       |      | 19.0  | 19.5  | 37.7  | 19.4  | 延長不明分面積 |
| 8    | 24.2  | 6.5  | 2.1  |      |   | 1.5 |       |   |       |       | 10.1 | 27.4  | "    |           | "       |      | 24.0  | 24.5  | 47.7  | 24.4  | 延長不明分面積 |
| 9    | 21.4  | 6.5  | 2.1  |      |   | 1.5 |       |   |       |       | 10.1 | 29.0  | "    |           | "       |      | 21.2  | 21.7  | 42.1  | 21.6  | 延長不明分面積 |
| 10   | 23.8  | 6.5  | 2.1  |      |   | 1.5 |       |   |       |       | 10.1 | 31.5  | "    |           | "       |      | 23.6  | 24.1  | 32.5  | 24.0  | 延長不明分面積 |
| 11   | 24.3  | 6.5  | 2.1  |      |   | 1.7 |       |   |       |       | 10.3 | 34.0  | As   |           | 改       |      | 24.1  | 24.6  | 45.8  | 14.4  | 延長不明分面積 |
| 計    | 206.5 |      |      |      |   |     |       |   |       |       |      |       |      |           |         |      | 195.4 | 209.8 | 317.8 | 133.1 |         |

| 測点    | X         | Y          |
|-------|-----------|------------|
| TS.30 | 35223.427 | -86905.697 |
| TS.31 | 35177.702 | -86879.968 |
| TS.32 | 35135.065 | -86847.881 |
| TS.33 | 35096.374 | -86811.025 |

牧瀬橋  
W=9.5  
L=20.0

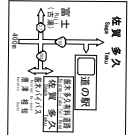

唐津市厳木町牧瀬  
字一ト踊

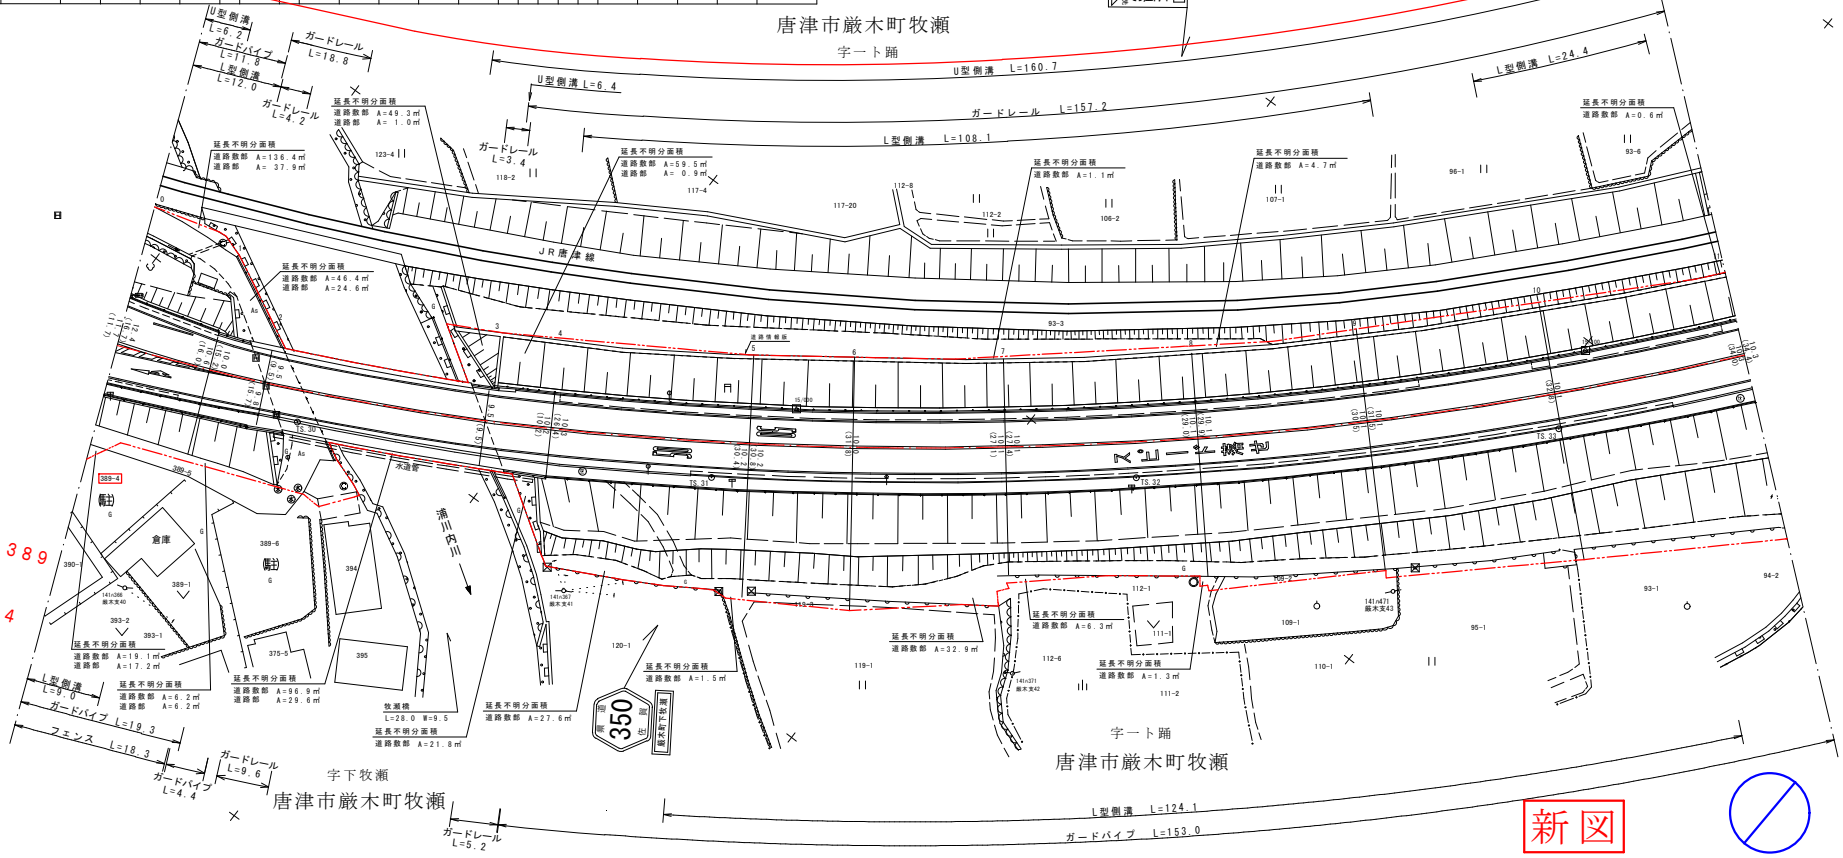


新図



|      |       |       |       |       |       |       |       |       |       |       |        |        |       |                   |          |
|------|-------|-------|-------|-------|-------|-------|-------|-------|-------|-------|--------|--------|-------|-------------------|----------|
| 測点番号 | NO. 0 | NO. 1 | NO. 2 | NO. 3 | NO. 4 | NO. 5 | NO. 6 | NO. 7 | NO. 8 | NO. 9 | NO. 10 | NO. 11 | 路線名   | 一般県道 相知厳木線        |          |
| 縦断勾配 |       |       |       |       |       |       |       |       |       |       |        |        | 図面番号  | 31                | 縮尺 1:500 |
| 曲線半径 |       |       |       |       |       |       |       |       |       |       |        |        | 作成年月日 | 令和 5 年 3 月 15 日   |          |
|      |       |       |       |       |       |       |       |       |       |       |        |        | 測量者   | 株式会社エスジー技術コンサルタント |          |
|      |       |       |       |       |       |       |       |       |       |       |        |        |       | 佐賀県唐津土木事務所        |          |



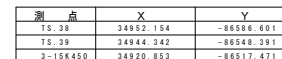


新 区



| 測点番号 | 区間長  | 車道巾員 | 路肩巾員 | 歩道巾員 |     | 緑地帯巾員 |   | 特選歩道巾員 | 分選歩道巾員 | 全巾員  | 道路敷巾員 | 路面種別 | 設計C/R | 舗装年度 | 改良未改良 | 改良年度 | 防護欄延長 |      | 側溝延長 |      | 備考  | 備       |                      |                    |
|------|------|------|------|------|-----|-------|---|--------|--------|------|-------|------|-------|------|-------|------|-------|------|------|------|-----|---------|----------------------|--------------------|
|      |      |      |      | 左    | 右   | 帯列    | 左 |        |        |      |       |      |       |      |       |      | 右     | 左    | 右    | 左    |     |         | 右                    |                    |
|      |      
| 0    | 0.0  | 6.5  | 2.0  |      | 1.6 |       |   |        |        | 10.1 | 15.1  |      |       |      |       |      |       |      |      |      |     |         |                      |                    |
| 1    | 22.1 | 6.5  | 2.1  |      | 1.6 |       |   |        |        | 10.2 | 15.6  | A6   |       |      | 改     |      | 22.1  |      | 22.1 | 22.1 |     | 延長不分分面積 |                      |                    |
| 2    | 5.0  | 6.5  | 2.3  |      | 2.7 |       |   |        |        | 11.5 | 16.7  | 〃    |       | 〃    |       |      | 5.0   |      | 0.5  | 5.0  |     | 延長不分分面積 |                      |                    |
| 3    | 7.2  | 6.5  | 2.3  |      | 2.6 |       |   |        |        | 11.4 | 16.5  | 〃    |       | 〃    |       |      | 6.9   | 7.0  |      | 7.3  |     | 延長不分分面積 |                      |                    |
| 4    | 3.8  | 6.5  | 2.3  |      | 2.6 |       |   |        |        | 11.4 | 11.4  | 〃    |       | 〃    |       |      | 3.8   | 3.9  |      | 3.9  |     | 延長不分分面積 | 成川内線(敷<br>12.2 車11.4 |                    |
| 5    | 1.9  | 6.5  | 2.5  |      | 2.4 |       |   |        |        | 11.4 | 11.4  | 〃    |       | 〃    |       |      | 1.9   | 1.9  |      | 1.9  |     | 延長不分分面積 |                      |                    |
| 6    | 12.7 | 6.5  | 3.4  |      | 3.1 |       |   |        |        | 13.0 | 13.0  | 〃    |       | 〃    |       |      | 11.5  | 13.0 |      | 12.8 |     | 延長不分分面積 |                      |                    |
| 7    | 6.6  | 6.5  | 2.9  |      | 3.1 |       | 帯 | 0.5    |        | 13.0 | 19.8  | 〃    |       | 〃    |       |      | 6.5   | 7.2  |      | 6.7  |     | 延長不分分面積 |                      |                    |
|      |      | 6.5  | 3.3  |      | 2.5 |       |   | 2.8    |        | 15.2 | 21.1  | 〃    |       | 〃    |       |      |       |      |      |      |     | 延長不分分面積 |                      |                    |
| 8    | 7.1  | 6.5  | 3.4  |      | 2.5 |       |   |        |        | 12.6 | 15.5  | 〃    |       | 〃    |       |      | 6.7   | 9.0  |      | 2.5  |     | 延長不分分面積 |                      |                    |
|      |      | 6.5  | 3.6  |      | 2.5 |       |   |        |        | 12.6 | 15.2  | 〃    |       | 〃    |       |      |       |      |      |      |     | 延長不分分面積 |                      |                    |
| 9    | 12.0 | 6.5  | 3.5  |      | 2.5 |       |   |        |        | 12.5 | 13.3  | 〃    |       | 〃    |       |      |       |      |      |      | 4.6 |         | 延長不分分面積              | 成川内線<br>12.2 車13.0 |
|      |      | 6.5  | 3.6  |      | 2.5 |       |   |        |        | 12.5 | 13.0  | 〃    |       | 〃    |       |      |       |      |      |      |     | 延長不分分面積 |                      |                    |
| 10   | 4.5  | 6.5  | 3.0  |      | 2.5 |       |   |        |        | 12.6 | 22.6  | 〃    |       | 〃    |       |      | 4.1   | 5.1  |      | 4.7  |     | 延長不分分面積 |                      |                    |
|      |      | 6.5  | 3.4  |      | 2.5 |       |   |        |        | 16.6 | 23.1  | 〃    |       | 〃    |       |      |       |      |      |      |     | 延長不分分面積 |                      |                    |
| 11   | 4.8  | 6.5  | 3.3  |      | 2.5 |       | 帯 | 2.4    |        | 15.1 | 23.1  | 〃    |       | 〃    |       |      | 3.8   | 11.2 |      | 10.3 |     | 延長不分分面積 |                      |                    |
|      |      | 6.5  | 3.3  |      | 2.5 |       |   | 2.1    |        | 14.4 | 21.3  | 〃    |       | 〃    |       |      |       |      |      |      |     | 延長不分分面積 |                      |                    |
| 12   | 7.2  | 6.5  | 3.5  |      | 2.5 |       | 帯 | 1.1    |        | 13.6 | 18.7  | 〃    |       | 〃    |       |      | 7.1   | 14.8 |      | 11.0 |     | 延長不分分面積 |                      |                    |
|      |      | 6.5  | 3.5  |      | 2.5 |       |   |        |        | 11.4 | 19.3  | 〃    |       | 〃    |       |      |       |      |      |      |     | 延長不分分面積 |                      |                    |
| 13   | 3.5  | 6.5  | 3.8  |      | 2.9 |       | 帯 | 0.5    |        | 13.7 | 16.3  | A4   |       | 改    |       |      | 3.5   | 6.6  |      | 3.6  |     | 延長不分分面積 | ✕                    |                    |
| 計    | 98.4 |      |      |      |     |       |   |        |        |      |       |      |       |      |       |      | 82.9  | 79.7 | 22.6 | 96.4 |     |         |                      |                    |


|         |                                                                         |  |  |  |  |  |  |  |  |  |  |  |  |                     |  |                                   |     |         |
|---------|-------------------------------------------------------------------------|--|--|--|--|--|--|--|--|--|--|--|--|---------------------|--|-----------------------------------|-----|---------|
| 測 点 番 号 | <div>NO.0NO.1NO.2NO.3NO.4NO.5NO.6NO.7NO.8NO.9NO.10NO.11NO.12NO.13</div> |  |  |  |  |  |  |  |  |  |  |  |  | 路 線 名               |  | 一 般 県 道   相 知 厳 木 線               |     |         |
| 縦 断 勾 配 |                                                                         |  |  |  |  |  |  |  |  |  |  |  |  | 図 面 番 号             |  | 33                                | 縮 尺 | 1 : 500 |
|         |                                                                         |  |  |  |  |  |  |  |  |  |  |  |  | 作 成 年 月 日           |  | 令 和   5   年   3   月   15 日        |     |         |
| 曲 線 半 径 |                                                                         |  |  |  |  |  |  |  |  |  |  |  |  | 測 量 者               |  | 株 式 会 社 エ ス ジ ー 技 術 コ ン サ ル タ ン ト |     |         |
|         |                                                                         |  |  |  |  |  |  |  |  |  |  |  |  | 佐 賀 県 唐 津 土 木 事 務 所 |  |                                   |     |         |

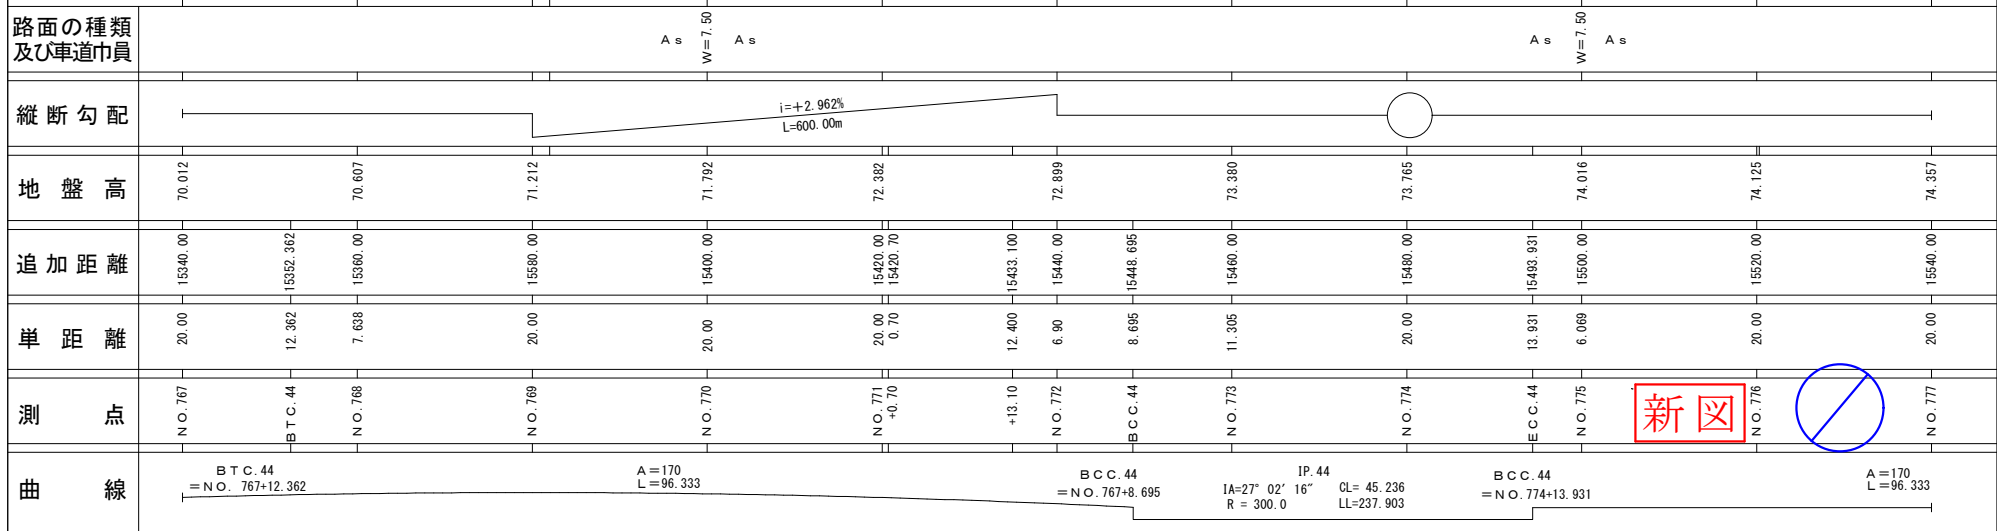

S = 1 : 500

唐 津 市

一般国道203号 203  
83

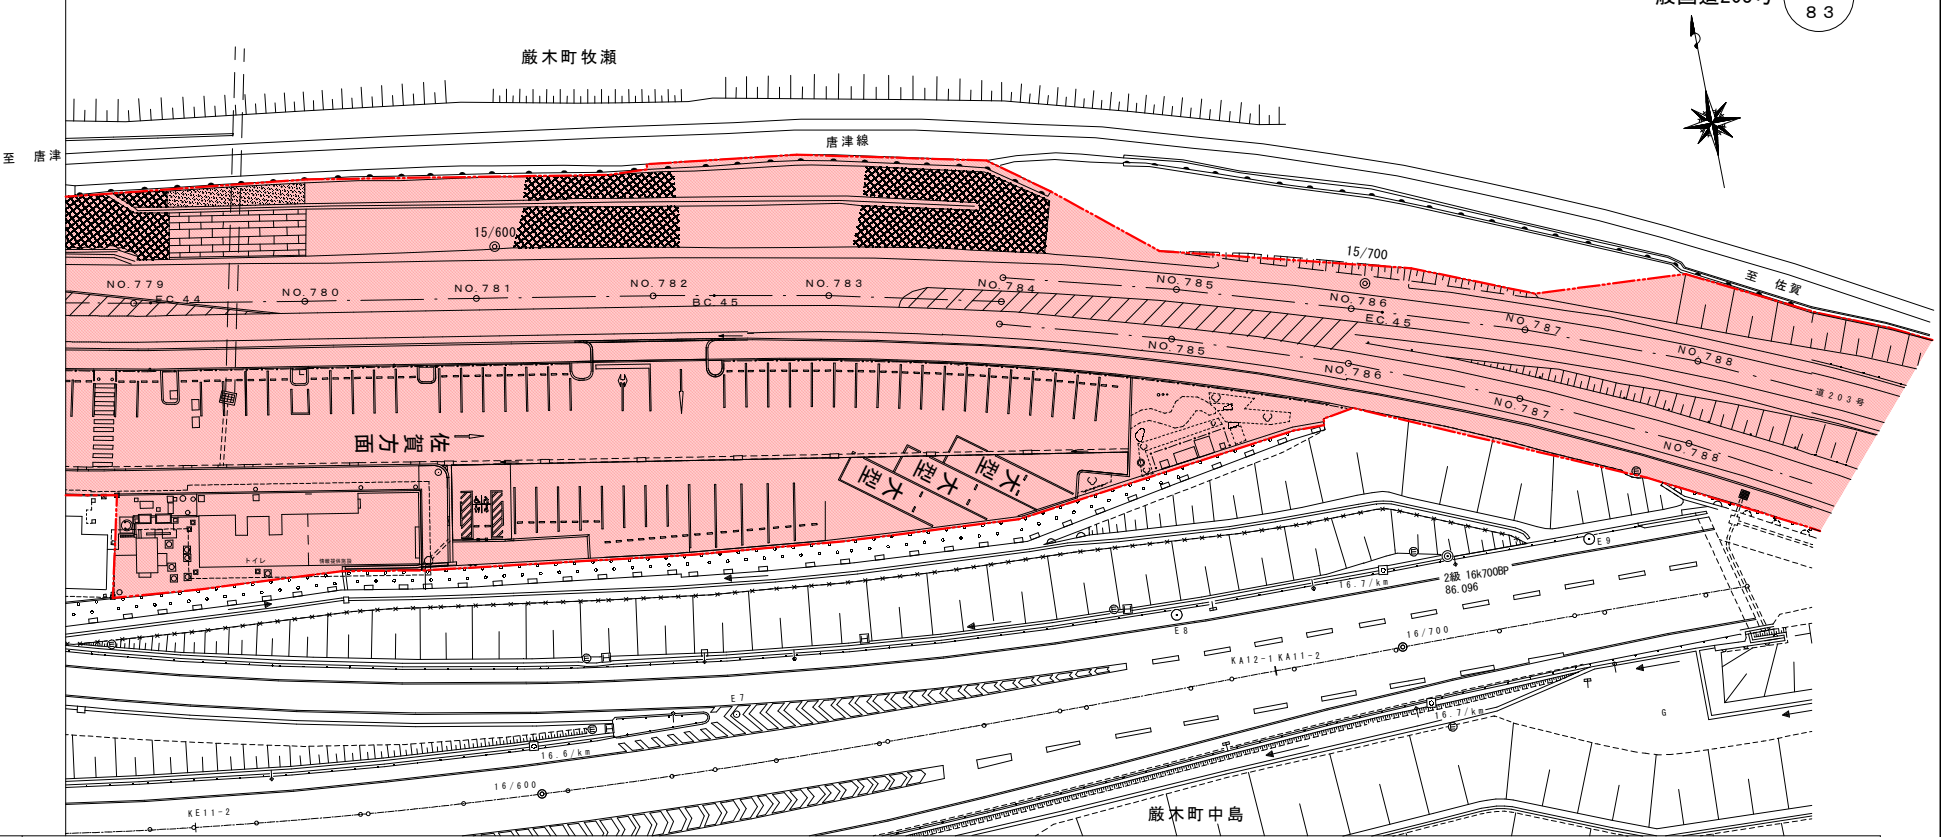

| 路面の種類<br>及び車道巾員 |   |          |                      |          |          |                      |          |          |          |                      |          |         |  |
|-----------------|---|----------|----------------------|----------|----------|----------------------|----------|----------|----------|----------------------|----------|---------|--|
| 縦断勾配<br>上り      |   |          |                      |          |          |                      |          |          |          |                      |          |         |  |
| 縦断勾配<br>下り      |   |          |                      |          |          |                      |          |          |          |                      |          |         |  |
| 地 盤 高           | 74.357   | 74.399   | 74.380               | 74.347   | 74.347   | 74.363               | 74.395   | 74.455   | 74.517   | 74.552               |          |         |  |
| 追 加 距 離         | 15540.00   | 15560.00 | 15580.00<br>15582.00 | 15600.00 | 15620.00 | 15640.00<br>15647.00 | 15660.00 | 15680.00 | 15700.00 | 15720.00<br>15720.30 | 15740.00 |         |  |
| 単 距 離           | 20.00   | 20.00    | 20.00<br>2.00        | 18.00    | 20.00    | 20.00<br>7.00        | 13.00    | 20.00    | 20.00    | 20.00<br>0.30        | 19.70    |         |  |
| 測 点             | NO. 777   | NO. 778  | NO. 779<br>EC. 44    | NO. 780  | NO. 781  | NO. 782<br>BC. 45    | NO. 783  | NO. 784  | NO. 785  | NO. 786<br>新図        | NO. 787  | NO. 788 |  |
| 曲 線             | IP. 44<br>1A=4° 31' CL= 62.832<br>R = 800.0 TL= 31.412<br>SL= 0.613<br>L=45.00<br>IP. 45<br>1A=8° 24' CL= 73.305<br>R = 500.0 TL= 36.720<br>SL= 1.345 |          |                      |          |          |                      |          |          |          |                      |          |         |  |

LA=21.56' IP-47  
TL=44.577 R=230  
SL=4.280 CL=88.063

一般国道203号

嵯木町中島

NO 798+18.50

図 16  
H=75.220

NO.799+5.30


NO.800

NO.805

| 路面の種類<br>及び車道巾員 |   |          |          |          |          |           |           |          |          |           |
|-----------------|---|----------|----------|----------|----------|-----------|-----------|----------|----------|-----------|
| 縦断勾配            |   |          |          |          |          |           |           |          |          |           |
| 地盤高             | 74.725   | 74.772   | 74.801   | 74.856   | 74.863   | 74.872    | 74.880    | 74.947   | 74.923   | 74.958    |
| 追加距離            | 15940.00   | 15960.00 | 15980.00 | 16000.00 | 16020.00 | 16020.571 | 16021.941 | 16040.00 | 16060.00 | 16078.718 |
| 単距離             | 3.496   | 20.00    | 20.00    | 20.00    | 20.00    | 0.571     | 1.270     | 18.059   | 20.00    | 18.718    |
| 距離標点            | NO 797   | 798      | 799      | NO. 800  | 801      | 801       | 802       | 802      | 803      | EC 48     |
| 曲線              | <p> <math>1A=31-26-15</math><br/> <math>R=140</math><br/> <math>TL=48.377</math><br/> <math>CL=74.867</math><br/> <math>EL=C.572</math> </p> <p> <math>EC=7</math><br/> <math>W=7.90</math><br/> <math>BC=8</math><br/> <math>W=7.90</math> </p> <p> <math>1A=16-15-56</math><br/> <math>R=200</math><br/> <math>TL=28.501</math><br/> <math>CL=56.777</math><br/> <math>SL=2.032</math> </p> <p> <math>EC=14</math><br/> <math>W=7.35</math><br/> <math>BC=14</math><br/> <math>W=7.35</math> </p> |          |          |          |          |           |           |          |          |           |

新図




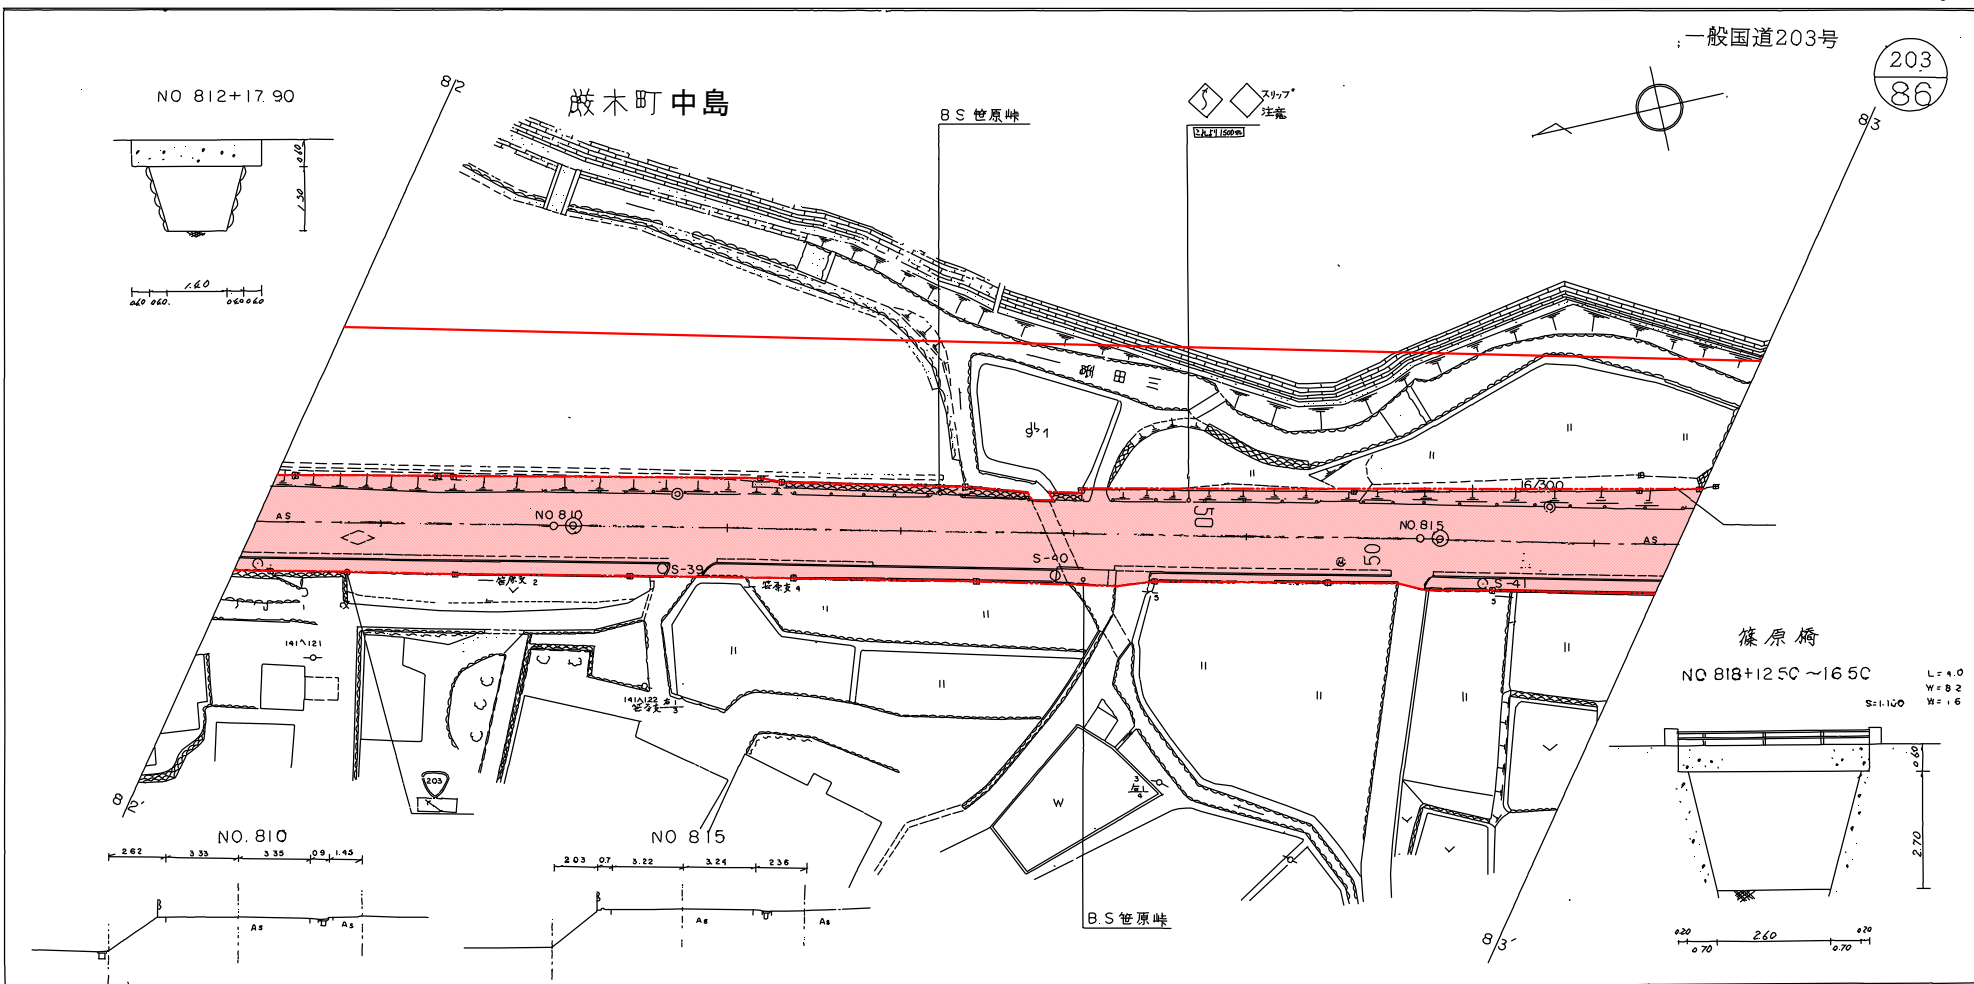

| 断面<br>の<br>縦断<br>記 | W=7.35                     | W=9.10                    | W=7.10                     |
|--------------------|----------------------------|---------------------------|----------------------------|
| 縦断記                | H=11.77 L=40.0<br>1=2.934% | H=0.912 L=30.0<br>1=3.04% | H=0.859 L=30.0<br>1=2.863% |
| 地盤高                | 76.275                     | 76.868                    | 77.458                     |
| 追加距離               | 16140.00                   | 16160.00                  | 16180.00                   |
| 単距離                | 20.00                      | 20.00                     | 20.00                      |
| 変点                 | 807                        | 808                       | 809                        |
| 曲線                 | NO 810                     | 811                       | 812                        |
|                    | 813                        | 814                       | 815                        |
|                    | 816                        |                           |                            |

新図



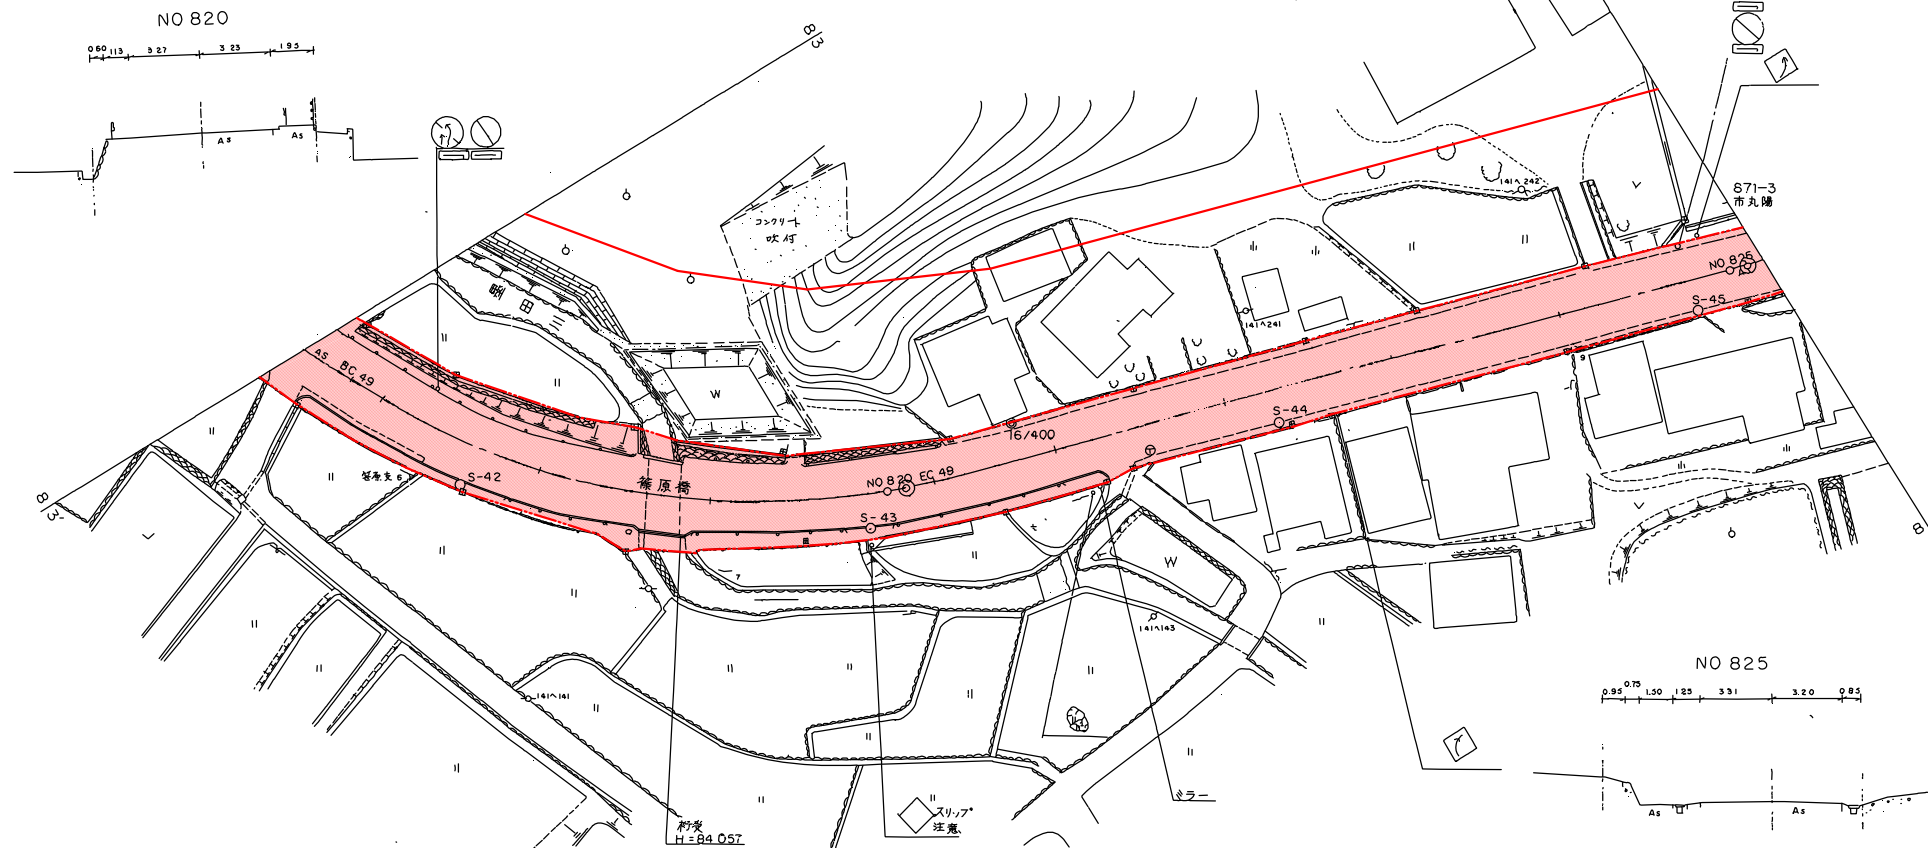

| 曲線 | 測点      | 単距離    | 追加距離      | 地盤高    | 縦断勾配 | 車道幅員<br>及<br>側溝幅員 |
|----|---------|--------|-----------|--------|------|-------------------|
| 新図 | NO. 816 | 20.00  | 16320.00  | 81.986 |      | 車道幅員<br>及<br>側溝幅員 |
|    | BC. 49  | 15.921 | 16335.921 | 82.737 |      |                   |
|    | 817     | 4.079  | 16340.00  | 82.831 |      |                   |
|    | 818     | 20.00  | 16360.00  | 83.679 |      |                   |
|    | +12.50  | 12.50  | 16372.50  | 84.294 |      |                   |
|    | +16.50  | 4.00   | 16376.50  | 84.465 |      |                   |
|    | 819     | 3.50   | 16380.00  | 84.528 |      |                   |
|    | NO. 820 | 20.00  | 16400.00  | 85.377 |      |                   |
|    | EC. 49  | 5.550  | 16405.550 | 85.709 |      |                   |
|    | 821     | 14.50  | 16420.00  | 86.222 |      |                   |
| 新図 | 822     | 20.00  | 16440.00  | 86.953 |      | 車道幅員<br>及<br>側溝幅員 |
|    | 823     | 20.00  | 16460.00  | 87.680 |      |                   |
|    | 824     | 20.00  | 16480.00  | 88.410 |      |                   |
|    | NO. 825 | 20.00  | 16500.00  | 89.204 |      |                   |
|    | 825     | 20.00  | 16520.00  | 90.000 |      |                   |

