


測点番号	区間長	車道巾員	路肩巾員	歩道巾員			緑地帯巾員			待避所巾員	分離帯巾員	全巾員	道路敷巾員	路面種別	設計C/R	舗装年度	改良未改良年度	改良年度	防護柵延長		側溝延長		備考
				左	右	帯列	左	帯列	右										左	右	左	右	
0	0.0	4.0	2.5								6.5	6.5											
1	5.3	4.0	2.2								6.2	6.2	A <sub>s</sub>						1.9	14.1			延長不明分面積
2	10.1	4.0	1.5								5.5	5.6	"						8.3	9.2			
3	8.9	4.0	1.5								5.5	6.4	"						9.0	8.1			
4	8.4	4.0	1.0								5.0	5.7	"						8.4	8.4			
5	11.2	4.0	0.9								4.9	5.7	"						10.6	11.8			
6	18.3	4.0	1.0								5.0	5.4	"						17.3	19.2			
7	7.0	4.0	1.0								5.0	5.1	"							7.0			延長不明分面積
8	7.1	4.0	1.4								5.4	5.4	"							8.9			延長不明分面積
9	16.6	4.0	1.6								5.6	5.6	"						8.7				延長不明分面積
10	6.0	4.0	1.6								5.6	5.6	"						4.0				延長不明分面積
11	15.2	4.0	2.2								6.2	6.4	"						9.5		16.7		延長不明分面積
12	10.3	4.0	1.6								5.6	6.2	"						9.9		10.2		
13	9.4	4.0	2.7								6.7	7.4	"								8.8		
14	3.7	4.0	2.5								6.5	7.7	"						4.1		3.5		
15	10.4	4.0	2.1								6.1	6.9	"						11.1		9.2		延長不明分面積
16	14.6	4.0	1.7								5.7	6.5	A <sub>s</sub>						14.1		14.0		
計	162.5																		61.4	55.5	86.7	62.4	


延長不明分面積

区間	道路敷部面積 (m <sup>2</sup> )			道路部面積 (m <sup>2</sup> )		
	左	右	計	左	右	計
0~1	16.9	—	16.9	15.1	—	15.1
6~7	0.1	—	0.1	—	—	—
7~8	16.3	—	16.3	12.8	—	12.8
8~9	18.3	14.6	32.9	8.6	14.6	23.2
9~10	3.1	13.8	16.9	0.3	13.7	14.0
10~11	9.9	—	9.9	3.6	—	3.6
14~15	0.1	—	0.1	—	—	—

測点	X	Y
T. 9	41126.042	-71012.754
T. 10	41085.506	-70996.747
T. 11	41064.201	-70957.904

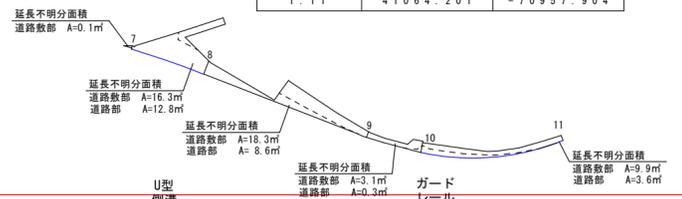

延長 L=314.3m

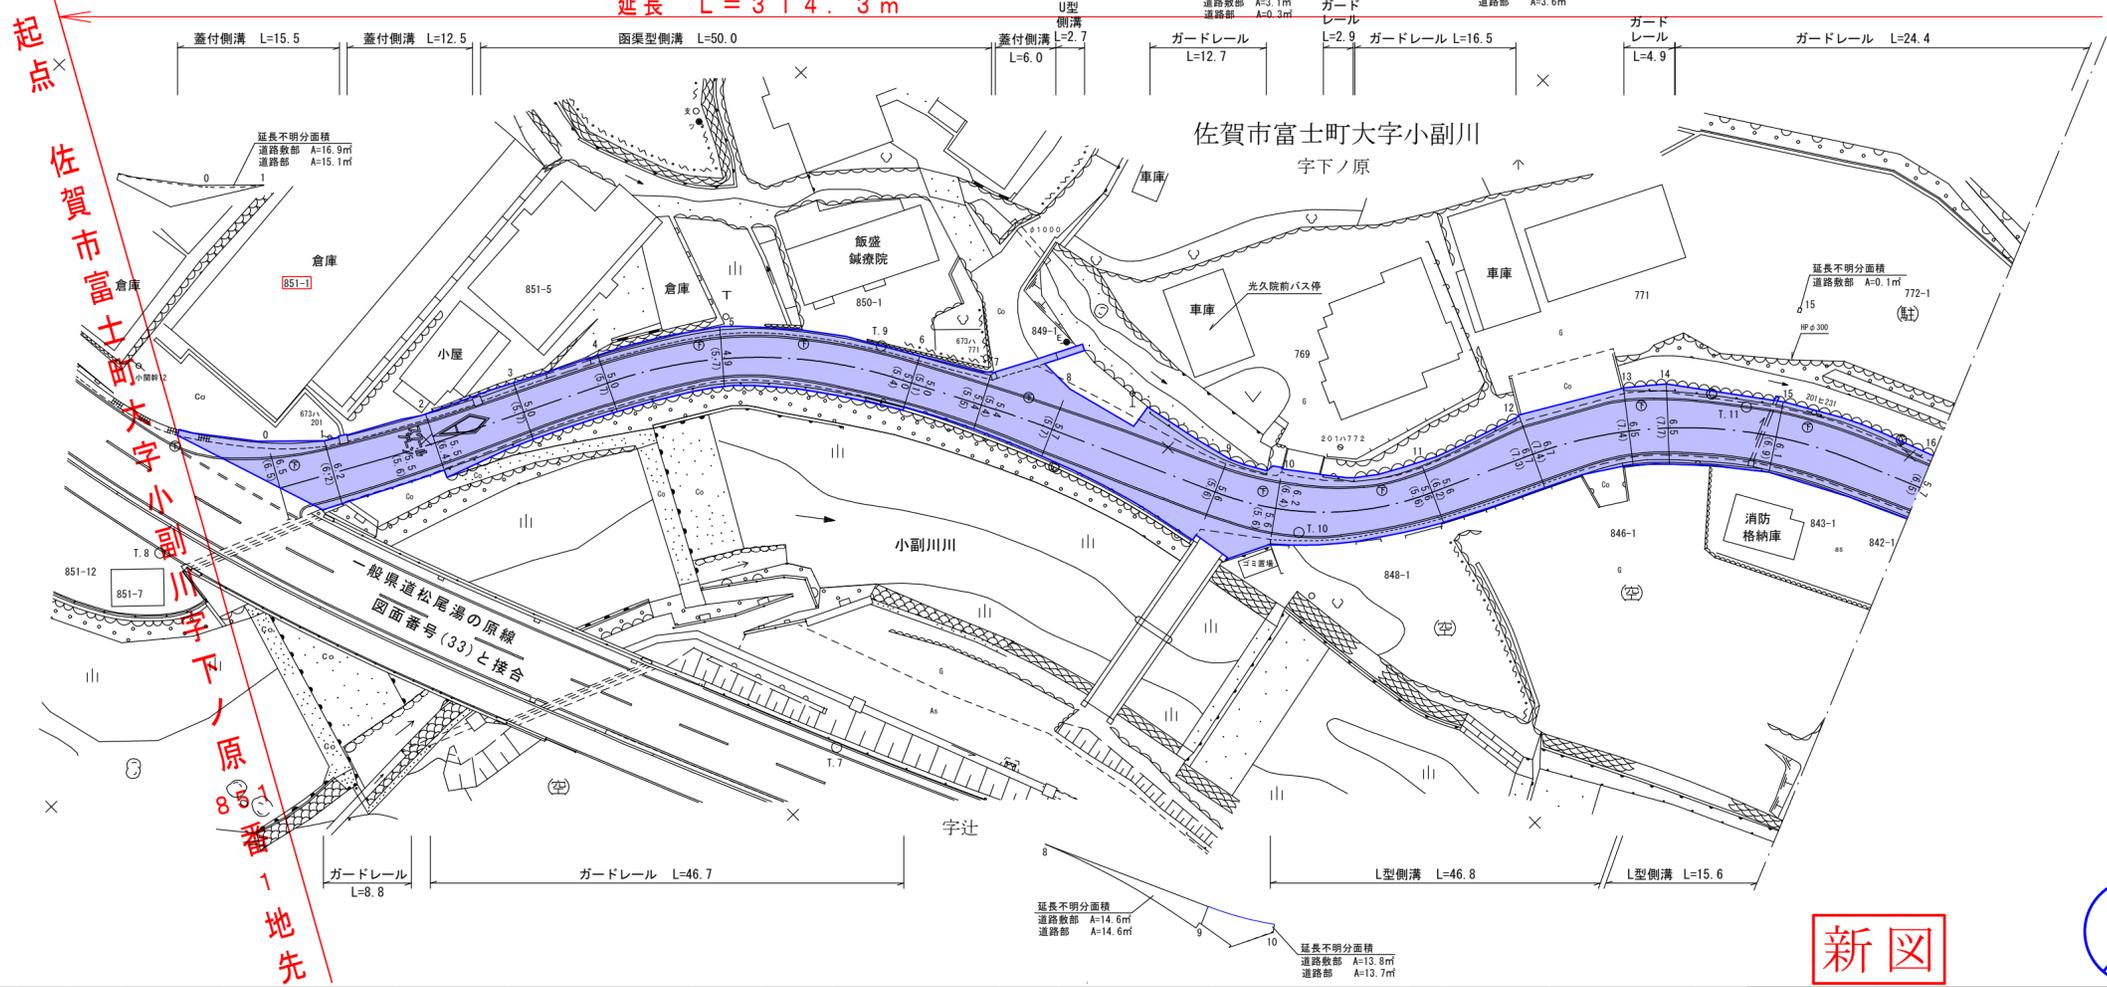

測点番号	NO. 0	NO. 1	NO. 2	NO. 3	NO. 4	NO. 5	NO. 6	NO. 7	NO. 8	NO. 9	NO. 10	NO. 11	NO. 12	NO. 13	NO. 14	NO. 15	NO. 16
縦断勾配																	
曲線半径						R=44.0 CL=28.2					R=29.0 CL=21.2					R=43.0 CL=32.4	

路線名	一般県道 松尾湯の原線		
図面番号	905	縮尺	1:500
作成年月日	令和4年1月14日		
測量者	新栄地研 株式会社		
佐賀県佐賀土木事務所			

