

[illegible]

第2 級別 川名別				
集	河川名	河川延長 (km)	流域面積 (km ²)	平均流量 (m ³ /s)
1	大井川	54.0	1,040.0	27.0
2	大井川	54.0	1,040.0	27.0
地区名	指定区域(内記)	大字	字	指定面積(㎡)	指定年月日
大 井	大井地区(1)	大井	大井	1,450	昭和三十八年四月
大 井	大井地区(2)	大井	大井	1,450	昭和三十八年四月
澳門特別行政區區內一區電碼					
字號	地址	住宅用戶	營業	住宅用戶	營業用戶
1	1	1	1	1	1
2	2	2	2	2	2
3	3	3	3	3	3
100	100	100	100	100	100

朝 宮 住 宅		
番号	住 宅 名	戸数
1	平 部 ケ ー	51
2	寺 田 邸	12
3	梅 屋 越	126
4	藤 家	213
5	黒 川 邸	36
6	黒 川 邸	69
7	黒 川 邸	36
8	黒 川 邸	54
9	黒 川 邸	72
計	9 邸 4 棟	406

（注）2号4号9号の邸は、まだ建設による変動あり（予定）

上申箇所

砂 拉 越 定 一 獎												
期	派 名	號 名	特 獎 金	派 名	號 名	特 獎 金	派 名	號 名	特 獎 金	派 名	號 名	特 獎 金
1	1	1	1	1	1	1	1	1	1	1	1	1
2	2	2	2	2	2	2	2	2	2	2	2	2
3	3	3	3	3	3	3	3	3	3	3	3	3
100	100	100	100	100	100	100	100	100	100	100	100	100



県道北方南郷線 湯上工区 平面図 S=1:500

変更前延長 L=277.5m
変更前最小幅員 W= 6.8m
変更前最大幅員 W= 38.0m

変更後延長 L=256.1m
変更後最小幅員 W= 11.3m
変更後最大幅員 W= 46.6m

(起点) 日南市南郷町湯上字中之尾8099番4地先
NO. 28+8.7


NO. 41+4.8
(終点) 日南市南郷町湯上字告ヶ谷8124番1地先

変更後最小幅員 W=11.3m

変更前最小幅員 W=6.8m

変更後最大幅員 W=46.6m

変更前最大幅員 W=38.0m

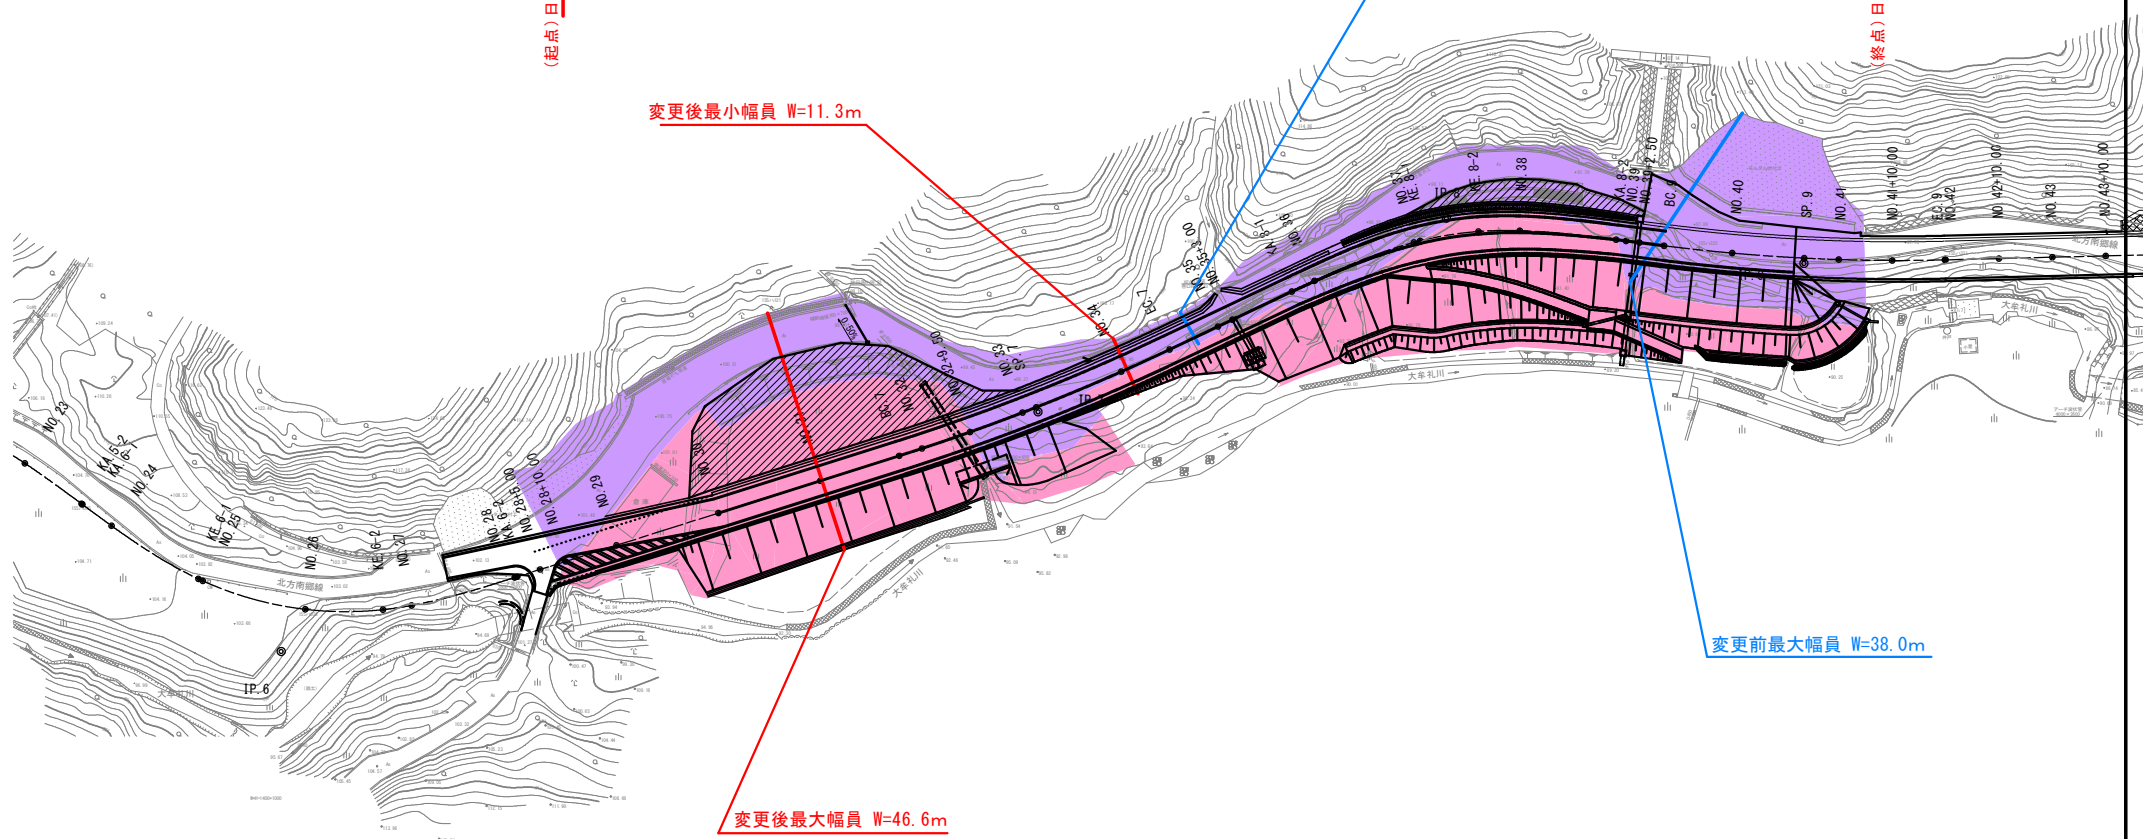

工 事 名	県道北方南郷線 湯上工区		
図 面 名	平 面 図		
作成年月日	令和 年 月 日		
縮 尺	1 : 500	図面番号	1
会 社 名			
事業者名	宮崎県日南土木事務所		