


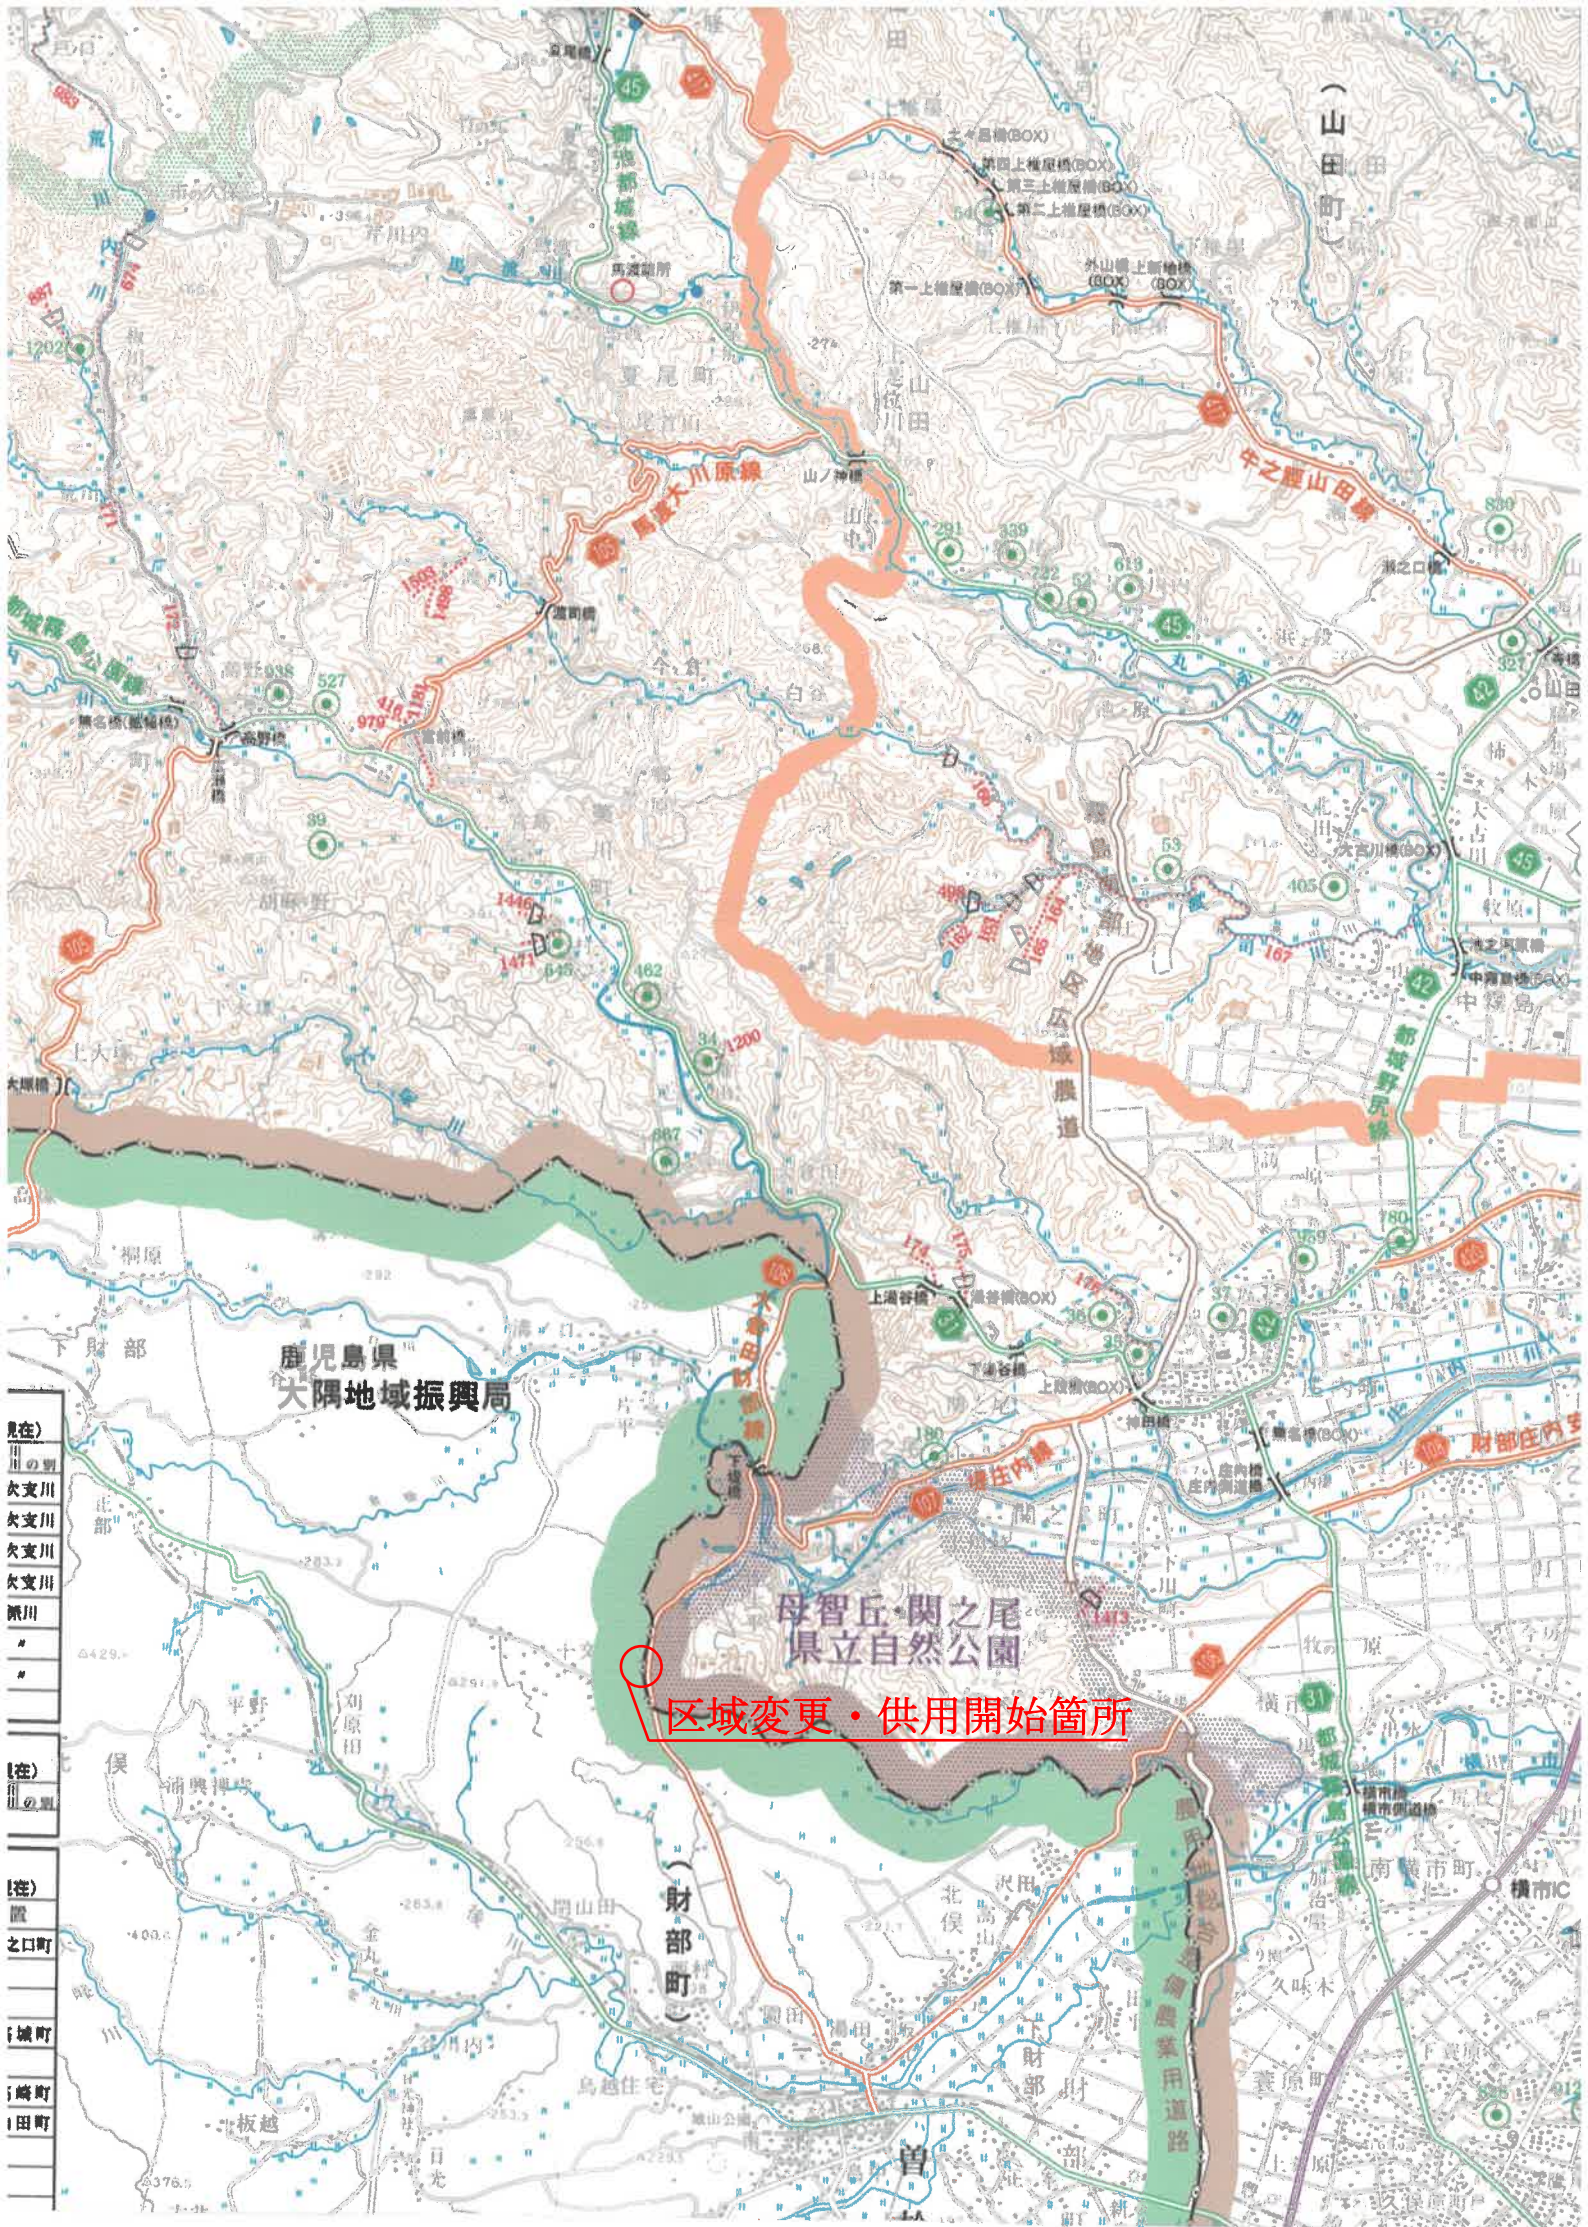

計画平面図 S=1:500


起点
都城市関之尾町六五八三番四
地先

新延長 L=37.9m
旧延長 L=37.9m

終点
都城市関之尾町六五八三番四
地先

	Xn	Yn	Y n+1 - Y n-1	Xn * (Y n+1 - Y n-1)	辺 長
HK4	-138281.801	-2040.970	-7.142	987608.622742	19.000
HK5	-138282.472	-2044.586	-0.081	11200.880232	3.678
HK6	-138301.140	-2041.051	7.142	-987746.741880	19.000
HK7	-138300.471	-2037.444	0.081	-11202.338151	3.669
		合 計		-139.577057	
		面 積		69.7885285	
		地 積		69.78	m ²

	Xn	Yn	Y n+1 - Y n-1	Xn * (Y n+1 - Y n-1)	辺 長
HK3	-138276.379	-2041.994	-5.124	708528.165996	5.518
HK2	-138277.155	-2046.094	-6.882	951623.380710	4.173
HK1	-138262.459	-2048.876	-5.166	714263.863194	14.957
C220	-138261.460	-2051.200	-8.873	1226793.934580	2.585
C219	-138261.799	-2057.749	-13.420	1865473.342680	6.498
C218	-138261.359	-2064.680	-10.325	1427548.531675	6.945
OK217	-138258.242	-2068.074	-4.323	597690.380166	4.608
PK18	-138261.928	-2069.003	-4.937	682599.138536	3.801
K17	-138271.472	-2073.011	-5.806	802894.168432	10.351
K16	-138280.074	-2074.809	-2.339	324437.063086	9.788
PK15	-138285.735	-2075.350	-1.311	181292.598585	5.687
PK14	-138292.223	-2076.120	-8.488	1173824.388824	6.534
PK13	-138307.547	-2083.838	-14.569	2015002.652243	17.158
PK12	-138314.476	-2090.689	-6.929	1235009.956204	9.744
PK11	-138317.673	-2092.767	-9.055	7607.472015	3.813
K10	-138319.840	-2090.744	-3.307	457423.710880	2.965
K9	-138338.874	-2096.074	-7.683	1062857.568942	19.766
OK8	-138345.620	-2098.427	44.878	-6208674.734360	7.145
K7	-138353.694	-2051.186	49.358	-6828861.628452	47.916
K6	-138351.680	-2049.069	4.311	-596434.092480	2.929
K5	-138348.227	-2046.885	3.039	-420440.261853	4.086
K4	-138345.614	-2046.030	3.934	-544251.845476	2.749
K3	-138339.802	-2042.851	5.516	-763081.244632	6.755
K2	-138337.041	-2040.514	10.175	-1407579.392175	3.535
K1	-138326.785	-2032.776	7.663	-1059998.153455	12.848
C222	-138324.795	-2032.851	-4.668	645700.143060	1.991
HK7	-138300.471	-2037.444	-8.200	1134063.862200	24.754
HK6	-138301.140	-2041.051	-7.142	987746.741880	3.669
HK5	-138282.472	-2044.586	0.081	-11200.880232	19.000
HK4	-138281.801	-2040.970	2.592	-358426.428192	3.678
		合 計		-7657.369519	
		面 積		3828.6847595	
		地 積		3828.68	m ²

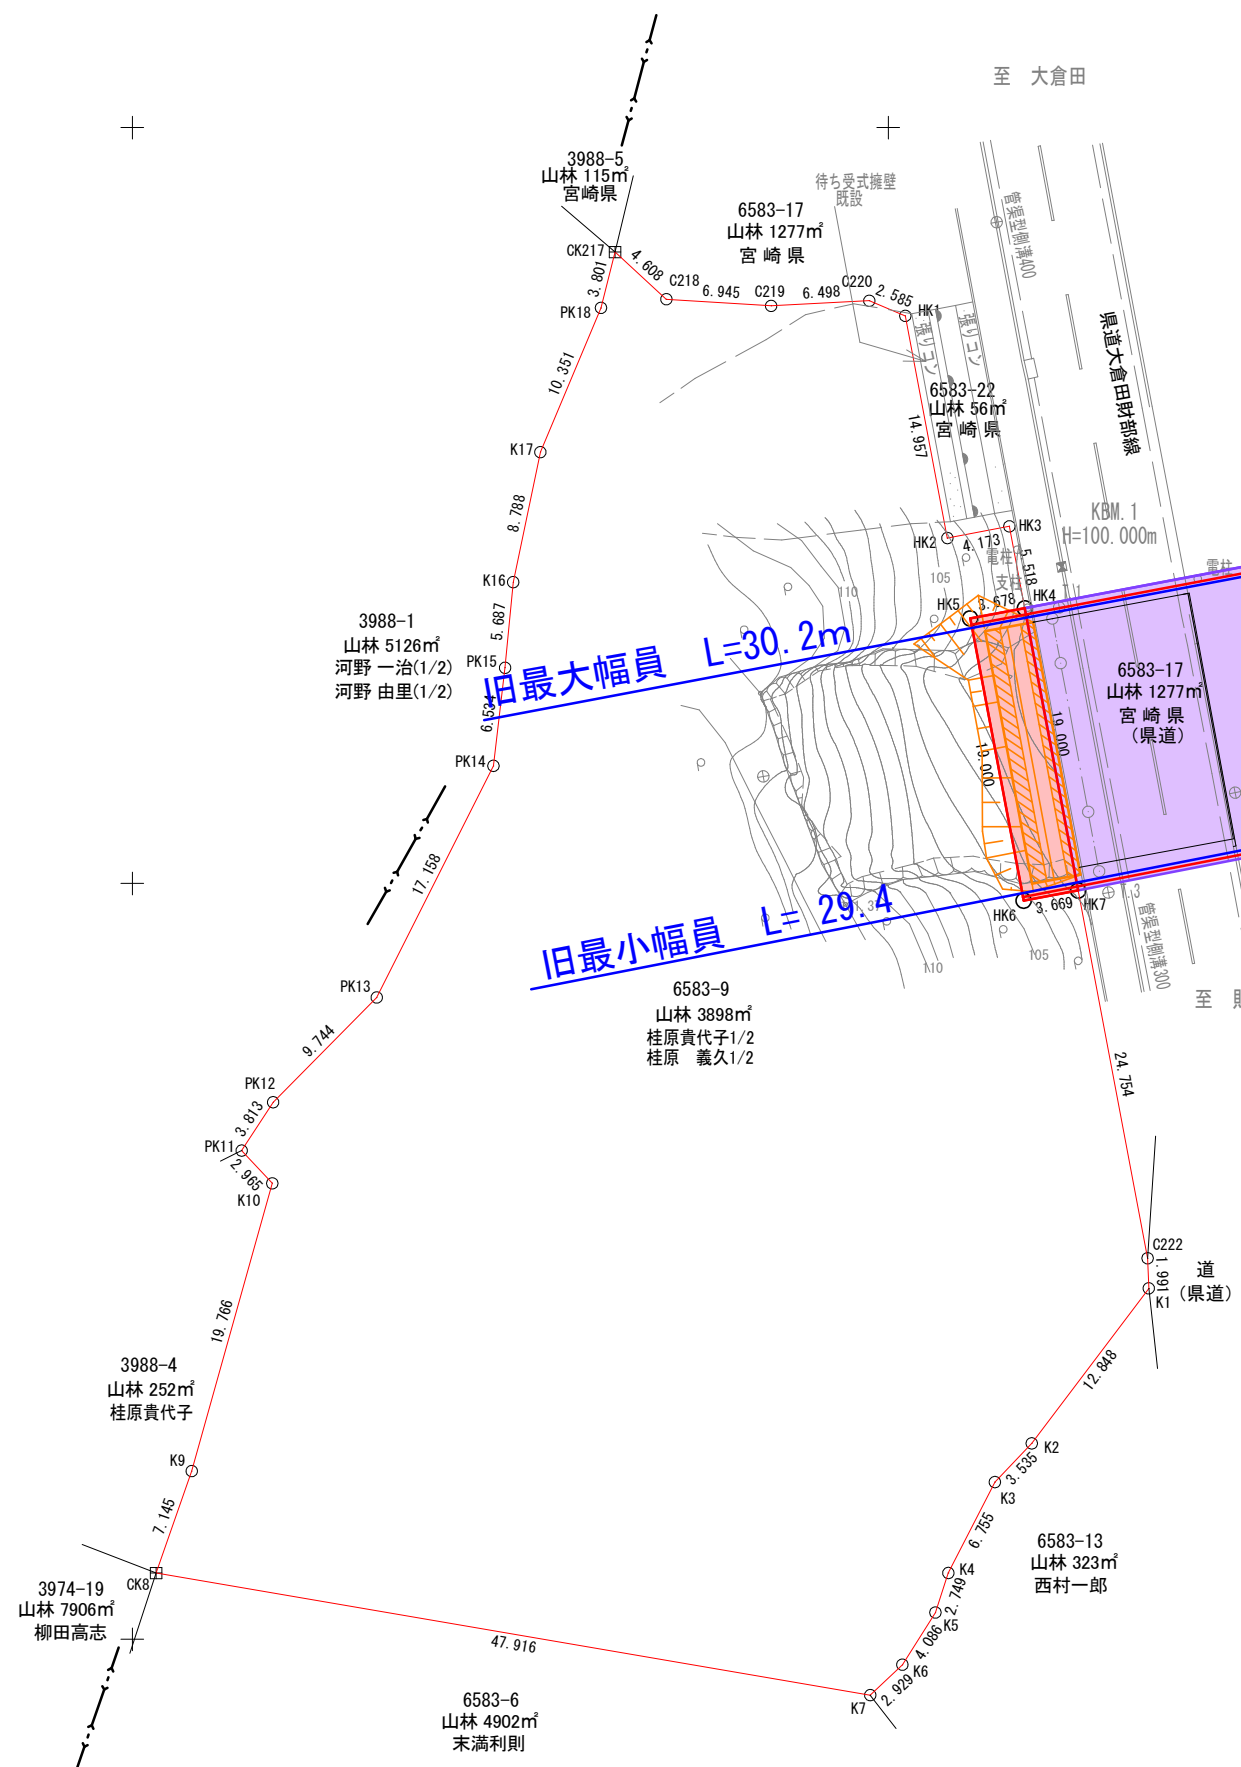

-138279.061 -2038.533
-138307.153 -2033.198