


# 一般国道44号 区域変更位置図


起点 根室市川口54番3 から  
終点 同市川口95番3 まで

変更前 W= 33.29m ~ W= 61.87m L= 1.925km  
変更後 W= 19.84m ~ W= 34.00m L= 1.925km

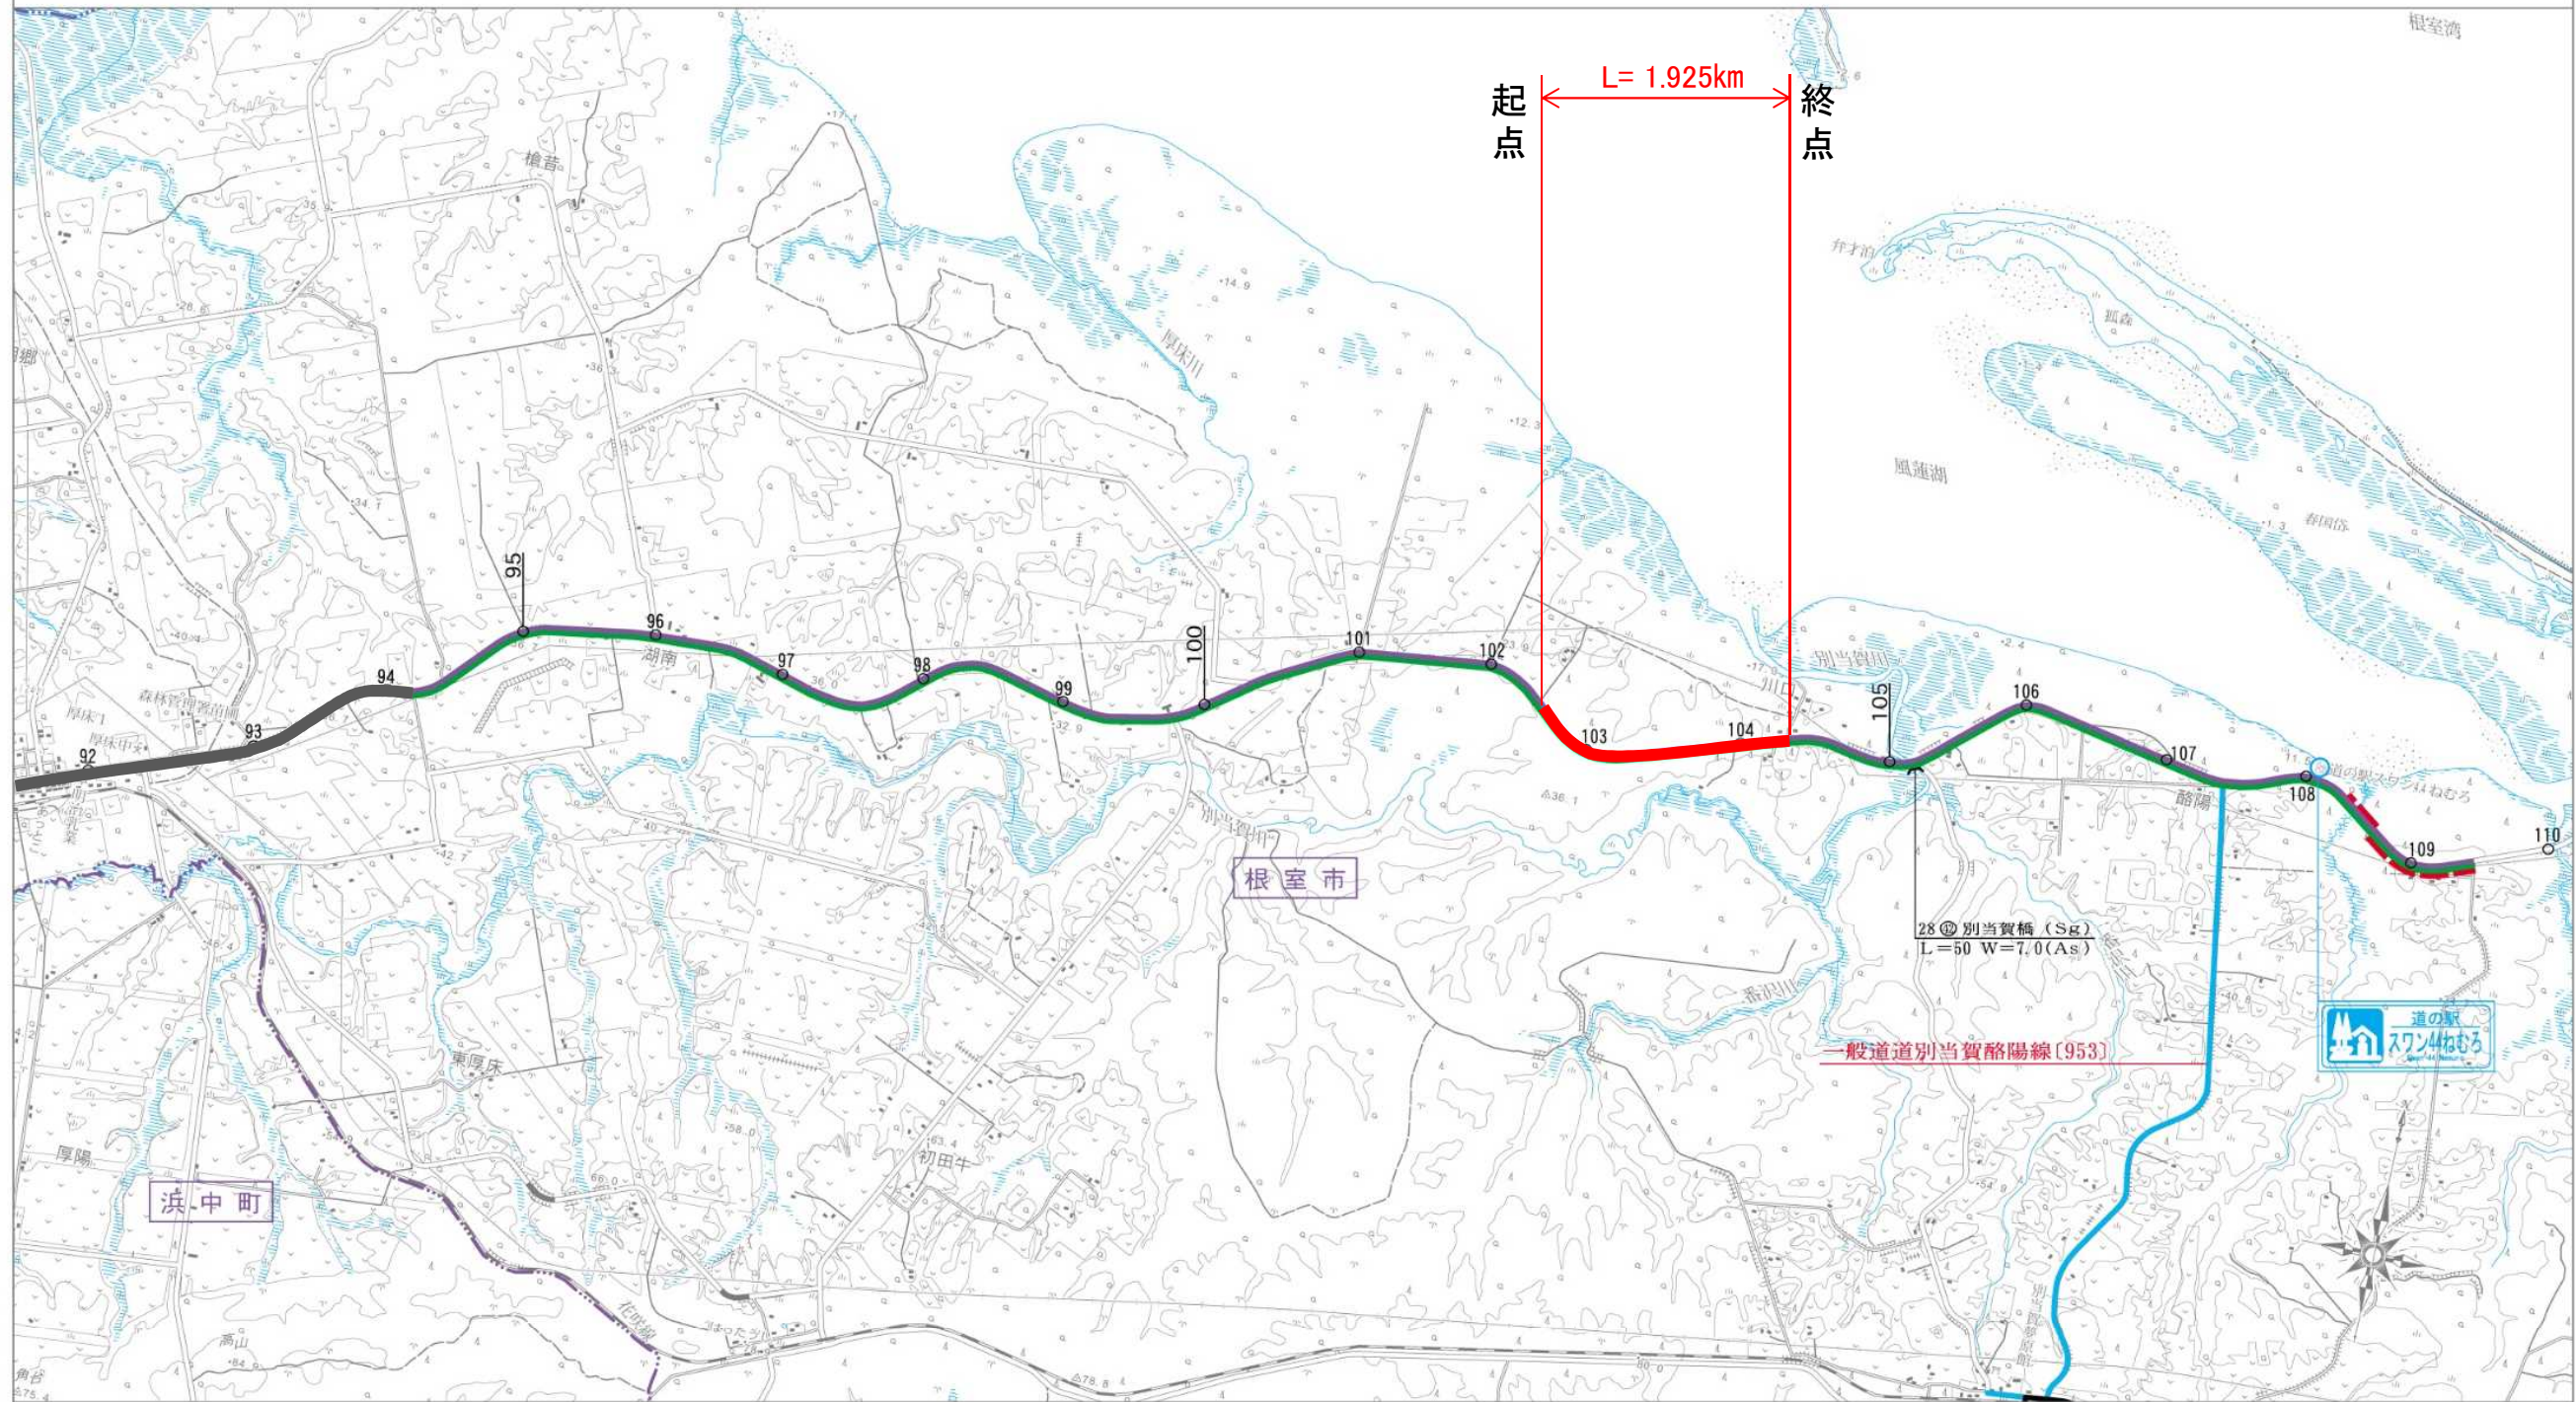


# 区域変更図(1)

S=1:1,000

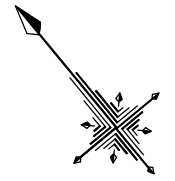


## 根室市川口

起点 根室市川口 5 4 番 3  
BP= 102,402.919

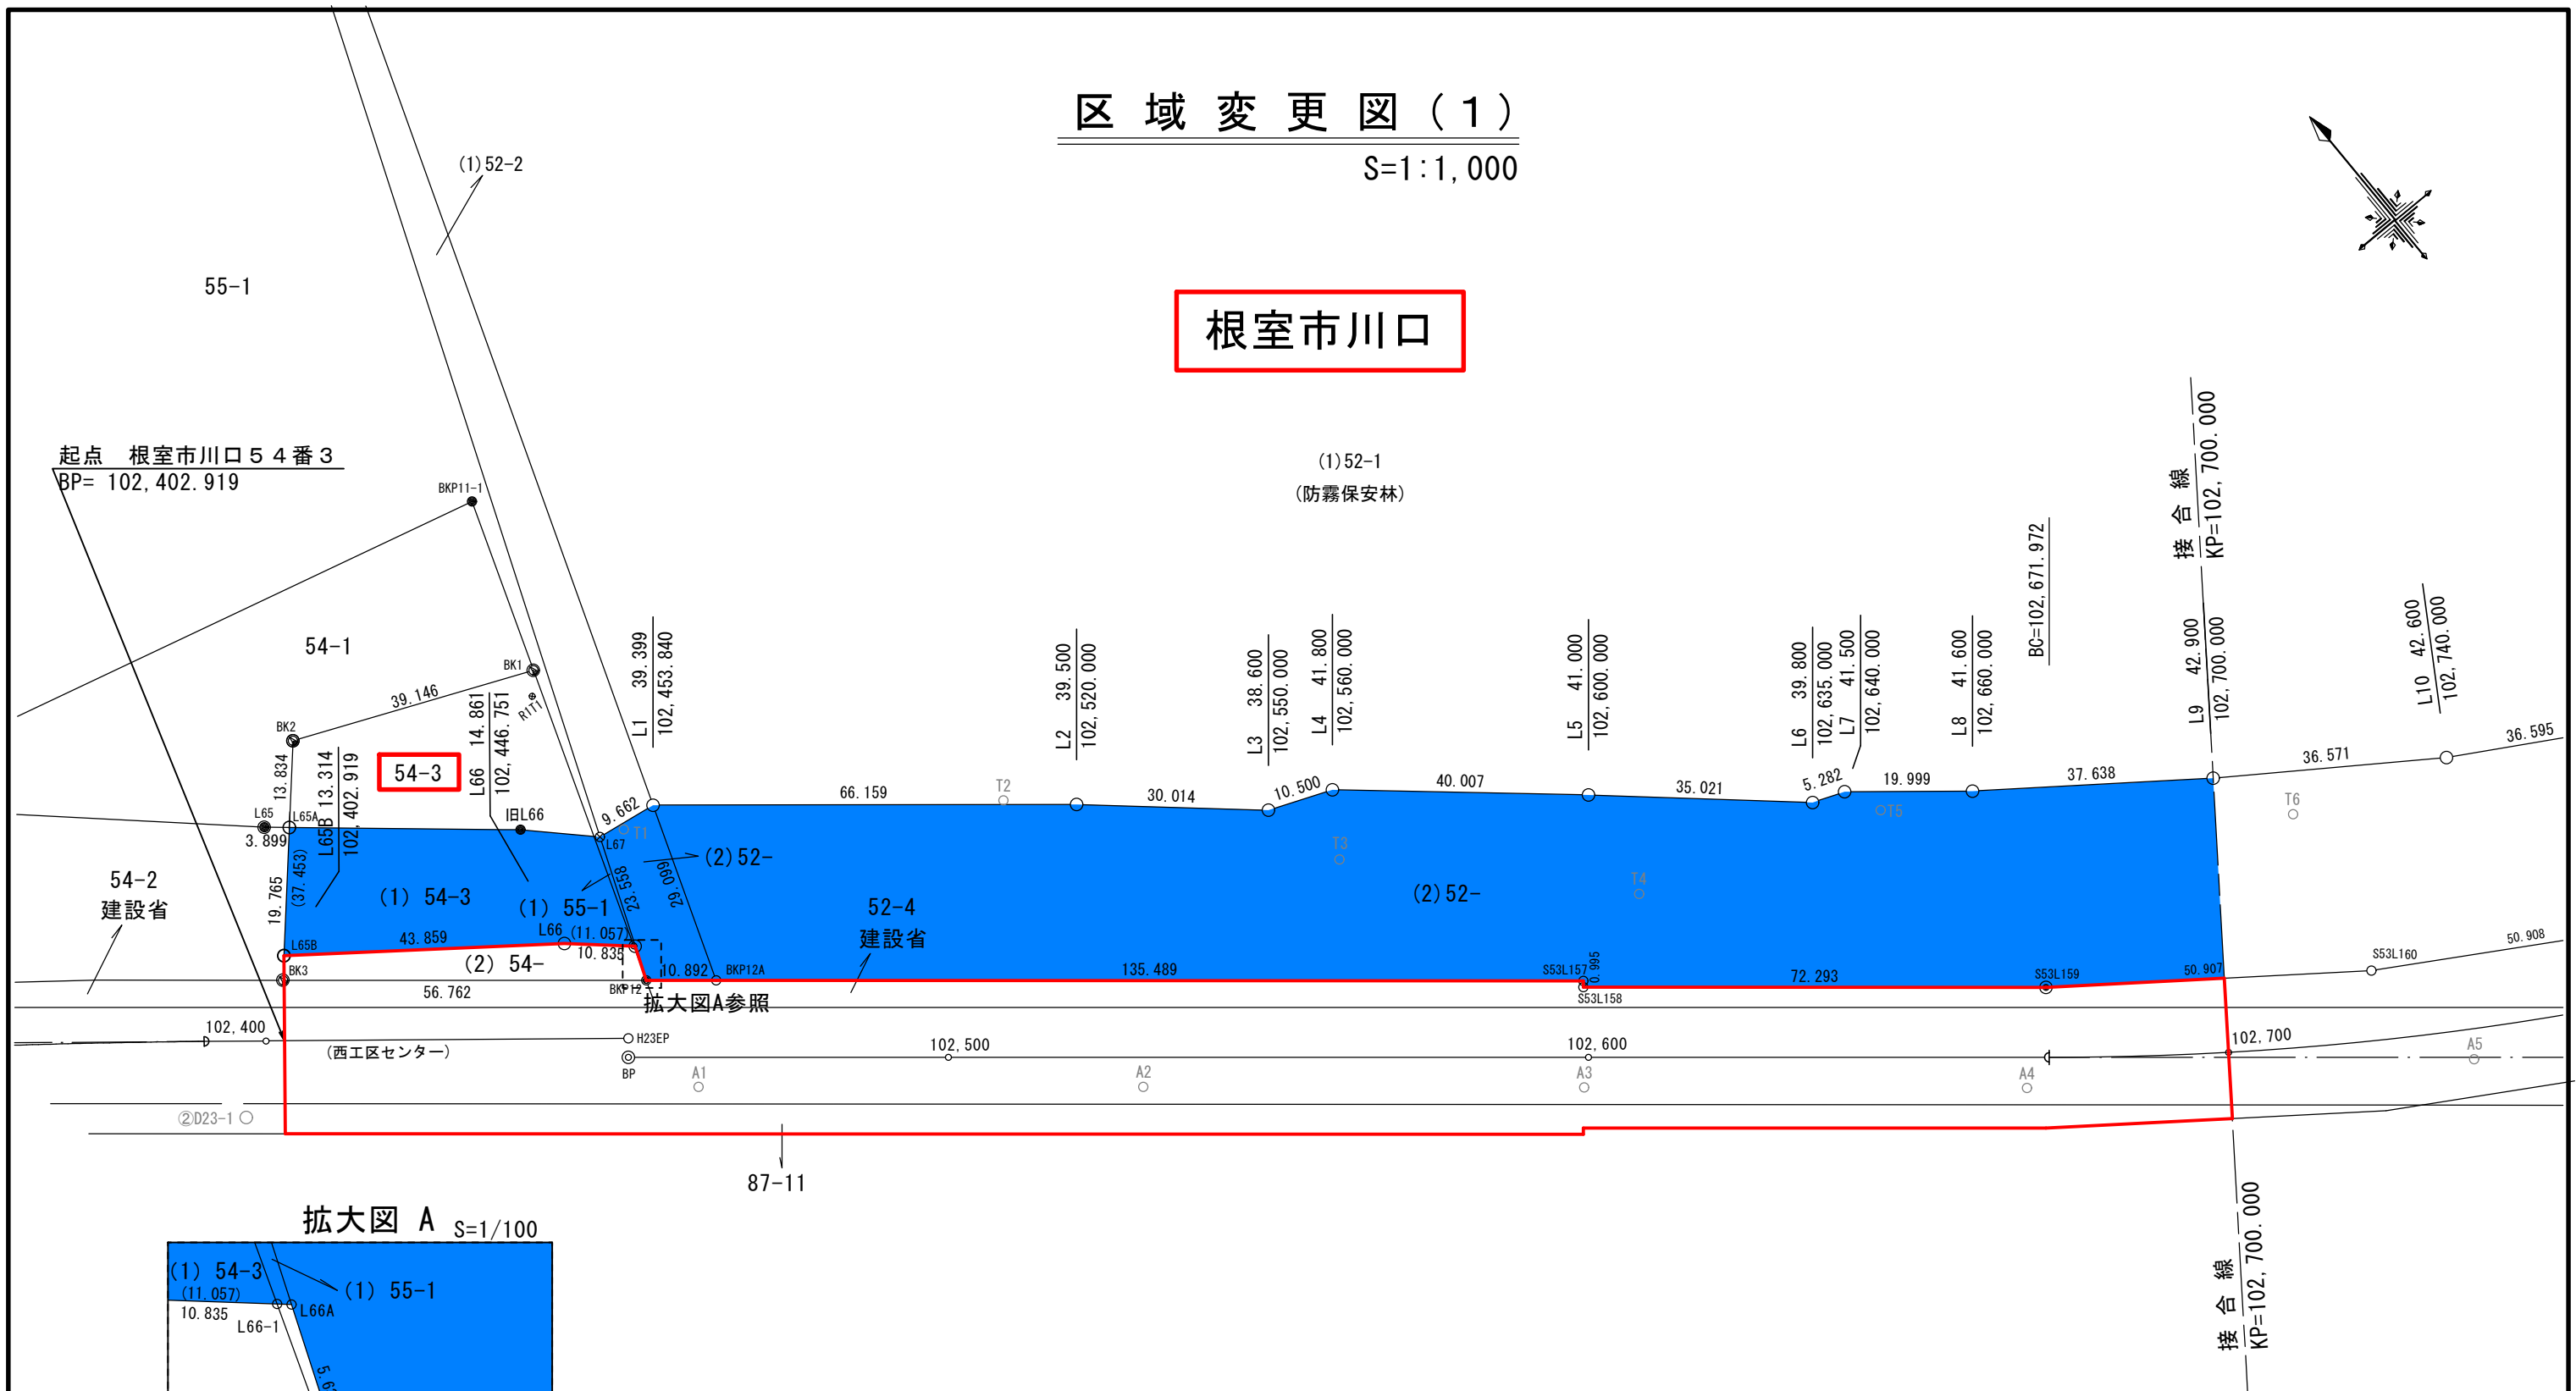

拡大図 A S=1/100


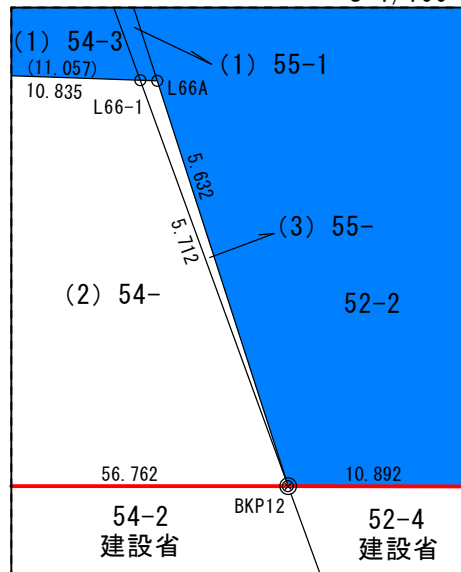


一般国道 44 号	
区域変更図(1)	
縮尺 1/1,000	7 葉の 1
凡 例	<div style="display: flex; align-items: center;"> <div style="width: 15px; height: 10px; border: 1px solid red; margin-right: 5px;"></div> <span style="font-size: 0.8em;">変更後の道路区域</span> </div> <div style="display: flex; align-items: center; margin-top: 5px;"> <div style="width: 15px; height: 10px; background-color: blue; margin-right: 5px;"></div> <span style="font-size: 0.8em;">区域の減少部分</span> </div>



# 区域変更図(2)


S=1:1,000

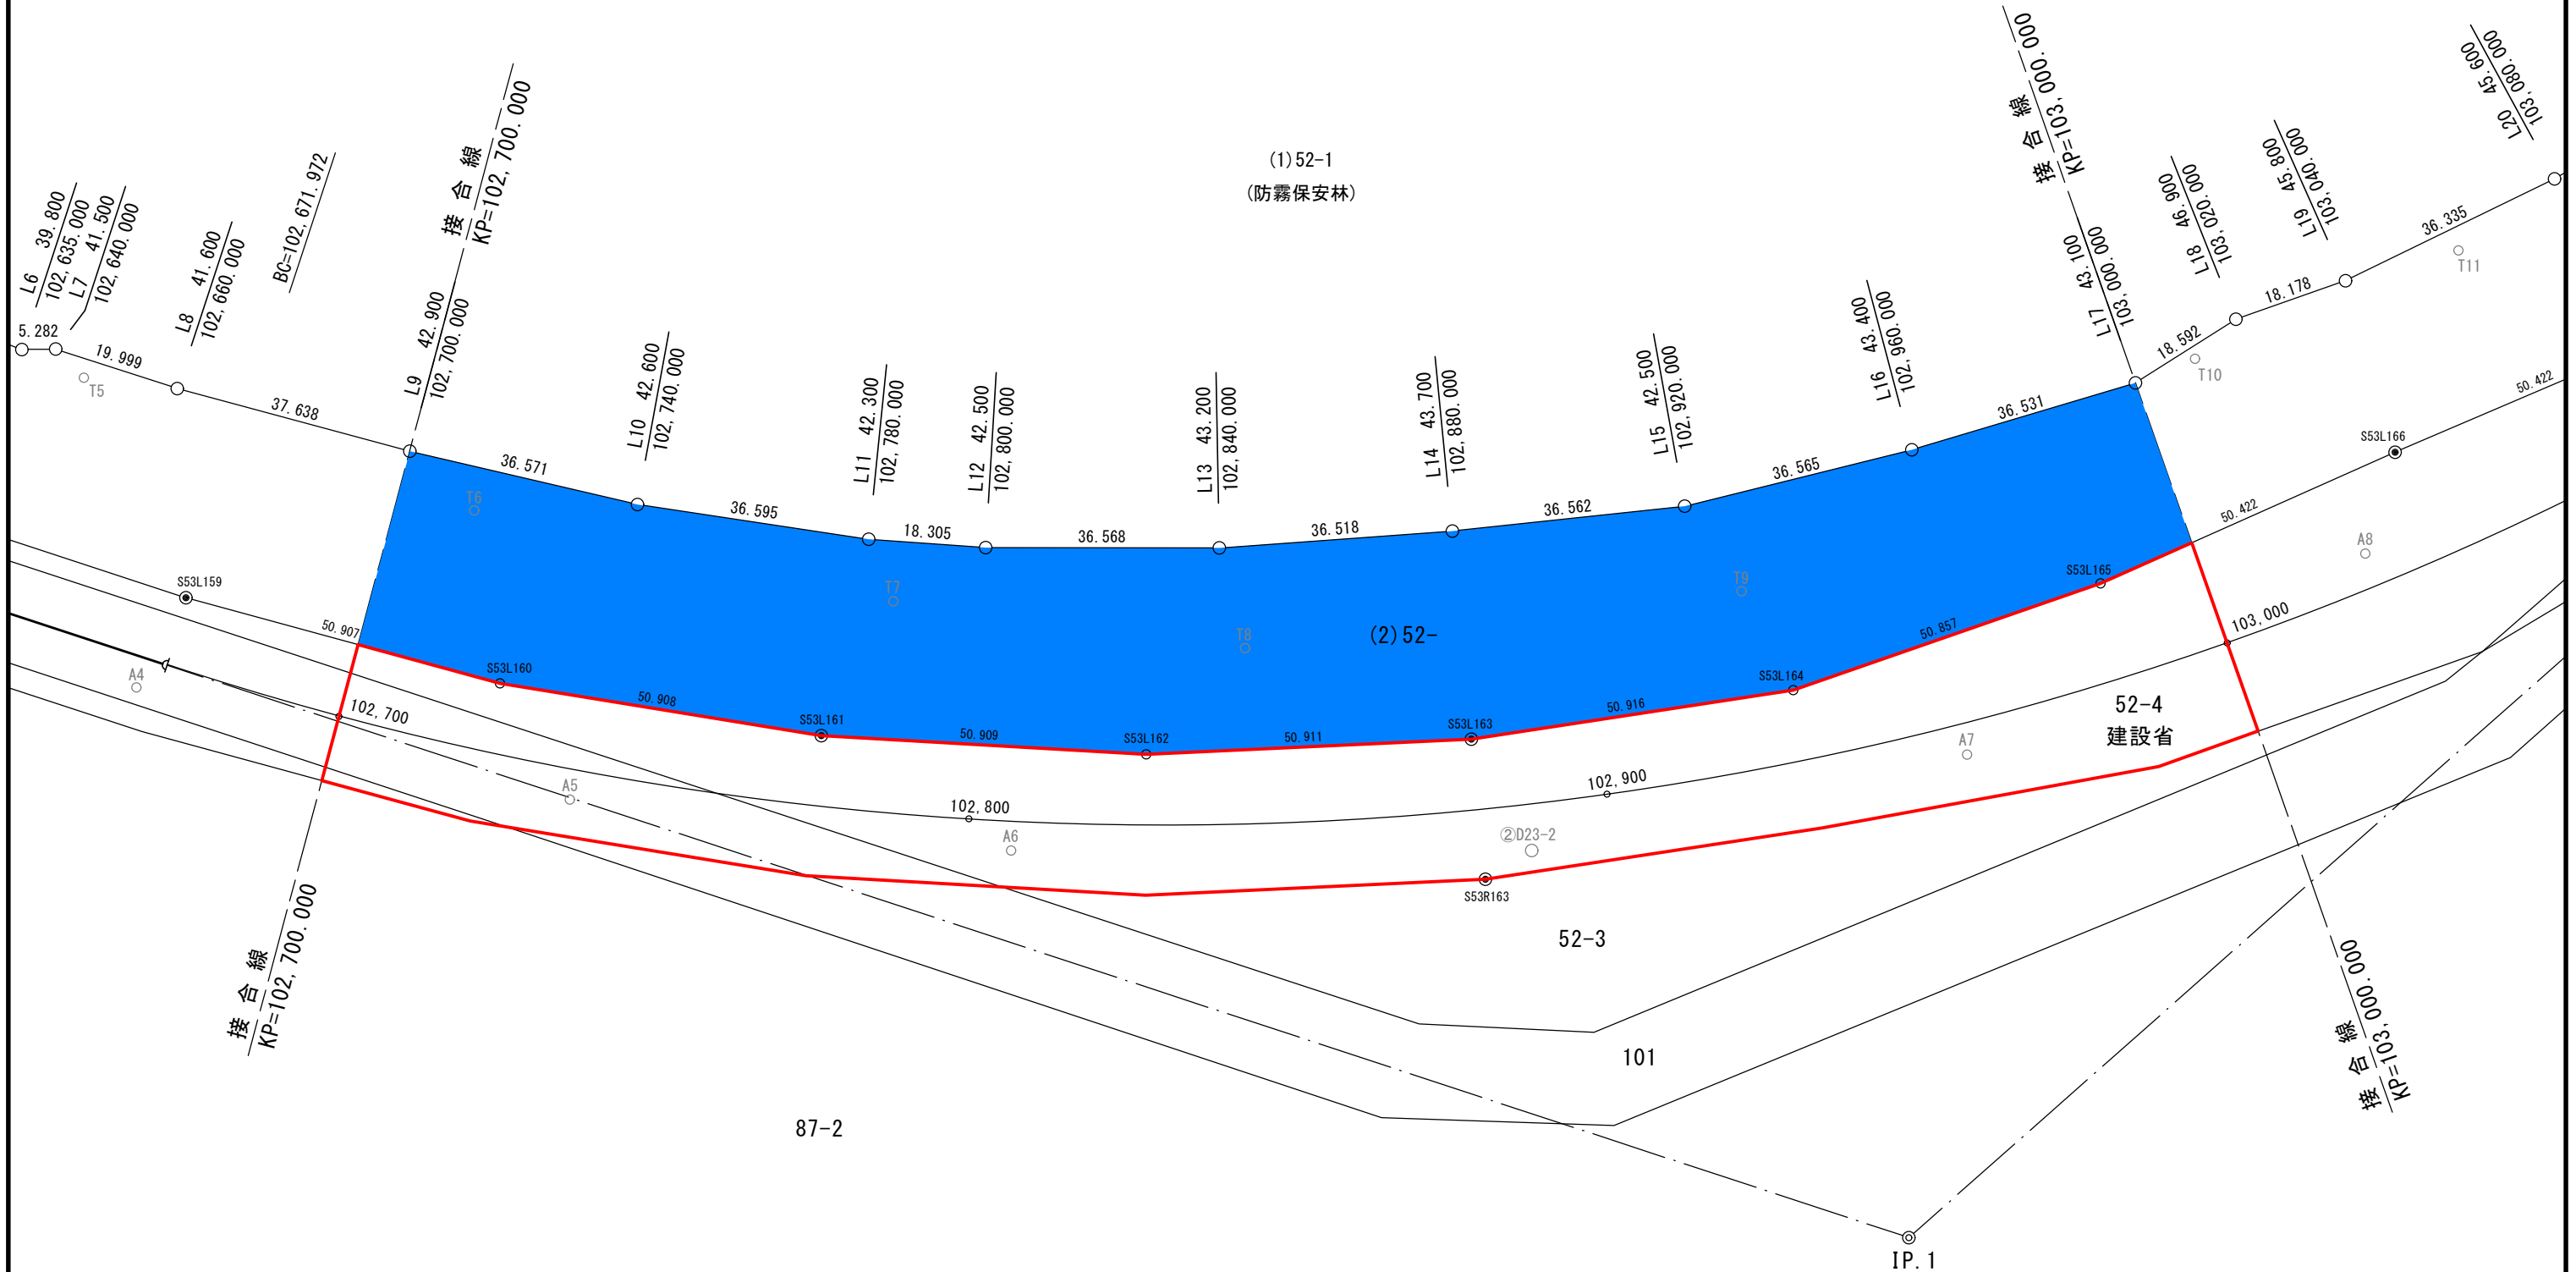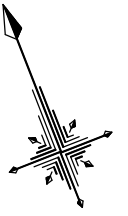

一般国道44号	
区域変更図(2)	
縮尺 1/1,000	7葉の2
凡例	<div style="display: flex; align-items: center;"> <div style="width: 15px; height: 10px; border: 1px solid red; margin-right: 5px;"></div> <span>変更後の道路区域</span> </div> <div style="display: flex; align-items: center; margin-top: 5px;"> <div style="width: 15px; height: 10px; background-color: blue; margin-right: 5px;"></div> <span>区域の減少部分</span> </div>

# 区域変更図(3)

S=1:1,000


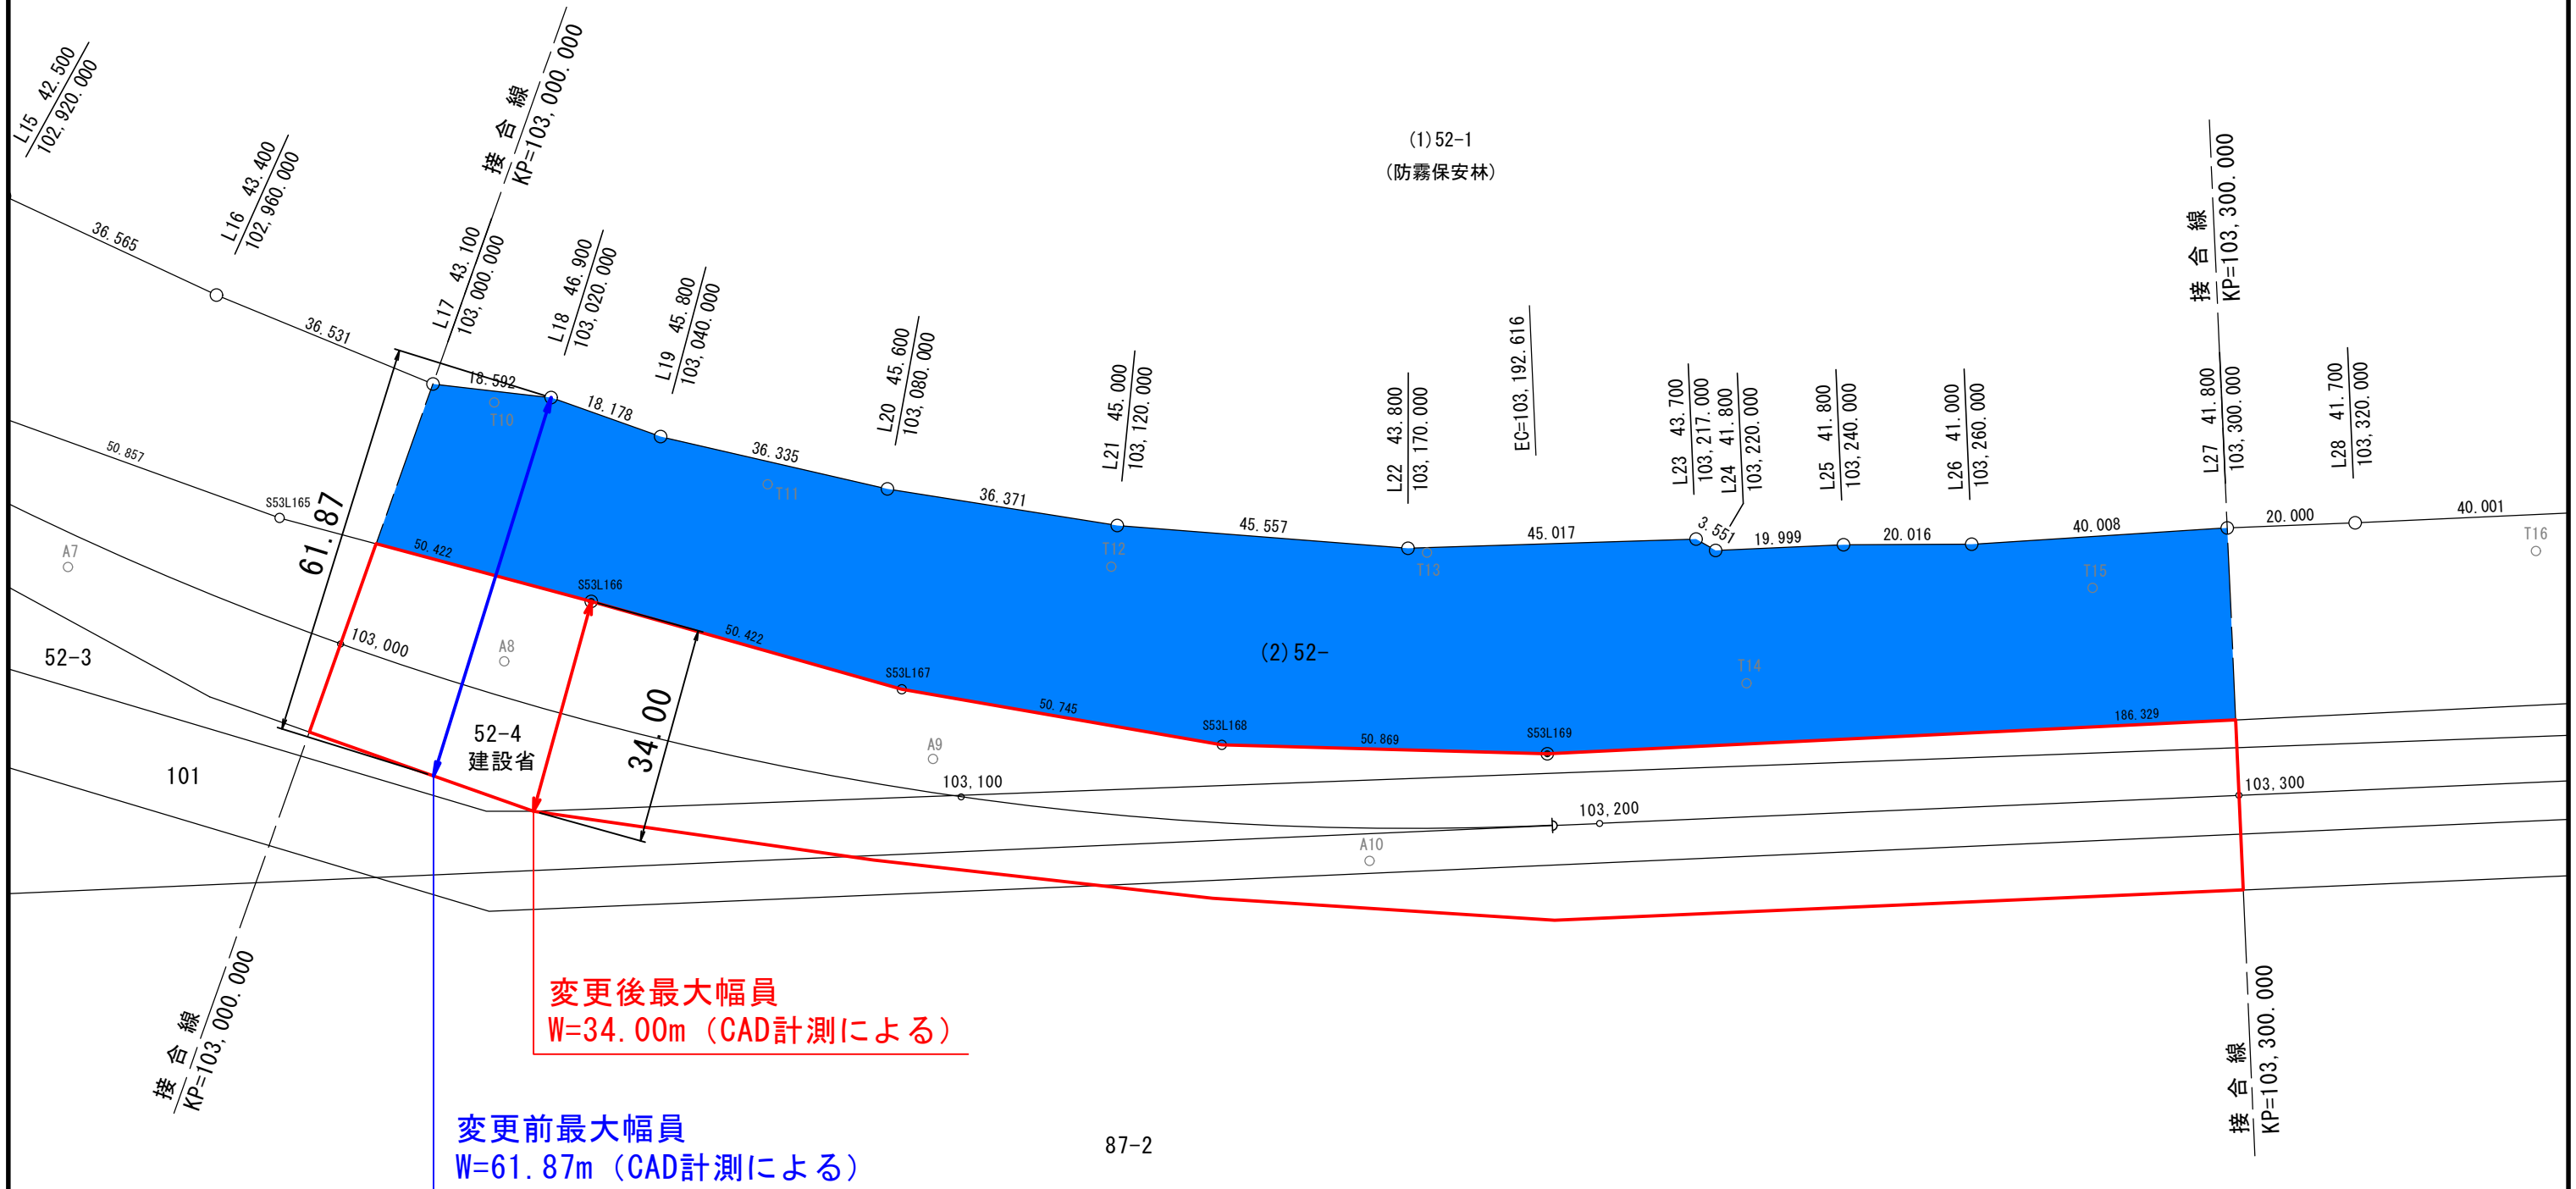


87-2

一般国道44号	
区域変更図(3)	
縮尺 1/1,000	7葉の3
凡例	<div style="display: flex; align-items: center;"> <div style="width: 15px; height: 10px; border: 1px solid red; margin-right: 5px;"></div> <span>変更後の道路区域</span> </div> <div style="display: flex; align-items: center; margin-top: 5px;"> <div style="width: 15px; height: 10px; background-color: blue; margin-right: 5px;"></div> <span>区域の減少部分</span> </div>

# 区域変更図(4)



S=1:1,000

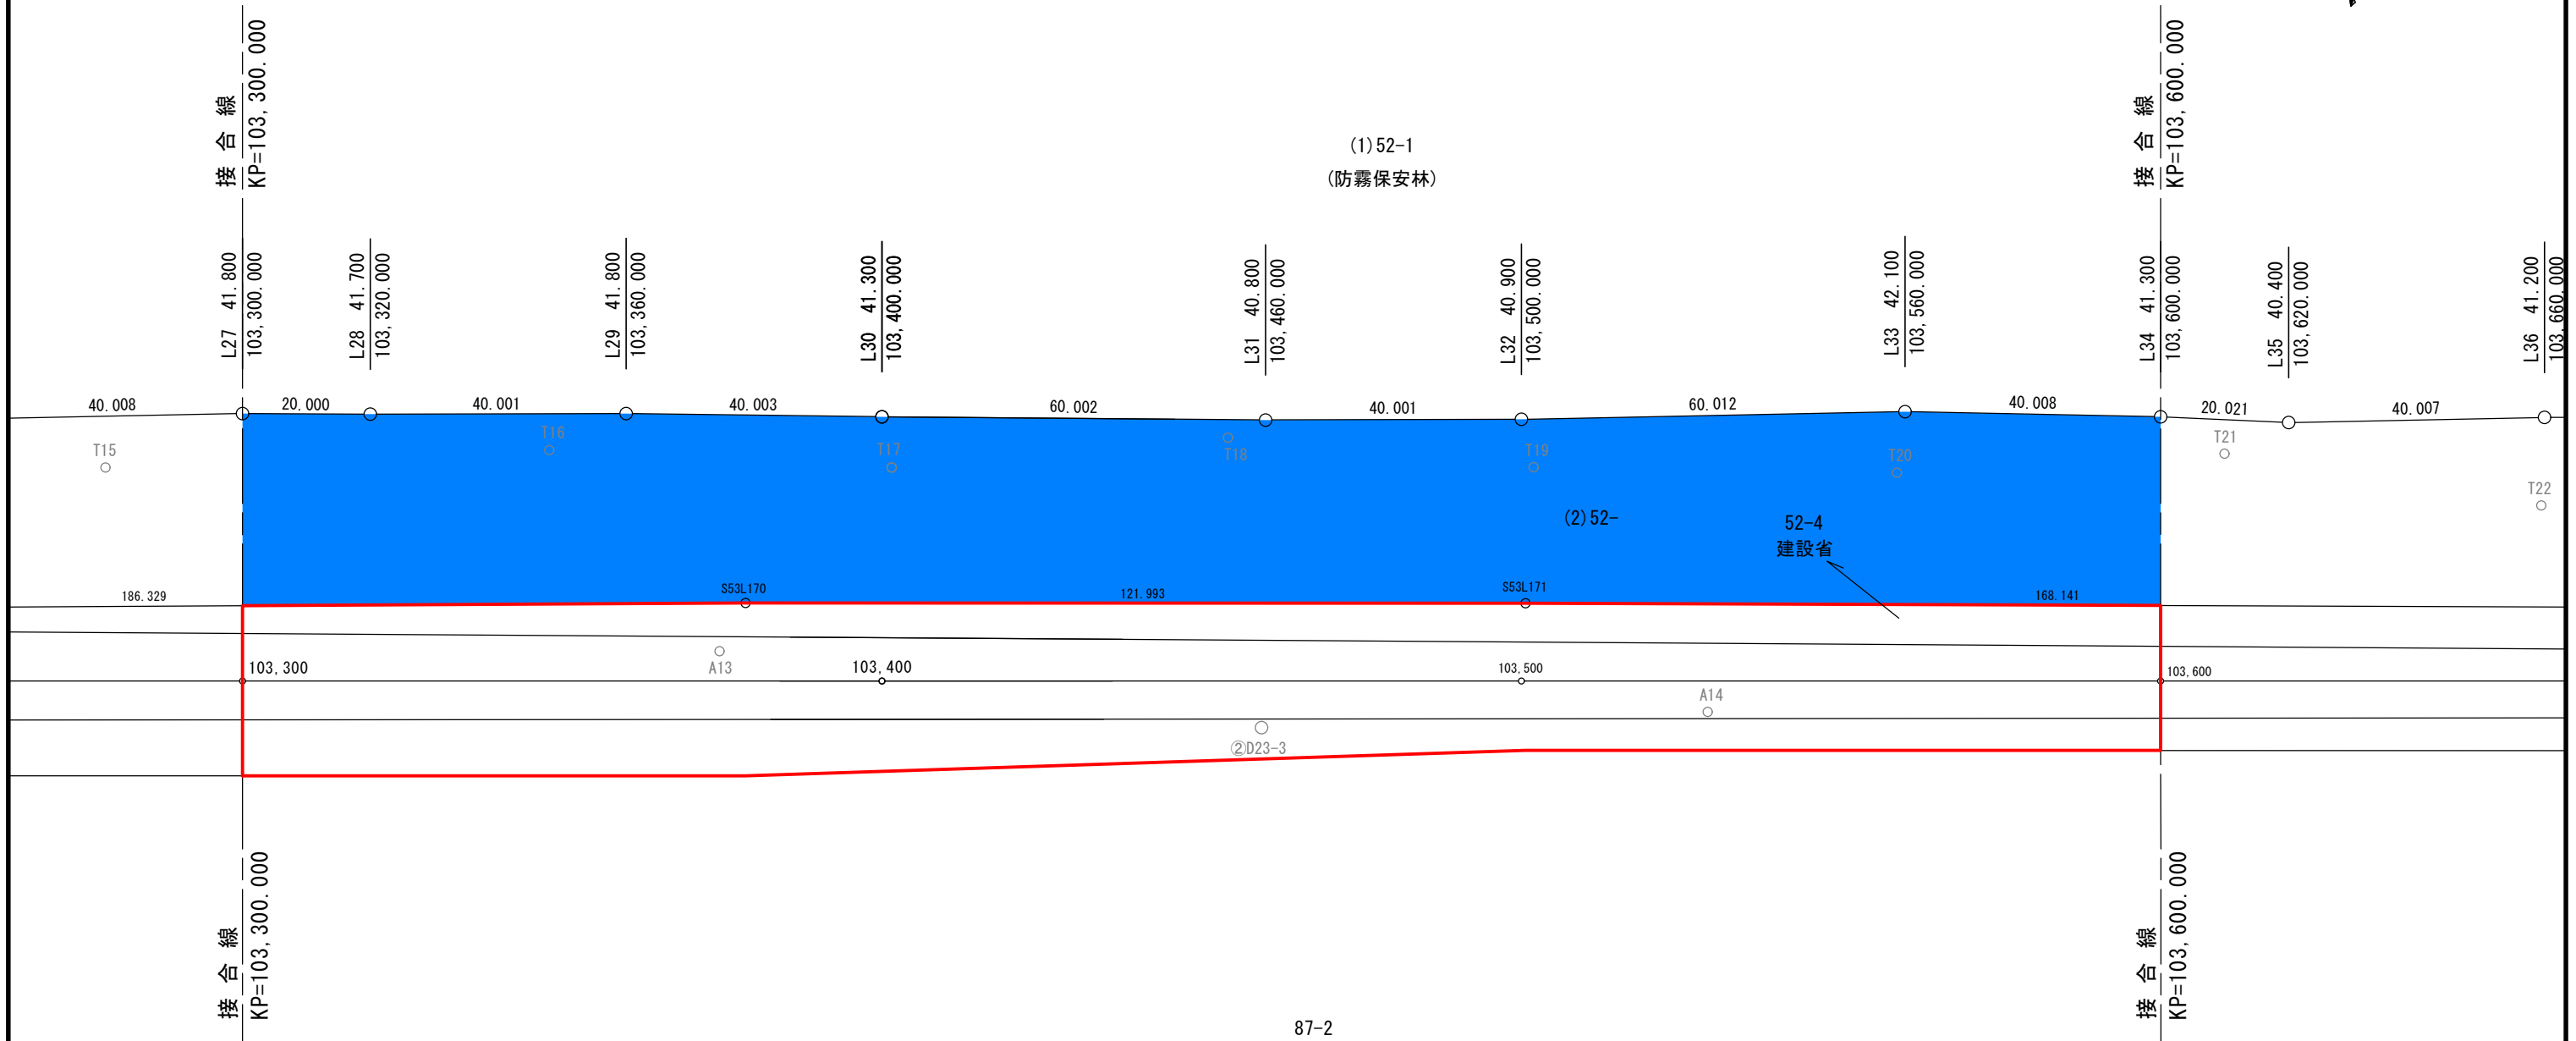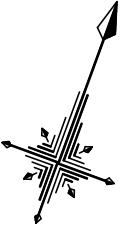

一般国道44号	
区域変更図(4)	
縮尺 1/1,000	7葉の4
凡例	<div style="display: flex; align-items: center;"> <div style="border: 1px solid red; width: 15px; height: 10px; margin-right: 5px;"></div> <span>変更後の道路区域</span> </div> <div style="display: flex; align-items: center; margin-top: 5px;"> <div style="background-color: blue; width: 15px; height: 10px; margin-right: 5px;"></div> <span>区域の減少部分</span> </div>

# 区域変更図(5)

S=1:1,000

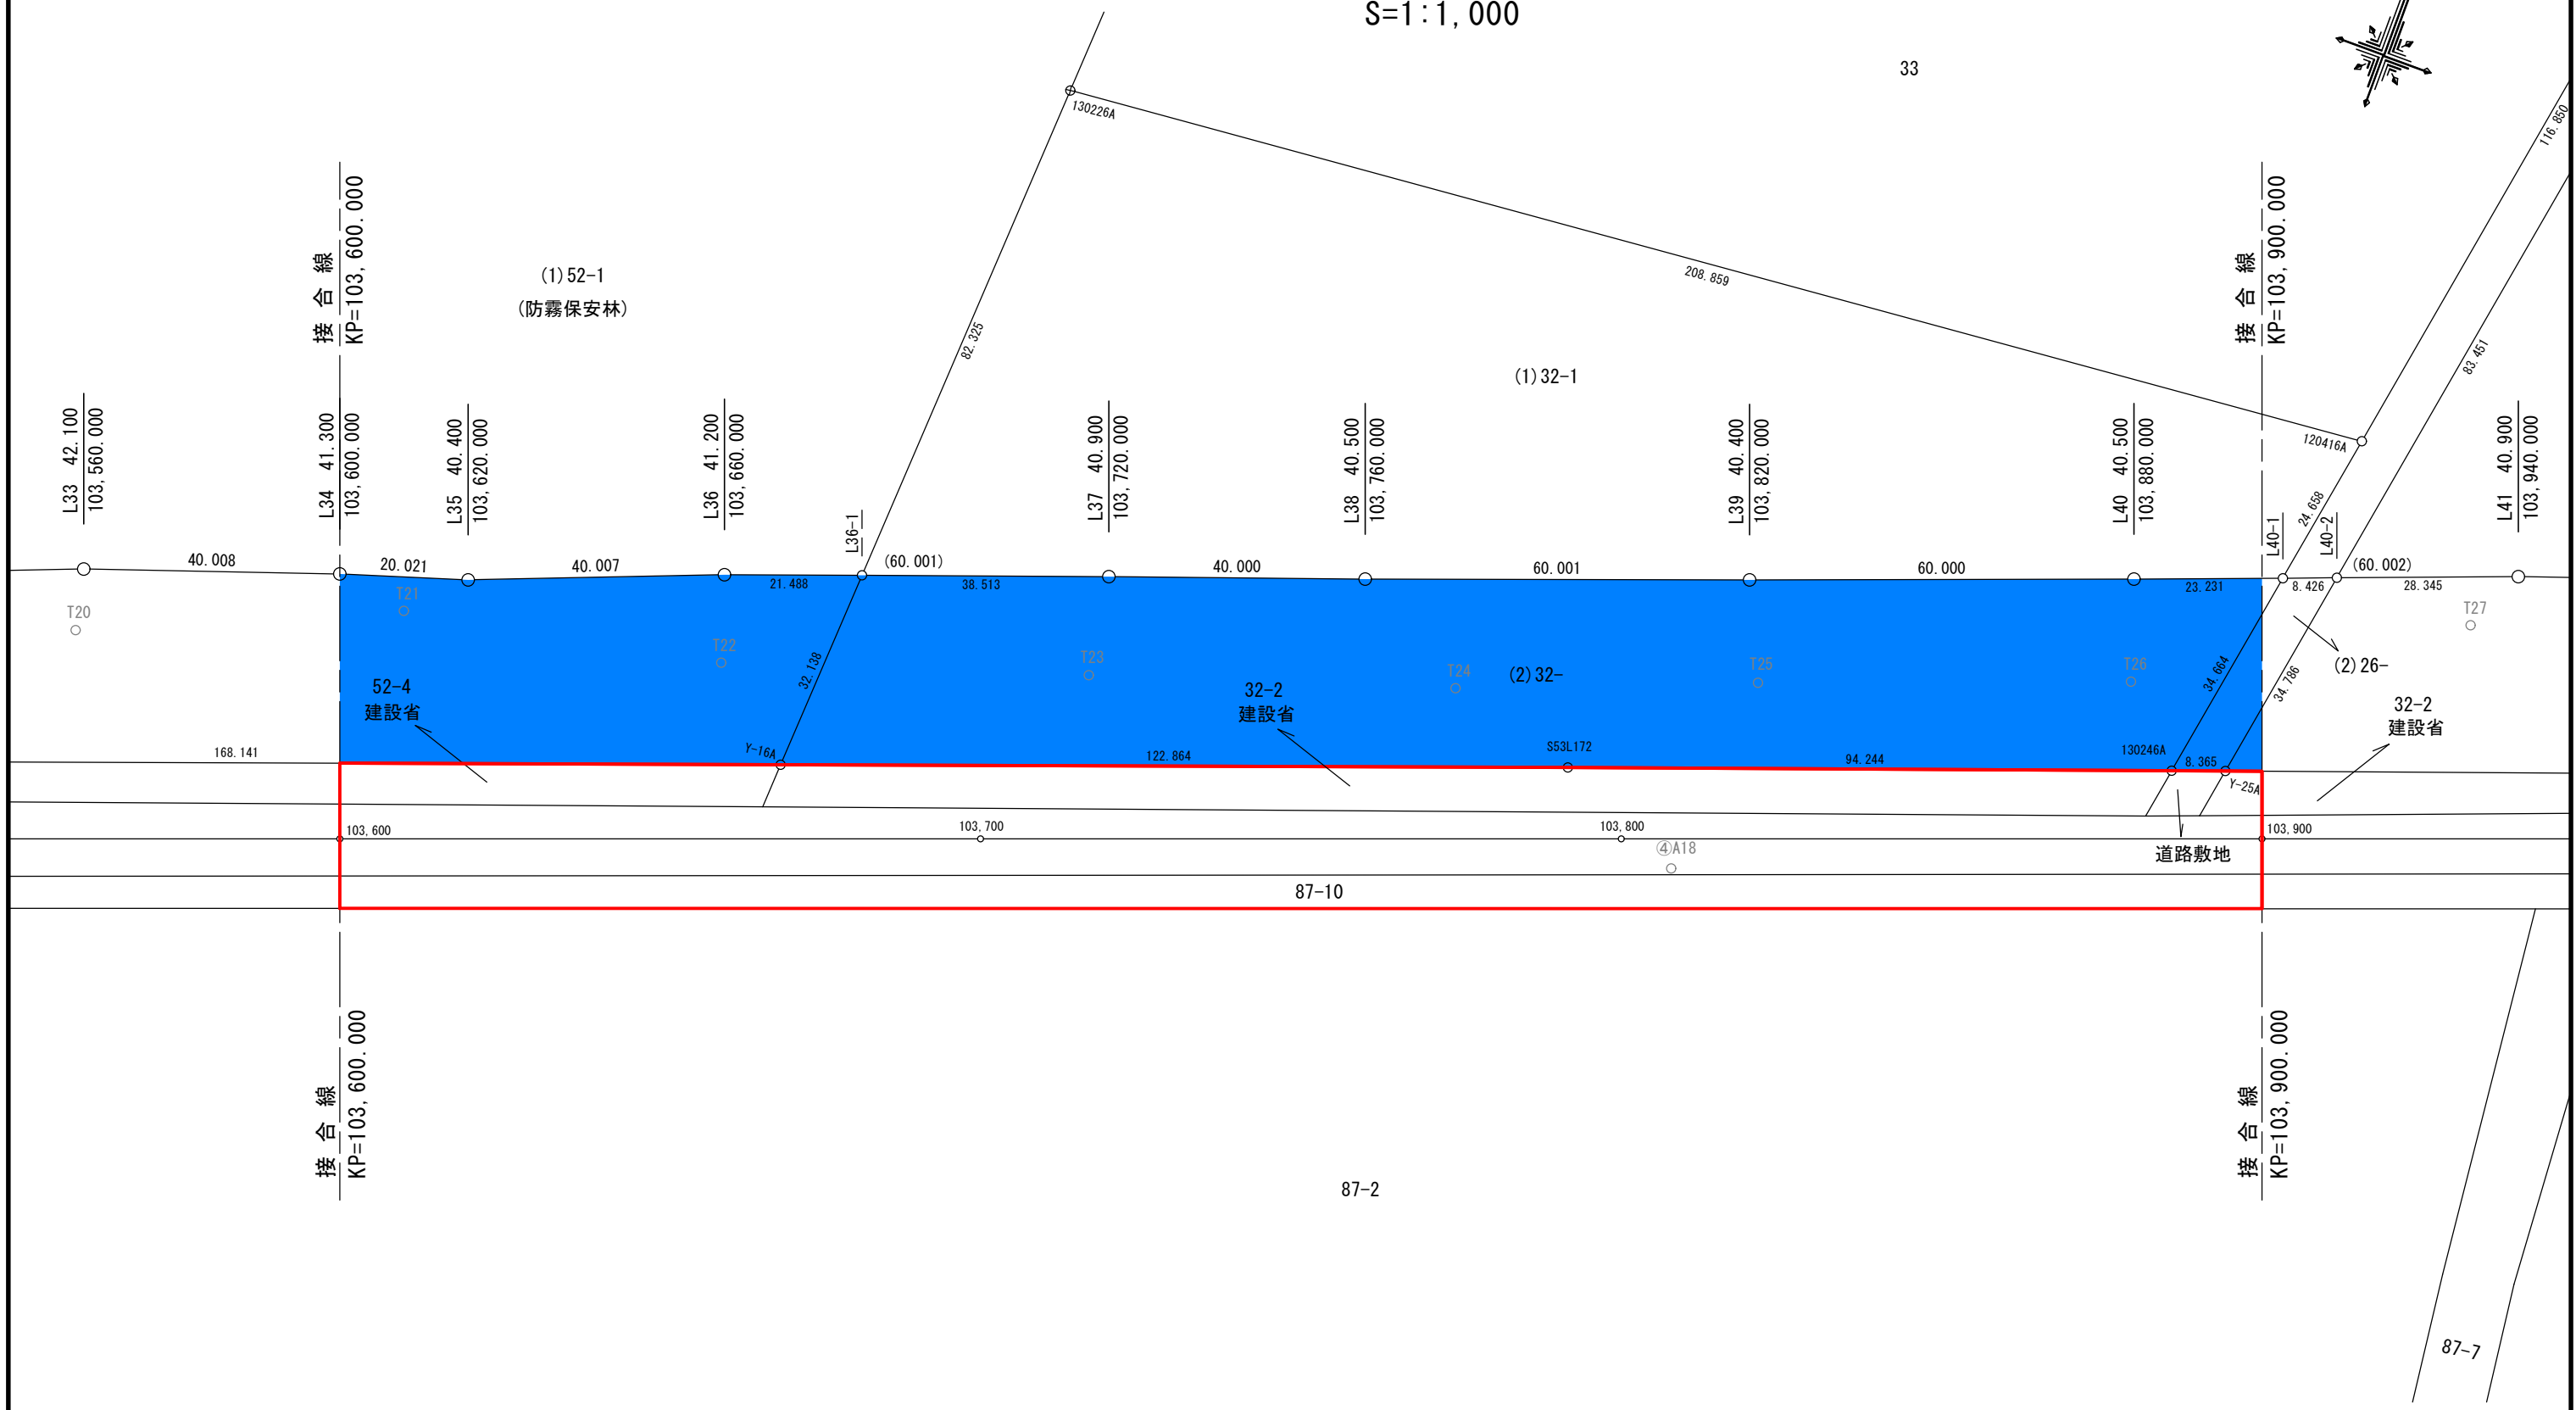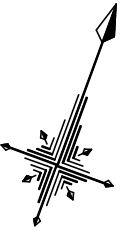

一般国道44号	
区域変更図(5)	
縮尺 1/1,000	7葉の5
凡例	<div style="display: flex; align-items: center;"> <div style="border: 1px solid red; width: 15px; height: 10px; margin-right: 5px;"></div> <span>変更後の道路区域</span> </div> <div style="display: flex; align-items: center; margin-top: 5px;"> <div style="background-color: blue; width: 15px; height: 10px; margin-right: 5px;"></div> <span>区域の減少部分</span> </div>



根室市川口

区域変更図(7)

S=1:1,000

